




REAR ELEVATION (as existing) 1:50 @ A1
down takings shown in red

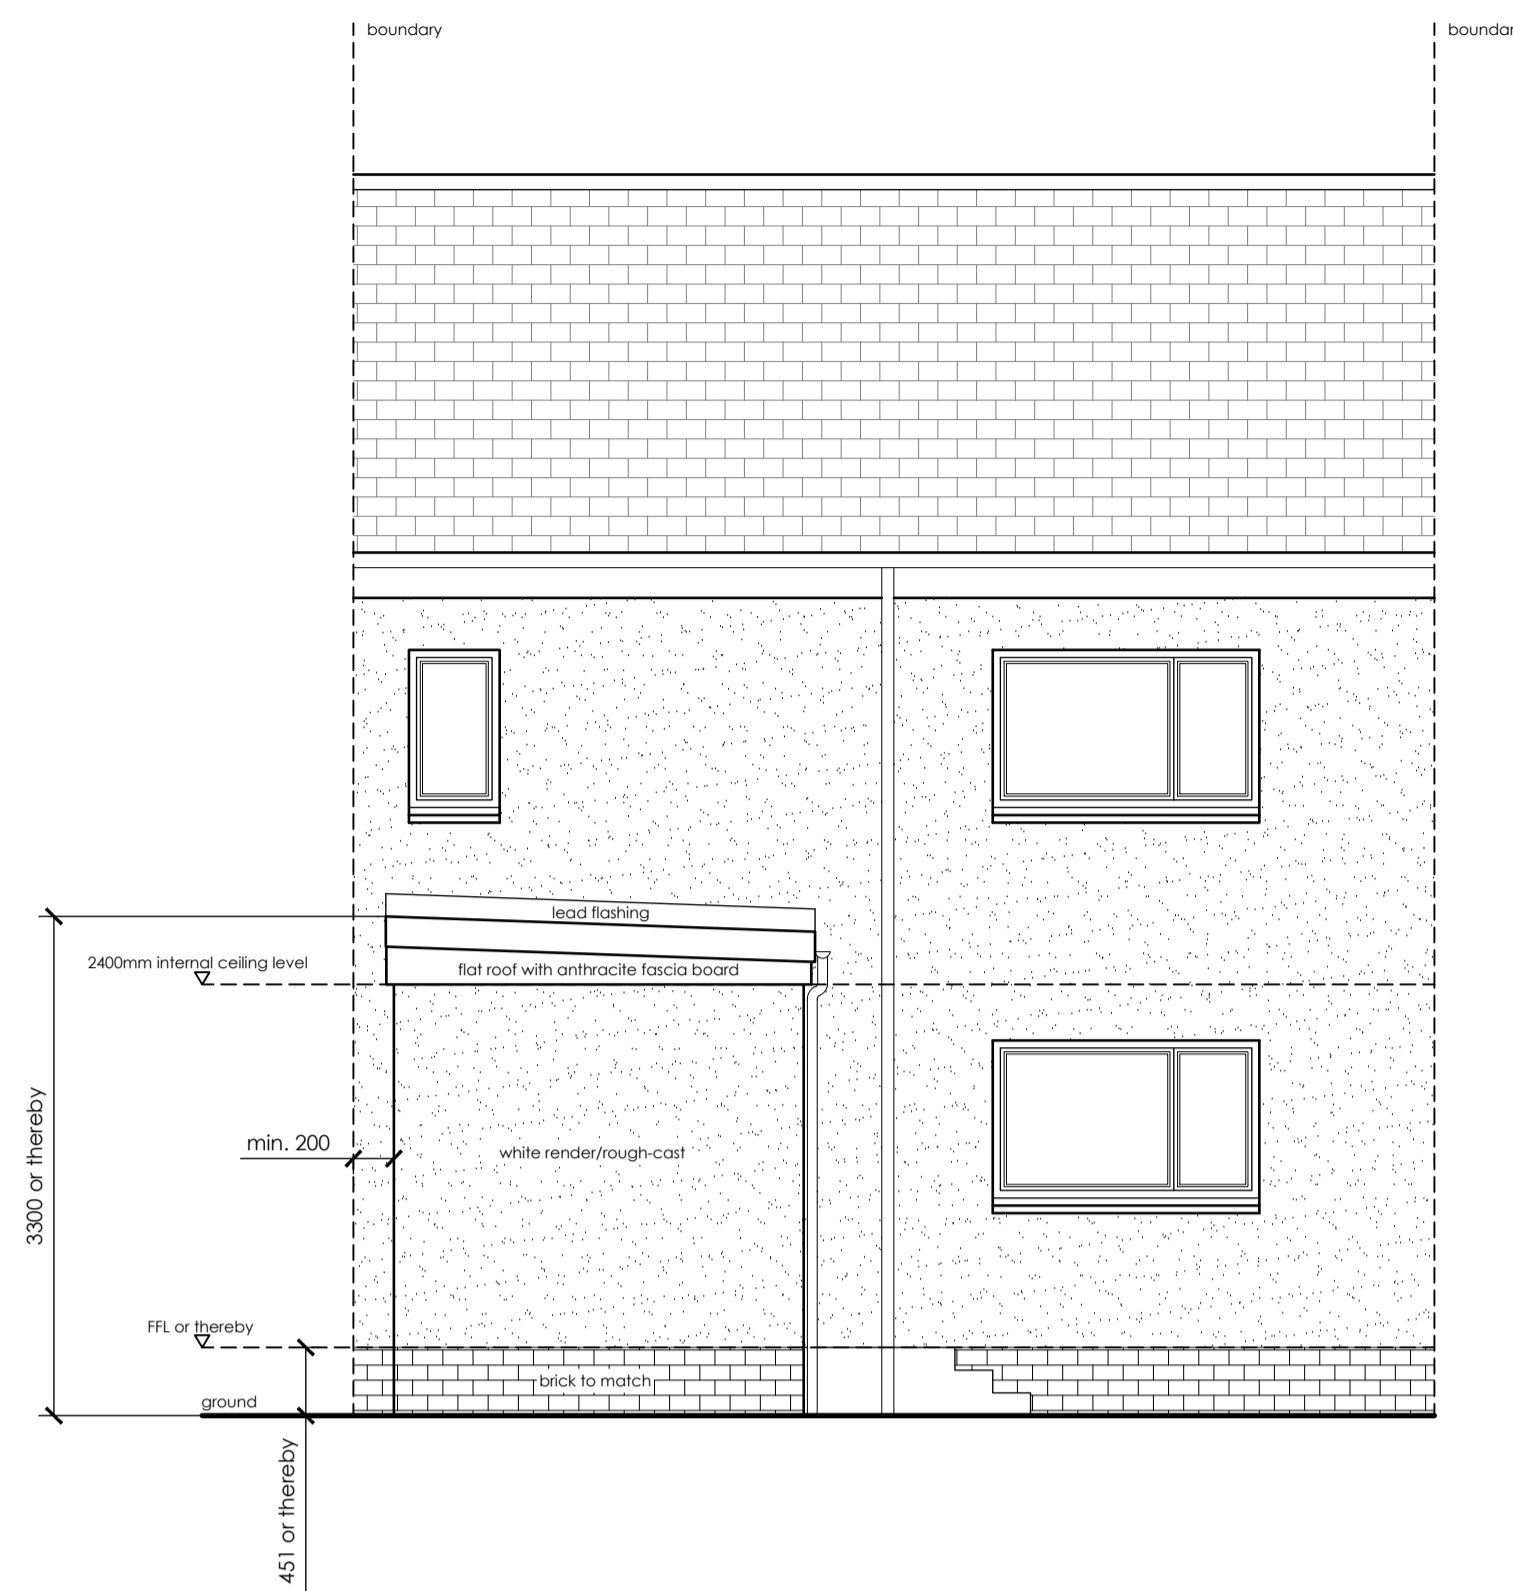


REAR ELEVATION (as proposed) 1:50 @ A1

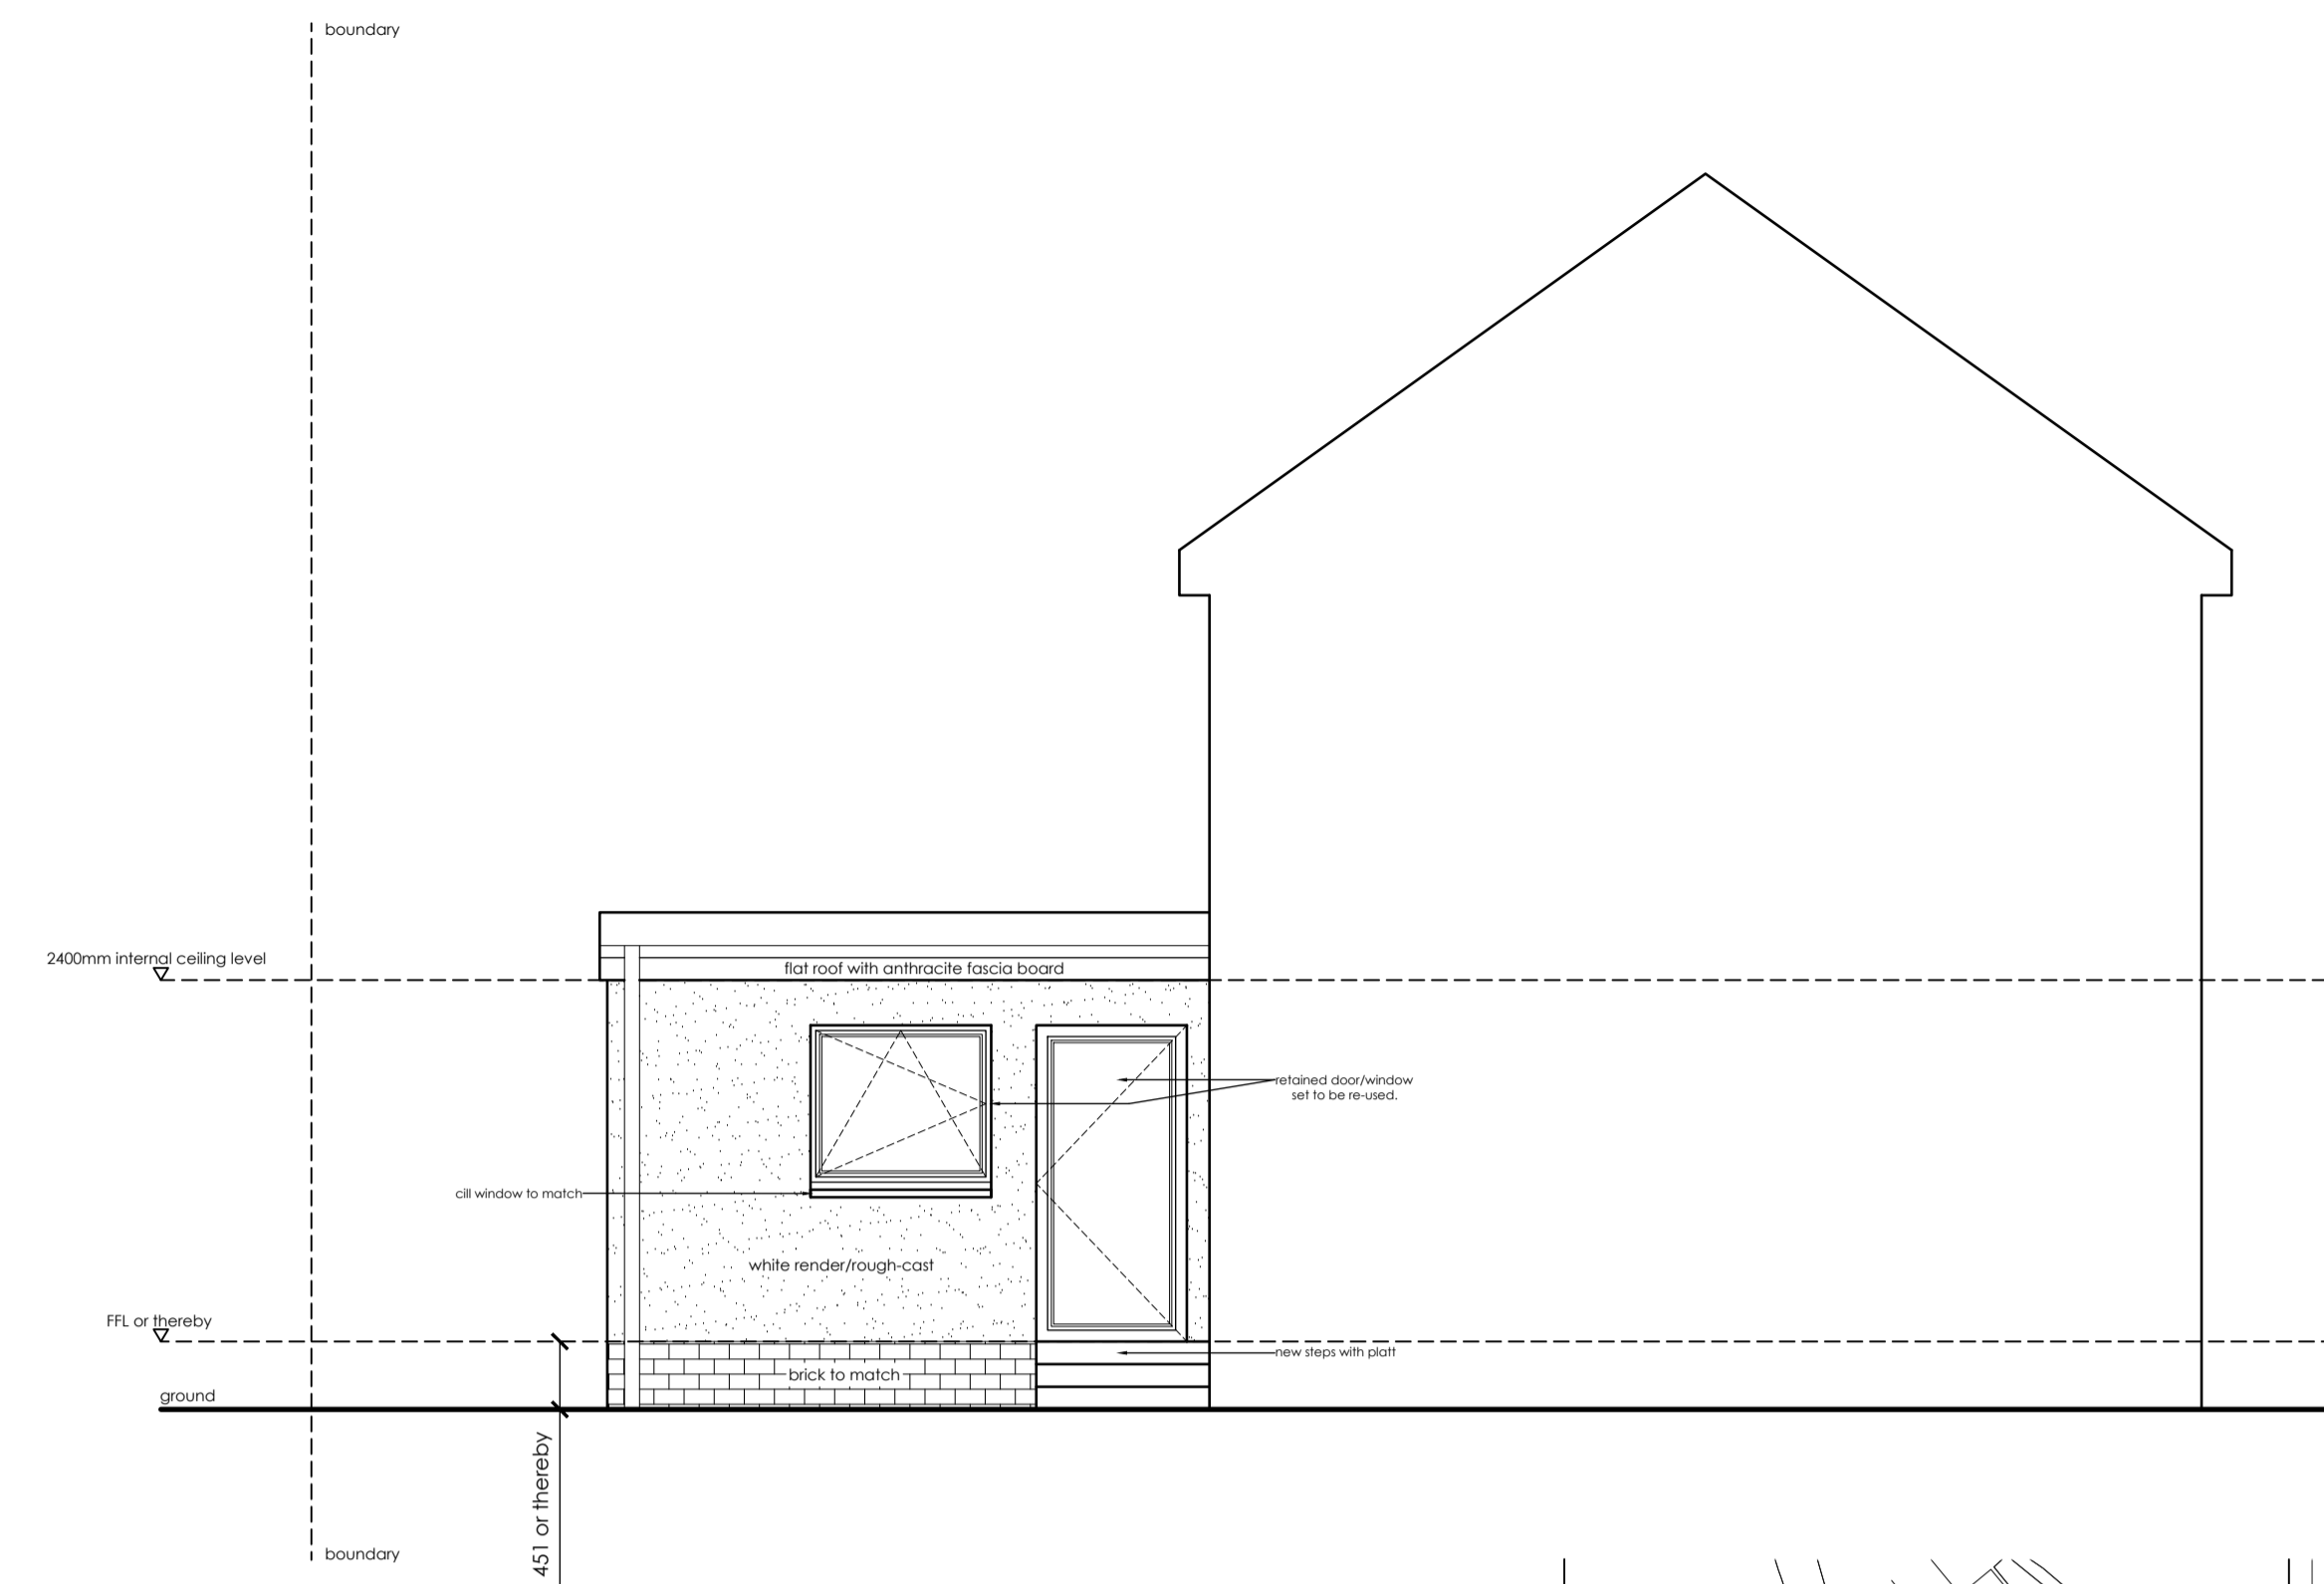


SIDE ELEVATION (as proposed) 1:50 @ A1

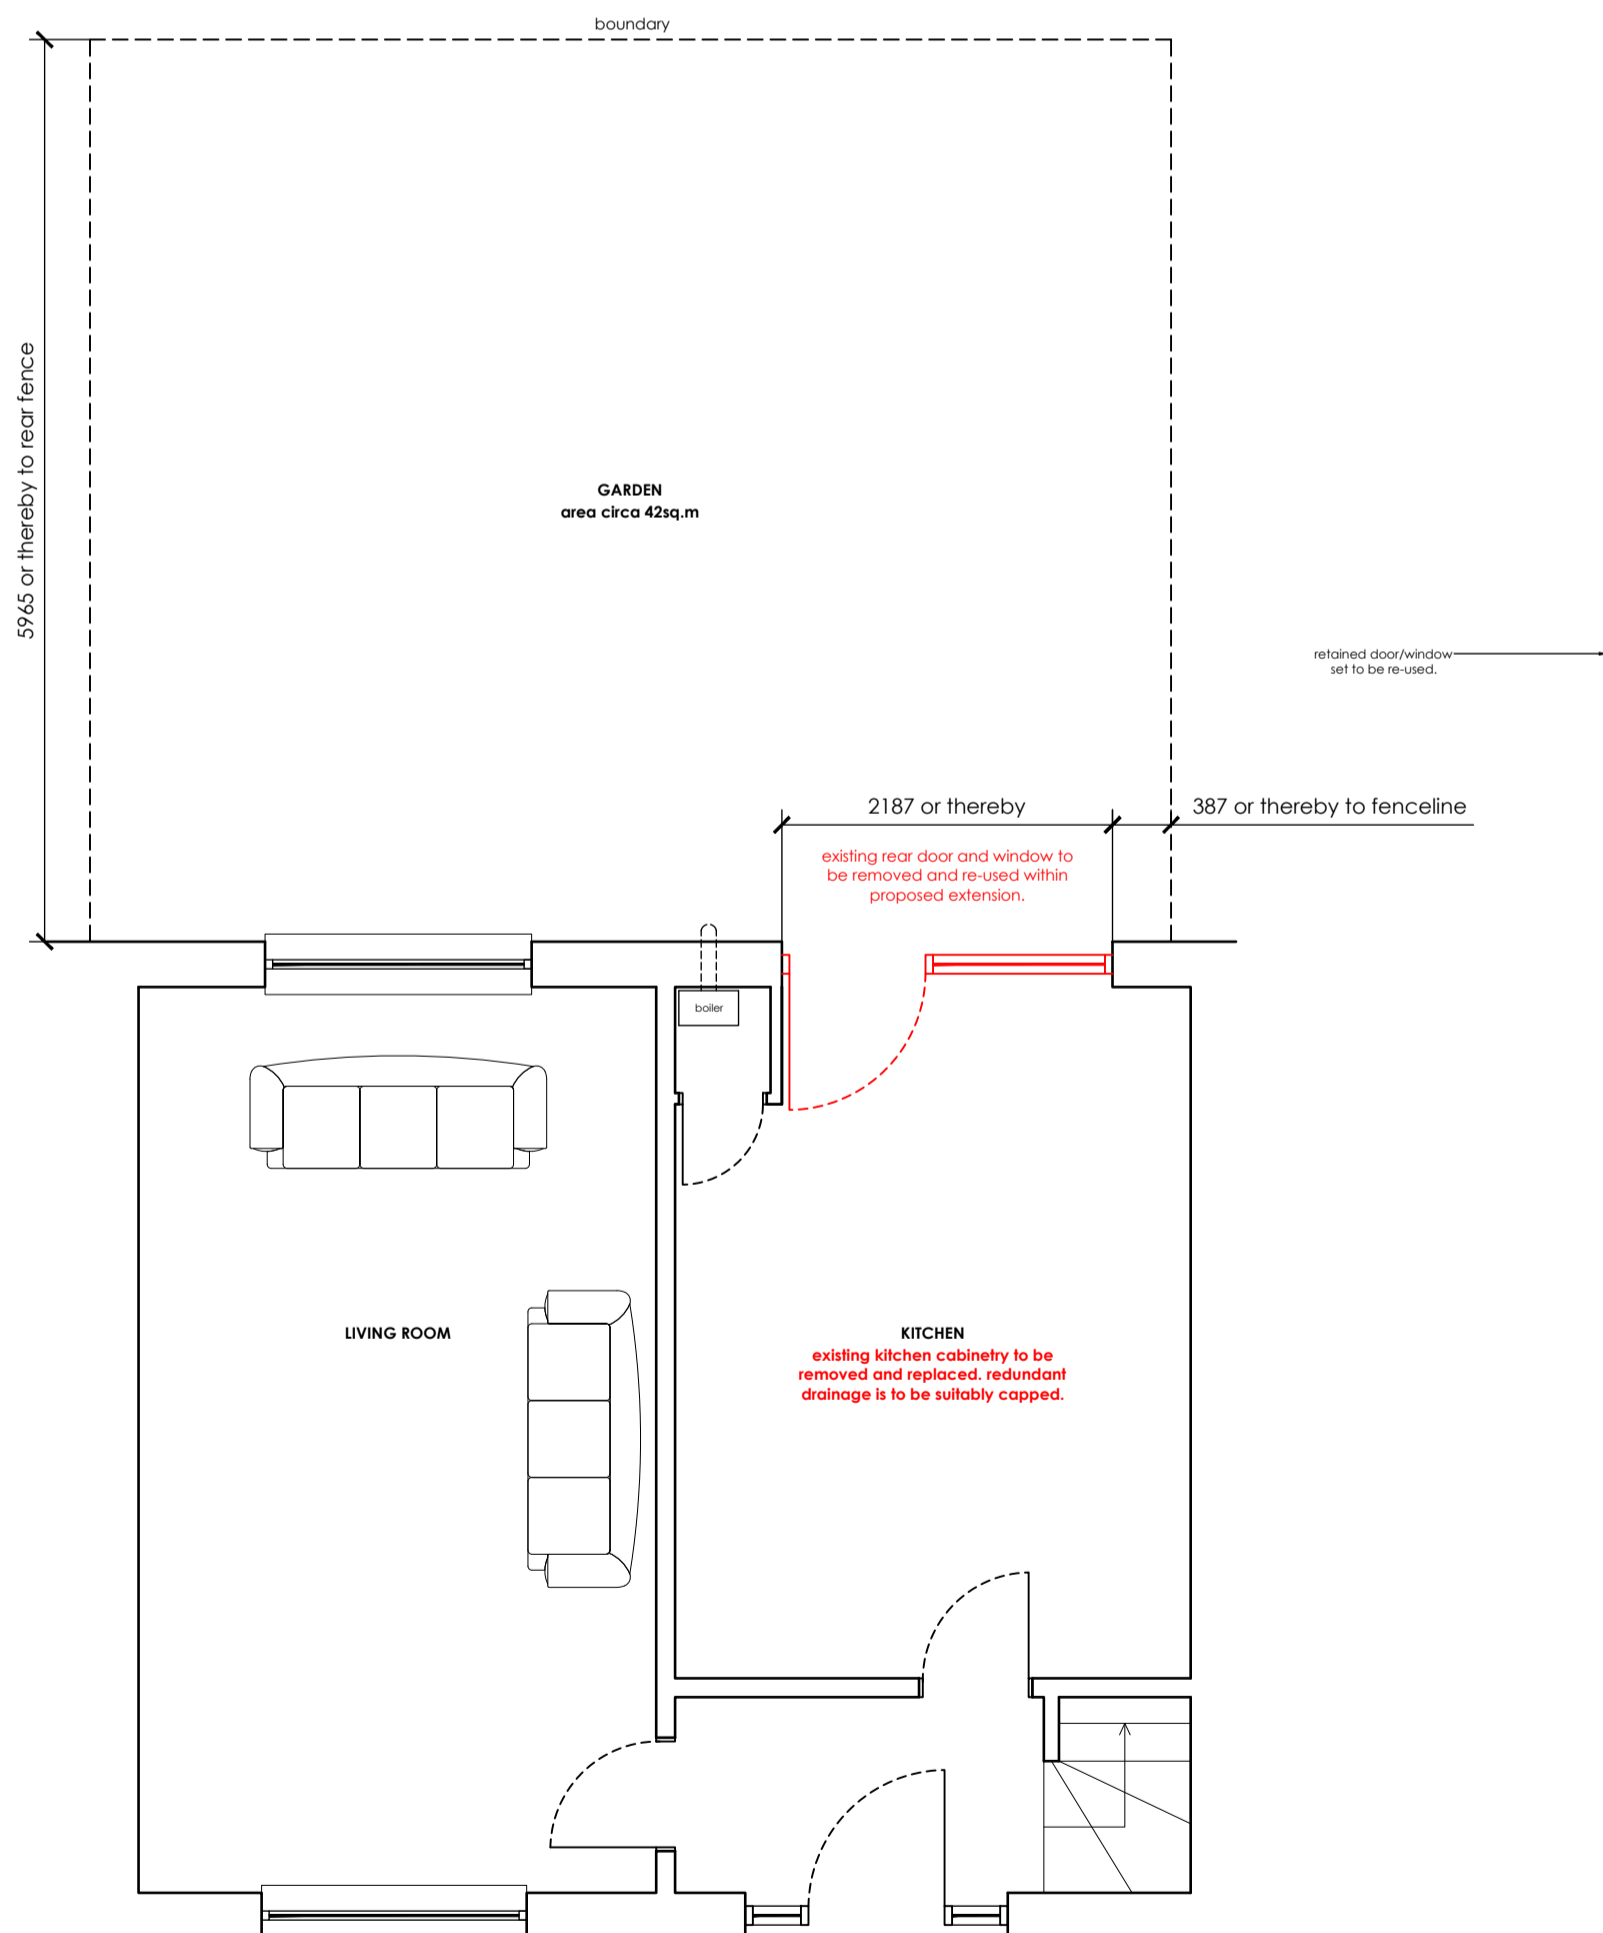

FLOOR PLAN (as existing) 1:50 @ A1
down takings shown in red

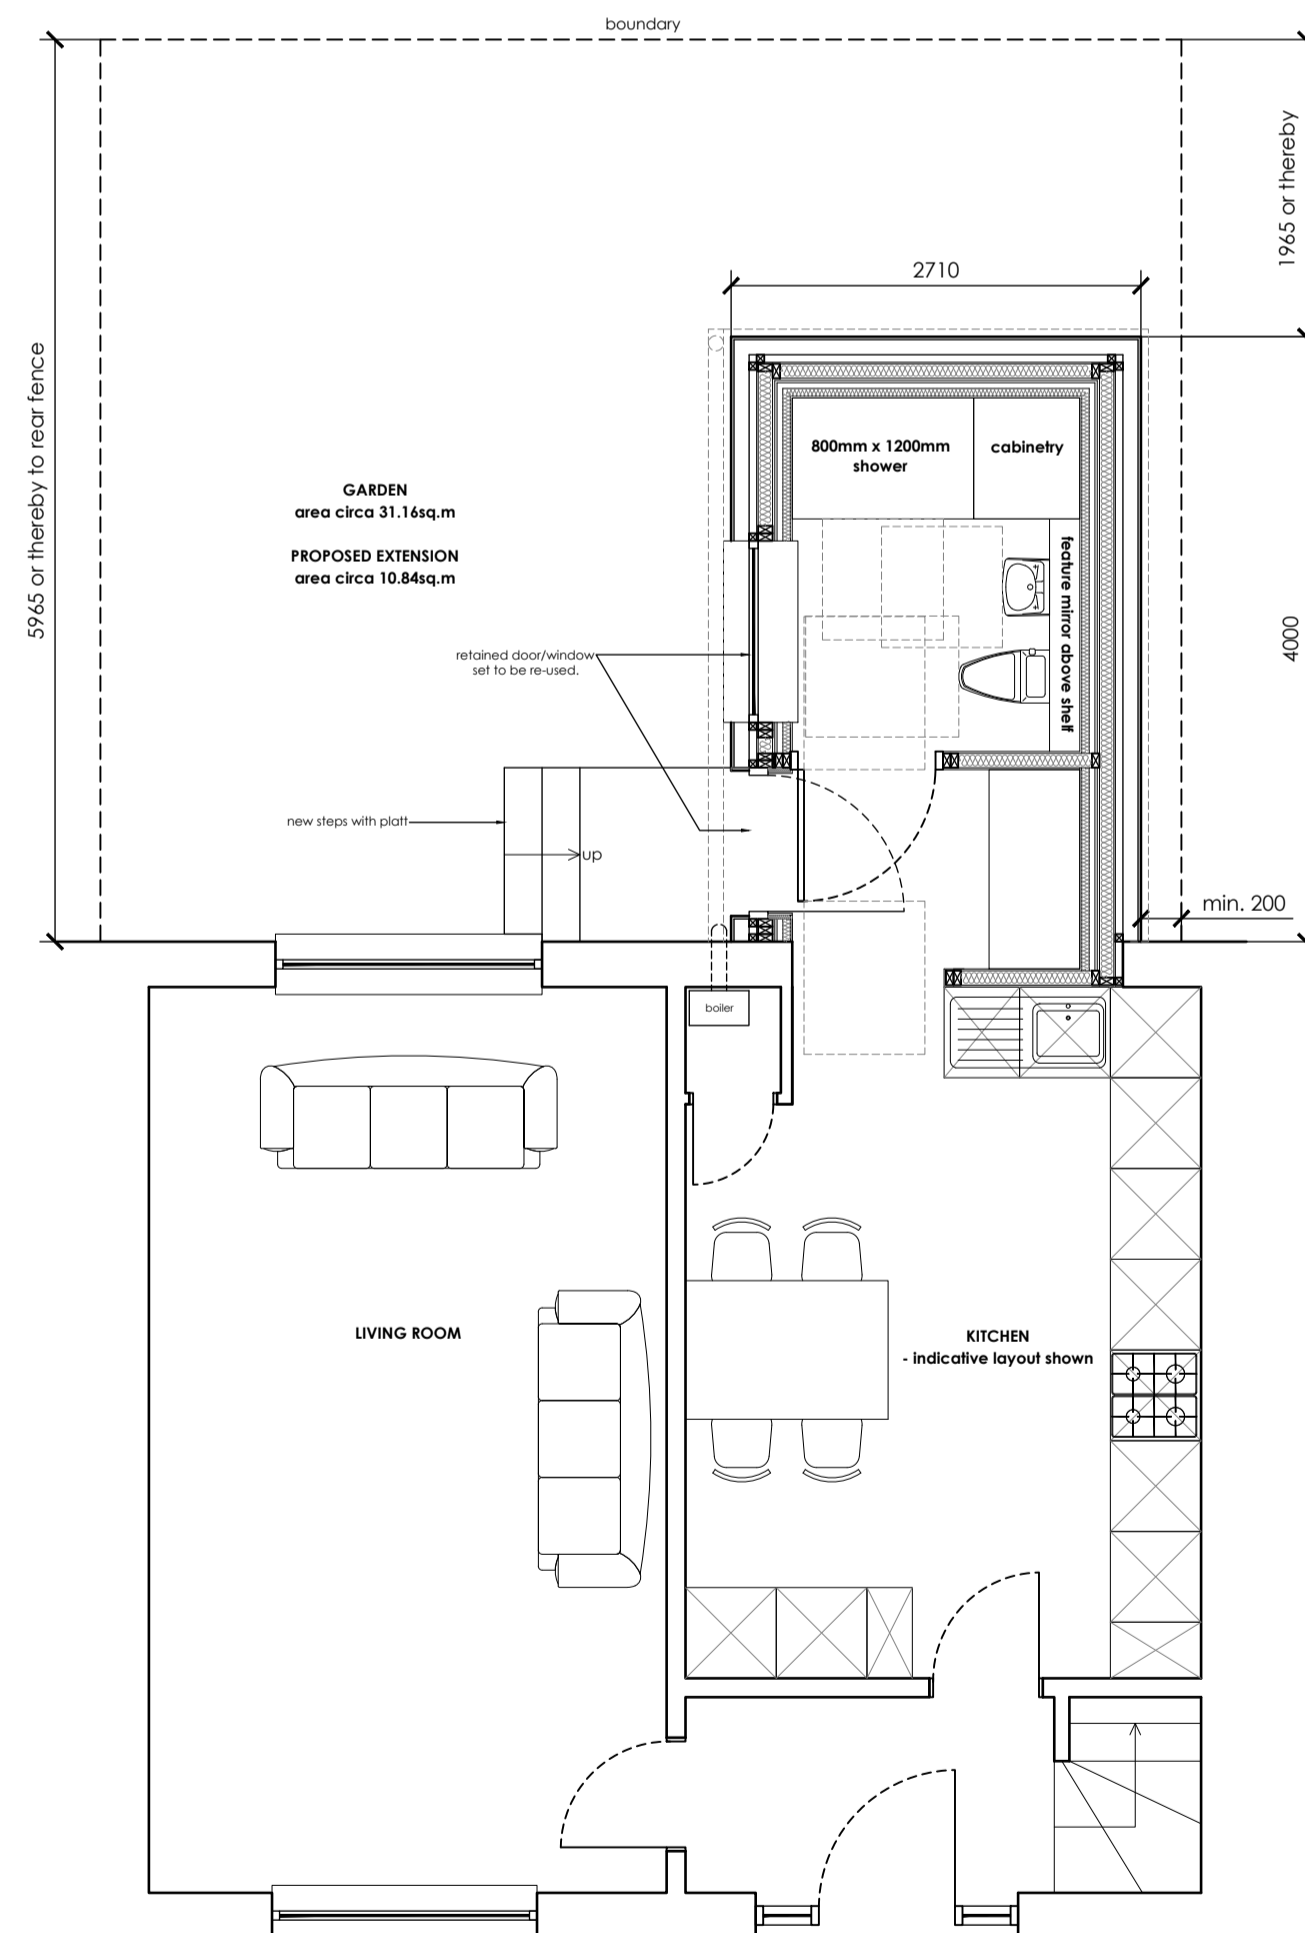


FLOOR PLAN (as proposed) 1:50 @ A1

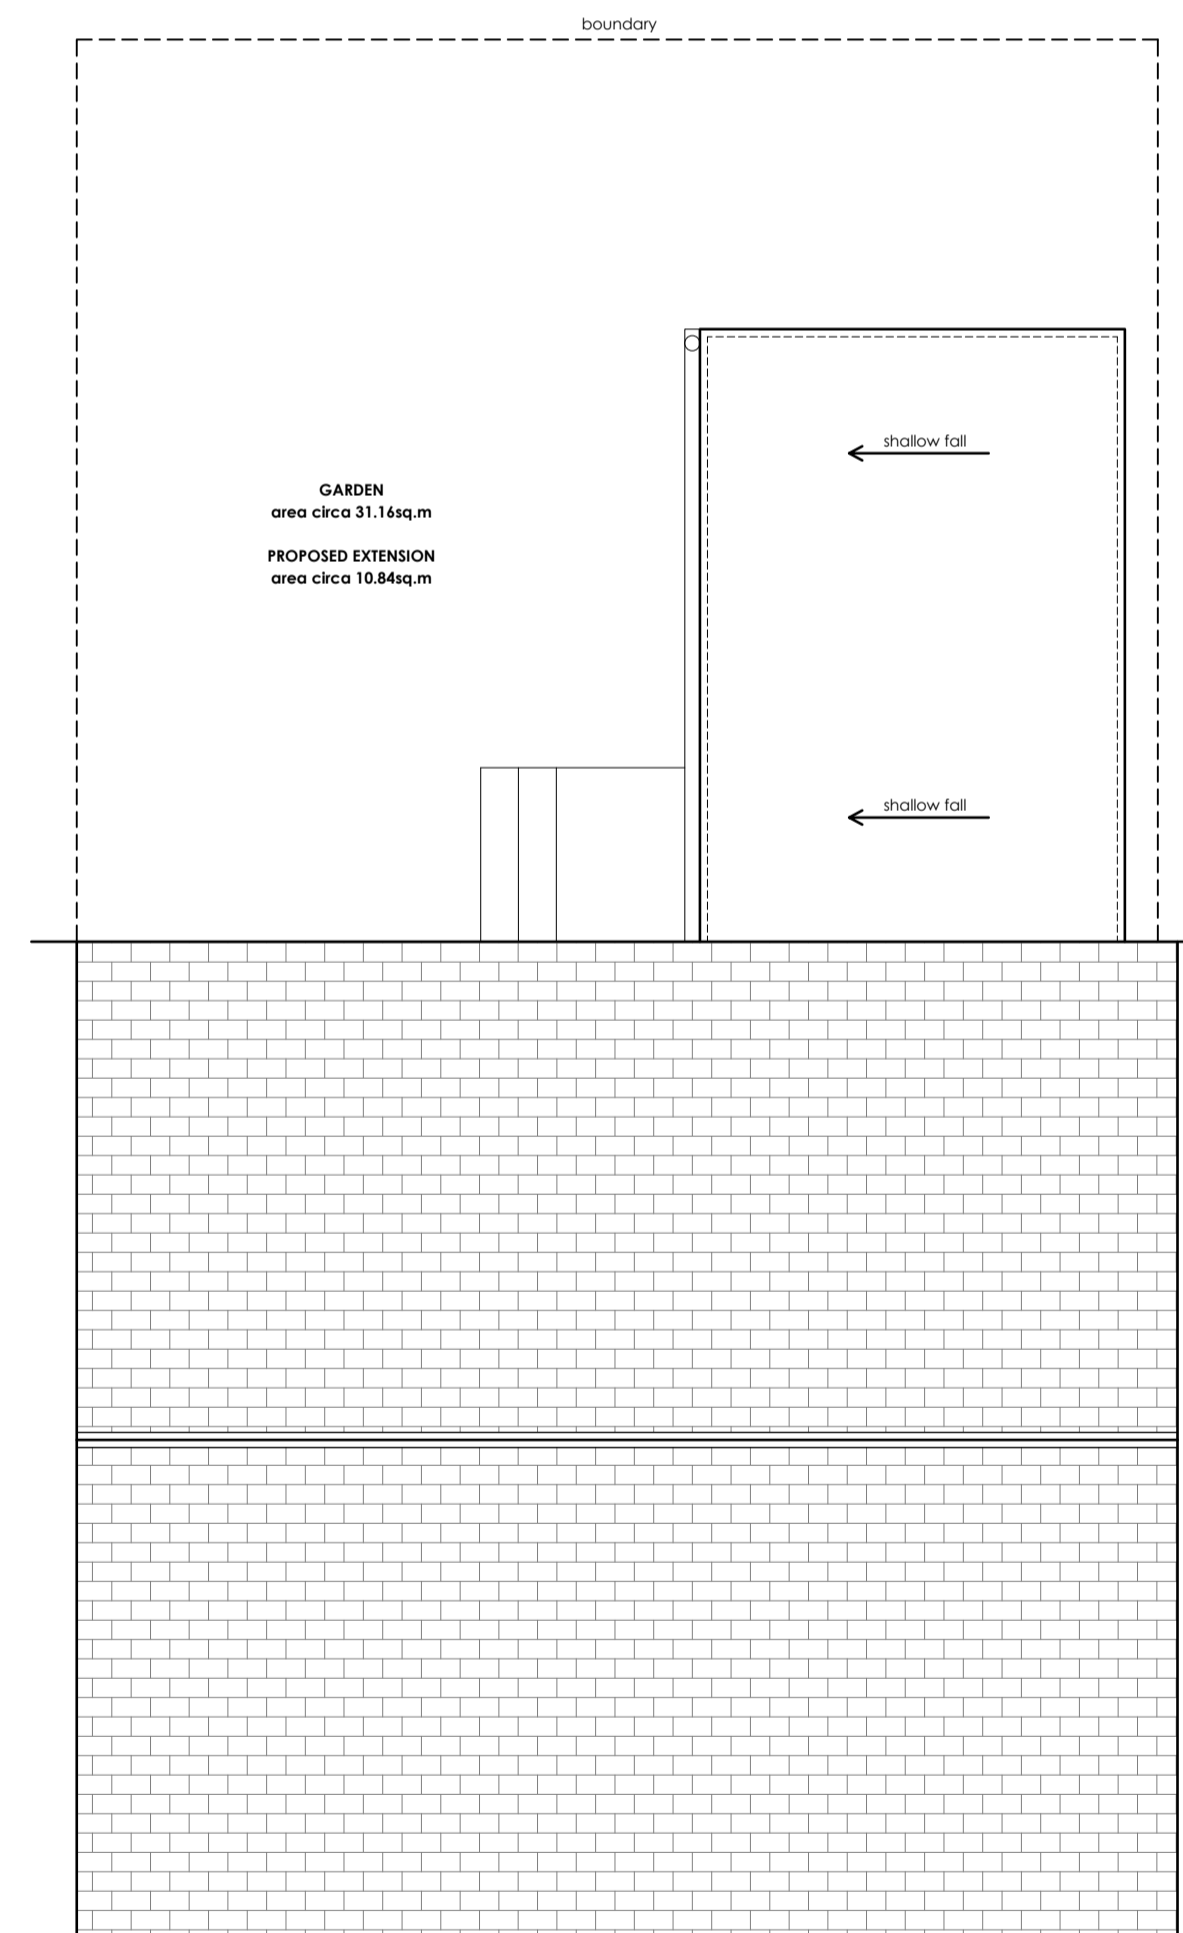


ROOF PLAN (as proposed) 1:50 @ A1




LOCATION PLAN (as existing) 1:1250 @ A1

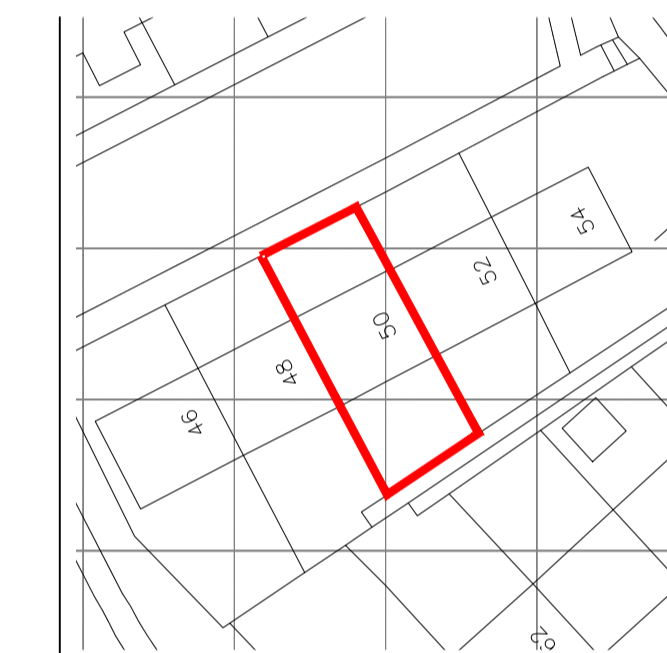


BLOCK PLAN (as existing) 1:500 @ A1

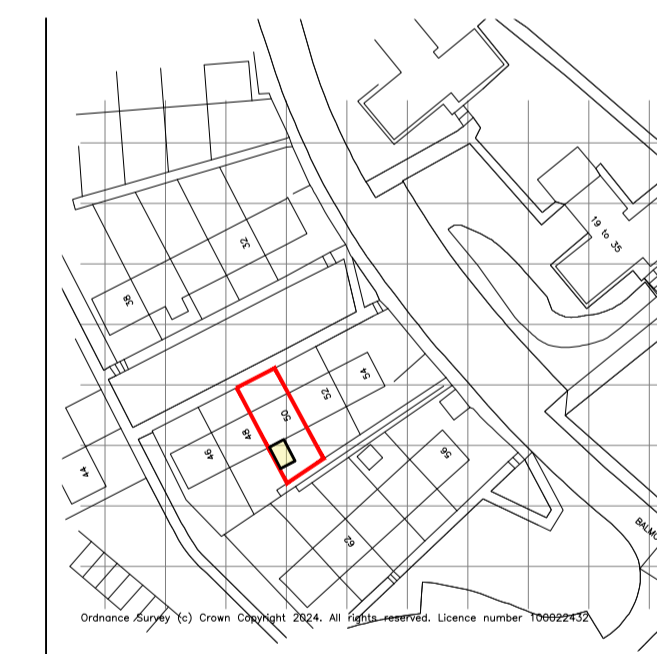

LOCATION PLAN (as proposed) 1:1250 @ A1

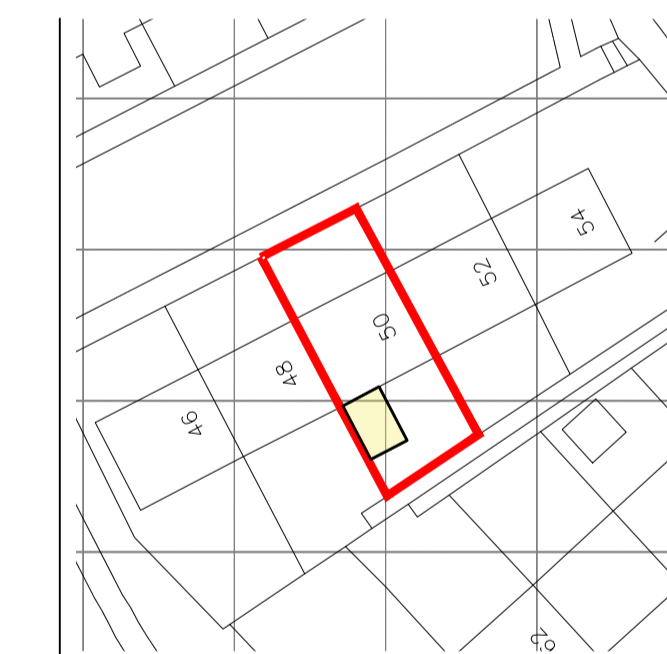

BLOCK PLAN (as proposed) 1:500 @ A1

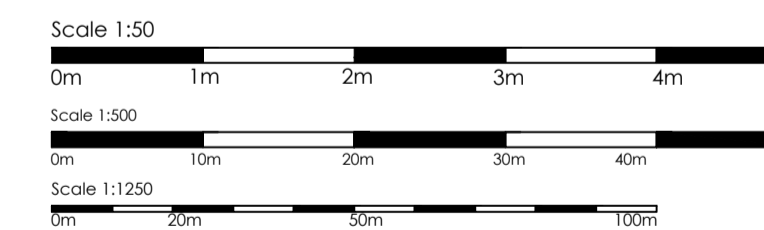

This Drawing is for Building Warrant Purposes ONLY. Further Architectural or Engineering Details may be required for construction and site works.

DO NOT SCALE FROM THESE DRAWINGS. If in doubt ASK! Refer your query back to the designer or appropriate design team member.

PROJECT
Planning Permission
Angilia & Gary
50 Raimore Drive, Hamilton, M3 8BY.

DRAWING TITLE
Existing & Proposed Plans

DRAWING CLASSIFICATION
Planning

PROJECT TYPE
Private Residential

ISSUE
Planning

REV.	DESCRIPTION	DATE
SCALE VARIES	SHEET SIZE A1	

DRAWING NUMBER
24-030 PL 101