


PROPOSED PART TWO STOREY REAR EXTENSION

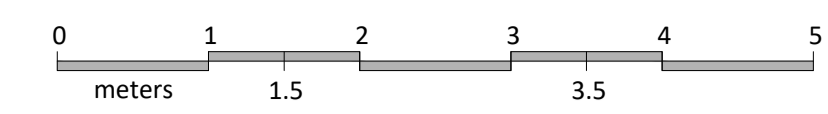

DISCLAIMER  
 © THIS DRAWING IS THE PROPERTY OF GDNB LIMITED AND MUST NOT BE COPIED, REPRODUCED OR OTHERWISE DISCLOSED TO A THIRD PARTY WITHOUT PRIOR CONSENT IN WRITING.  
 THIS DRAWING IS TO BE READ IN CONJUNCTION WITH ALL RELEVANT DRAWINGS AND DETAILS.  
 ALL DIMENSIONS MUST BE VERIFIED BY THE CONTRACTOR ON SITE BEFORE PROCEEDING WITH THE WORK.

REV	DRWN	DATE	DESCRIPTION

loft conversion and works carried out under the approved Certificate of Lawful Development dated 15th September 2022 under planning ref: 22/01011/LDC



FRONT ELEVATION AS EXISTING

loft conversion and works carried out under the approved Certificate of Lawful Development dated 15th September 2022 under planning ref: 22/01011/LDC



SIDE ELEVATION AS EXISTING LOOKING FROM No. 10

loft conversion and works carried out under the approved Certificate of Lawful Development dated 15th September 2022 under planning ref: 22/01011/LDC



REAR ELEVATION AS EXISTING



FRONT ELEVATION AS PROPOSED

new window in obscure glass



SIDE ELEVATION AS PROPOSED LOOKING FROM No. 10



REAR ELEVATION AS PROPOSED

	CORRESPONDENT ADDRESS: 1 Concord Business Centre Concord Rd, London, W9 0TJ Mobile: 07985 896 786 Email: info@gdnb.co.uk Registered in England & Wales No. 05494289		
	CLIENT SHAHID NAZIR		
PROJECT 12 Evans Avenue, Watford WD25 0EU			
TITLE EXISTING & PROPOSED ELEVATIONS	DATE DEC 2023	DRAWN ZS	ISSUE FOR PLANNING
DRAWING No. 23-080-PP-200	SCALE 1:50@A1	REVISION -	