




Existing Rear Elevation

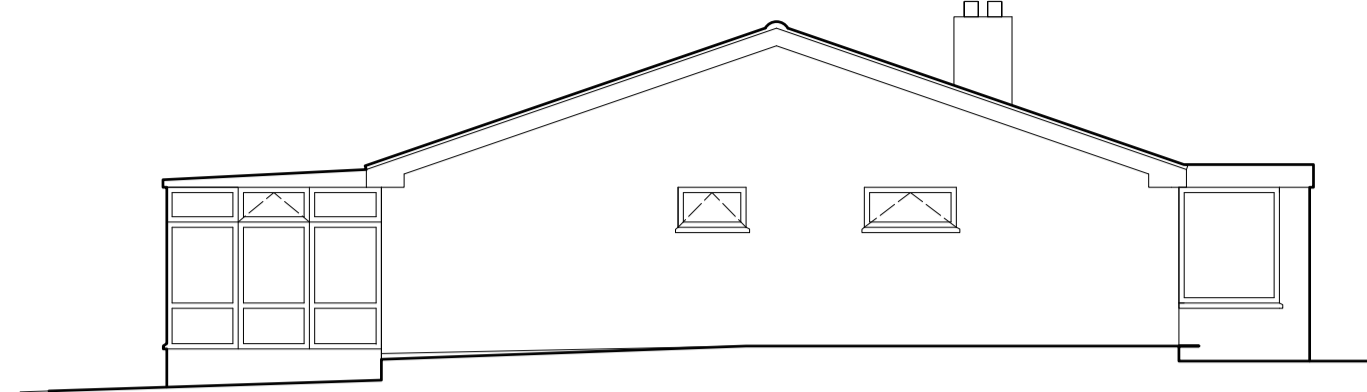


Existing Side Elevation

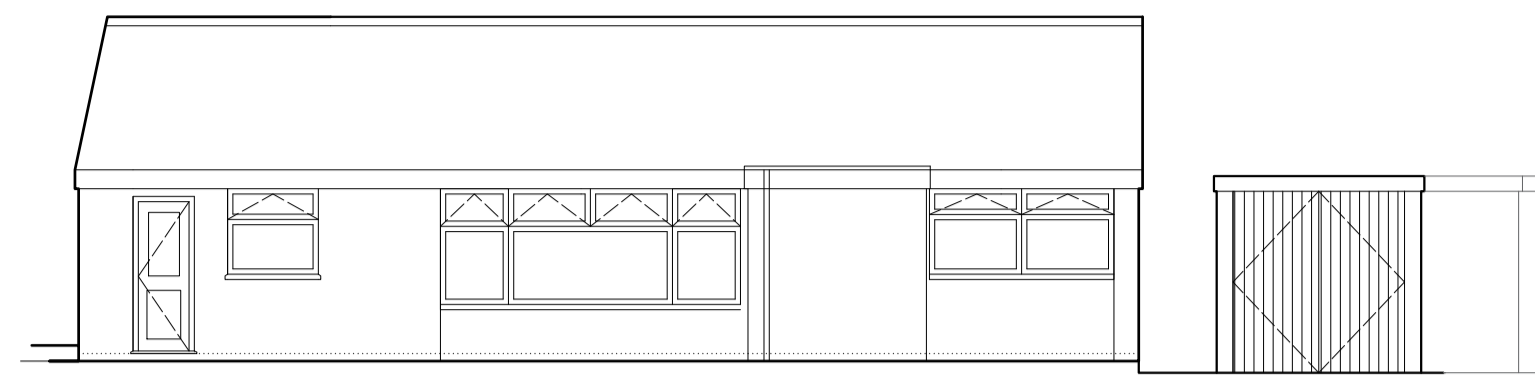


Existing Front Elevation
(car port omitted for clarity)

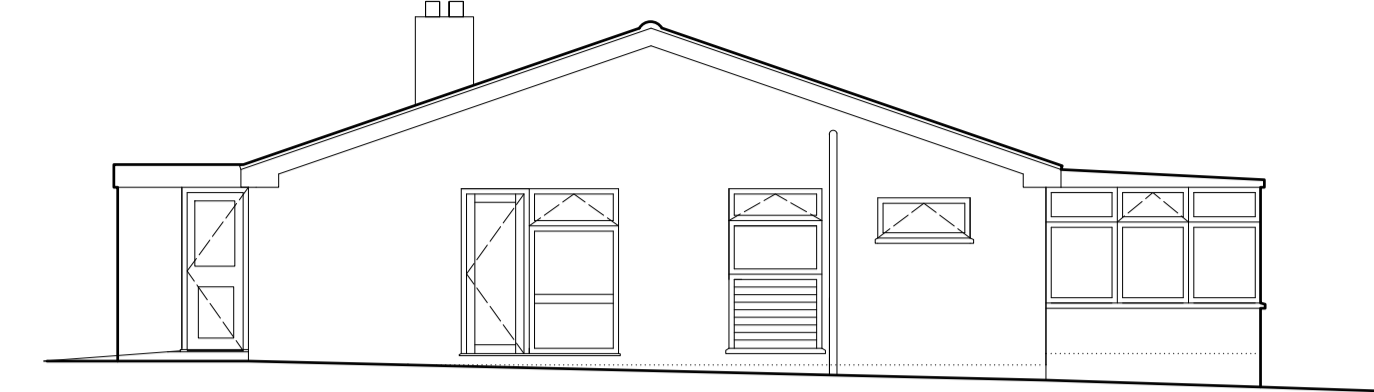


Existing Side Elevation
(garage omitted for clarity)

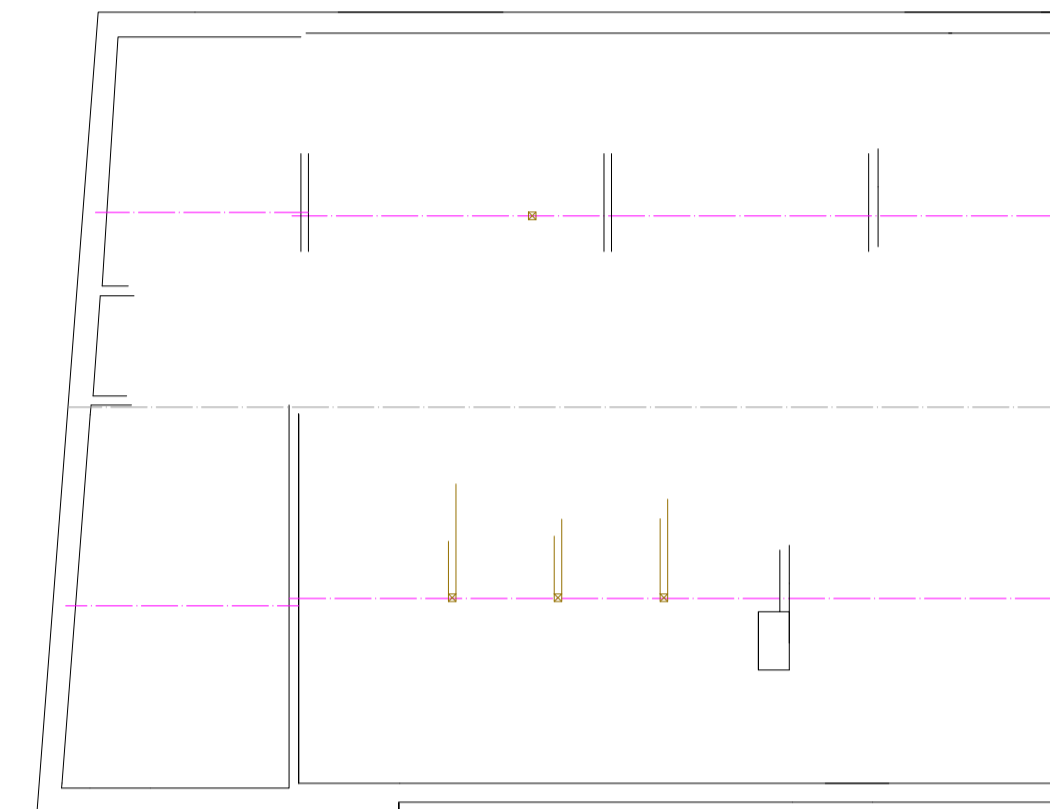

Existing Roofspace (1:100)

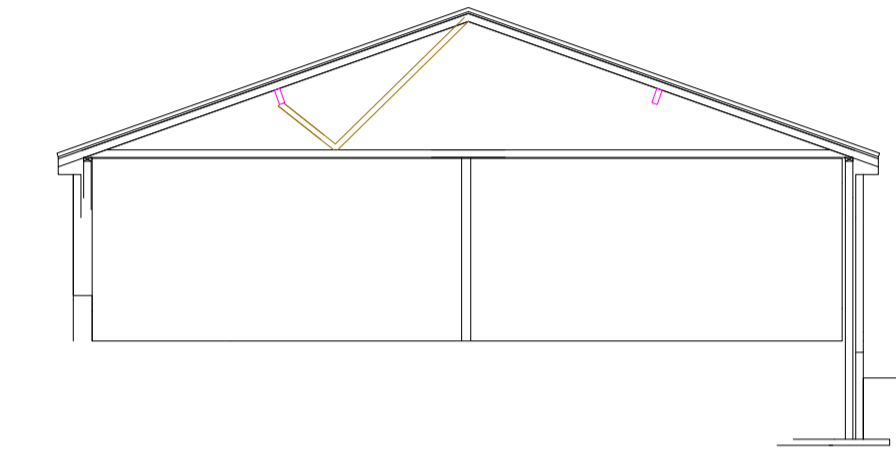

Section Through Existing (1:100)

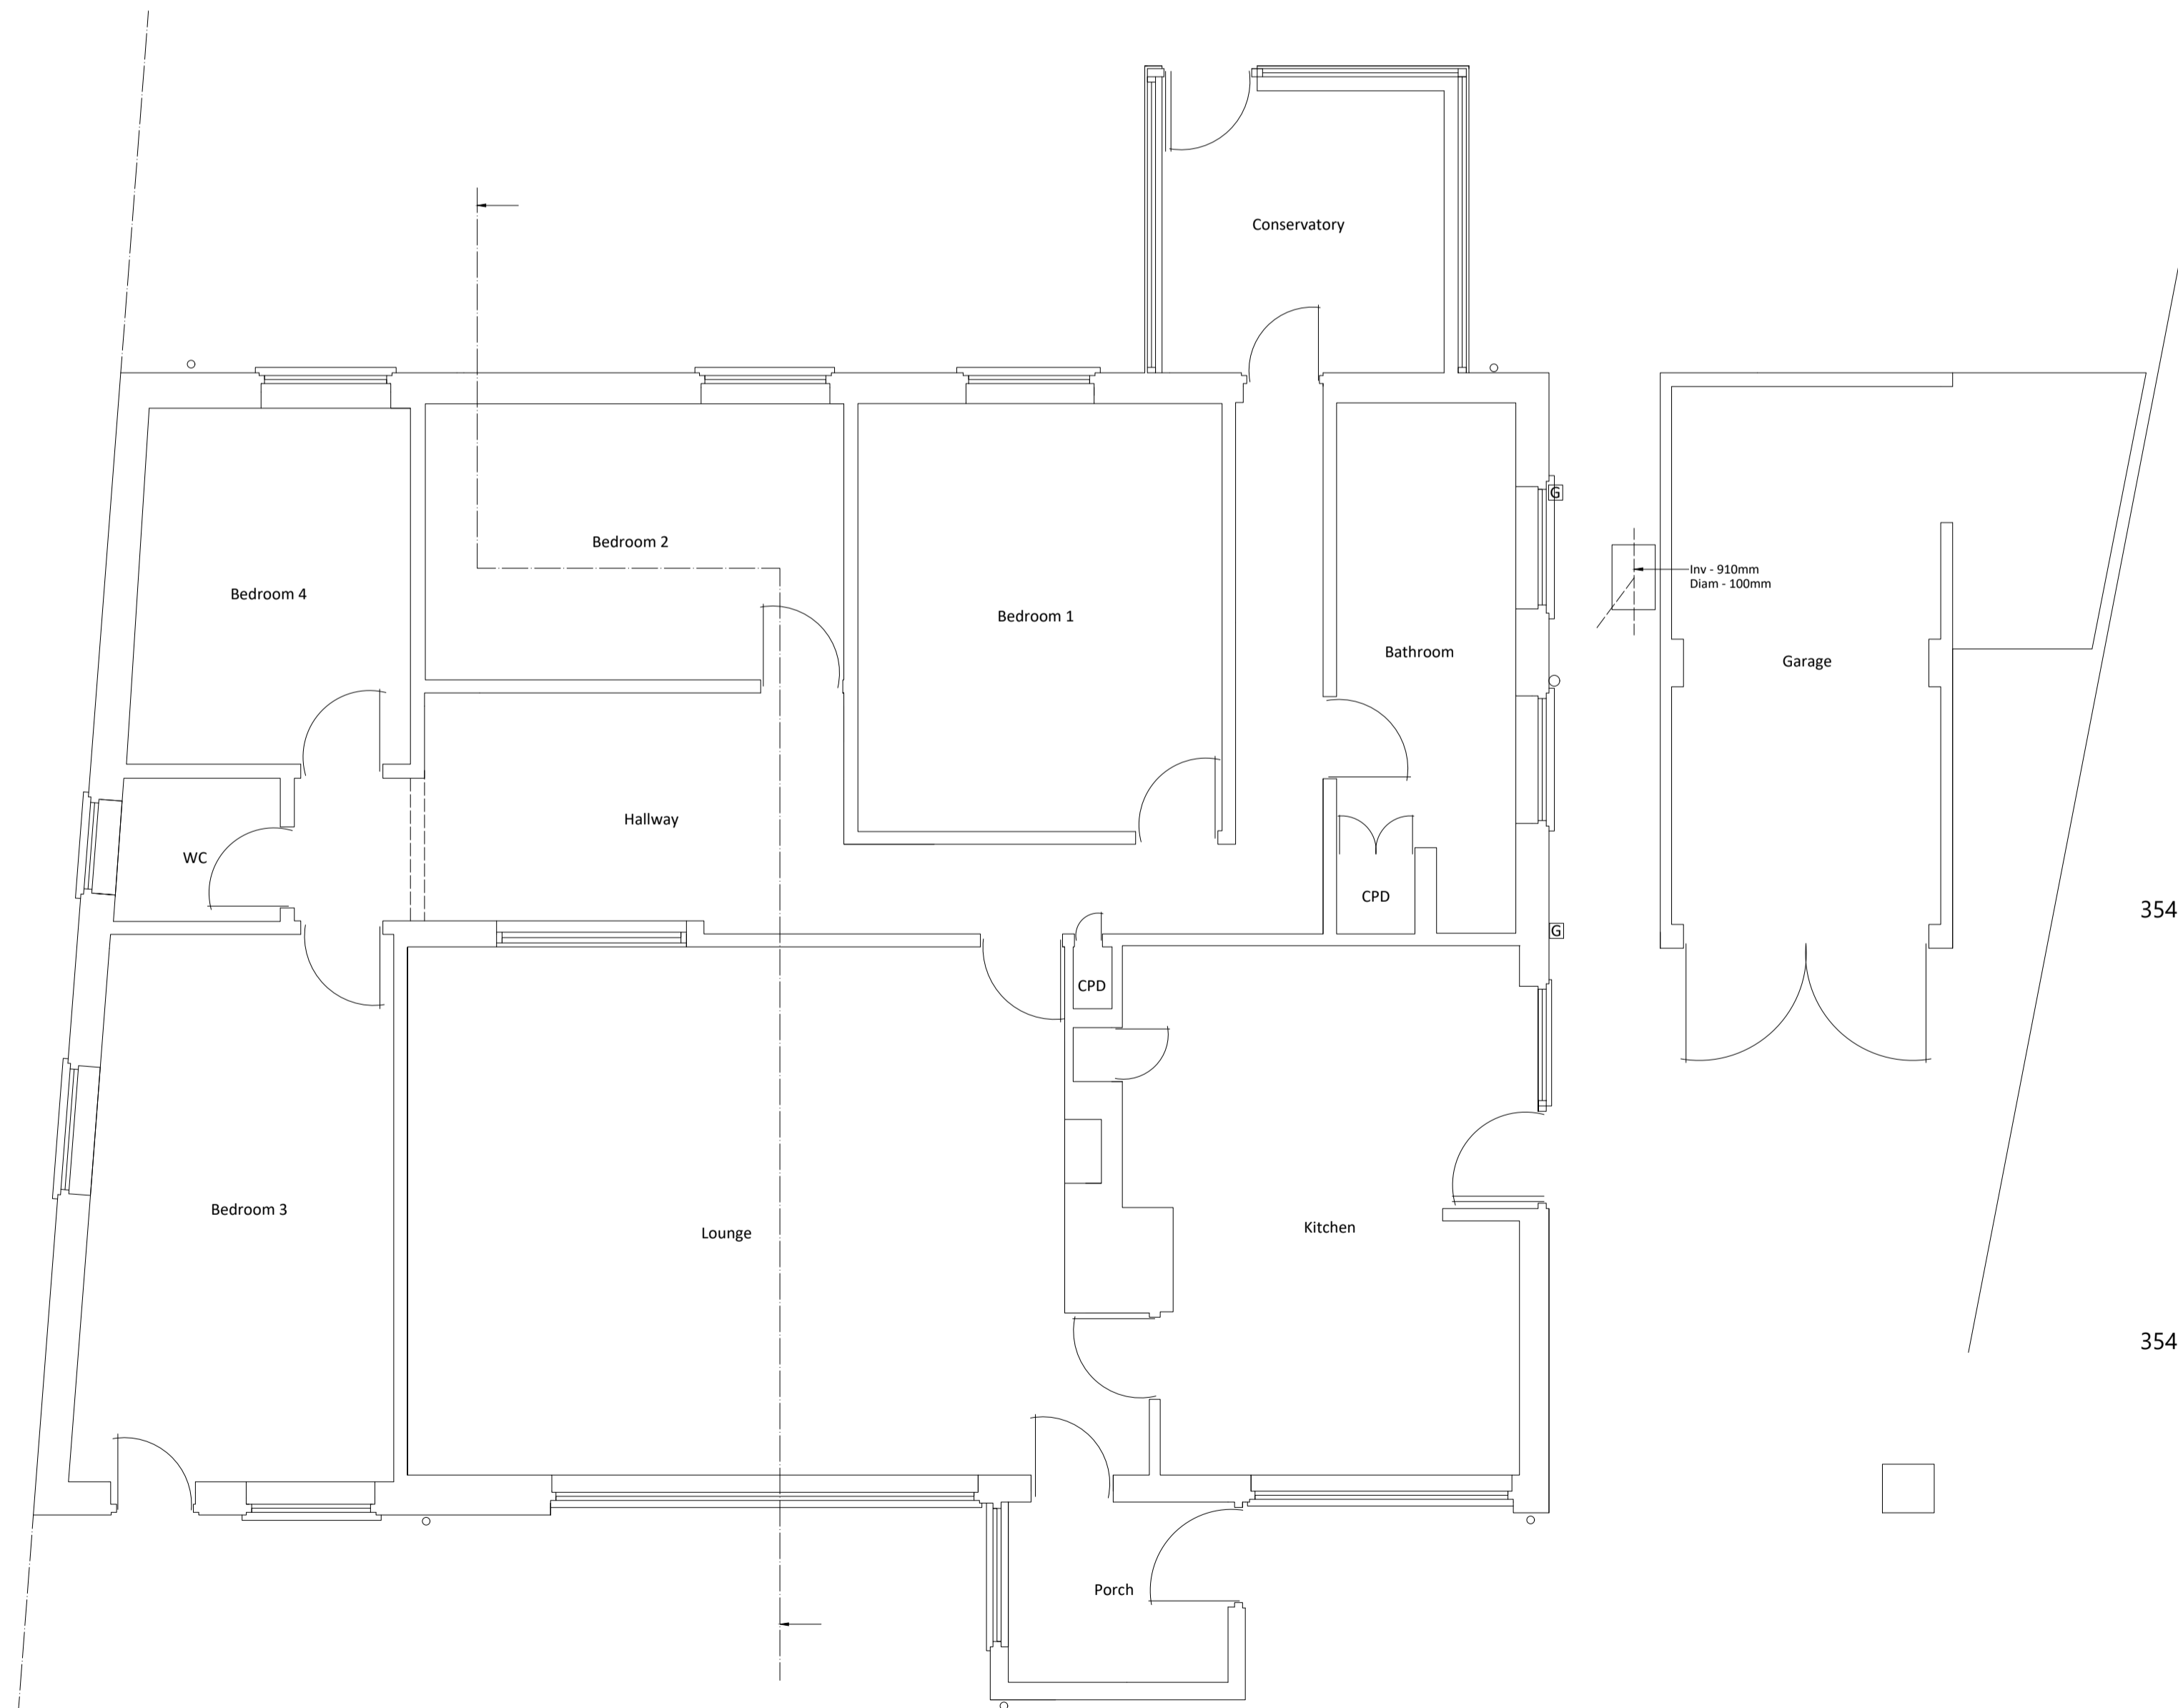


Existing Ground Floor (1:50)



©Crown Copyright and database rights 2021 OS Licence no. 100025568

Location Plan (1:1250)

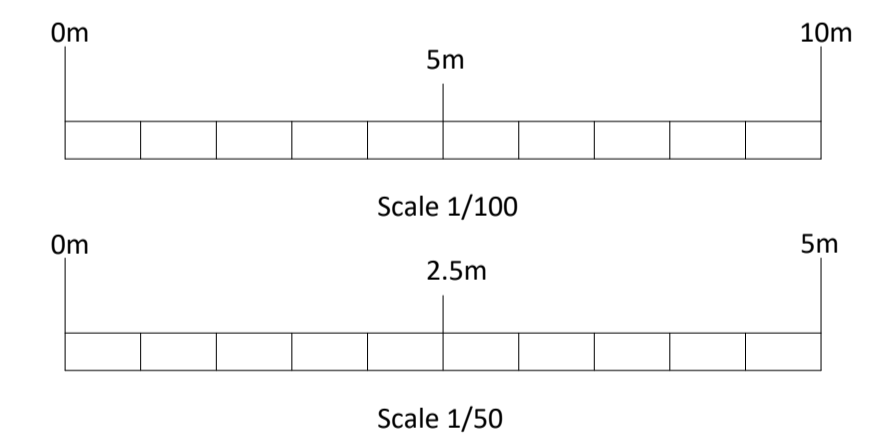

 <p>Planning & Building Design Services</p> <p>14 Eastwood Avenue Warsop Notts NG20 0PJ</p> <p>Tel: 01623 840118 Web: www.ellis-riley.co.uk E-mail: ellisandste@hotmail.co.uk Mobile: 07885 854103</p>	<p>Proposal - Single Storey Front & Side Extensions</p>
	<p>Site Address - 43 Milton Crescent Ravenshead Notts NG15 9BA</p>
	<p>Drawing - Existing Floor Plans - Elevations - Location Plan</p>
	<p>Client - Mr D. Burgin & Miss M. Green</p>
	<p>Scales - 1:50 1:100 1:1250</p>
	<p>Paper Size - A1</p>
<p>Drawn - S.Riley</p>	
<p>Drg No - 2024-021</p>	
<p>Date - 09.03.2024</p>	