


This drawing is copyright and may not be copied or reproduced without the written consent of Finola Brady Architectural Services.


The contractor is responsible for setting out and must check all levels and dimensions prior to work being put in hand.

This drawing should not be scaled. Only written dimensions are to be taken in respect of this project.


The designer is to be immediately notified of any suspect omissions or discrepancies.

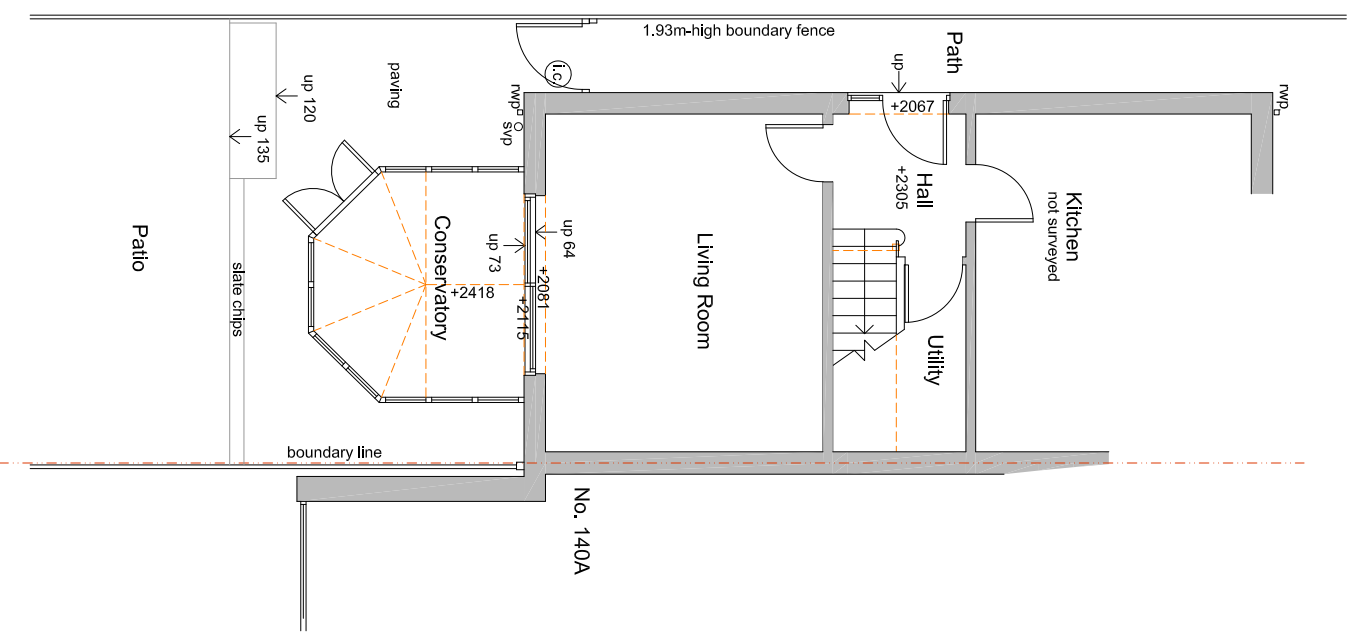


Existing Partial Ground-Floor Plan @ 1 : 100

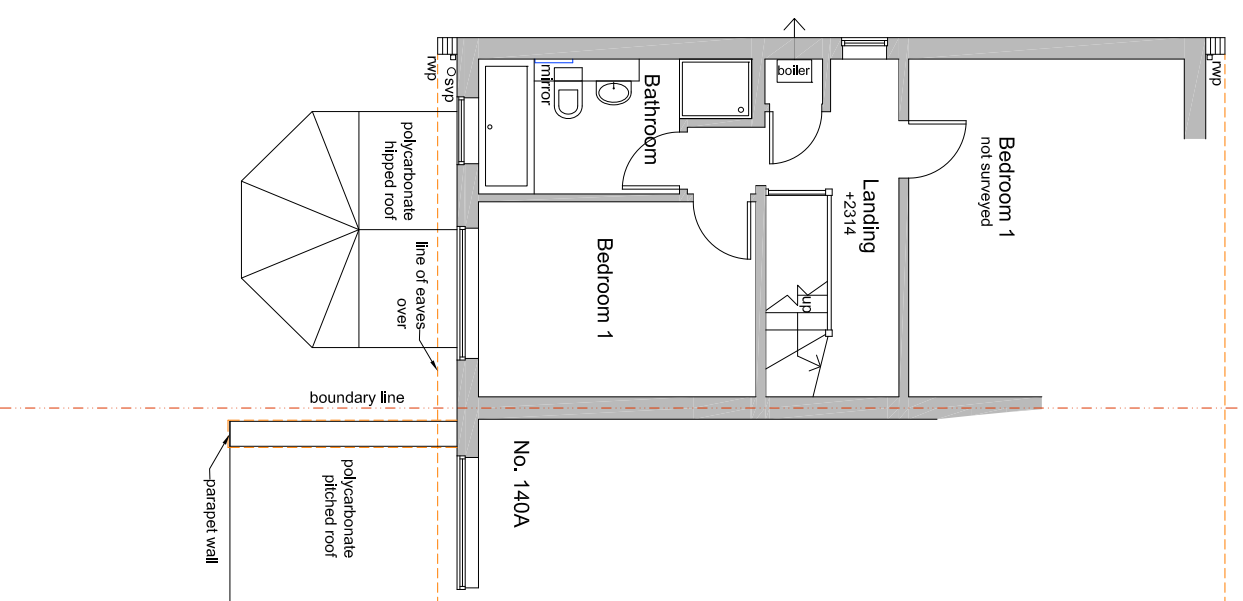

Existing Partial First-Floor Plan @ 1 : 100

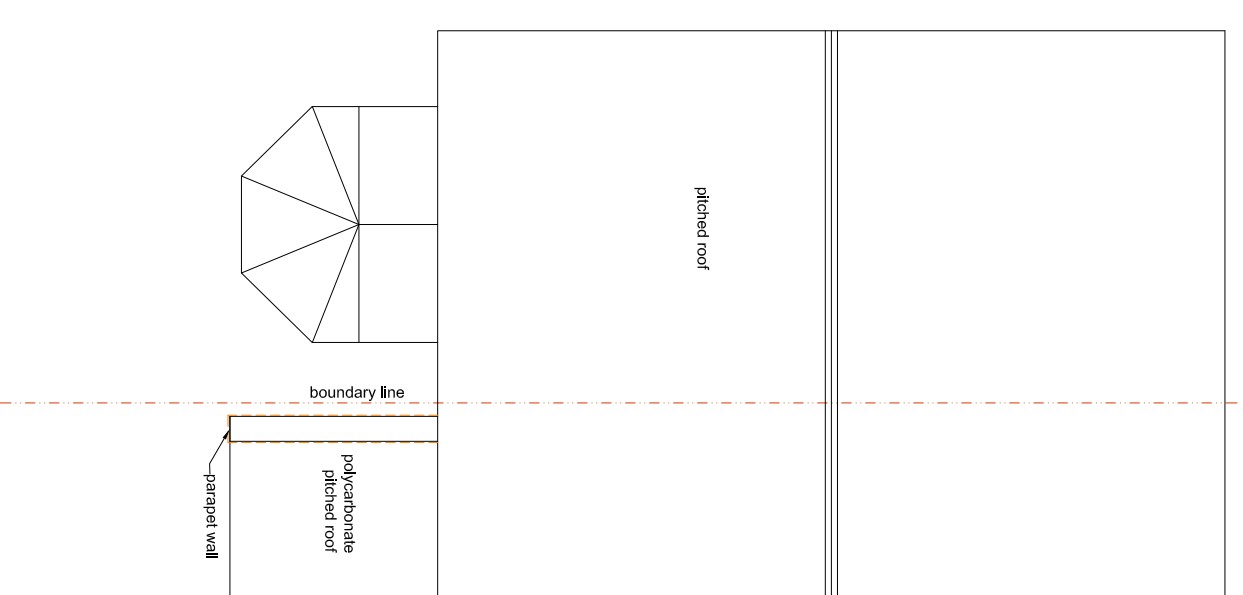

Existing Partial Roof Plan @ 1 : 100

	<b>Finola Brady</b> <b>Architectural Services</b>	
	TEL 07960 235756 www.fbarchitectural.co.uk	
Site Location :	"Orchard View", 140 Marshall Hill Drive, Nottingham, NG3 6HW	
Project Name :	Rear Extension and Internal Alterations	
Drawing Name :	Existing Floor Plans	
Drawing No:	FB24-0205 EX01	Scale : 1 : 100 @ A3
Date :	7th March 2024	