



Notes
All dimensions and details to be checked on site by builder prior to commencement of works.
This plan must not be acted upon Until it has been approved by the Local Authority.
Client to conform to party wall act of 1996 if required.

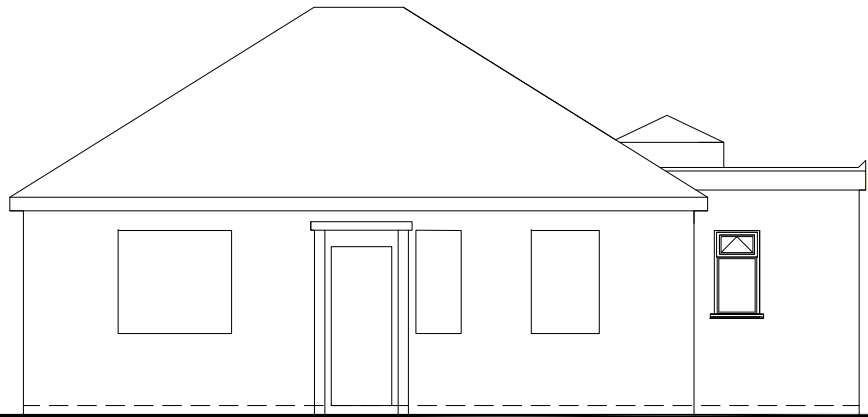


Front View
Scale 1:100

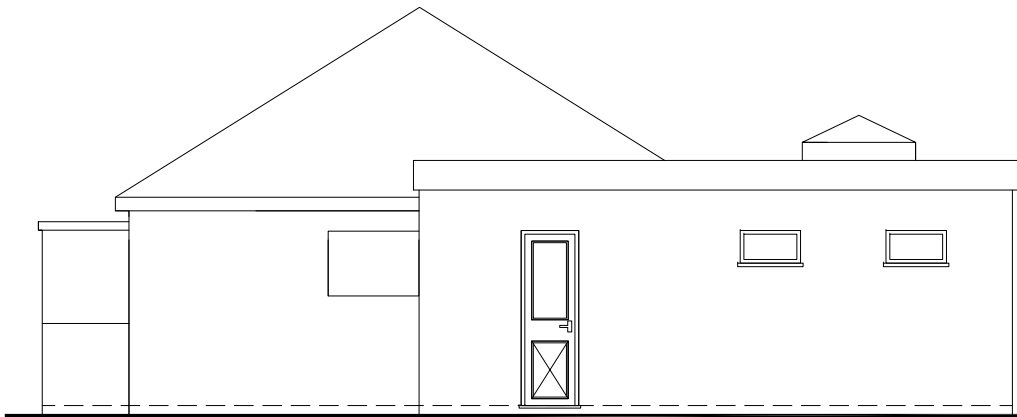


Side View
Scale 1:100




Rear View
Scale 1:100

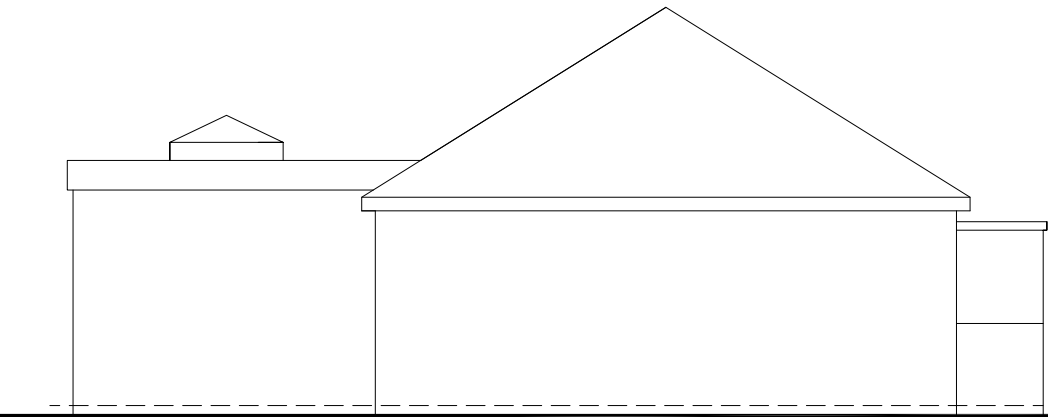


Side View
Scale 1:100

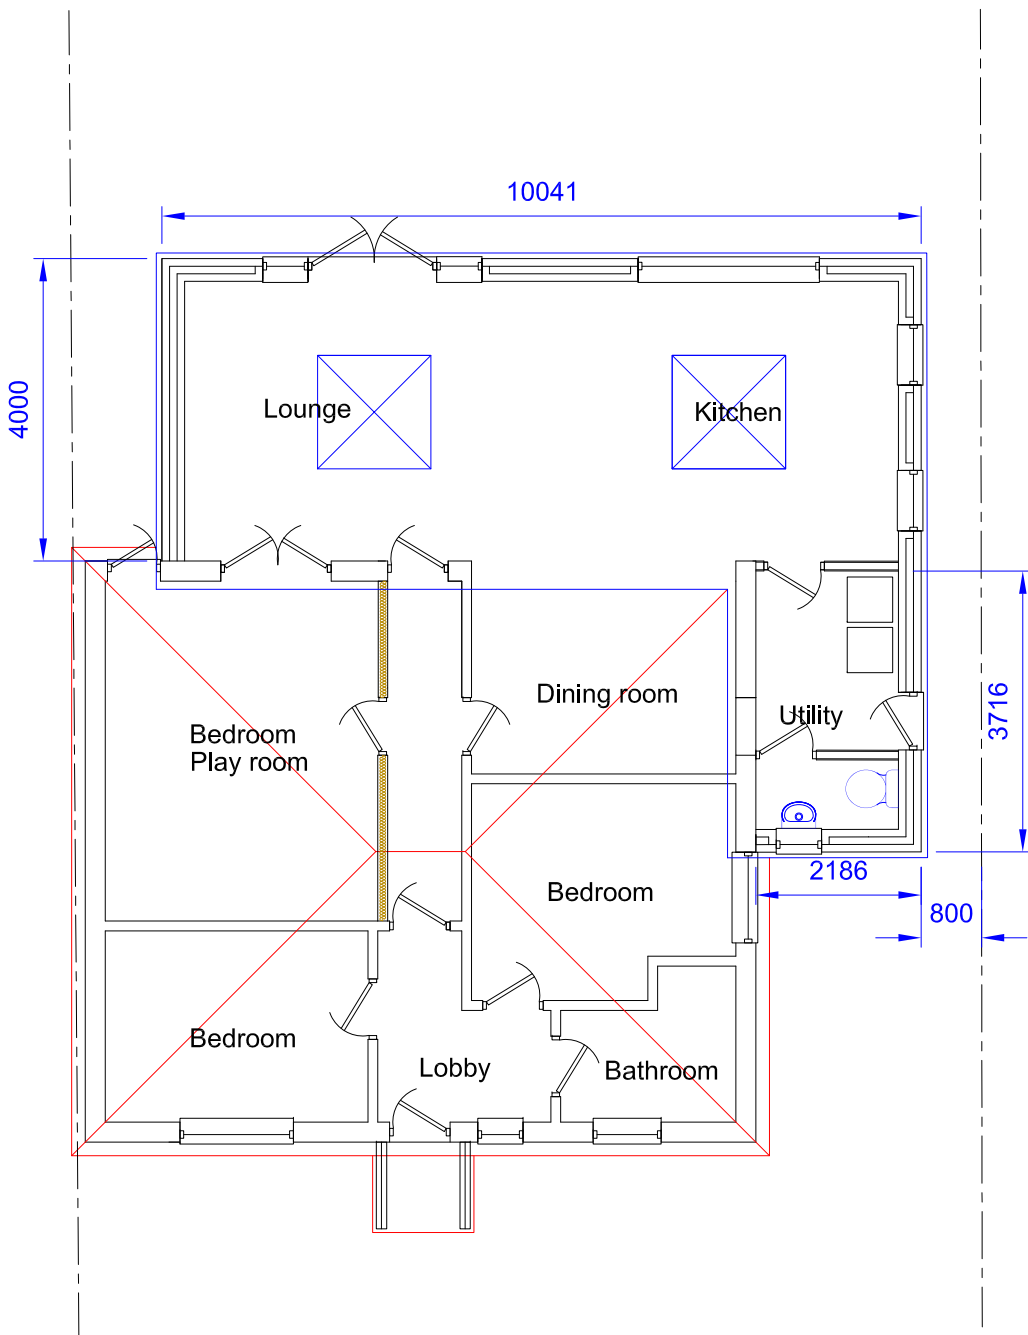

Ground Floor Plan
Scale 1:100

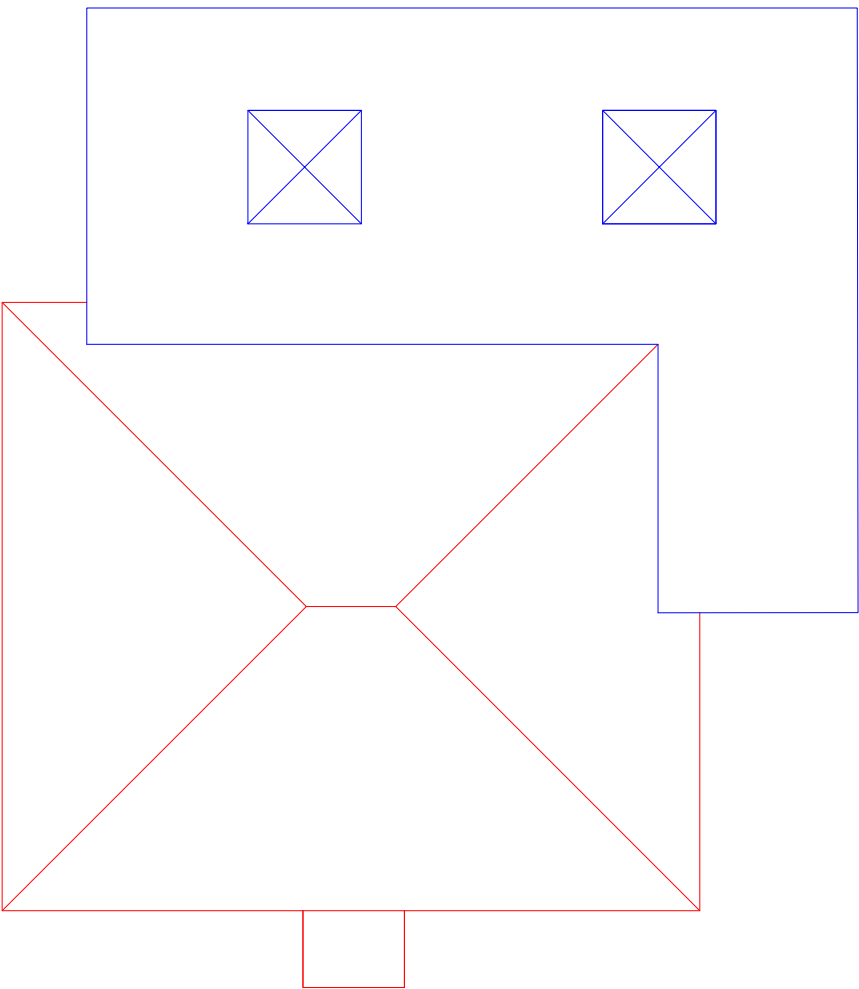

Roof Plan
Scale 1:100

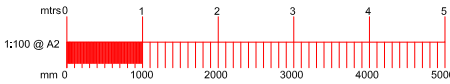

B		
A		
	Date	Revisions
Drawing Title.		
Proposed		
SITE ADDRESS		CLIENT ADDRESS
13 Calmore Gardens Totton Southampton SO40 8ES		
as noted		PAPER SIZE A2
Scale.		Drawn by.
April 2024		R.N.S.
Date.		
Sanders Design Services Ltd		
95 Cedar Road Hythe Southampton SO45 3PX		
www.sandersdesignservices.co.uk info@sandersdesignservices.co.uk		
023 8020 7195		
Drawing No		Revision
stl sht 2		x