




FRONT ELEVATION AS PROPOSED
Scale 1:100

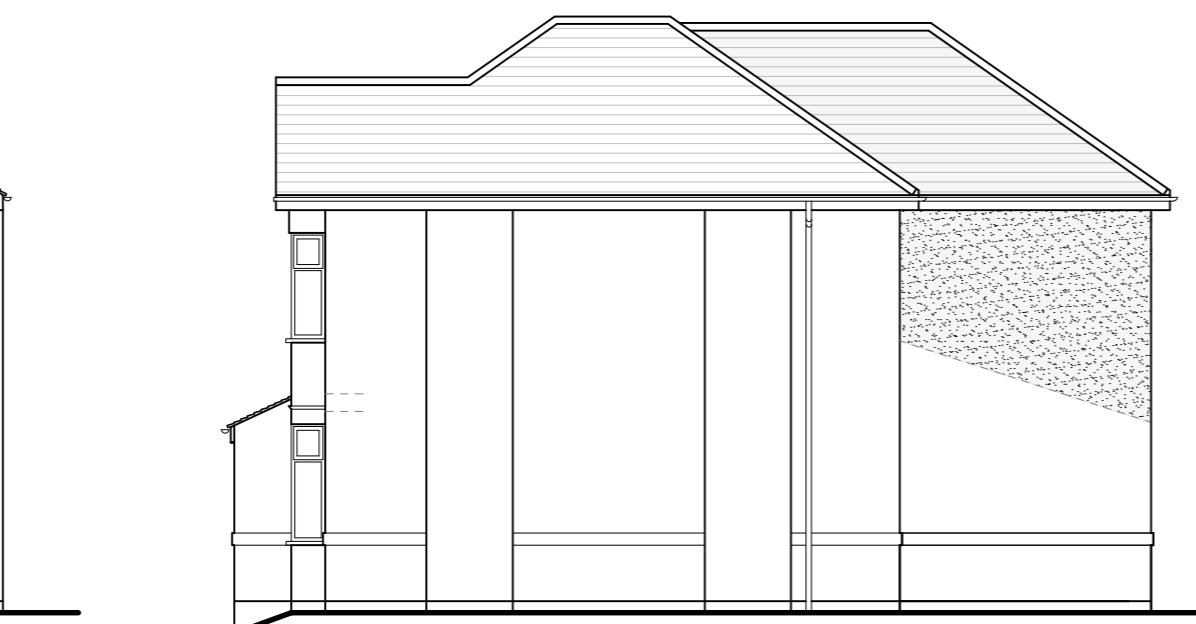


SIDE ELEVATION AS PROPOSED
Scale 1:100

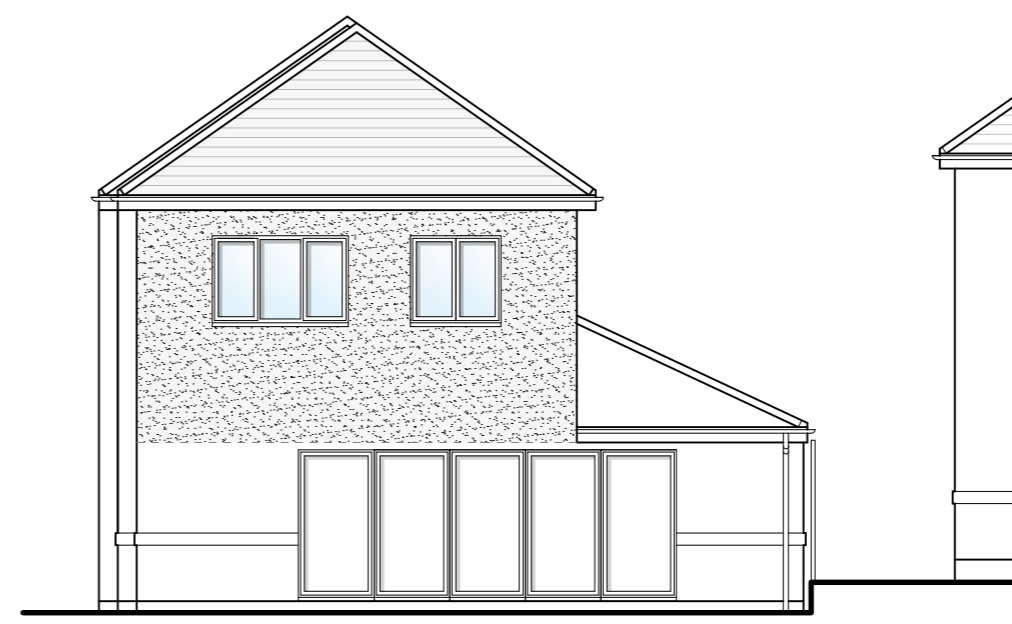


REAR ELEVATION AS PROPOSED
Facing brick, render and roof tiles to match existing dwelling.

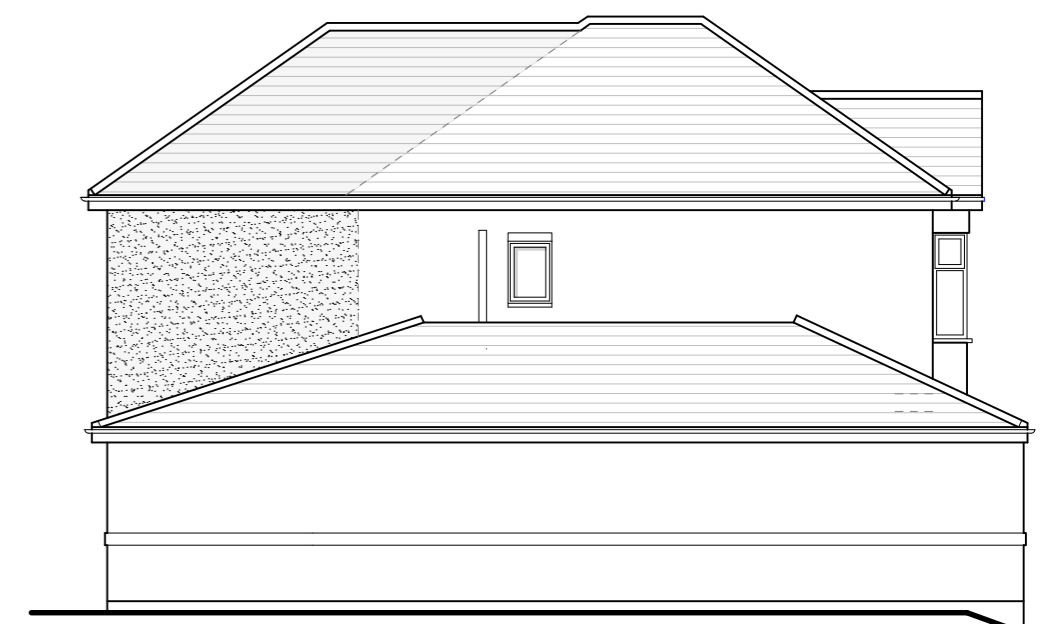

SIDE ELEVATION AS PROPOSED
Scale 1:100

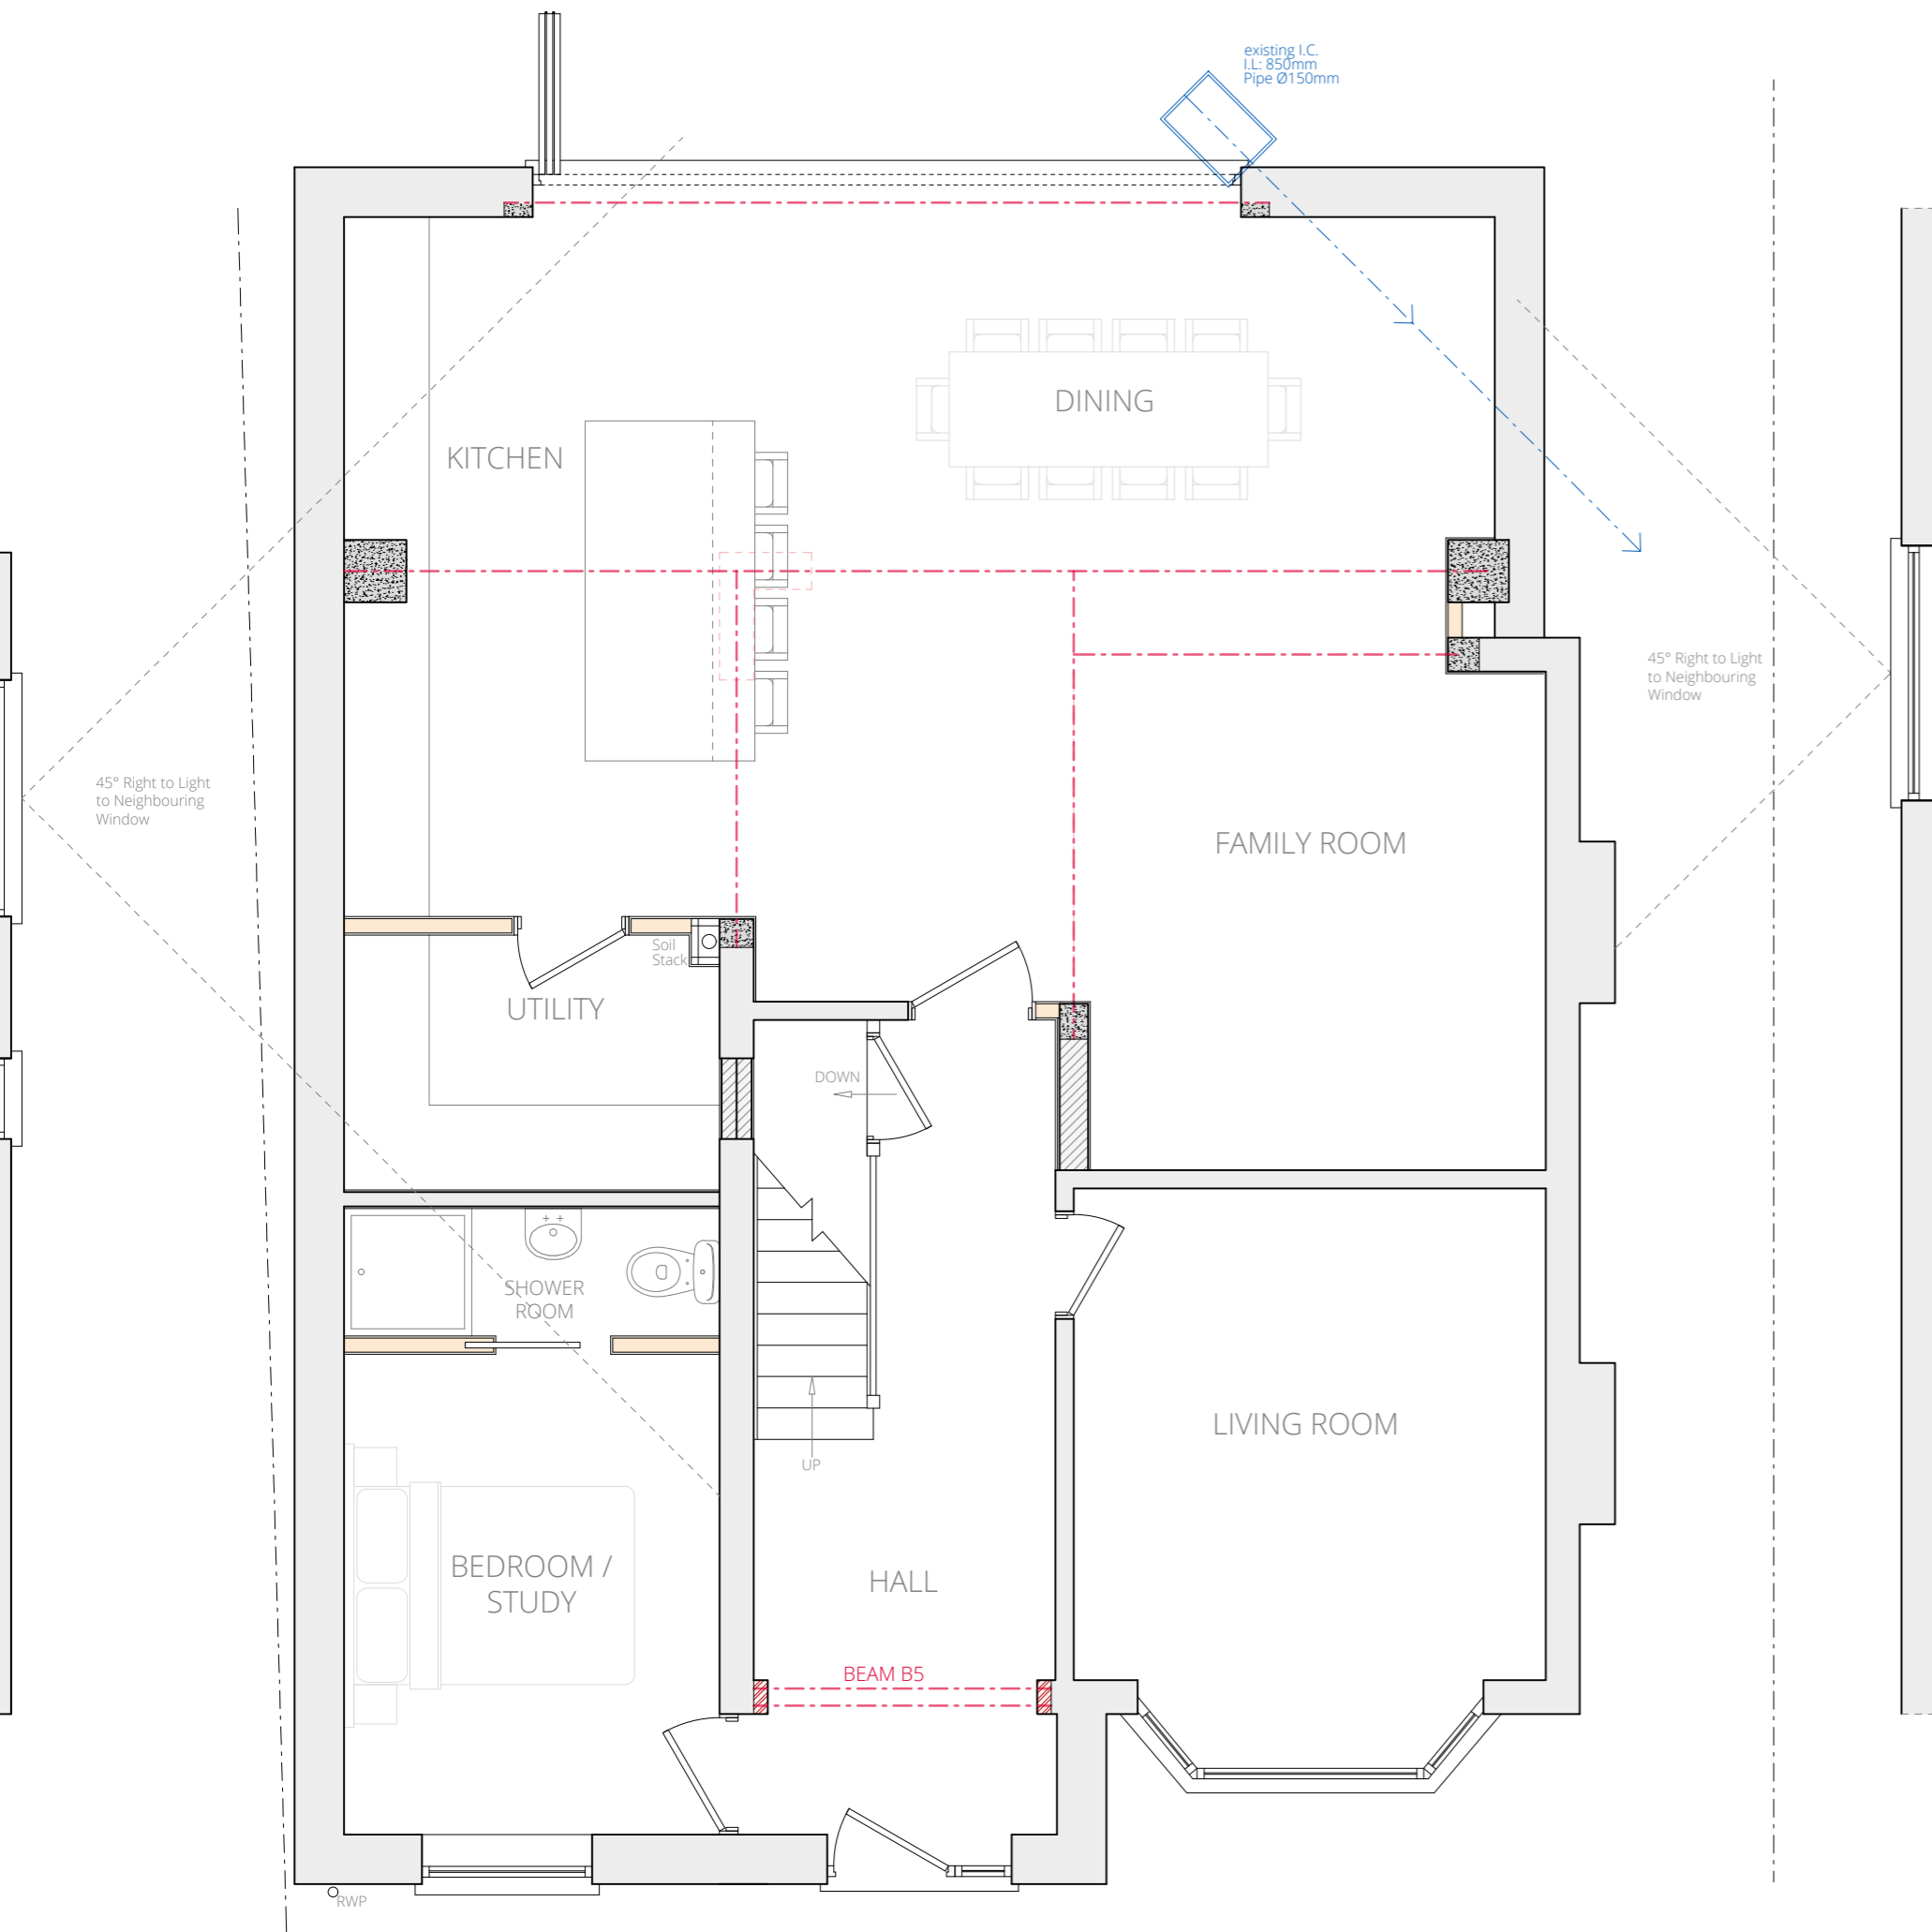


GROUND FLOOR PLAN AS EXISTING
Scale 1:50

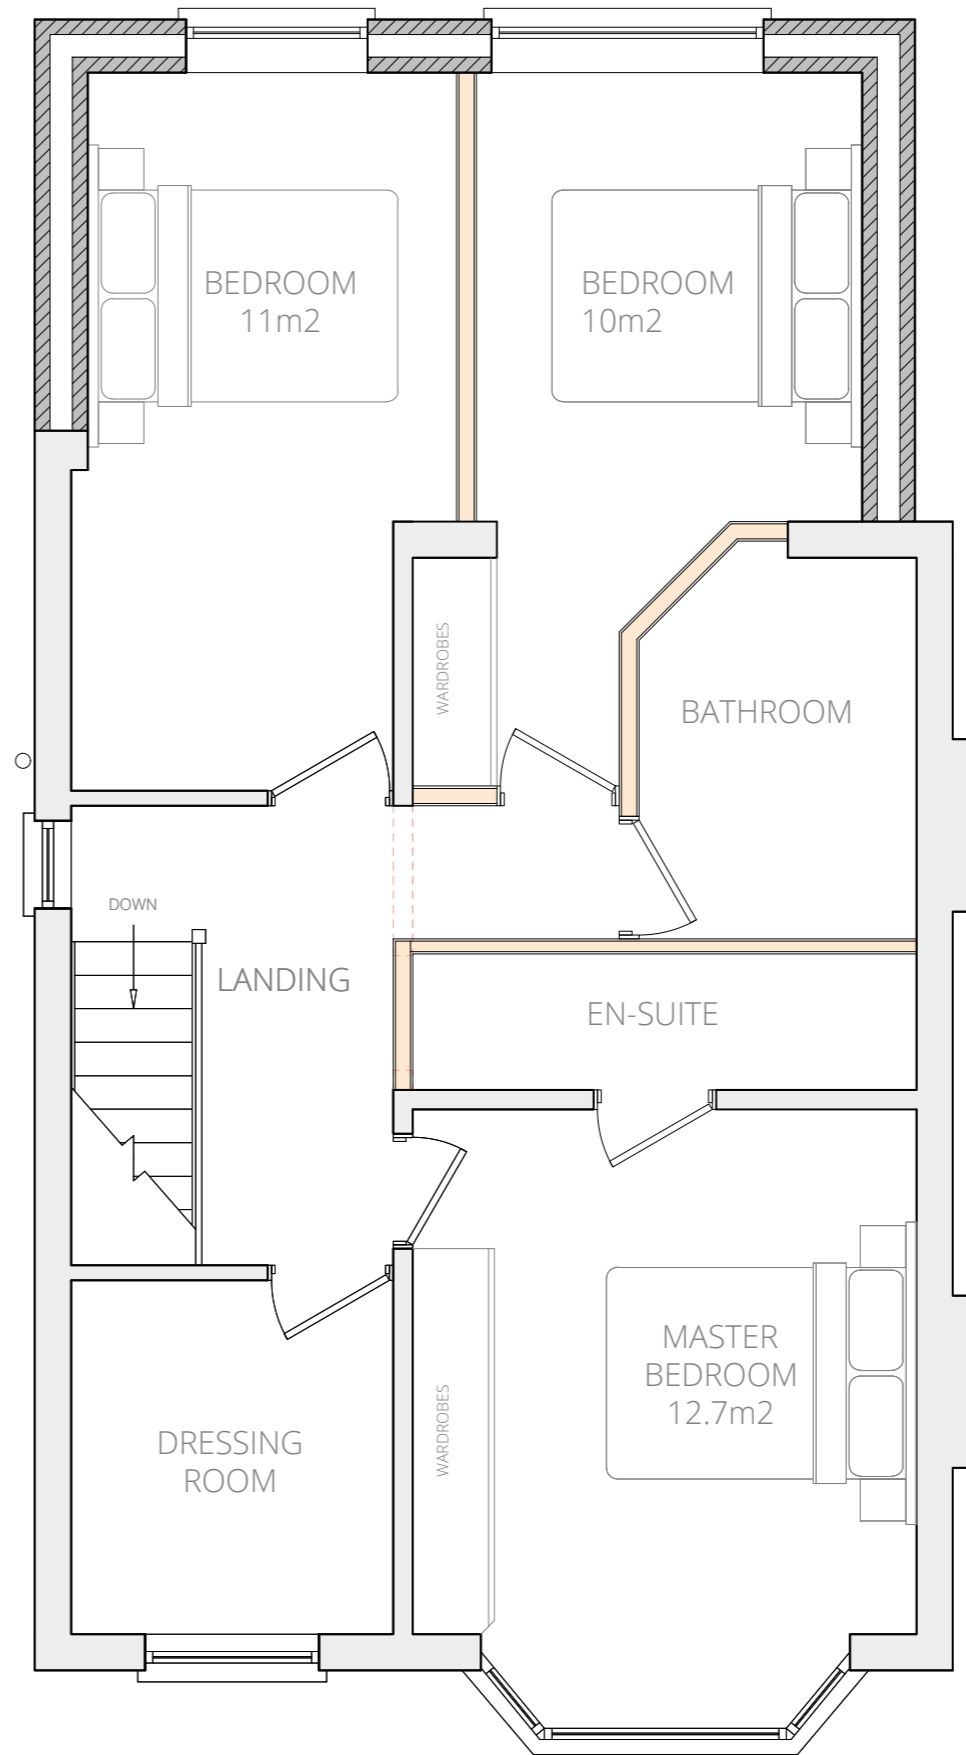

FIRST FLOOR PLAN AS PROPOSED
Scale 1:50



BLOCK PLAN AS PROPOSED
Scale 1:200

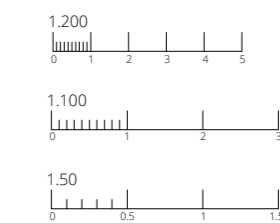

PROPOSED
2 Wilden Lane
Stourport-on-Severn
Worcestershire
DY13 9LR
Mr C Ridgeway

Scale 1:50 & 1:100 on A2
Date March 2024

© This drawing and the design depicted in it are the copyright of the designer and may not be reproduced except by written permission.
Ordinance Survey © Crown Copyright 2024
All rights reserved. Licence number 100022432

ENGINEERING and BUILDING DESIGN

ENGINEERING and BUILDING DESIGN Ltd
65 Steatite Way
Stourport-on-Severn
Worcestershire
DY13 8PQ
01299 402020
07528 579724
hello@engbuildingdesign.co.uk
www.engbuildingdesign.co.uk

24-4528/02a