


62, Havant Road

This drawing is copyright and is not to be reproduced. The contractor will be held responsible for the accuracy of works involving the setting out and checking of all dimensions on the drawing and on site. Dimensions must not be scaled from this drawing.

Unless for planning purposes

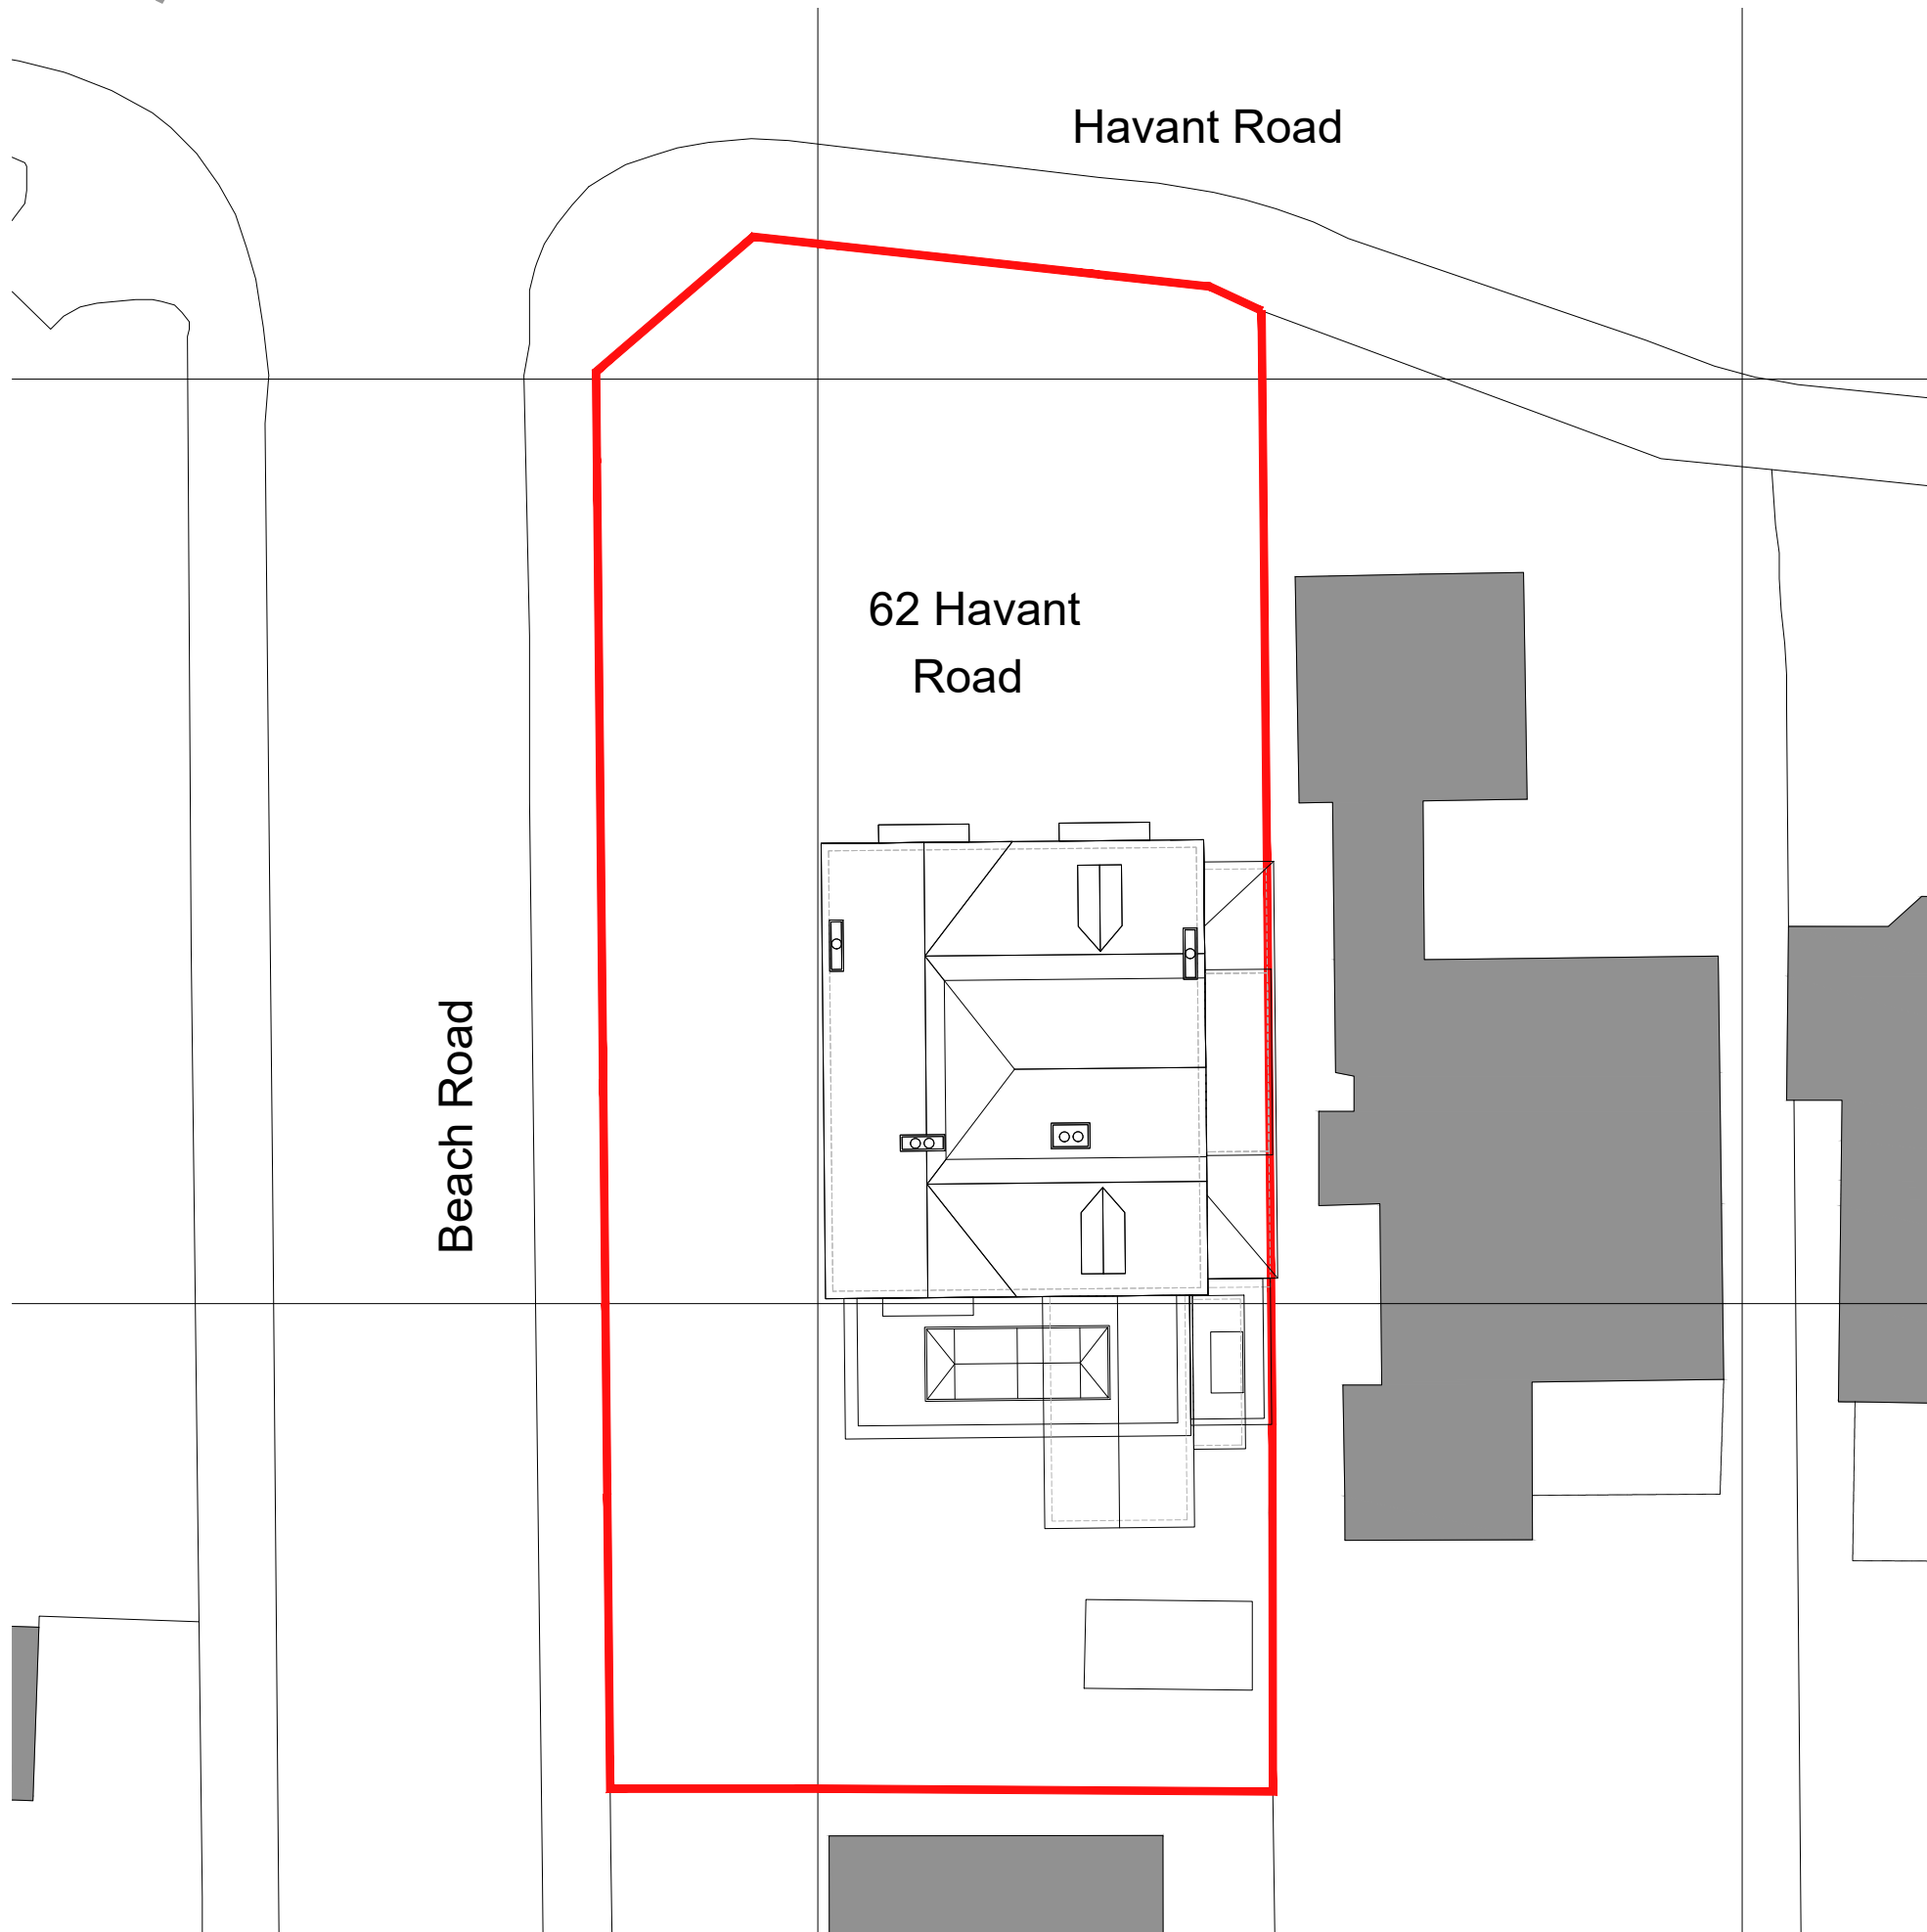


© Crown copyright 2023 Ordnance Survey 100053143

Proposed location plan 1:1250



Proposed Site plan 1:200

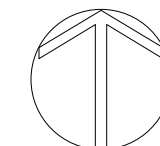

Client: Mr and Mrs Garvey		Planning	
Project: 62 Havant Road, Emsworth, PO10 7JG		Drawing No: 460-02-006	Revision: /
Title: Proposed Site plan	Drawn: sb	Scale: 1:200 @a3	First Issue: Feb. 2024
	Check: NB		

bircharchitects
Lambourne, Grove Lane, Redlynch, Salisbury, Wilts, SP5 2NR
T: +44 (0)1725 510407
e: info@bircharchitects.co.uk