

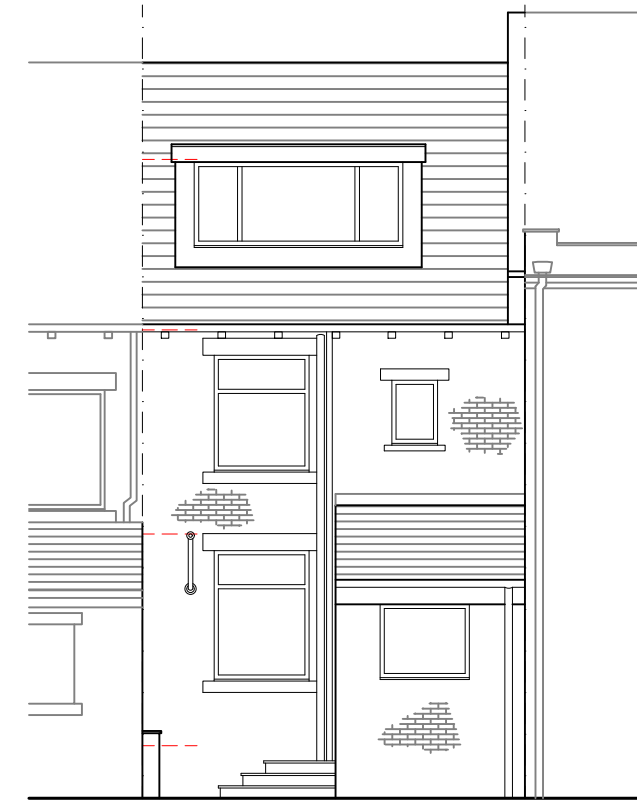



EXISTING SOUTH EAST ELEVATION
SCALE 1:100

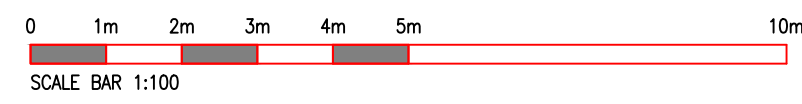


EXISTING NORTH WEST ELEVATION
SCALE 1:100

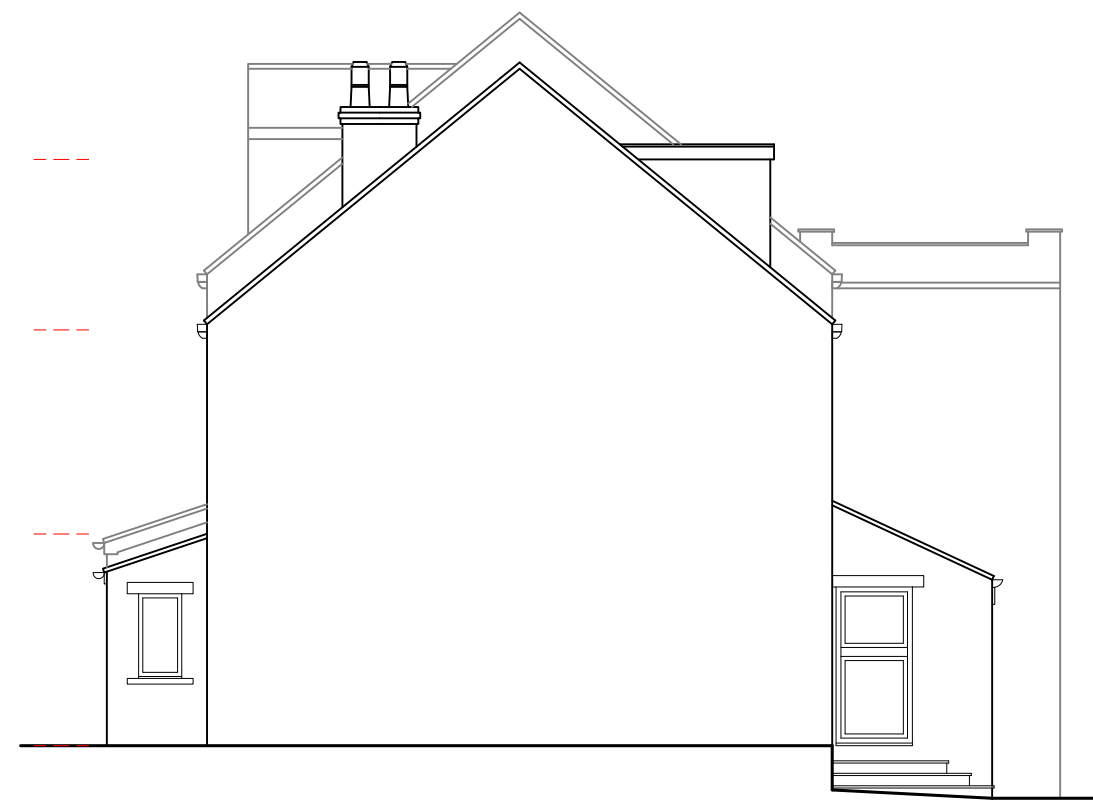



EXISTING NORTH EAST ELEVATION
SCALE 1:100

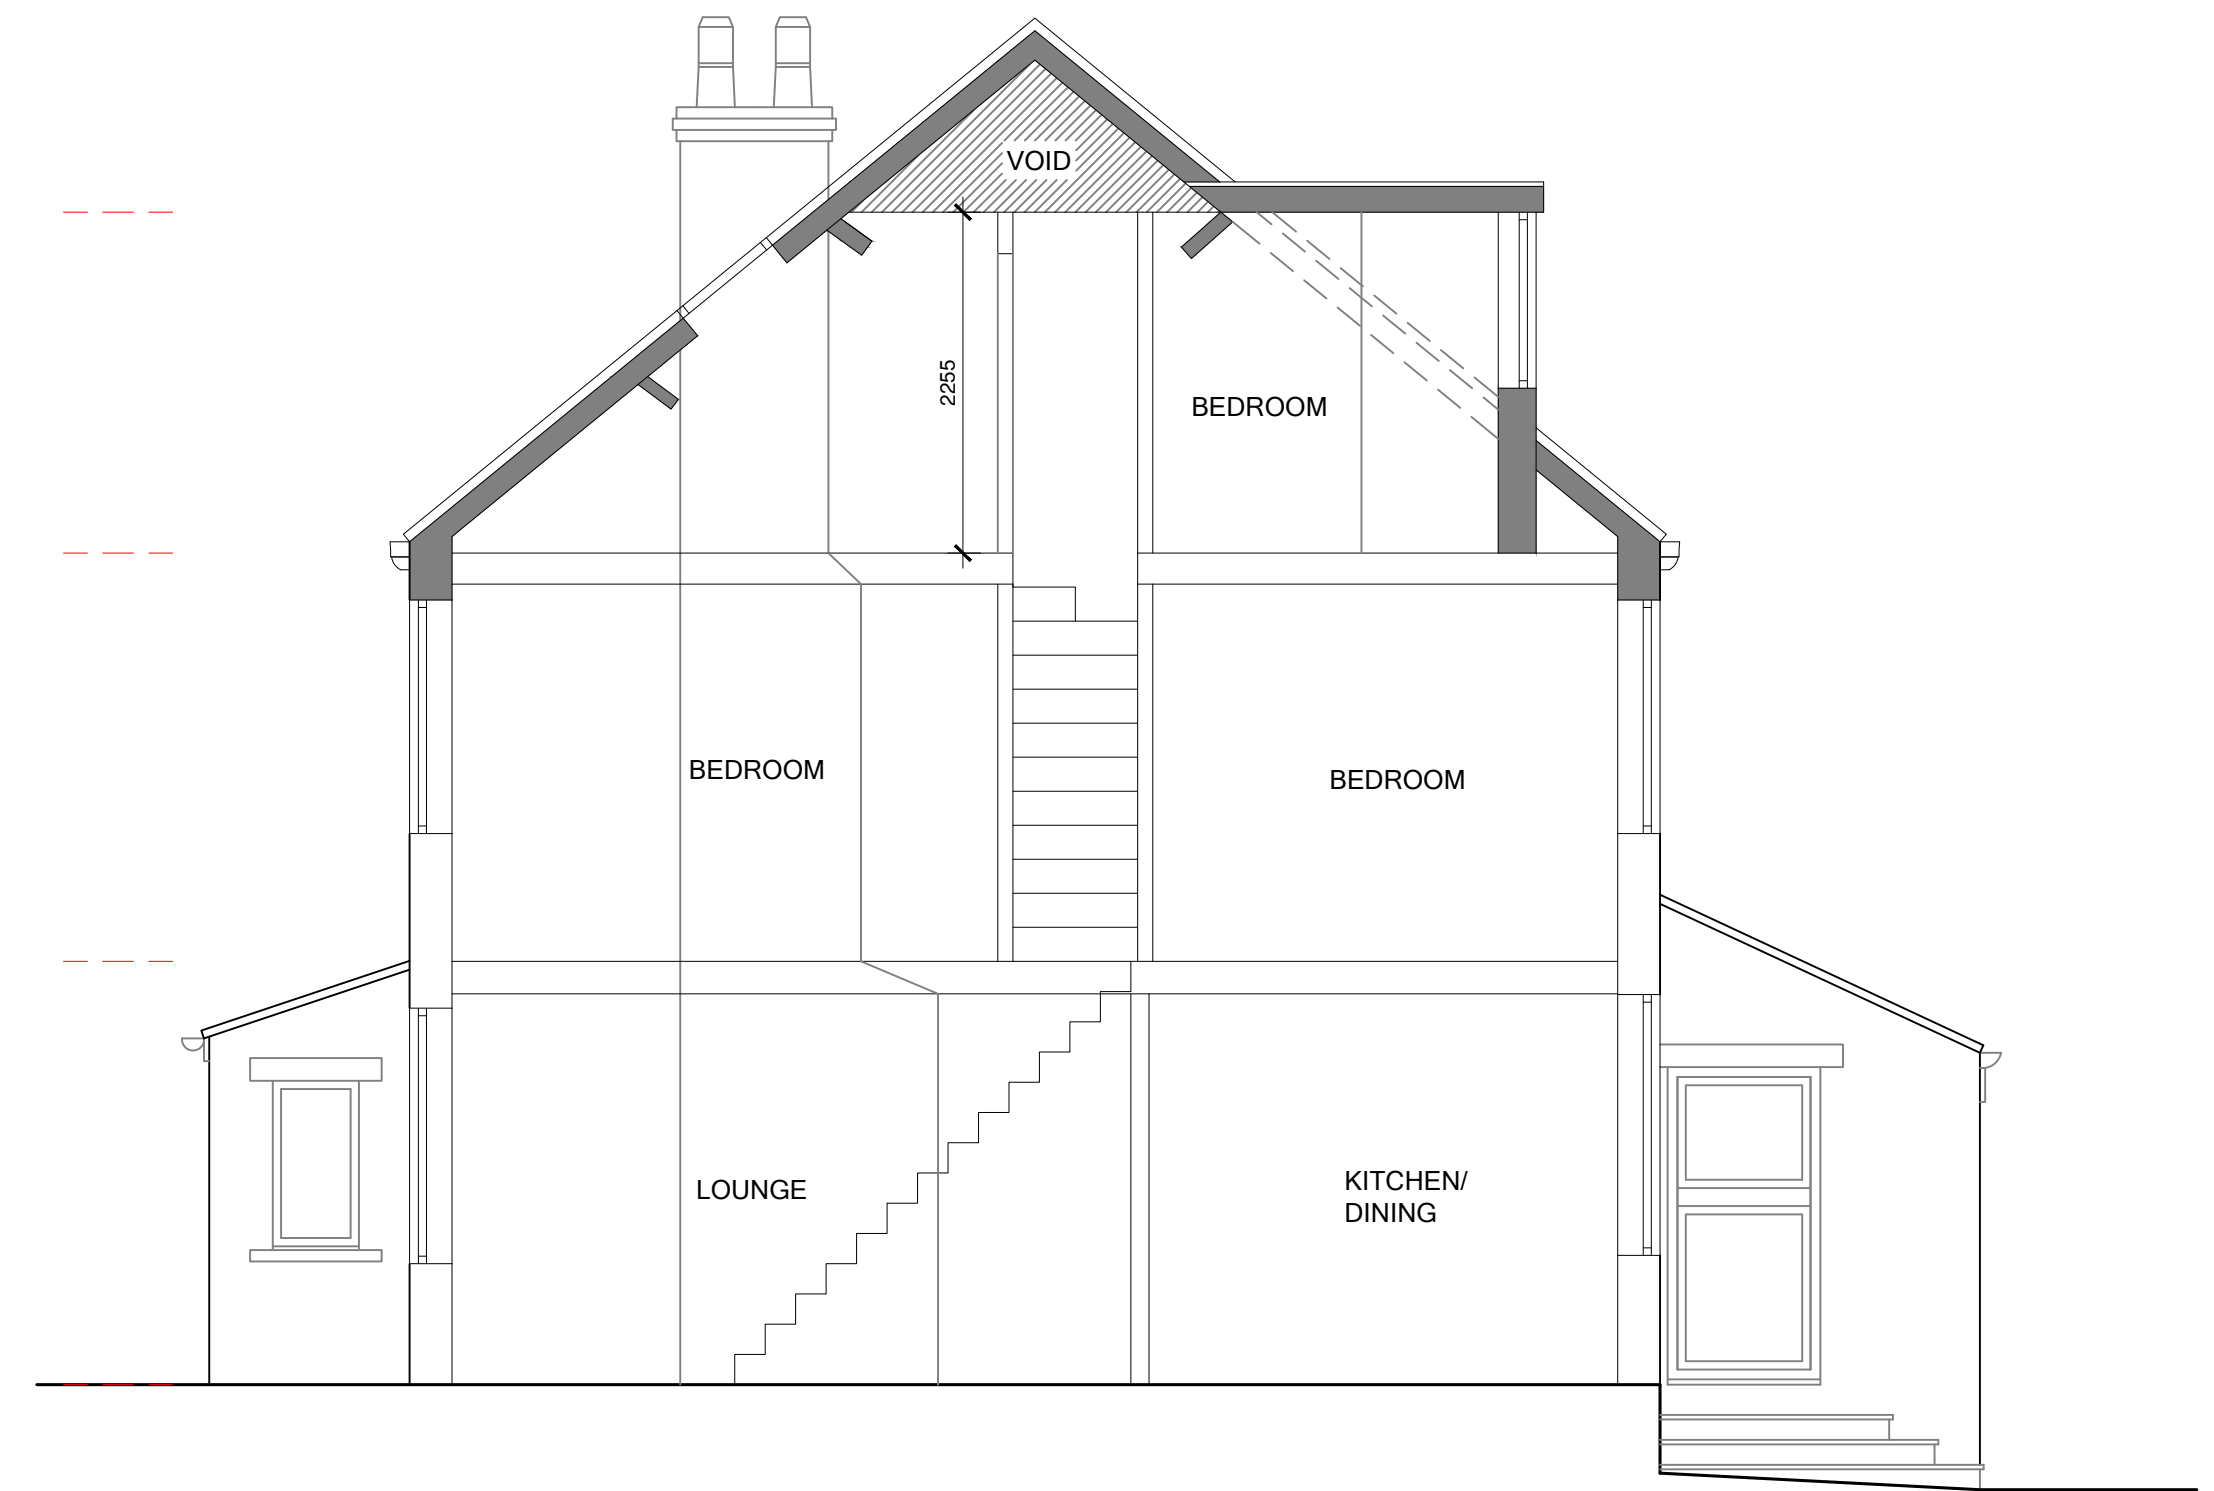


EXISTING SECTION A-A
SCALE 1:50

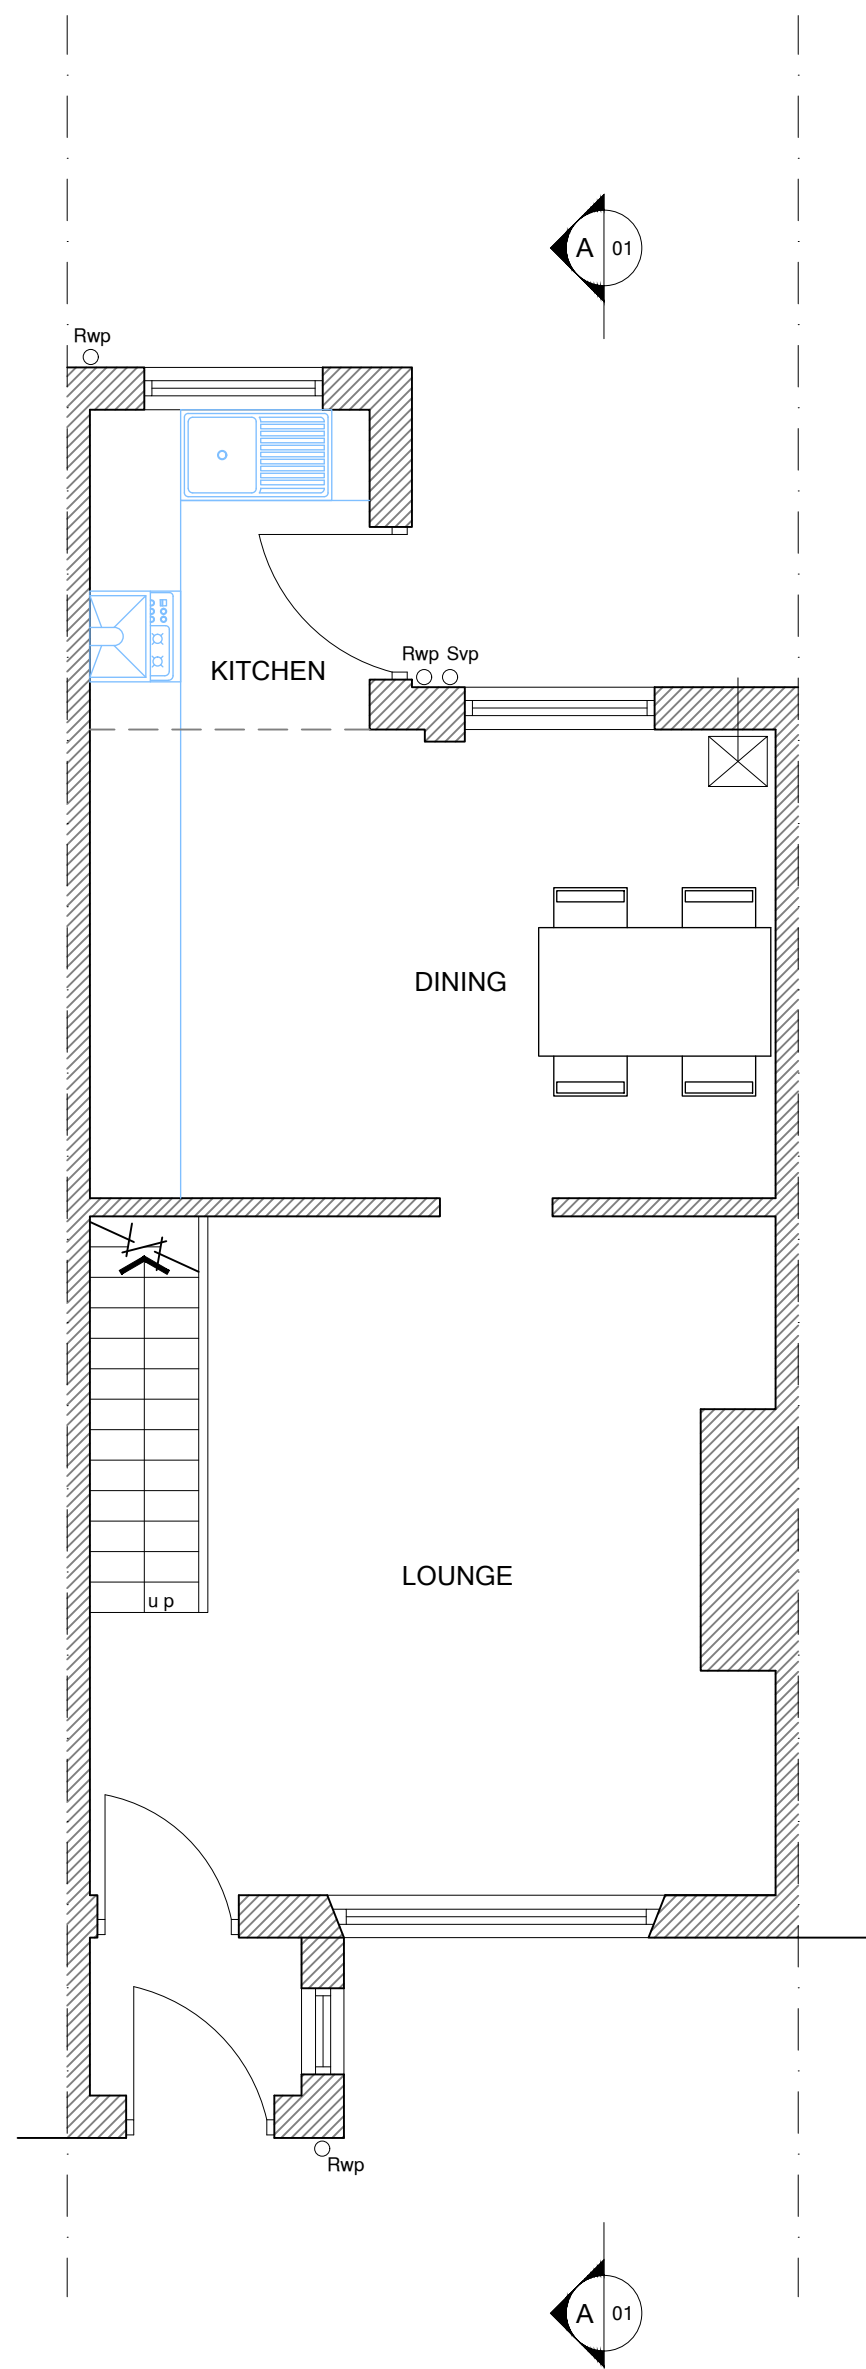


EXISTING GROUND FLOOR PLAN
SCALE: 1:50

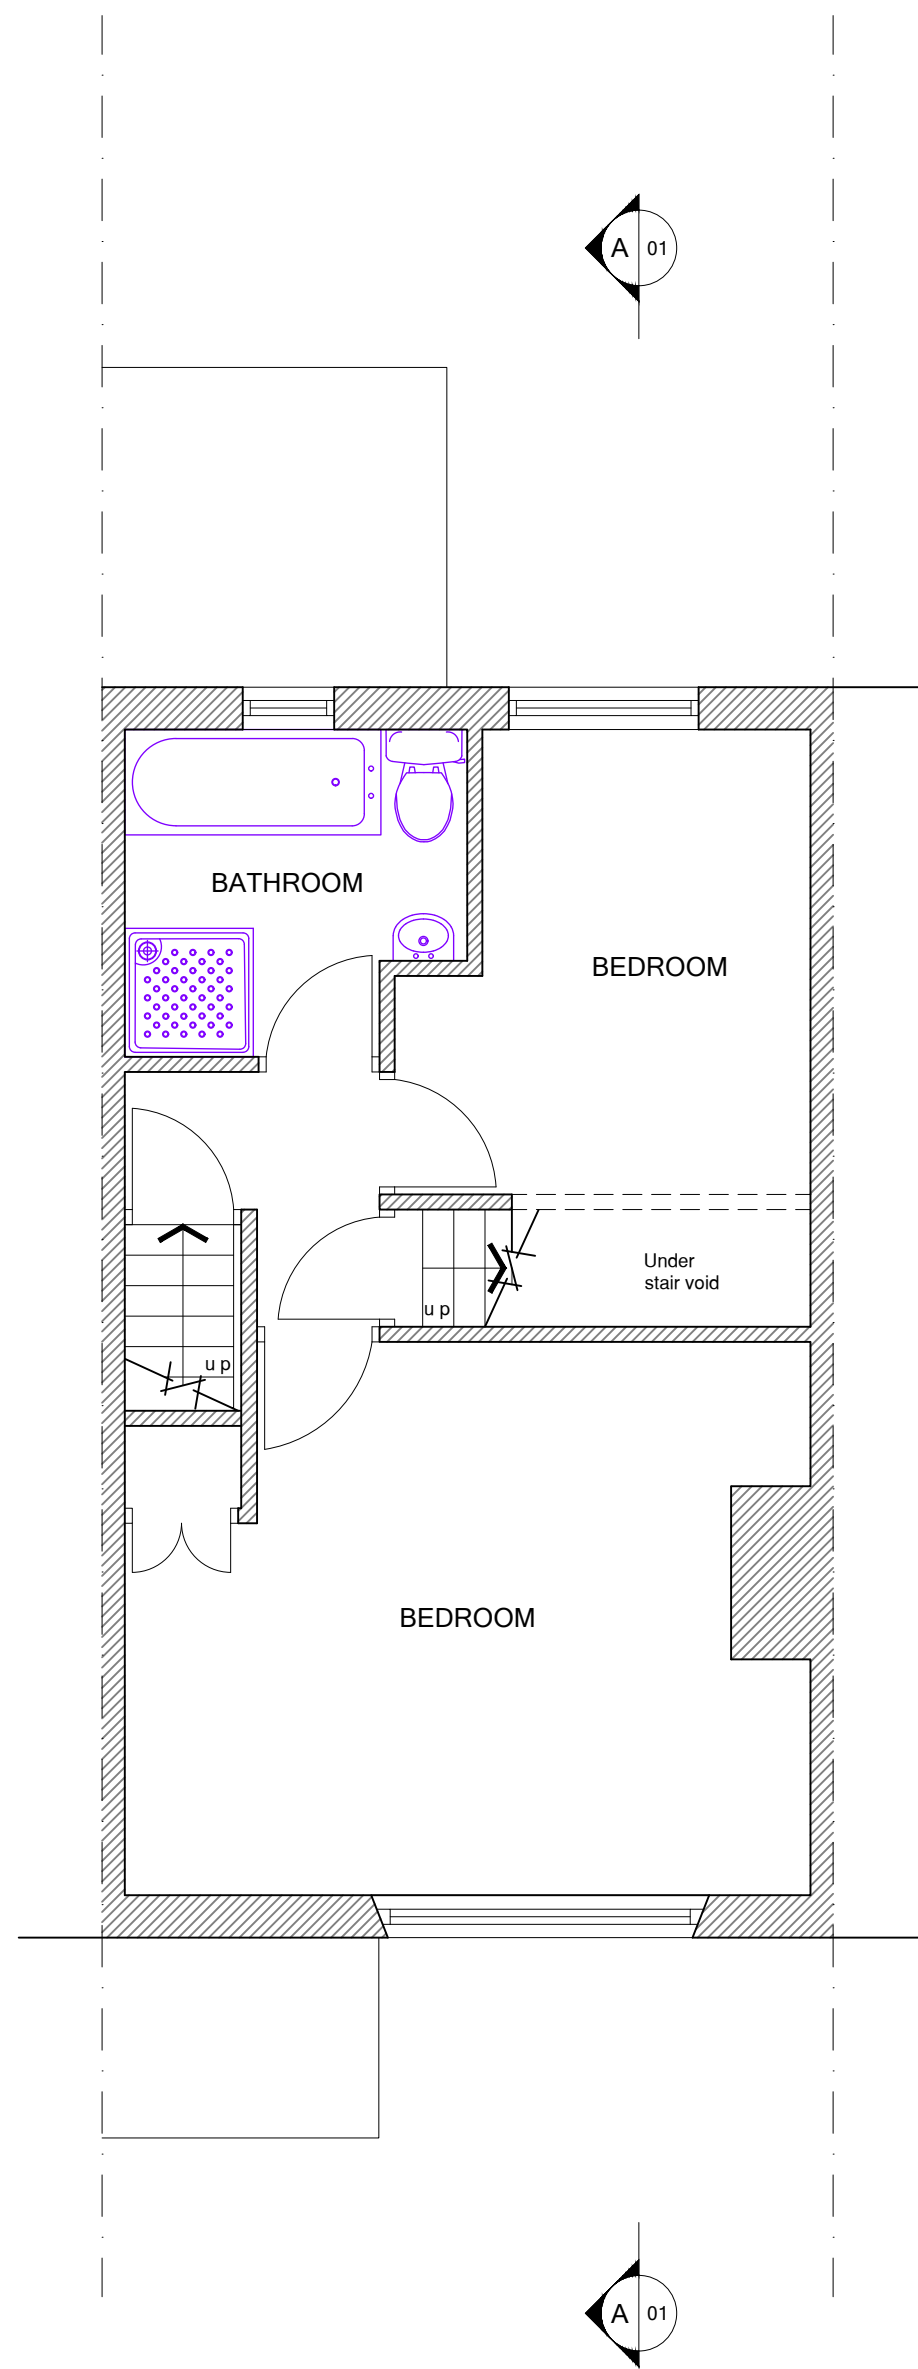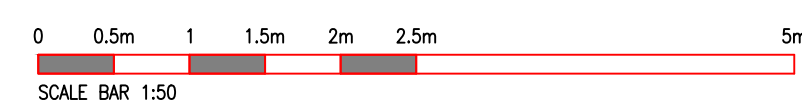


EXISTING FIRST FLOOR PLAN
SCALE: 1:50

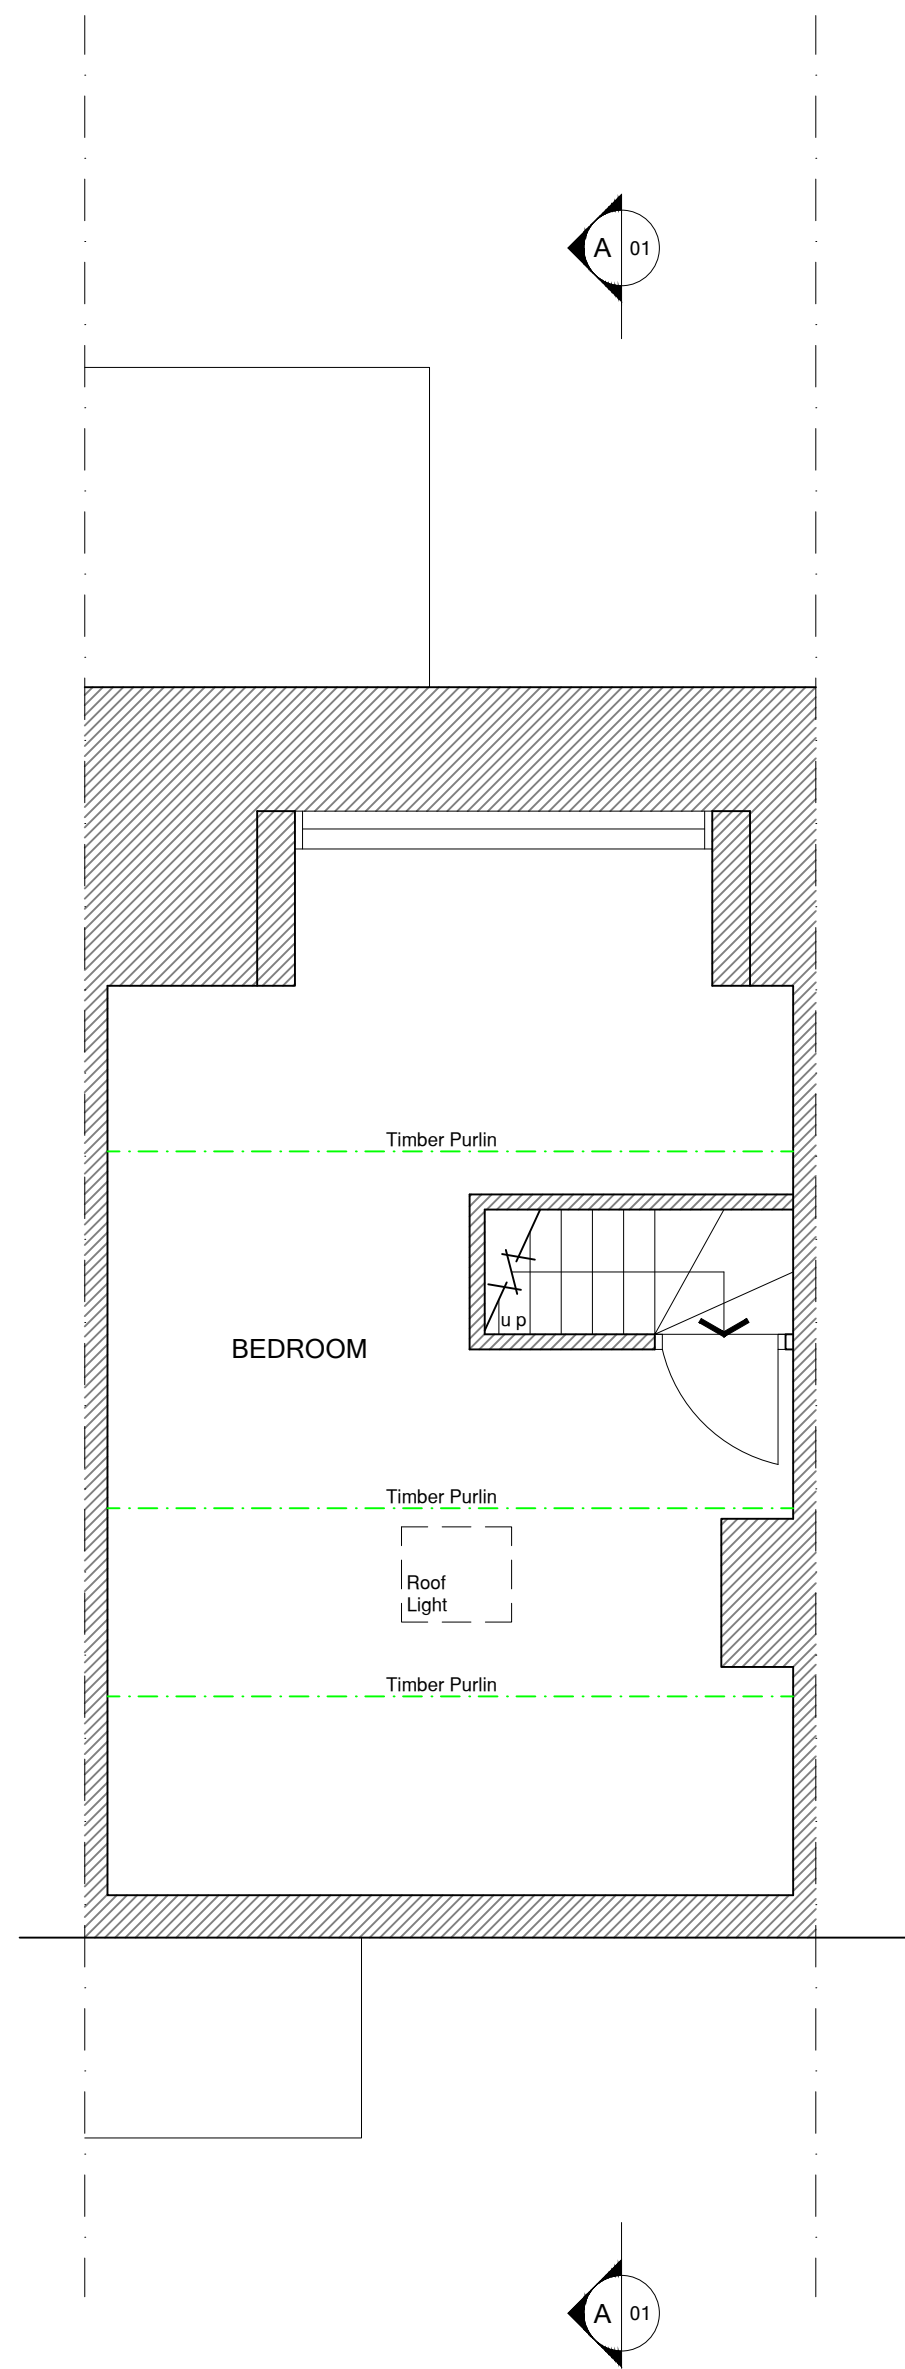

EXISTING SECOND FLOOR PLAN
SCALE: 1:50

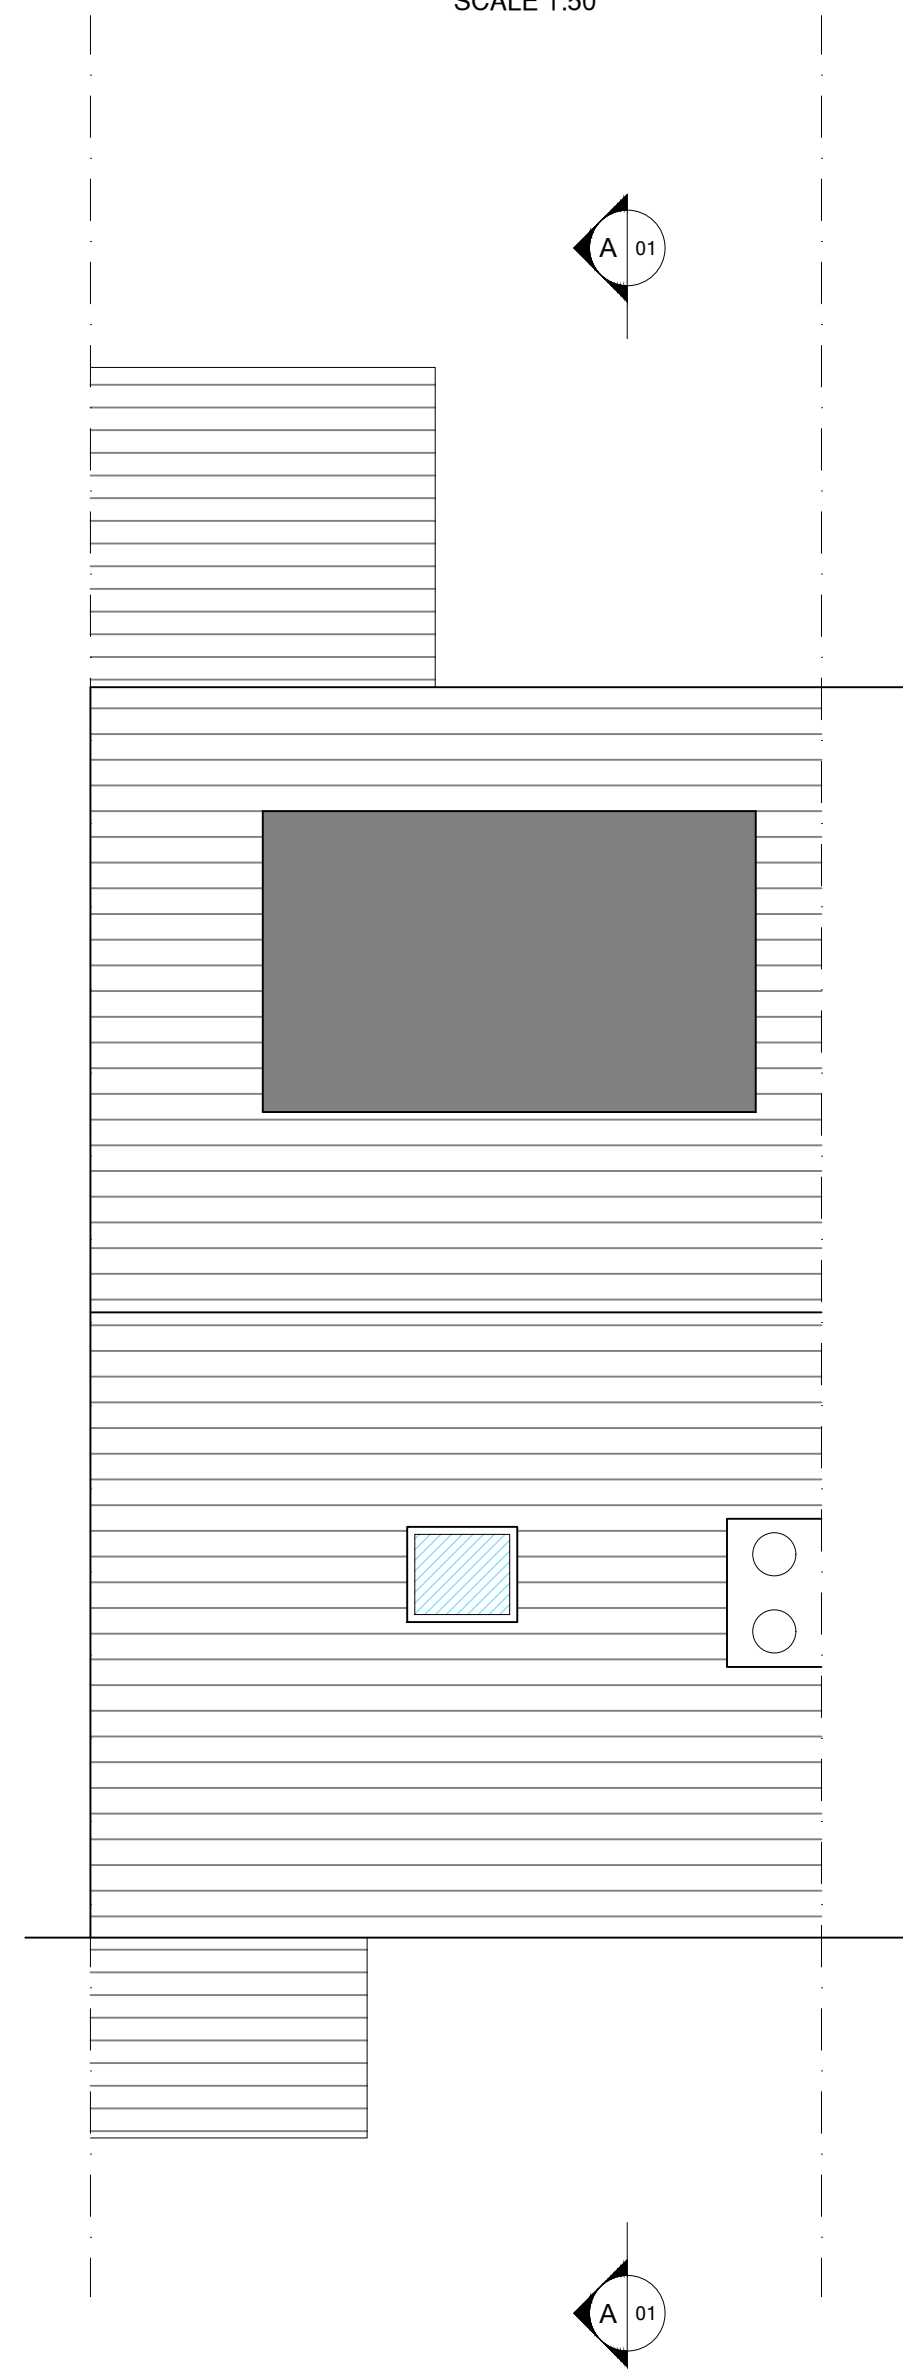

EXISTING ROOF PLAN
SCALE: 1:50

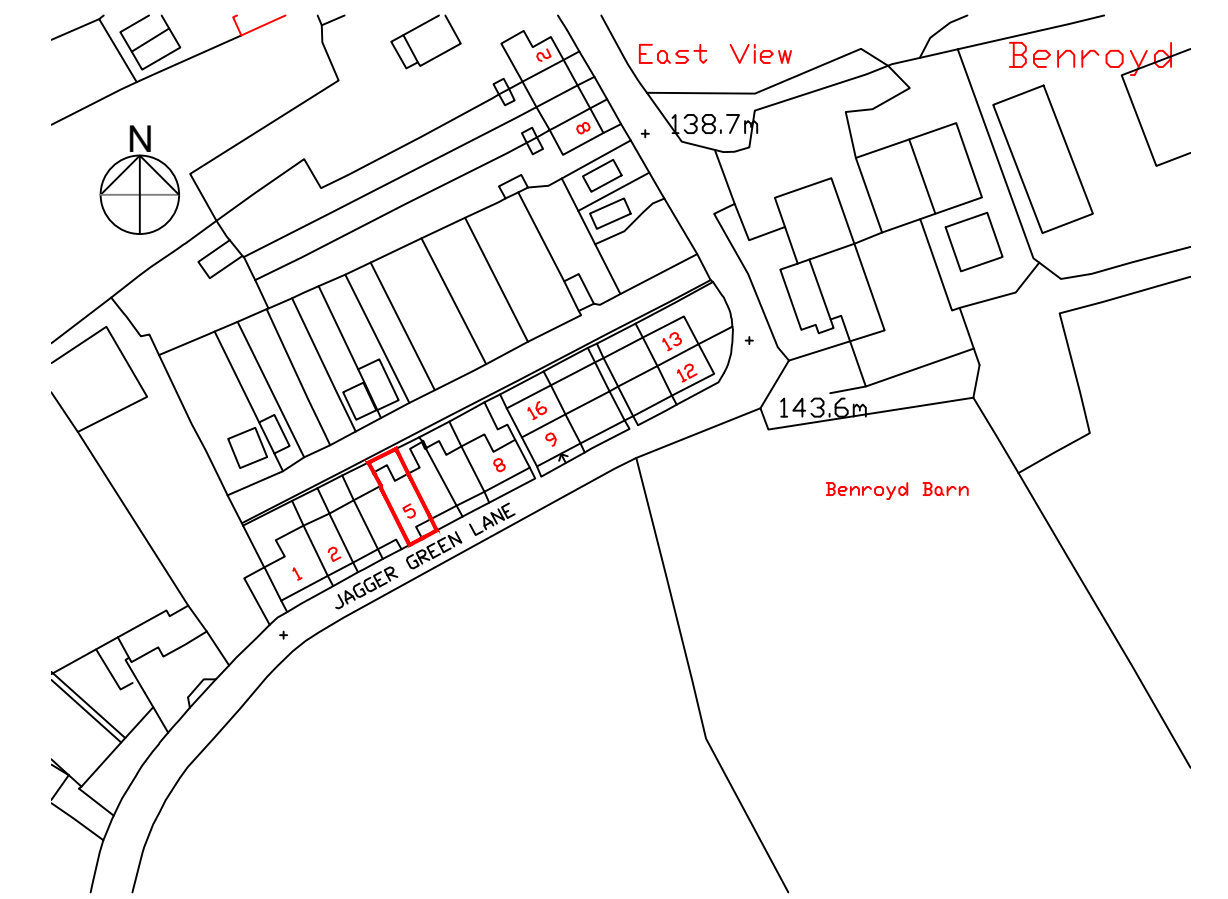

LOCATION PLAN 1:1250
SCALE BAR 1:1250

Rev	Note	Initial	Date
3 Richmond House, Caldene Business Park, Mytholmroyd, Hebden Bridge, West Yorkshire, HX7 5QJ 01422 883317 enquiries@tdjagger.ltd.uk www.tdjagger.ltd.uk			
Client		Brendan Mayoh	
Project		New Front Dormer Window 5 Benroyd Terrace, Holywell Green, Halifax, HX4 9DA	
Drawing Existing Floor Plans, Elevations & Section			
Date	Drawn	Checked	Scale
Mar 2024	TDJ	CS	As Drwg @ A1
Drwg. No.		Revision	
3197 01		-	
<small>Drawings are to scale indicated for planning purposes. No scaling permitted for construction purposes. Information on this drawing is copyright. All rights reserved. No part of this work may be reproduced or transmitted in any form by any means, either electronically, mechanically, by photocopying, recording or otherwise stored in any retrieval system of any nature, without the express consent of T D Jagger Ltd.</small>			
<small>Don't Ignore Health & Safety</small> 			