

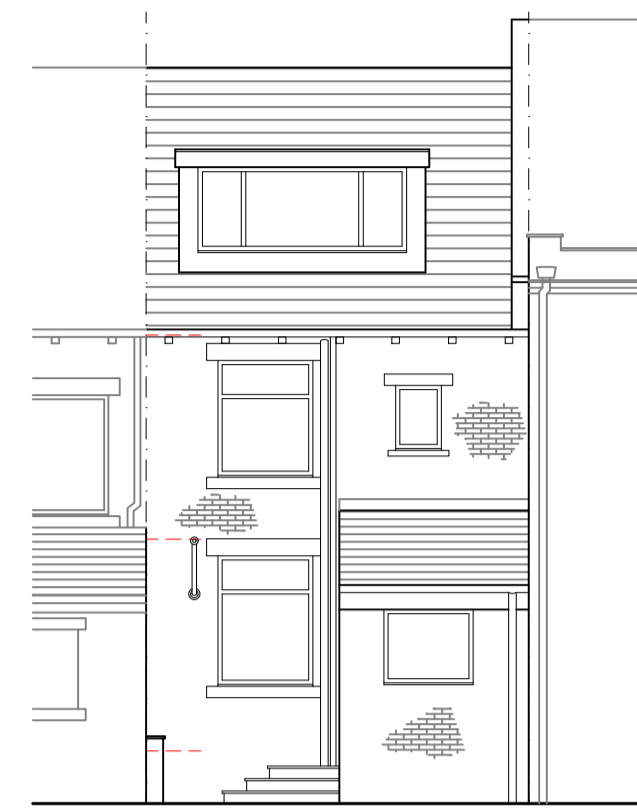



PROPOSED SOUTH EAST ELEVATION
SCALE 1:100

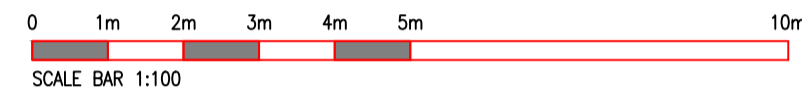


PROPOSED NORTH WEST ELEVATION
SCALE 1:100

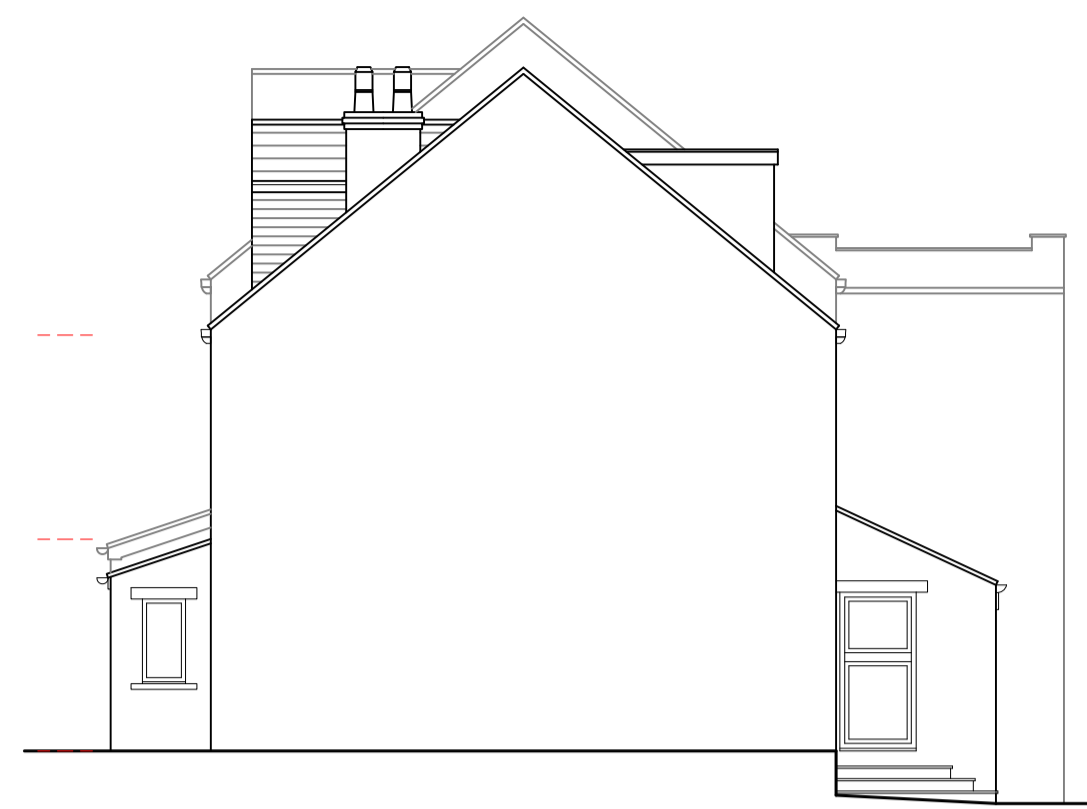



PROPOSED NORTH EAST ELEVATION
SCALE 1:100

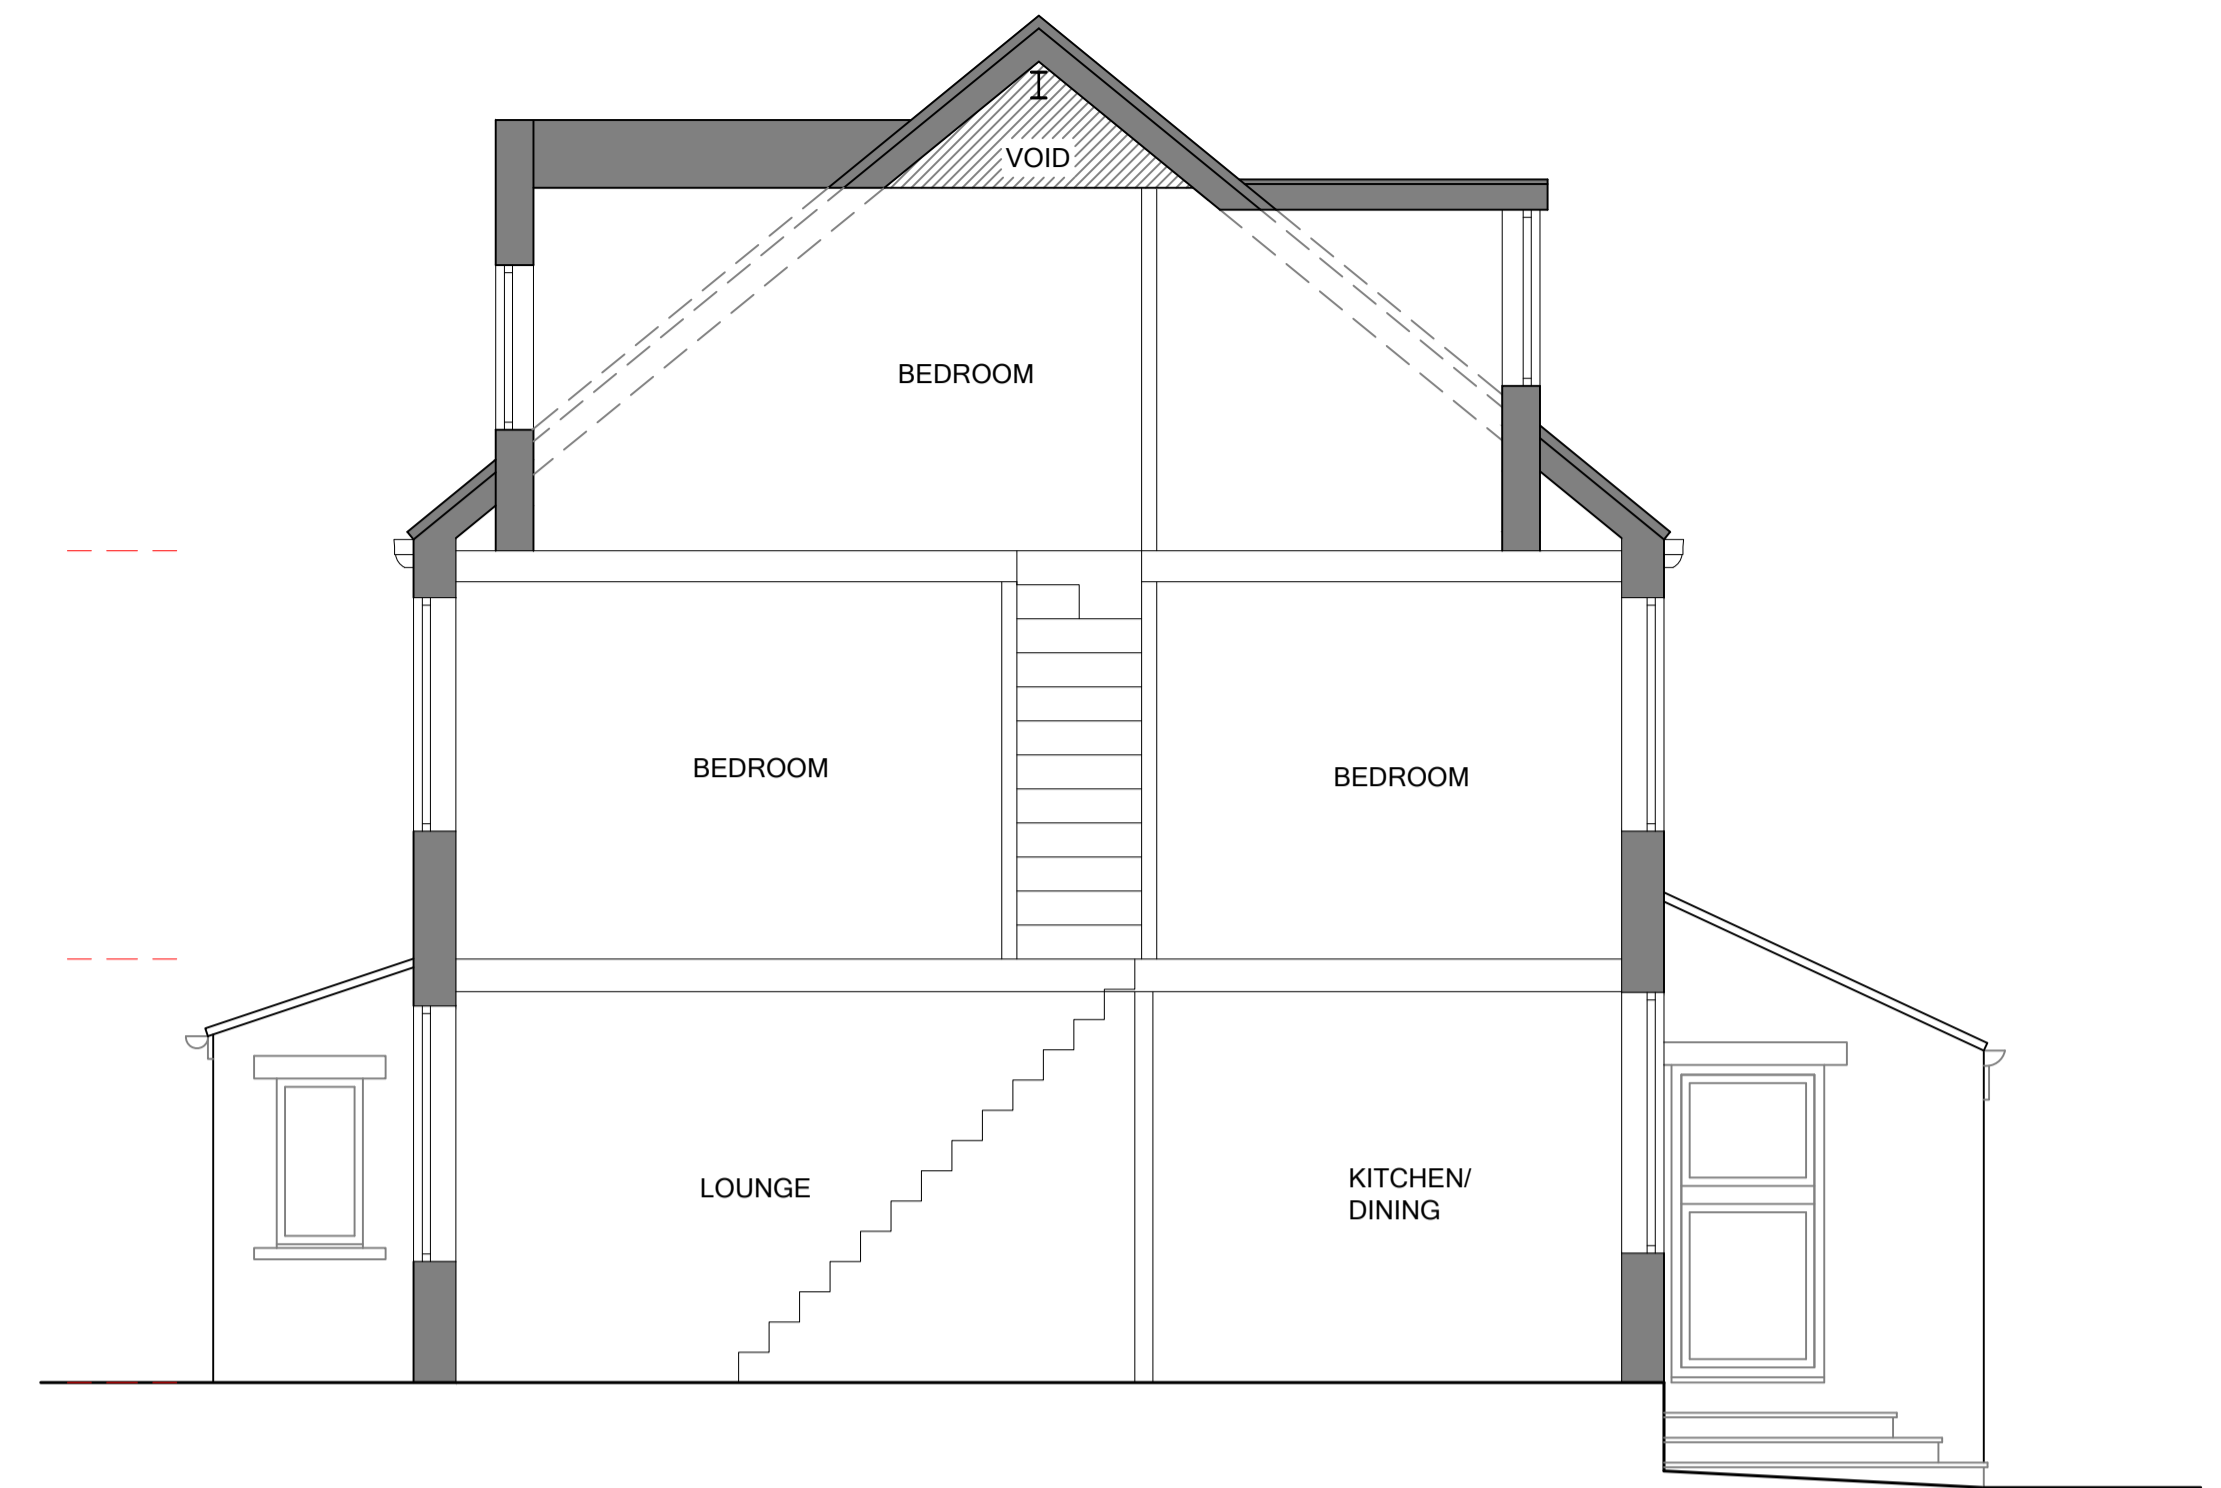


PROPOSED SECTION A-A
SCALE 1:50

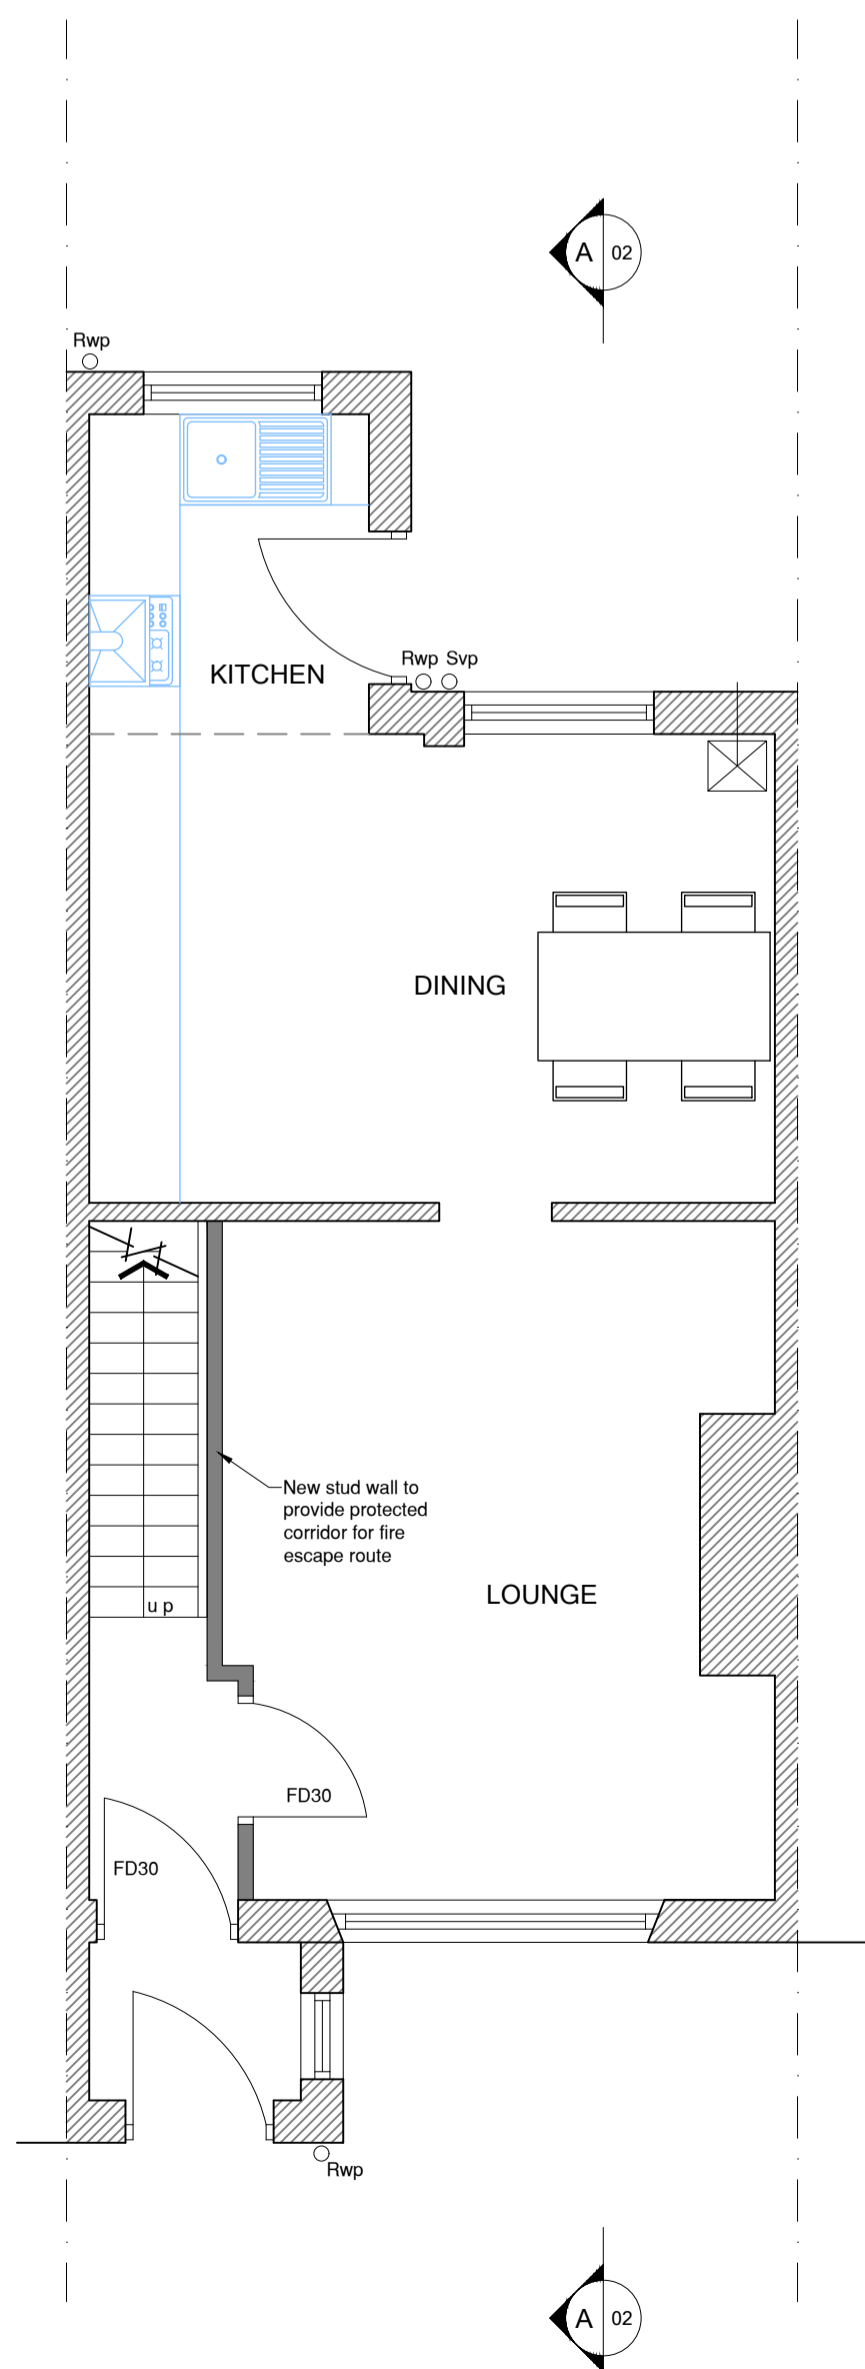


PROPOSED GROUND FLOOR PLAN
SCALE: 1:50

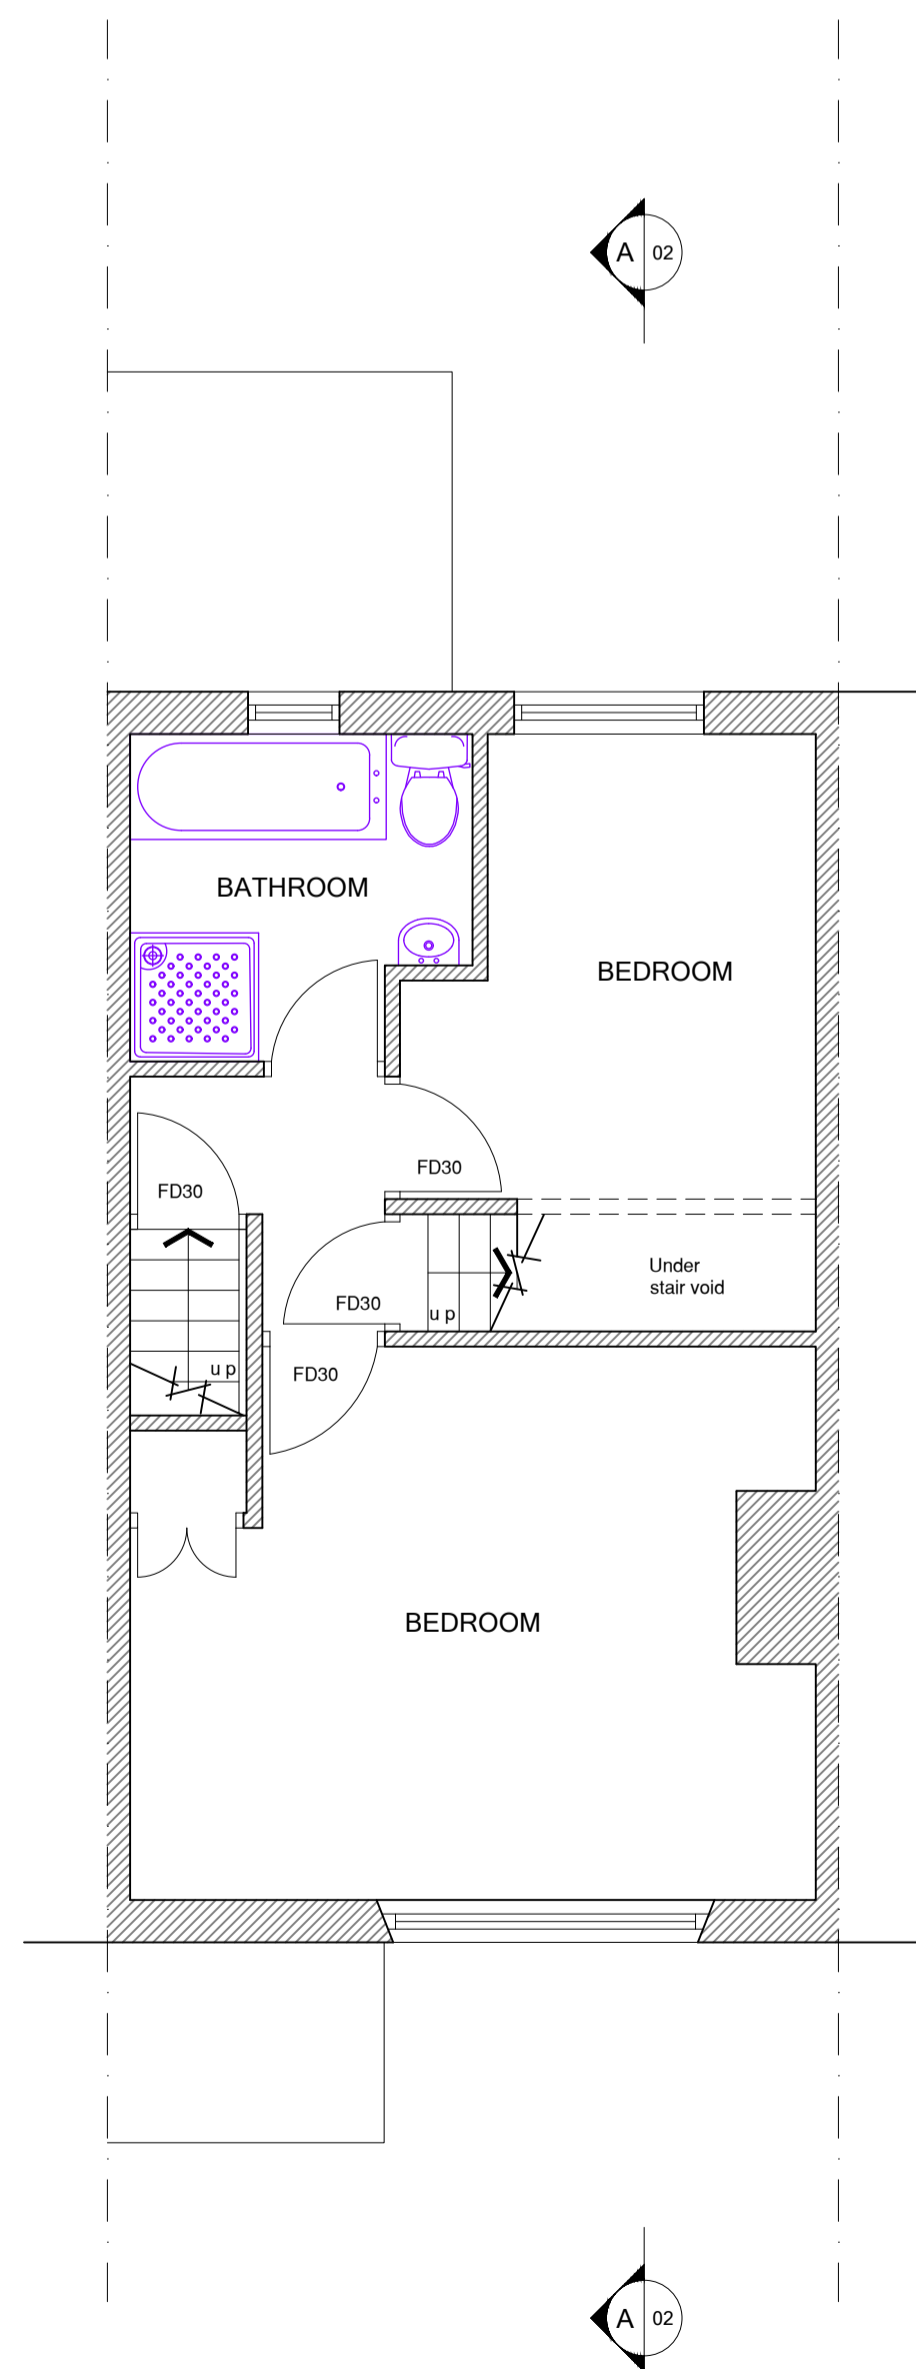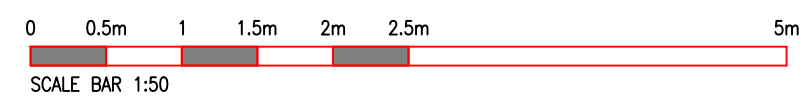

PROPOSED FIRST FLOOR PLAN
SCALE: 1:50

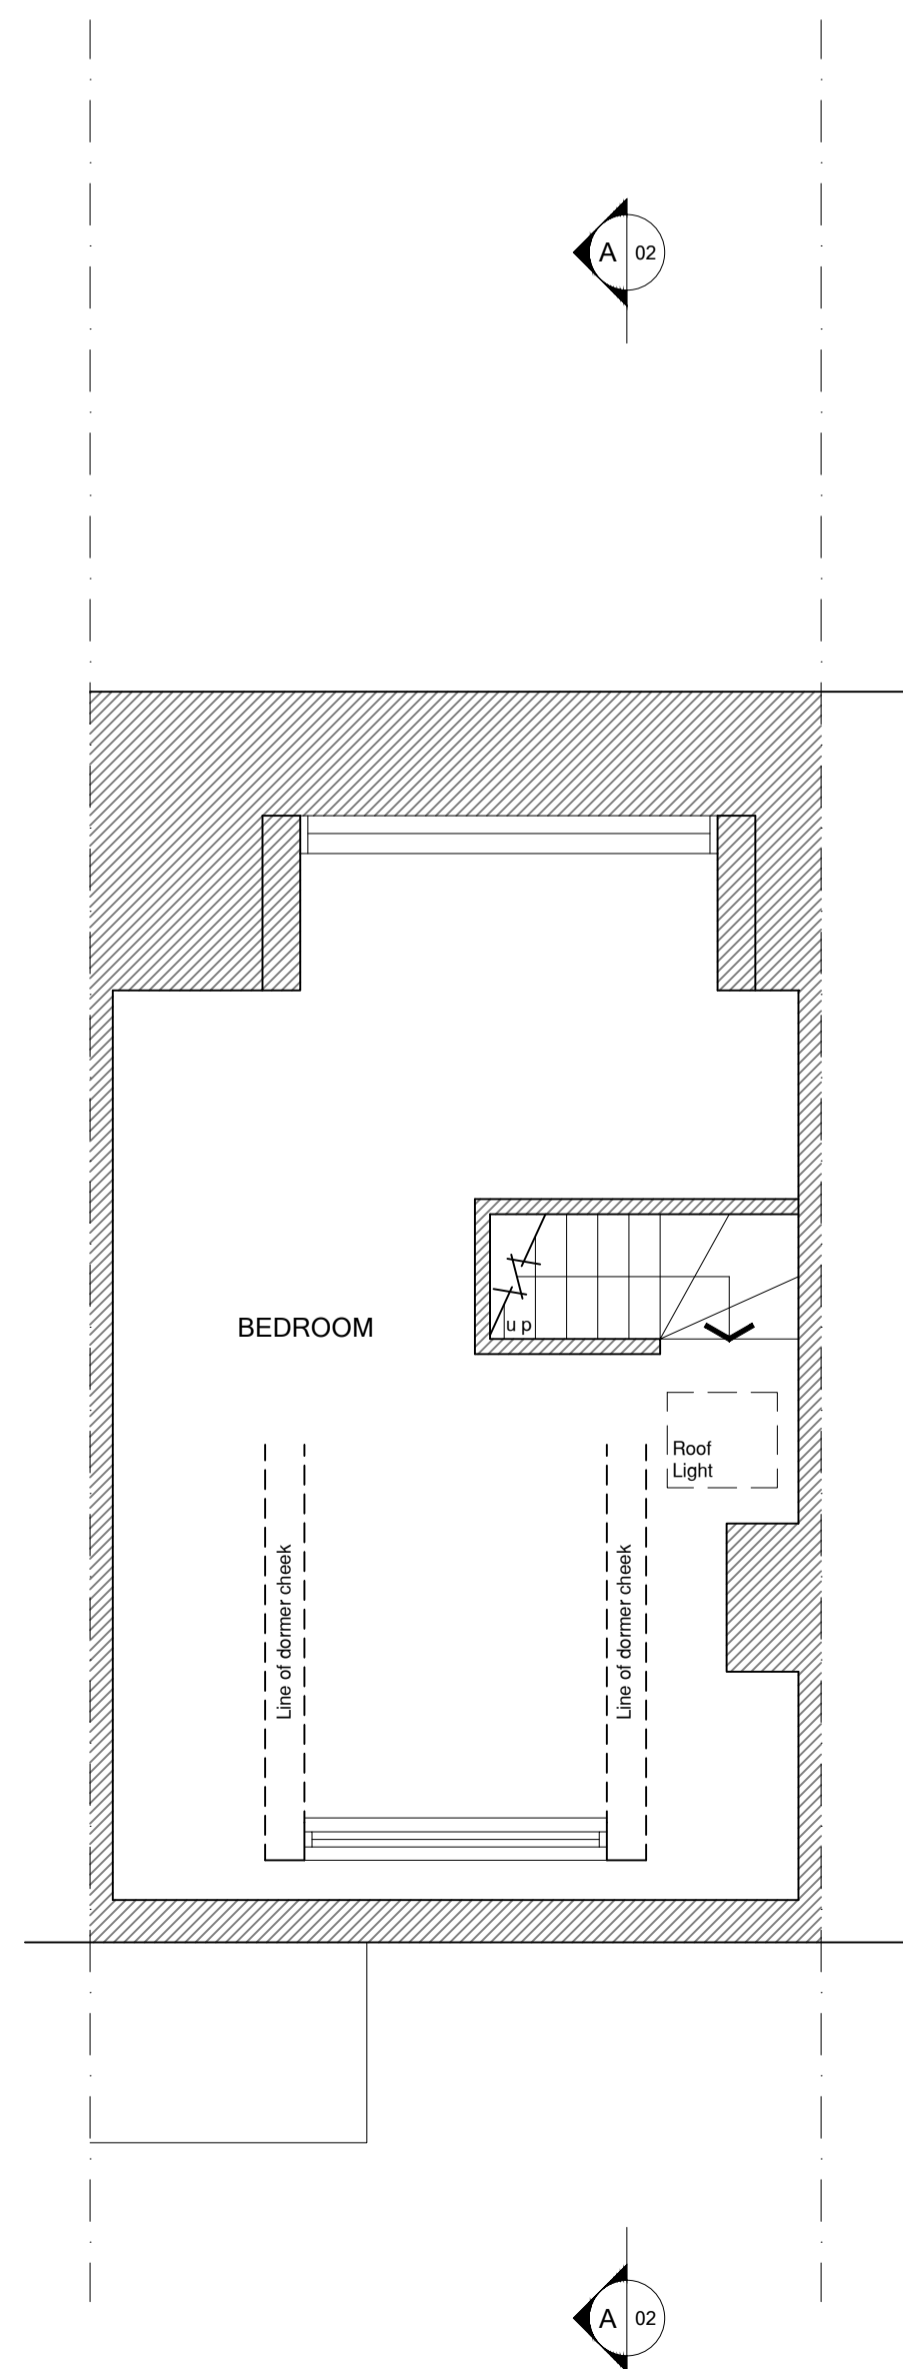

PROPOSED SECOND FLOOR PLAN
SCALE: 1:50

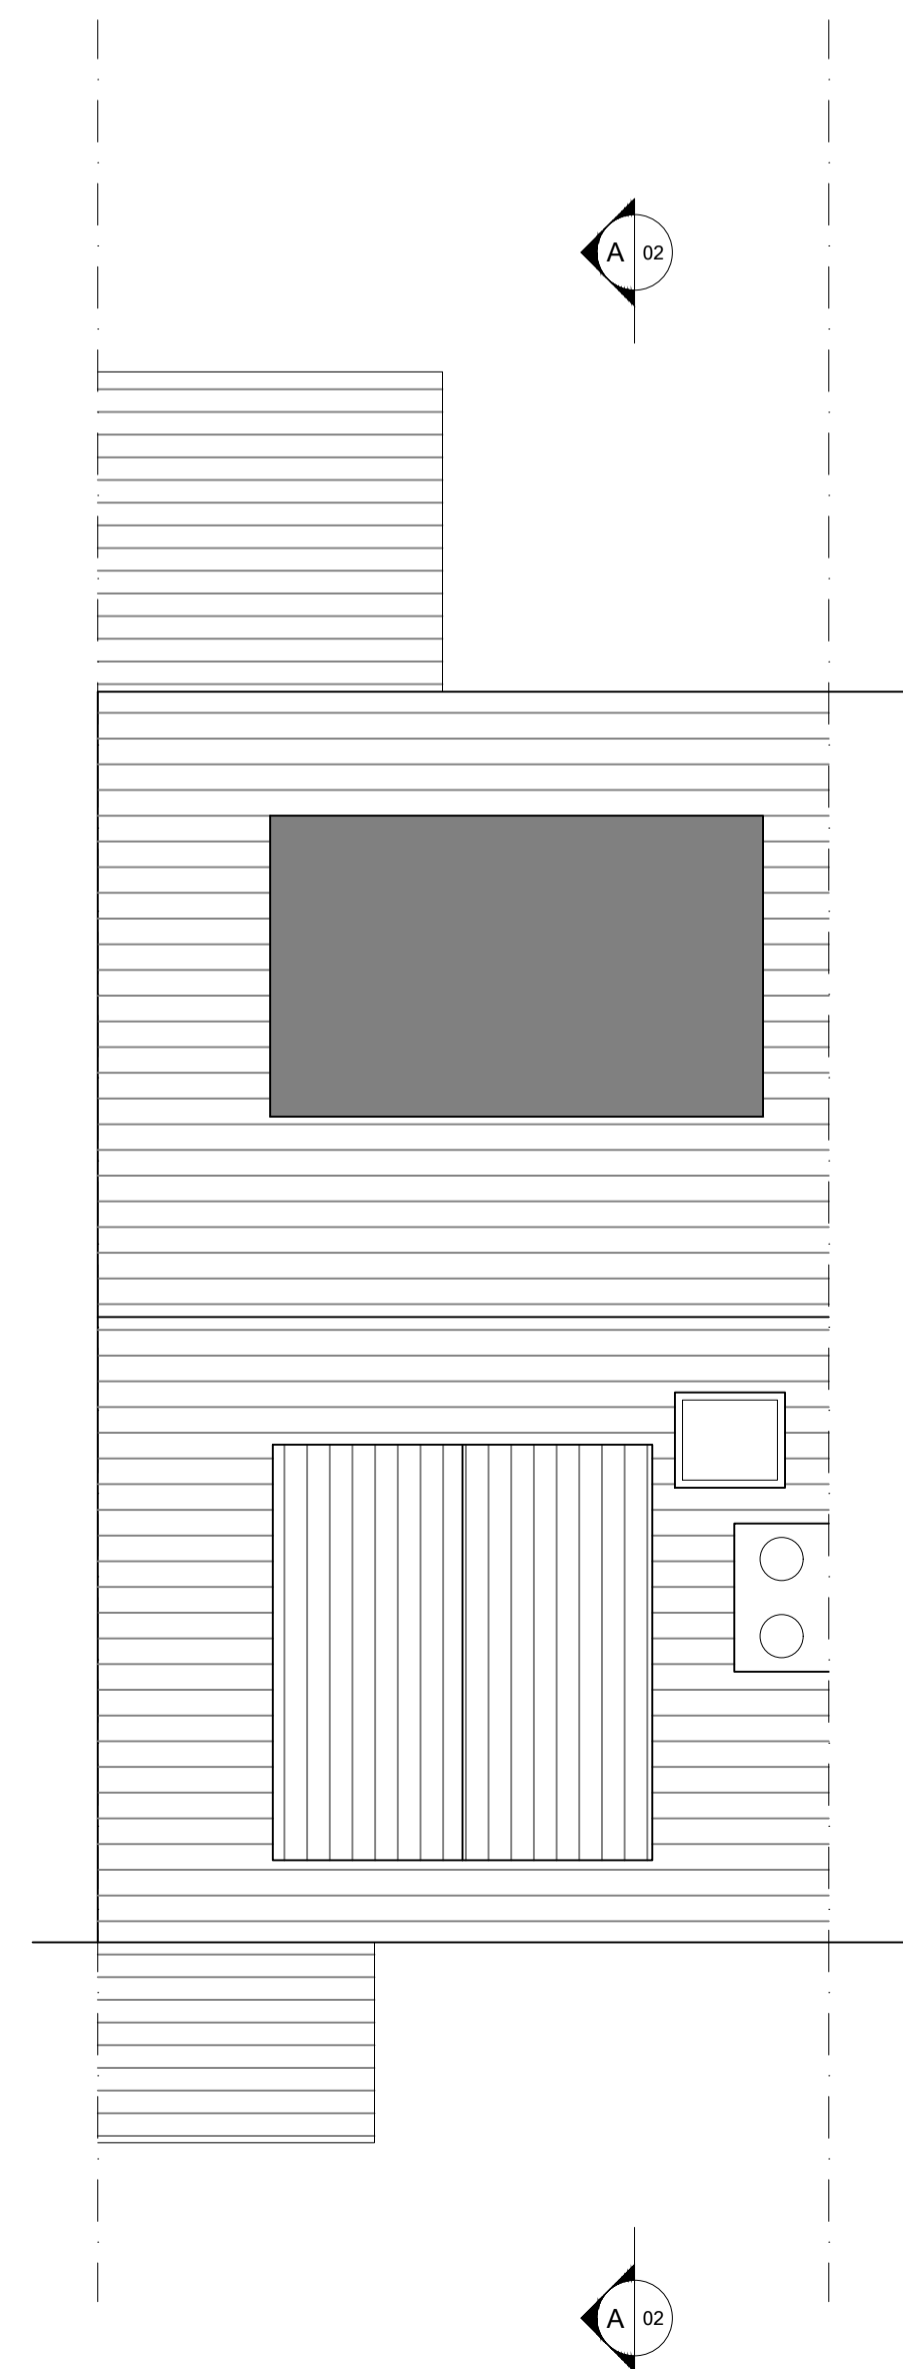

PROPOSED ROOF PLAN
SCALE: 1:50

Rev	Note	Initial	Date
3 Richmond House, Caldene Business Park, Mytholmroyd, Hebden Bridge, West Yorkshire, HX7 5QJ 01422 883317 enquiries@tdjagger.ltd.uk www.tdjagger.ltd.uk			
Client Brendan Mayoh			
Project New Front Dormer 5 Benroyd Terrace, Holywell Green, Halifax, HX4 9DA			
Drawing Proposed Floor Plans, Elevations & Section			
Date Mar 2024	Drawn TDJ	Checked CS	Scale As Drwg @ A1
Dwg. No. 3197 02		Revision -	
<small>Drawings are to scale indicated for planning purposes. No scaling permitted for construction purposes. Information on this drawing is copyright. All rights reserved. No part of this work may be reproduced or transmitted in any form by any means, either electronically, mechanically, by photocopying, recording or otherwise stored in any retrieval system of any nature, without the express consent of T D Jagger Ltd.</small>			
<small>Don't Ignore Health & Safety</small> 			