



EXISTING GROUND FLOOR PLAN

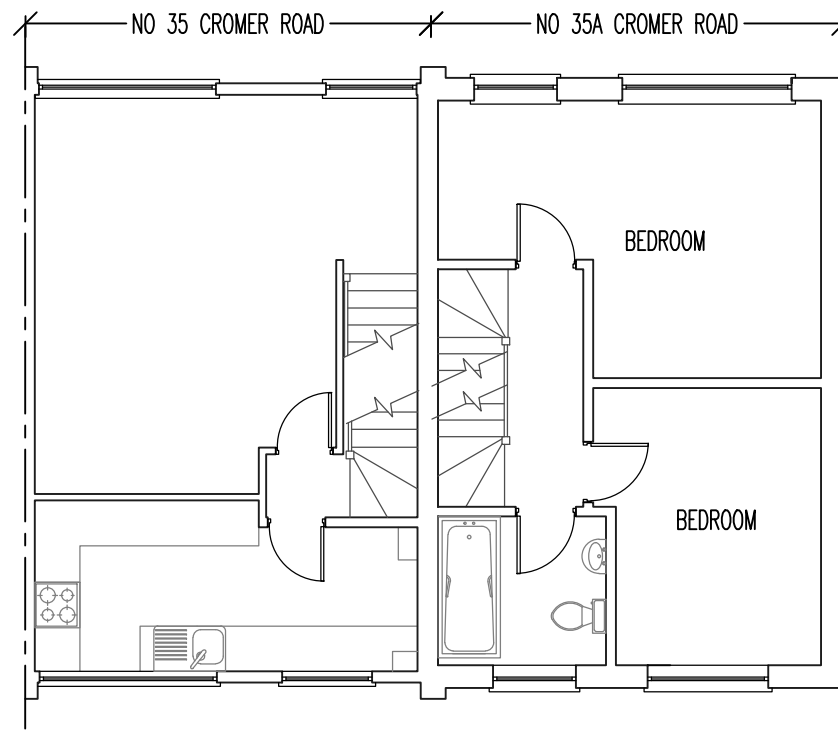

EXISTING FIRST FLOOR PLAN

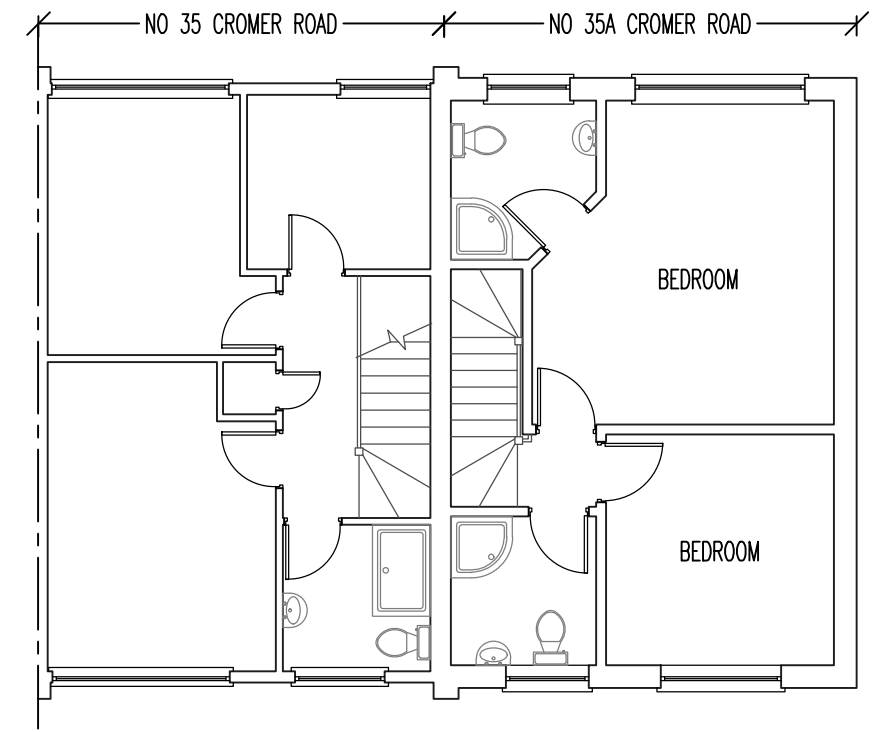


EXISTING SECOND FLOOR PLAN



EXISTING REAR ELEVATION



EXISTING FRONT ELEVATION

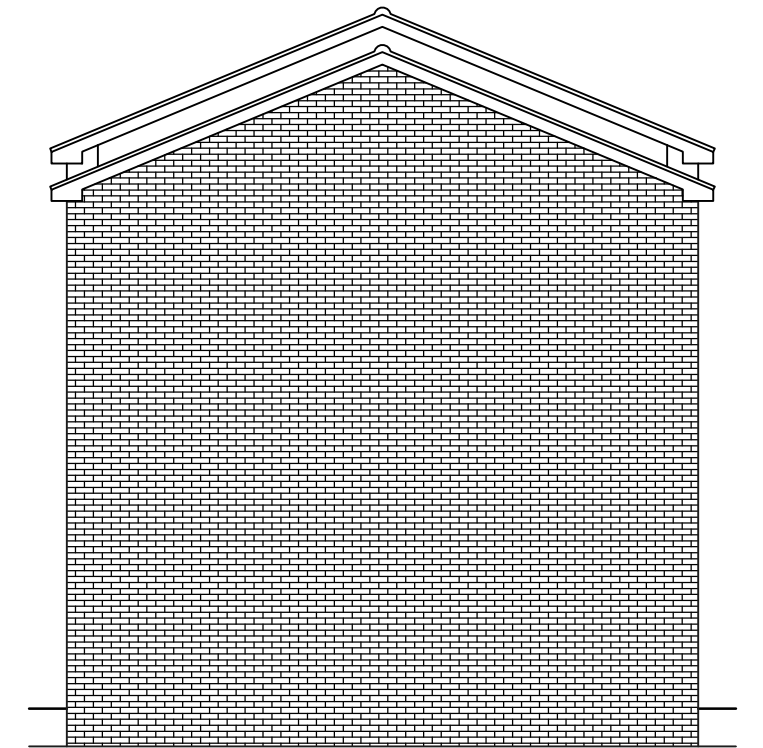

EXISTING SIDE ELEVATION

ISSUED FOR PLANNING PERMISSION ONLY



THE COPYRIGHT OF THIS DRAWING BELONGS TO THE ARCHITECT AND MAY NOT BE ALTERED WITHOUT THE ARCHITECT'S WRITTEN CONSENT

BUILDING REGULATION APPROVAL IS REQUIRED PRIOR TO CONSTRUCTION COMMENCING THE CONTRACTOR IS TO CHECK ALL DIMENSIONS ON SITE PRIOR TO CONSTRUCTION COMMENCING AND REPORT ANY DISCREPANCIES TO THE ARCHITECT

REV	DATE	DESCRIPTION

WWW.IBIDESIGN.COM

IBI DESIGN ASSOCIATES

CHARTERED ARCHITECTS AND DESIGNERS
 59 CHELMSFORD ROAD, LONDON N14 5PY
 T: 020 8447 8434 F: 020 8447 8448
 e-mail: ibides@aol.com

PROJECT 35A CROMER ROAD, BARNET EN5 5HT

DRAWING TITLE
 EXISTING PLANS AND ELEVATIONS

SCALE 1:100 @ A3
 PROJECT No.
 BS/35A/P02

DATE APRIL 2024