



EXISTING PLANS

SCALE 1.100

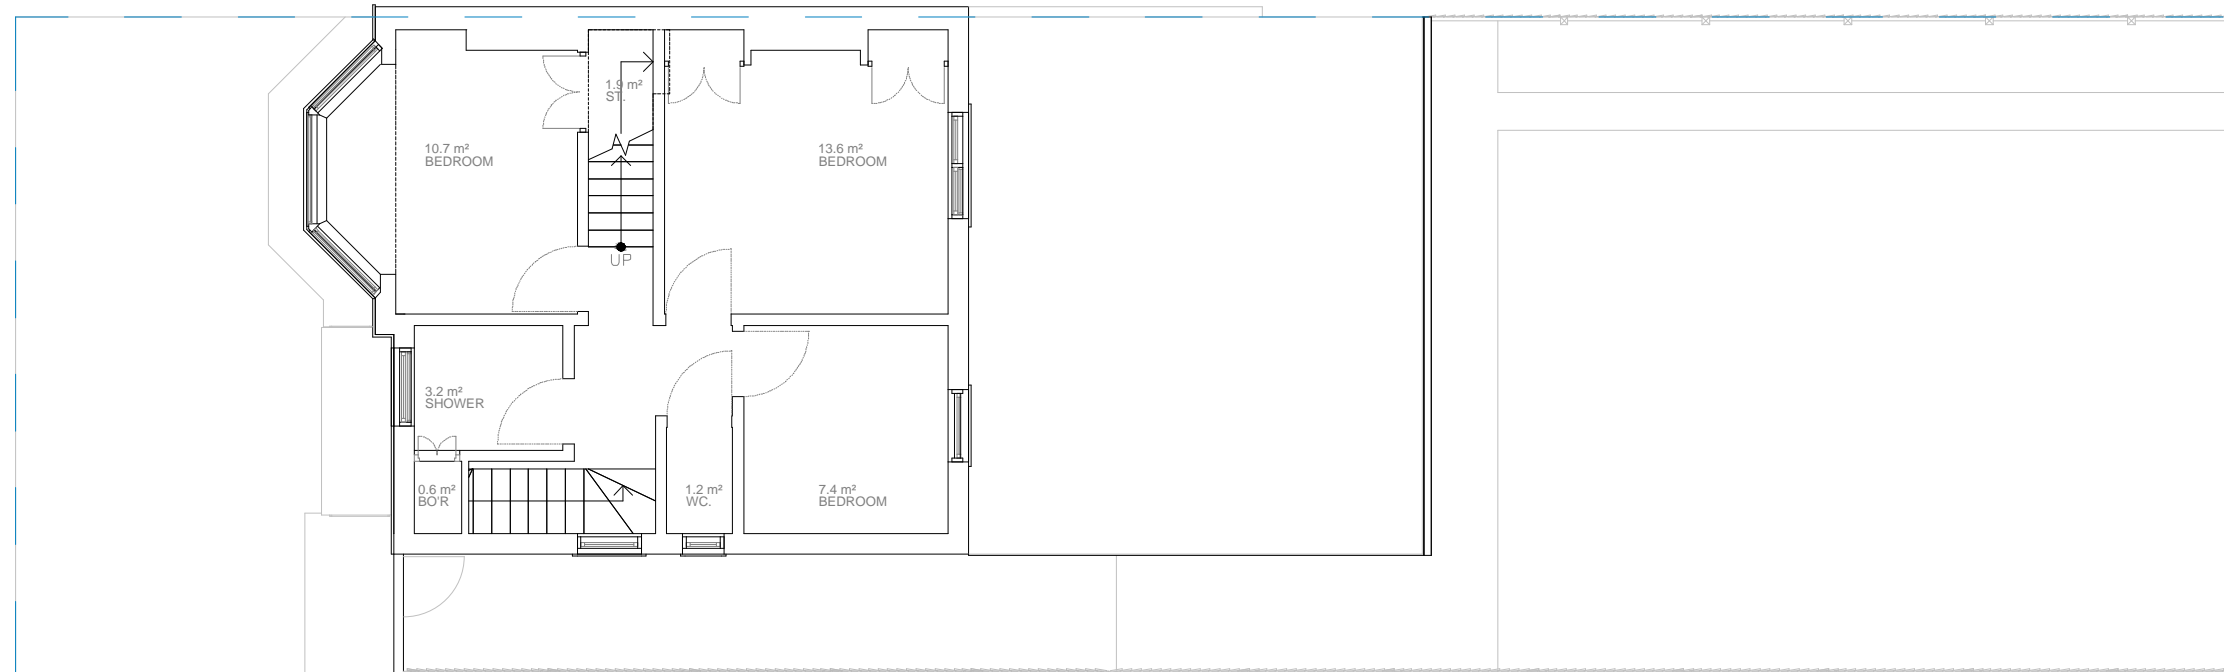


EXISTING FIRST FLOOR

SCALE 1.100

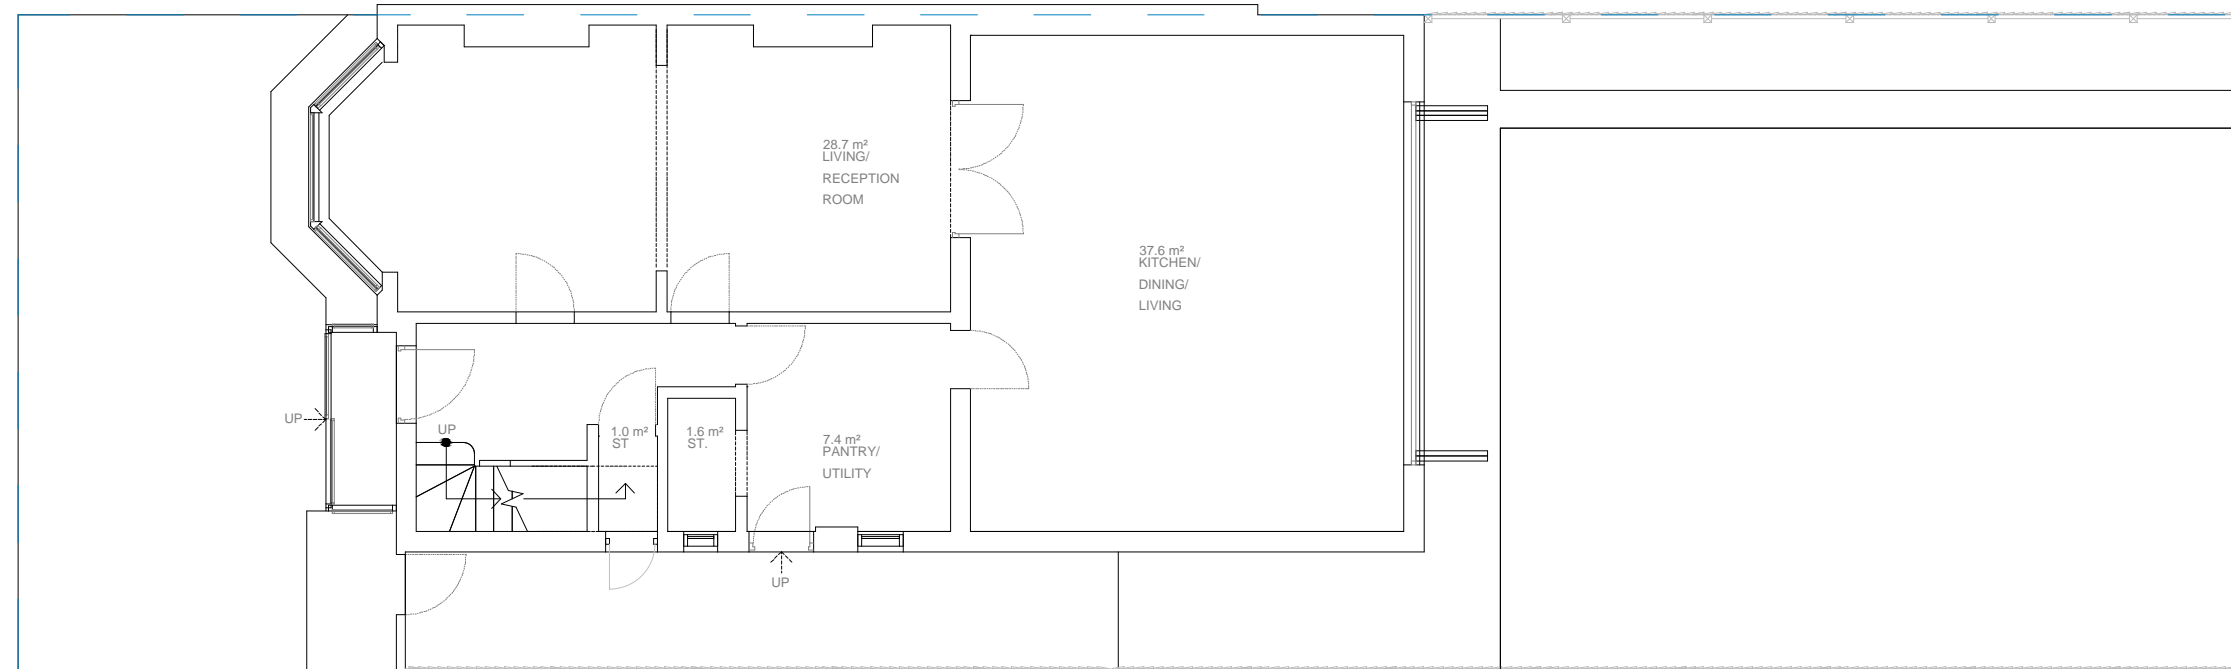

EXISTING GROUND FLOOR

SCALE 1.100

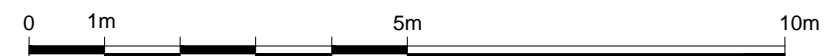

Written dimensions to be taken in preference to scaled dimensions. The Contractor is responsible for checking all dimensions before work starts.

All work is to be carried out to the requirements, and to the satisfaction of the Local Authority. These drawings are for planning purposes only

Any discrepancies to be brought to the attention of 4D Planning Consultants immediately.

Rev	Date	Description	by	chk

4D PLANNING™
Chartered Town Planners & Architectural Technicians

www.GetMePlanning.com®

Client
Meytal Stern


Project
**19 Mill Way, London,
NW7 3QR**

Title
Existing Floor Plans 01

Date: April 2024	Rev: /
Scale: 1:50 @ A1, 1:100 @ A3	
Drawing No. PL-EP-01	


PROPOSED PLANS

SCALE 1.100

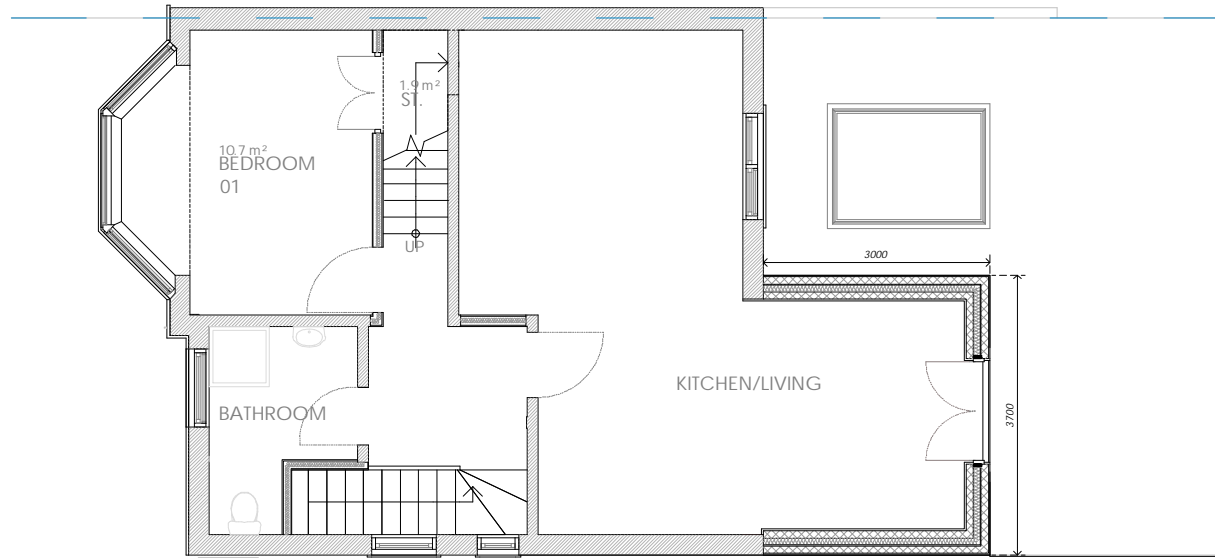


PROPOSED FIRST FLOOR

SCALE 1.100

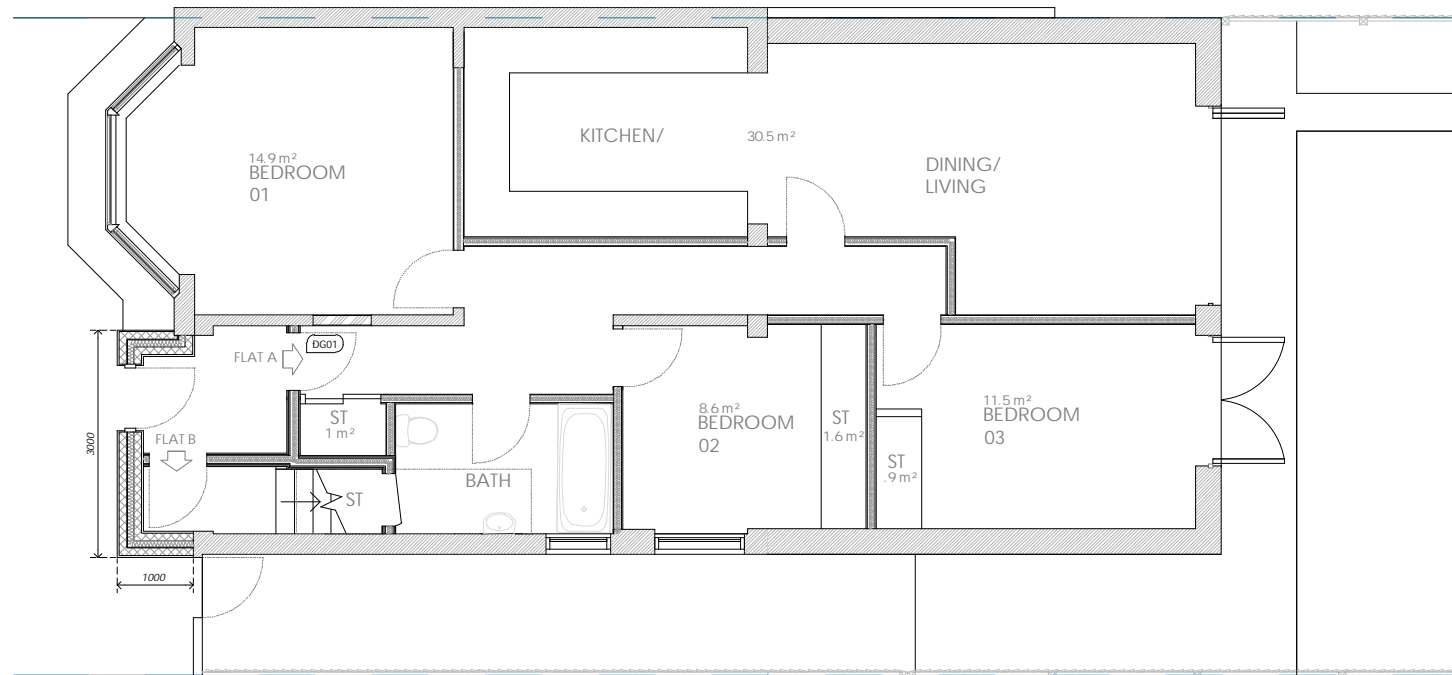

PROPOSED GROUND FLOOR

SCALE 1.100

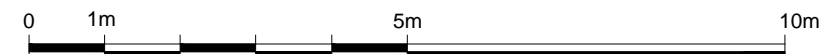

Written dimensions to be taken in preference to scaled dimensions. The Contractor is responsible for checking all dimensions before work starts.

All work is to be carried out to the requirements, and to the satisfaction of the Local Authority. These drawings are for planning purposes only.

Any discrepancies to be brought to the attention of 4D Planning Consultants immediately.

Rev	Date	Description	by	chk

4D PLANNING™
Chartered Town Planners & Architectural Technicians

www.GetMePlanning.com®

Client
Meytal Stern

Project
**19 Mill Way, London,
NW7 3QR**


Title
Proposed Floor Plans 01

Date: April 2024
Scale: 1:50 @ A1, 1:100 @ A3
Drawing No. PL-PP-01

Rev:


EXISTING PLANS

SCALE 1:100

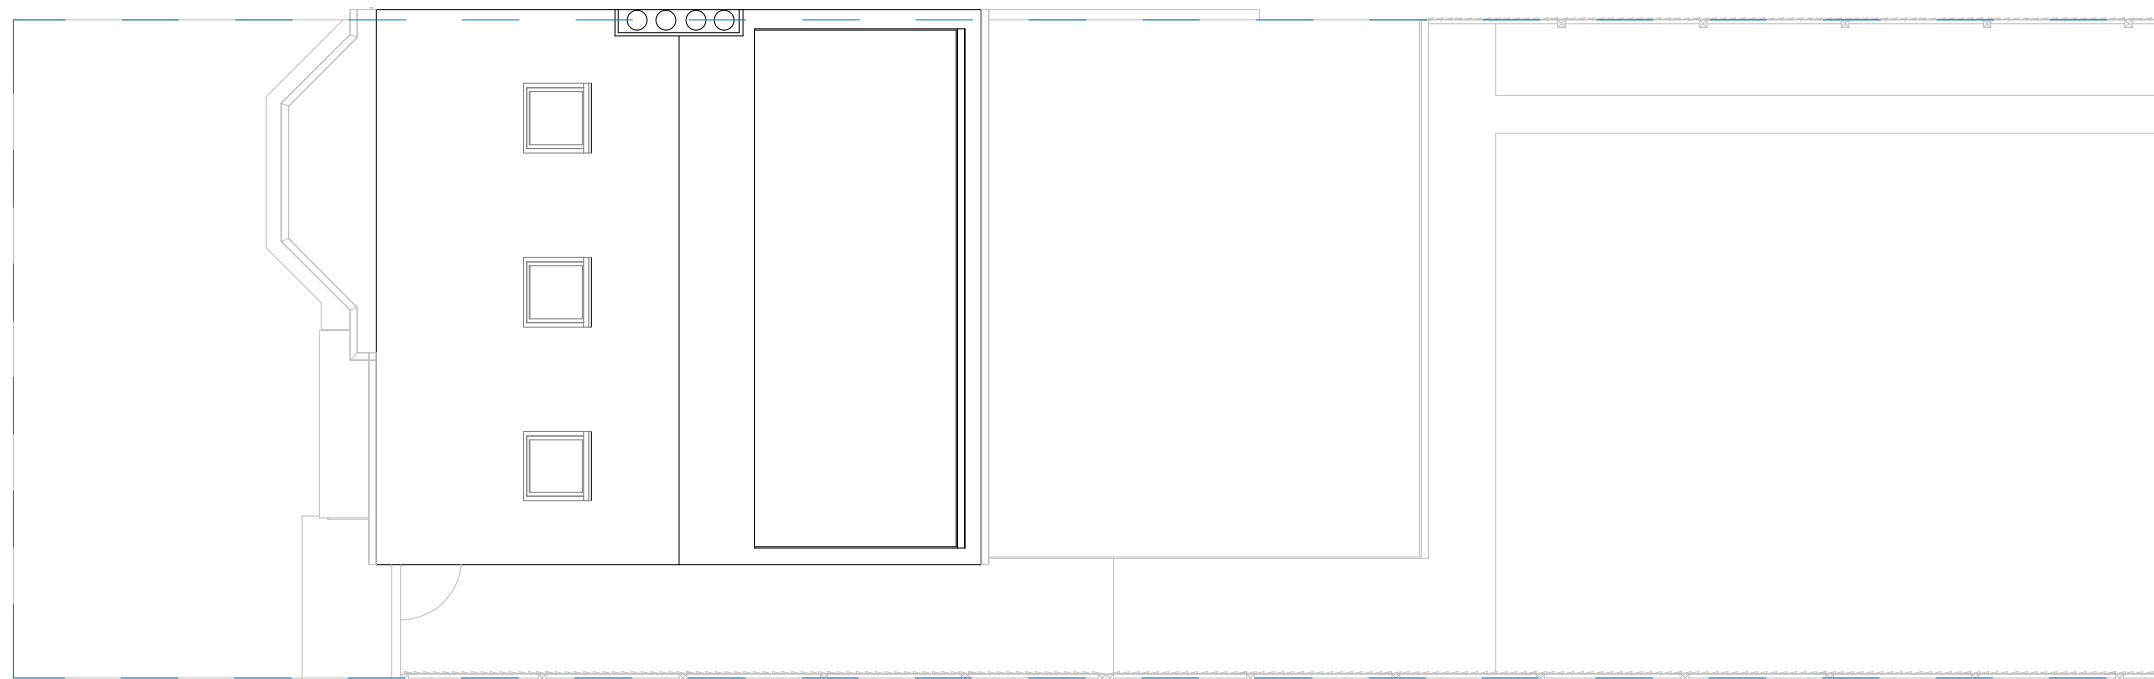


EXISTING ROOF PLAN

SCALE 1:100

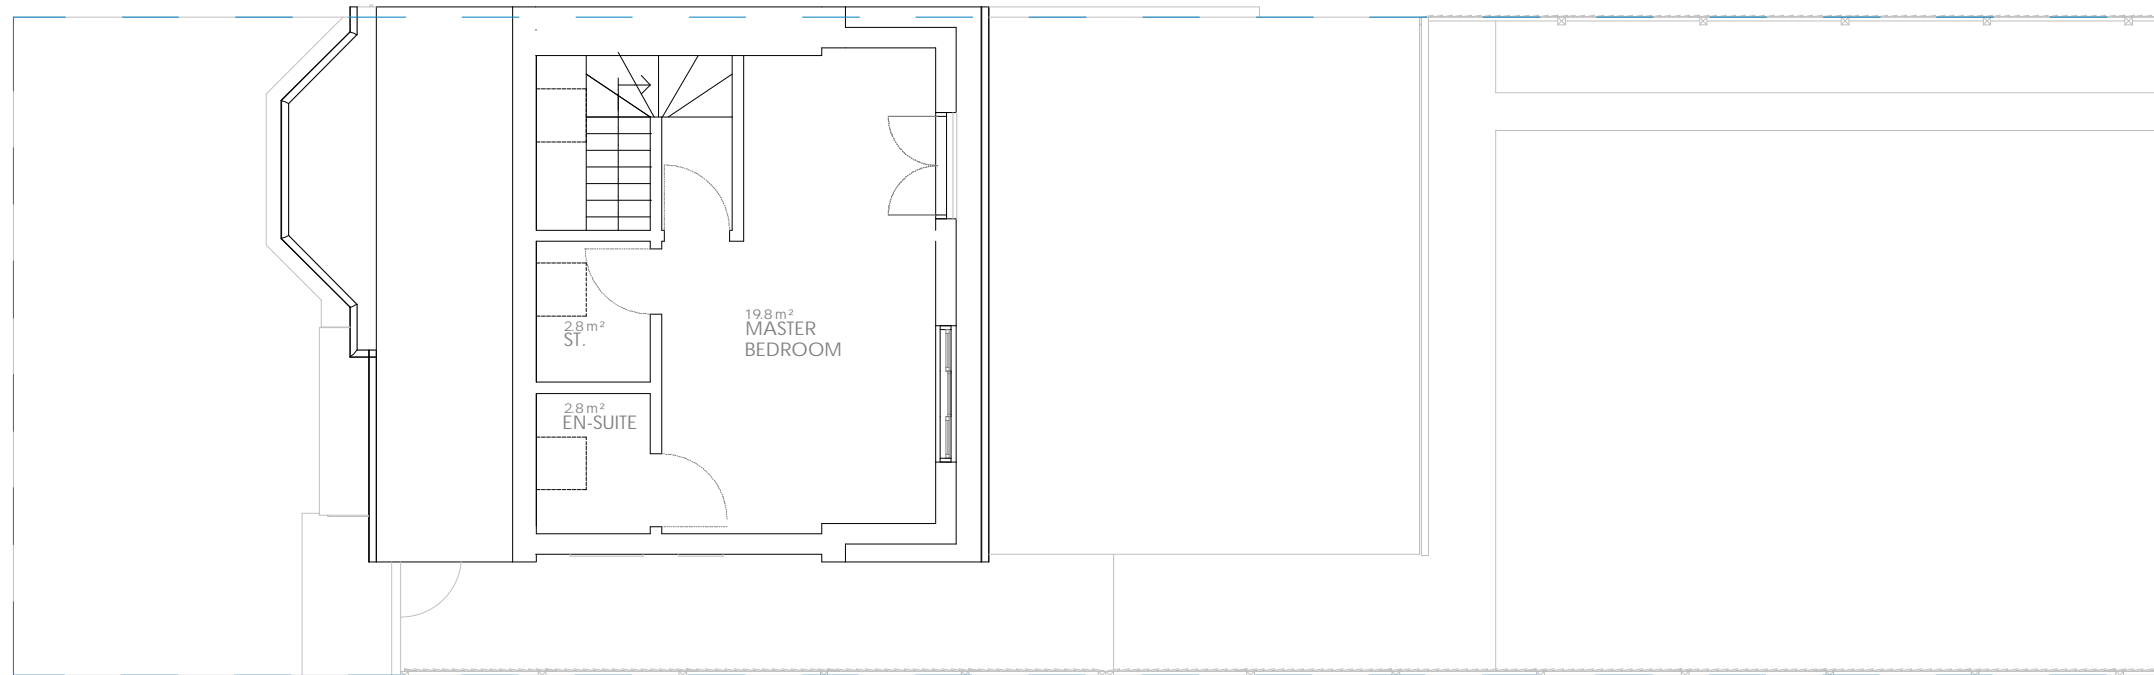

EXISTING SECOND FLOOR

SCALE 1:100

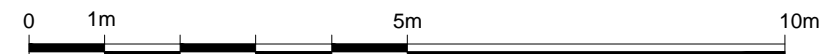

Written dimensions to be taken in preference to scaled dimensions. The Contractor is responsible for checking all dimensions before work starts.

All work is to be carried out to the requirements, and to the satisfaction of the Local Authority. These drawings are for planning purposes only.

Any discrepancies to be brought to the attention of 4D Planning Consultants immediately.

Rev	Date	Description	by	chk

4D PLANNING™
Chartered Town Planners & Architectural Technicians

www.GetMePlanning.com®

Client
Meytal Stern


Project
**19 Mill Way, London,
NW7 3QR**

Title
Existing Floor Plans 02

Date: April 2024	Rev: /
Scale: 1:50 @ A1, 1:100 @ A3	
Drawing No. PL-EP-02	


PROPOSED PLANS

SCALE 1.100

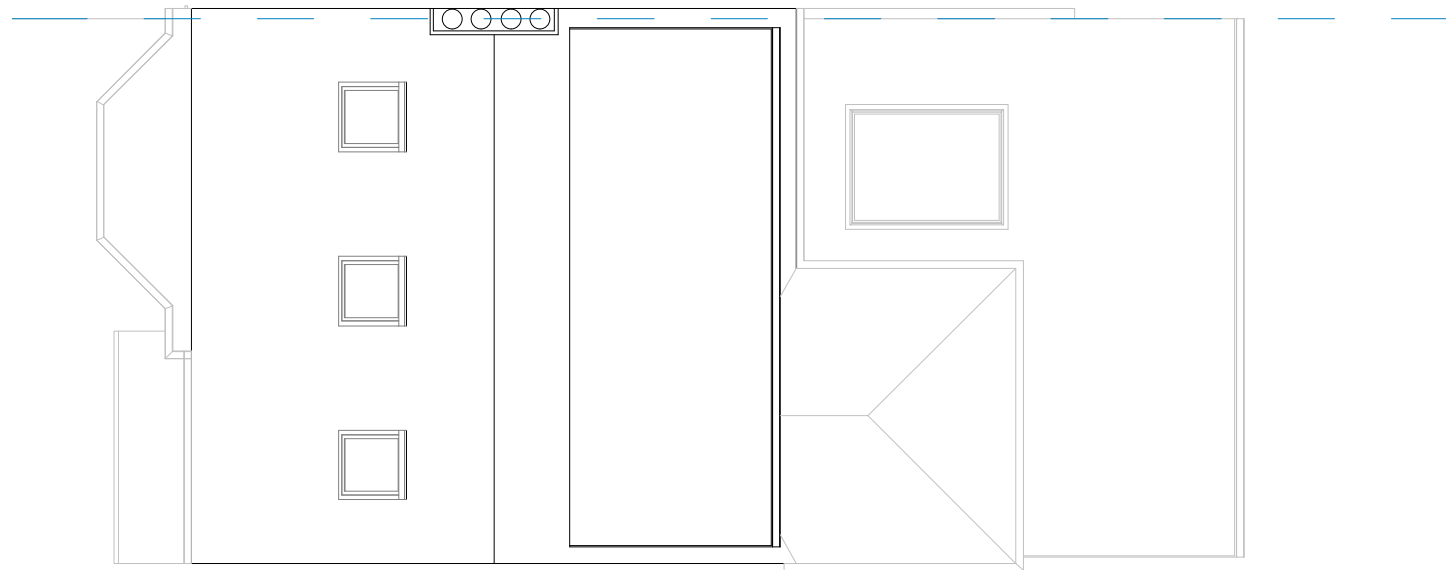


PROPOSED ROOF PLAN

SCALE 1.100

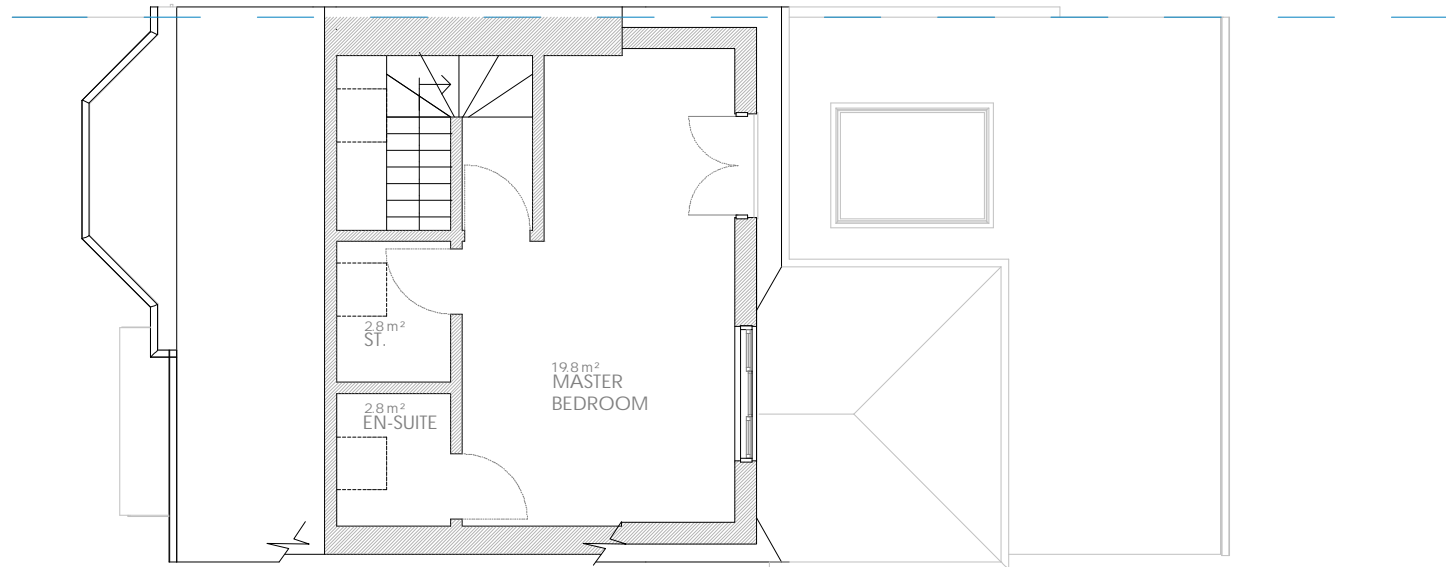

PROPOSED SECOND FLOOR

SCALE 1.100

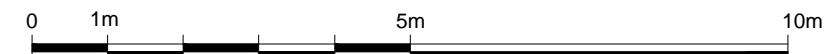

Written dimensions to be taken in preference to scaled dimensions. The Contractor is responsible for checking all dimensions before work starts.

All work is to be carried out to the requirements, and to the satisfaction of the Local Authority. These drawings are for planning purposes only.

Any discrepancies to be brought to the attention of 4D Planning Consultants immediately.

Rev	Date	Description	by	chk

4D PLANNING™
Chartered Town Planners & Architectural Technicians

www.GetMePlanning.com®

Client
Meytal Stern

Project
**19 Mill Way, London,
NW7 3QR**

Title
Proposed Floor Plans 02

Date: April 2024
Scale: 1:50 @ A1, 1:100 @ A3
Drawing No. PL-PP-02

Rev:

EXISTING ELEVATIONS


SCALE 1:100



EXISTING FRONT ELEVATION
SCALE 1:100



EXISTING REAR ELEVATION
SCALE 1:100

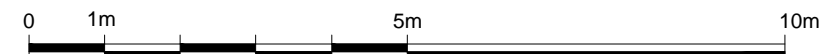

Written dimensions to be taken in preference to scaled dimensions. The Contractor is responsible for checking all dimensions before work starts.

All work is to be carried out to the requirements, and to the satisfaction of the Local Authority. These drawings are for planning purposes only

Any discrepancies to be brought to the attention of 4D Planning Consultants immediately.

Rev	Date	Description	by	chk

4D PLANNING™
Chartered Town Planners & Architectural Technicians

www.GetMePlanning.com®

Client
Meytal Stern

Project
**19 Mill Way, London,
NW7 3QR**

Title
Existing Elevations 01

Date: April 2024
Scale: 1:50 @ A1, 1:100 @ A3
Drawing No. PL-EE-01

Rev: /

PROPOSED ELEVATIONS

SCALE 1.100




PROPOSED FRONT ELEVATION
SCALE 1.100

NEW MATERIALS TO
MATCH EXISTING



PROPOSED REAR ELEVATION
SCALE 1.100

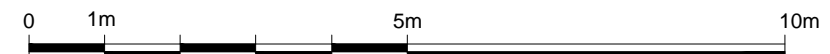

Written dimensions to be taken in preference to scaled dimensions. The Contractor is responsible for checking all dimensions before work starts.

All work is to be carried out to the requirements, and to the satisfaction of the Local Authority. These drawings are for planning purposes only

Any discrepancies to be brought to the attention of 4D Planning Consultants immediately.

Rev	Date	Description	by	chk

4D PLANNING™
Chartered Town Planners & Architectural Technicians

www.GetMePlanning.com®

Client
Meytal Stern

Project
**19 Mill Way, London,
NW7 3QR**


Title
Proposed Elevations 01

Date: April 2024
Scale: 1:50 @ A1, 1:100 @ A3
Drawing No. PL-PE-01

Rev:

EXISTING ELEVATIONS

SCALE 1:100

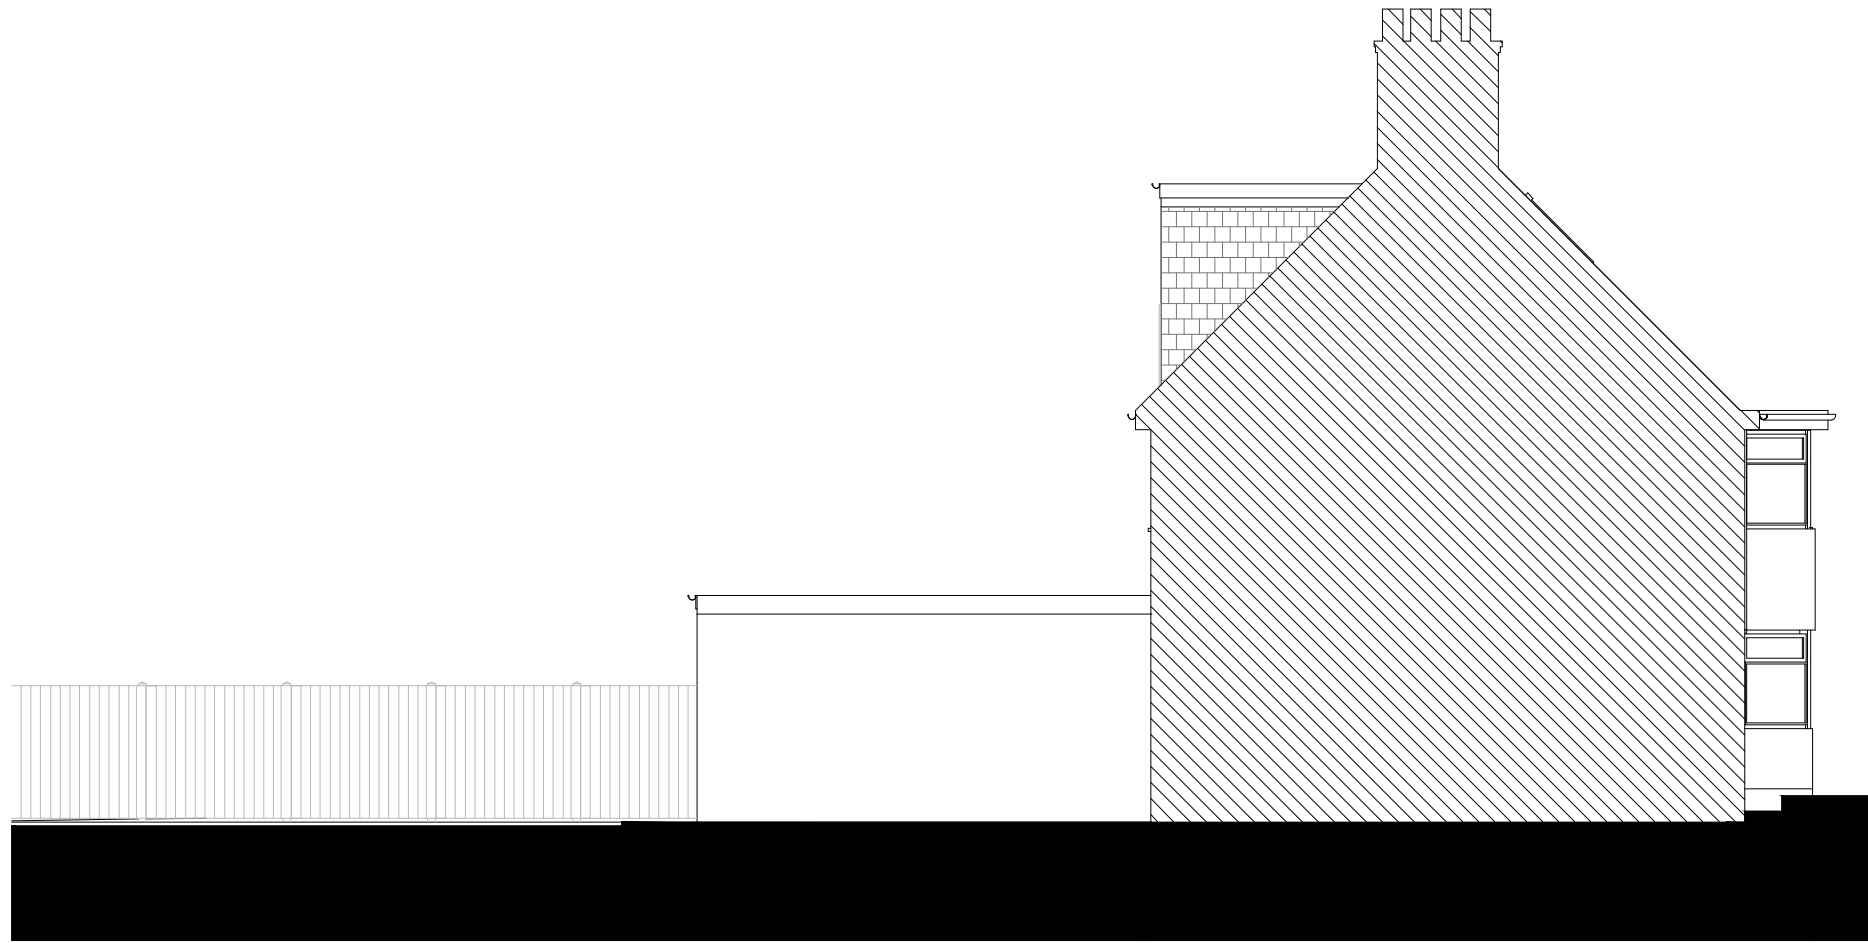


EXISTING SIDE ELEVATION 01

SCALE 1:100



EXISTING SIDE ELEVATION 02

SCALE 1:100

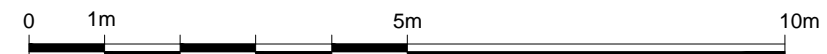

Written dimensions to be taken in preference to scaled dimensions. The Contractor is responsible for checking all dimensions before work starts.

All work is to be carried out to the requirements, and to the satisfaction of the Local Authority. These drawings are for planning purposes only.

Any discrepancies to be brought to the attention of 4D Planning Consultants immediately.

Rev	Date	Description	by	chk

4D PLANNING™
Chartered Town Planners & Architectural Technicians

www.GetMePlanning.com®

Client
Meytal Stern

Project
**19 Mill Way, London,
NW7 3QR**

Title
Existing Elevations 02

Date: April 2024

Scale: 1:50 @ A1, 1:100 @ A3


Drawing No. PL-EE-02

Rev:

/

PROPOSED ELEVATIONS

SCALE 1:100

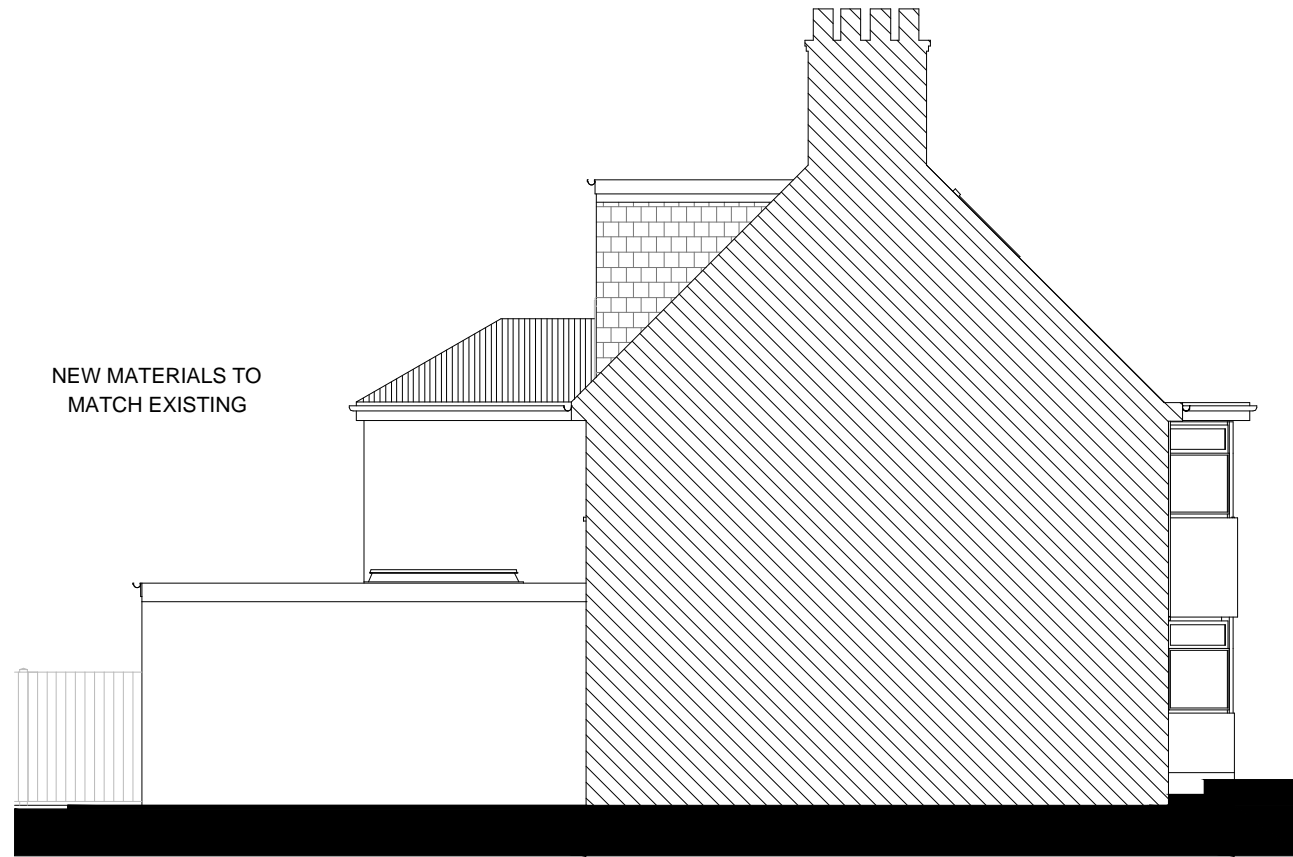


EXISTING SIDE ELEVATION 01

SCALE 1:100



EXISTING SIDE ELEVATION 02

SCALE 1:100

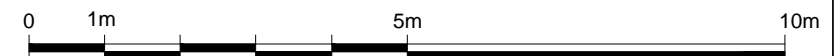

Written dimensions to be taken in preference to scaled dimensions. The Contractor is responsible for checking all dimensions before work starts.

All work is to be carried out to the requirements, and to the satisfaction of the Local Authority. These drawings are for planning purposes only

Any discrepancies to be brought to the attention of 4D Planning Consultants immediately.

Rev	Date	Description	by	chk

4D PLANNING™
Chartered Town Planners & Architectural Technicians

www.GetMePlanning.com®

Client
Meytal Stern

Project
**19 Mill Way, London,
NW7 3QR**

Title
Proposed Elevations 02

Date: April 2024
Scale: 1:50 @ A1, 1:100 @ A3
Drawing No. PL-PE-02

Rev: