

Written dimensions to be taken in preference to scaled dimensions. The Contractor is responsible for checking all dimensions before work starts.

All work is to be carried out to the requirements, and to the satisfaction of the Local Authority. These drawings are for planning purposes only

Any discrepancies to be brought to the attention of 4D Planning Consultants immediately.

Location Plan

Rev	Date	Description	by	chk

**4D PLANNING™**

Architecture | Town Planning

T: 0161 408 4680 www.GetMePlanning.com

www.GetMePlanning.com

Client

**4D PLANNING**

Project

19 Millway, London E7 3QR

Title

**Proposed Site Plan**



Date: April 2024

Scale: 1:50 @ A1, 1:100 @ A3

Drawing No. 4D01SP

Rev:

/

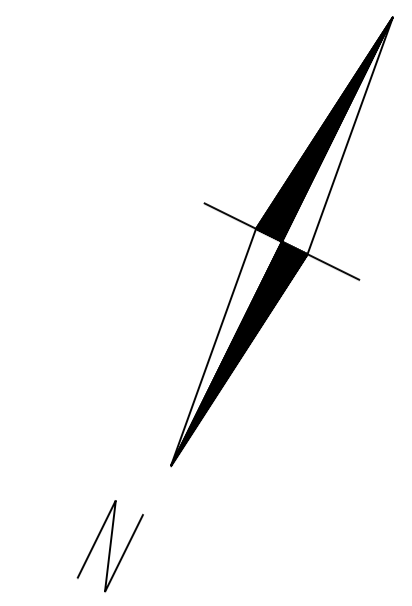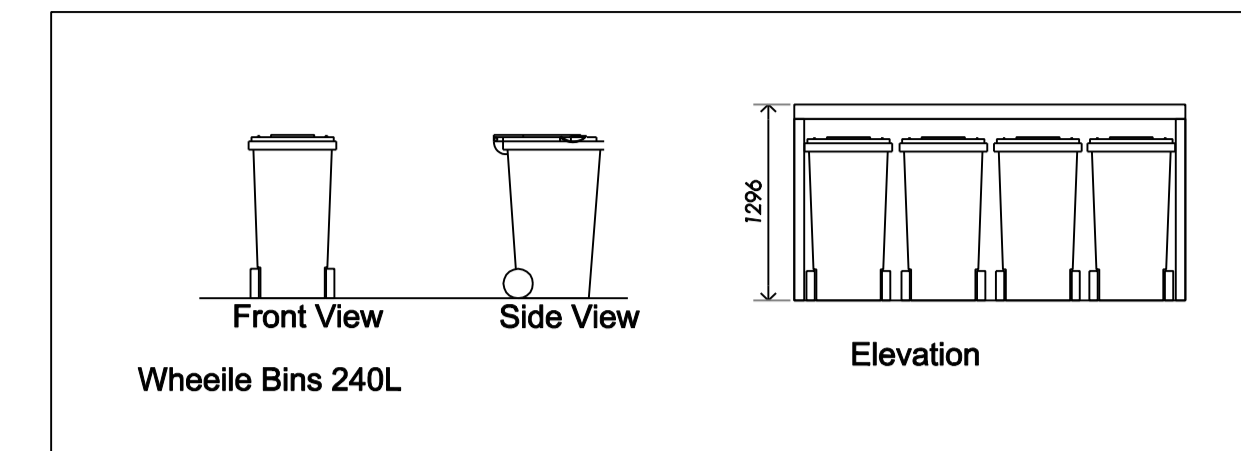

Refuse store  
4 x 240L Eurobins  
1-2 recyclable bins

Ground Floor Flat (A)  
Outdoor private amenity  
59m<sup>2</sup>

Ground Floor Flat (B)  
Outdoor private amenity  
65m<sup>2</sup>



Communal pathway to gardens

Cycle parking store  
min. 3 bikes

Cycle parking store  
min. 2 bikes

Existing Vehicle Parking  
(historic parking for 2 vehicles using existing crossover)

