

Do not scale from this drawing. All dimensions are approximate and should be checked on site prior to construction. All discrepancies must be reported to the Architect for verification prior to commencement of the affected works. This drawing is Copyright protected and must not be reproduced or used without prior written permission.

Notes:


PLEASE NOTE : ALL DRAWINGS TO BE PRINTED OR COPIED IN COLOUR
NOTE: STEEL WORK OVER AS SE IN SHOWN IN ORANGE

All drawings to be read in conjunction with Structural Engineers drawings and details




Works to house and garage approved by Application Ref: 22/03064/FUL


Front Garden Plan
Scale 1:50

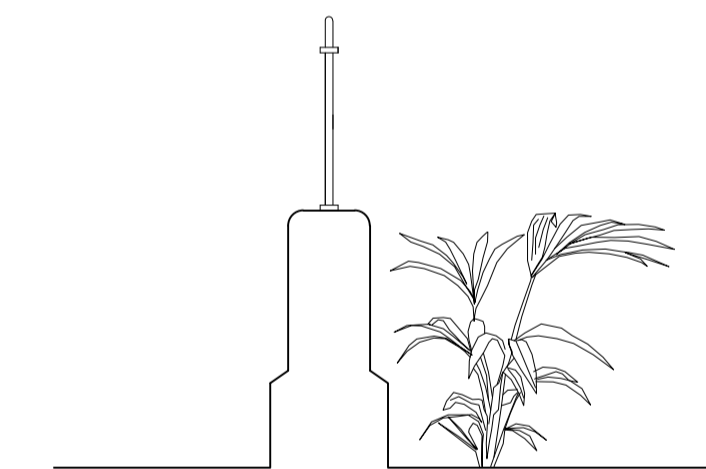

Railings Section
Scale 1:25

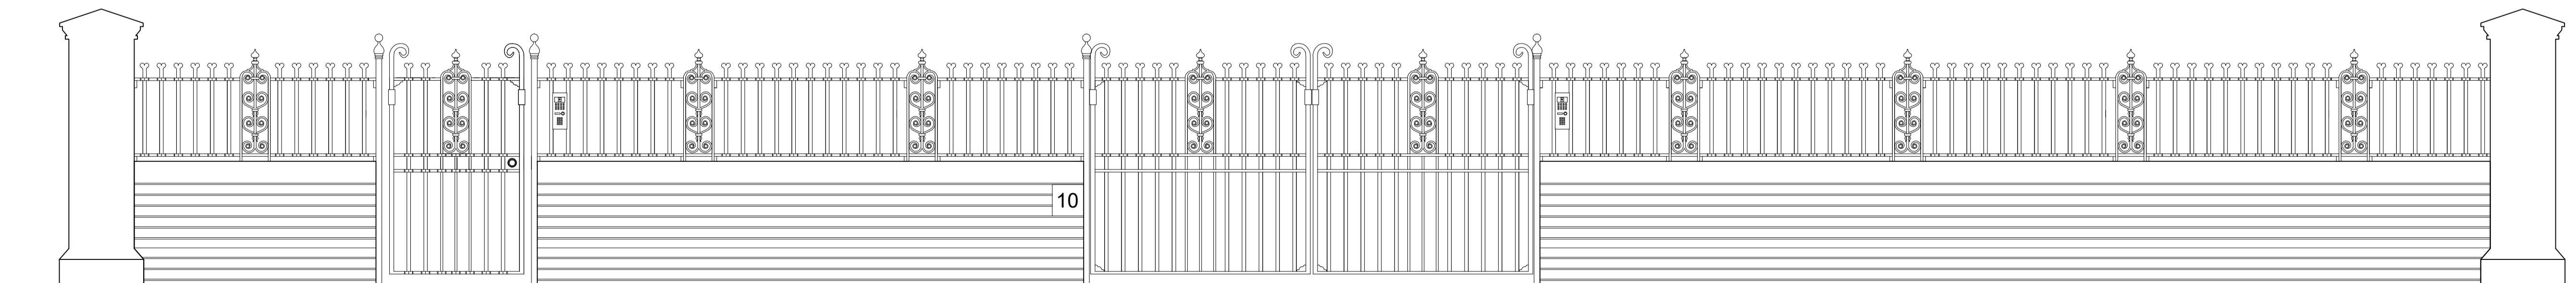

Front Railings
Scale 1:25

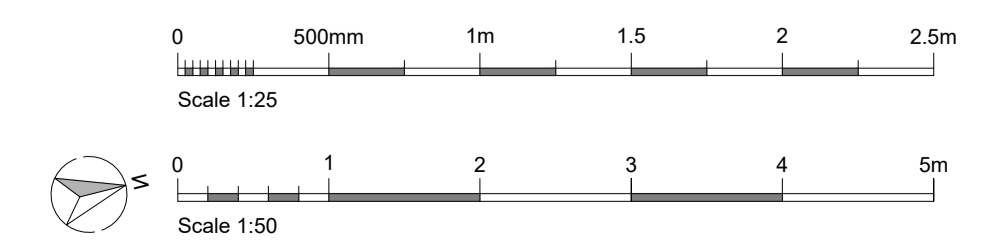

RIACH
architects

Riach Architects Limited, Company Number: 8867519
65 Banbury Rd, Oxford, OX2 6PE. Tel: 01865 553772
mail@riacharchitects.com www.riacharchitects.com

Client
C/O Agents

Project
10 Northmoor Road

Drawing title
Proposed Site Plan & Elevations

Date	Scale	
November 2023	1:50 & 1:25@A1	
Stage	Drawn By	Checked By
Planning	HC	KR
Drawing Number	Revision	
1970-04	A	