


Proposed Site Plan @ 1:100

VISIBLE EXTENSION OBSTRUCTION PLOTTED TO CENTRE POINT OF ADJACENT GARDEN GROUND USING DIRECTION FINDER - PREPARED IN ACCORDANCE WITH GUIDANCE CONTAINED WITHIN BRE DOCUMENT 'SITE LAYOUT PLANNING FOR DAYLIGHT AND SUNLIGHT - A GUIDE TO GOOD PRACTICE (2022)' SECTION 3.3 AND APPENDIX A.

SUNPATH INDICATOR FOR EDINBURGH/GLASGOW (56 DEGS NORTH) OVERLAID ONTO SITE PLAN TO INDICATE AVAILABLE SUNLIGHT AGAINST DATE/TIME FOR CENTRE POINT OF ADJACENT GARDEN - PREPARED IN ACCORDANCE WITH GUIDANCE CONTAINED WITHIN BRE DOCUMENT 'SITE LAYOUT PLANNING FOR DAYLIGHT AND SUNLIGHT - A GUIDE TO GOOD PRACTICE (2022)' SECTION 3.3 AND APPENDIX A.

THE ABOVE ANALYSIS DEMONSTRATES THAT THE CENTRE POINT OF THE ADJACENT GARDEN OF 83 MUNRO ROAD WILL NOT BE OBSCURED FROM DIRECT SUNLIGHT AT ANY POINT ON MARCH / SEPTEMBER 21st, AND MORE THAN 2 HRS SUNLIGHT CAN BE DEMONSTRATED TO THIS POINT IN THE GARDEN ON THAT DATE THEREFORE SATISFYING THE MINIMUM REQUIREMENTS WITHIN THE REFERENCED BRE GUIDANCE.

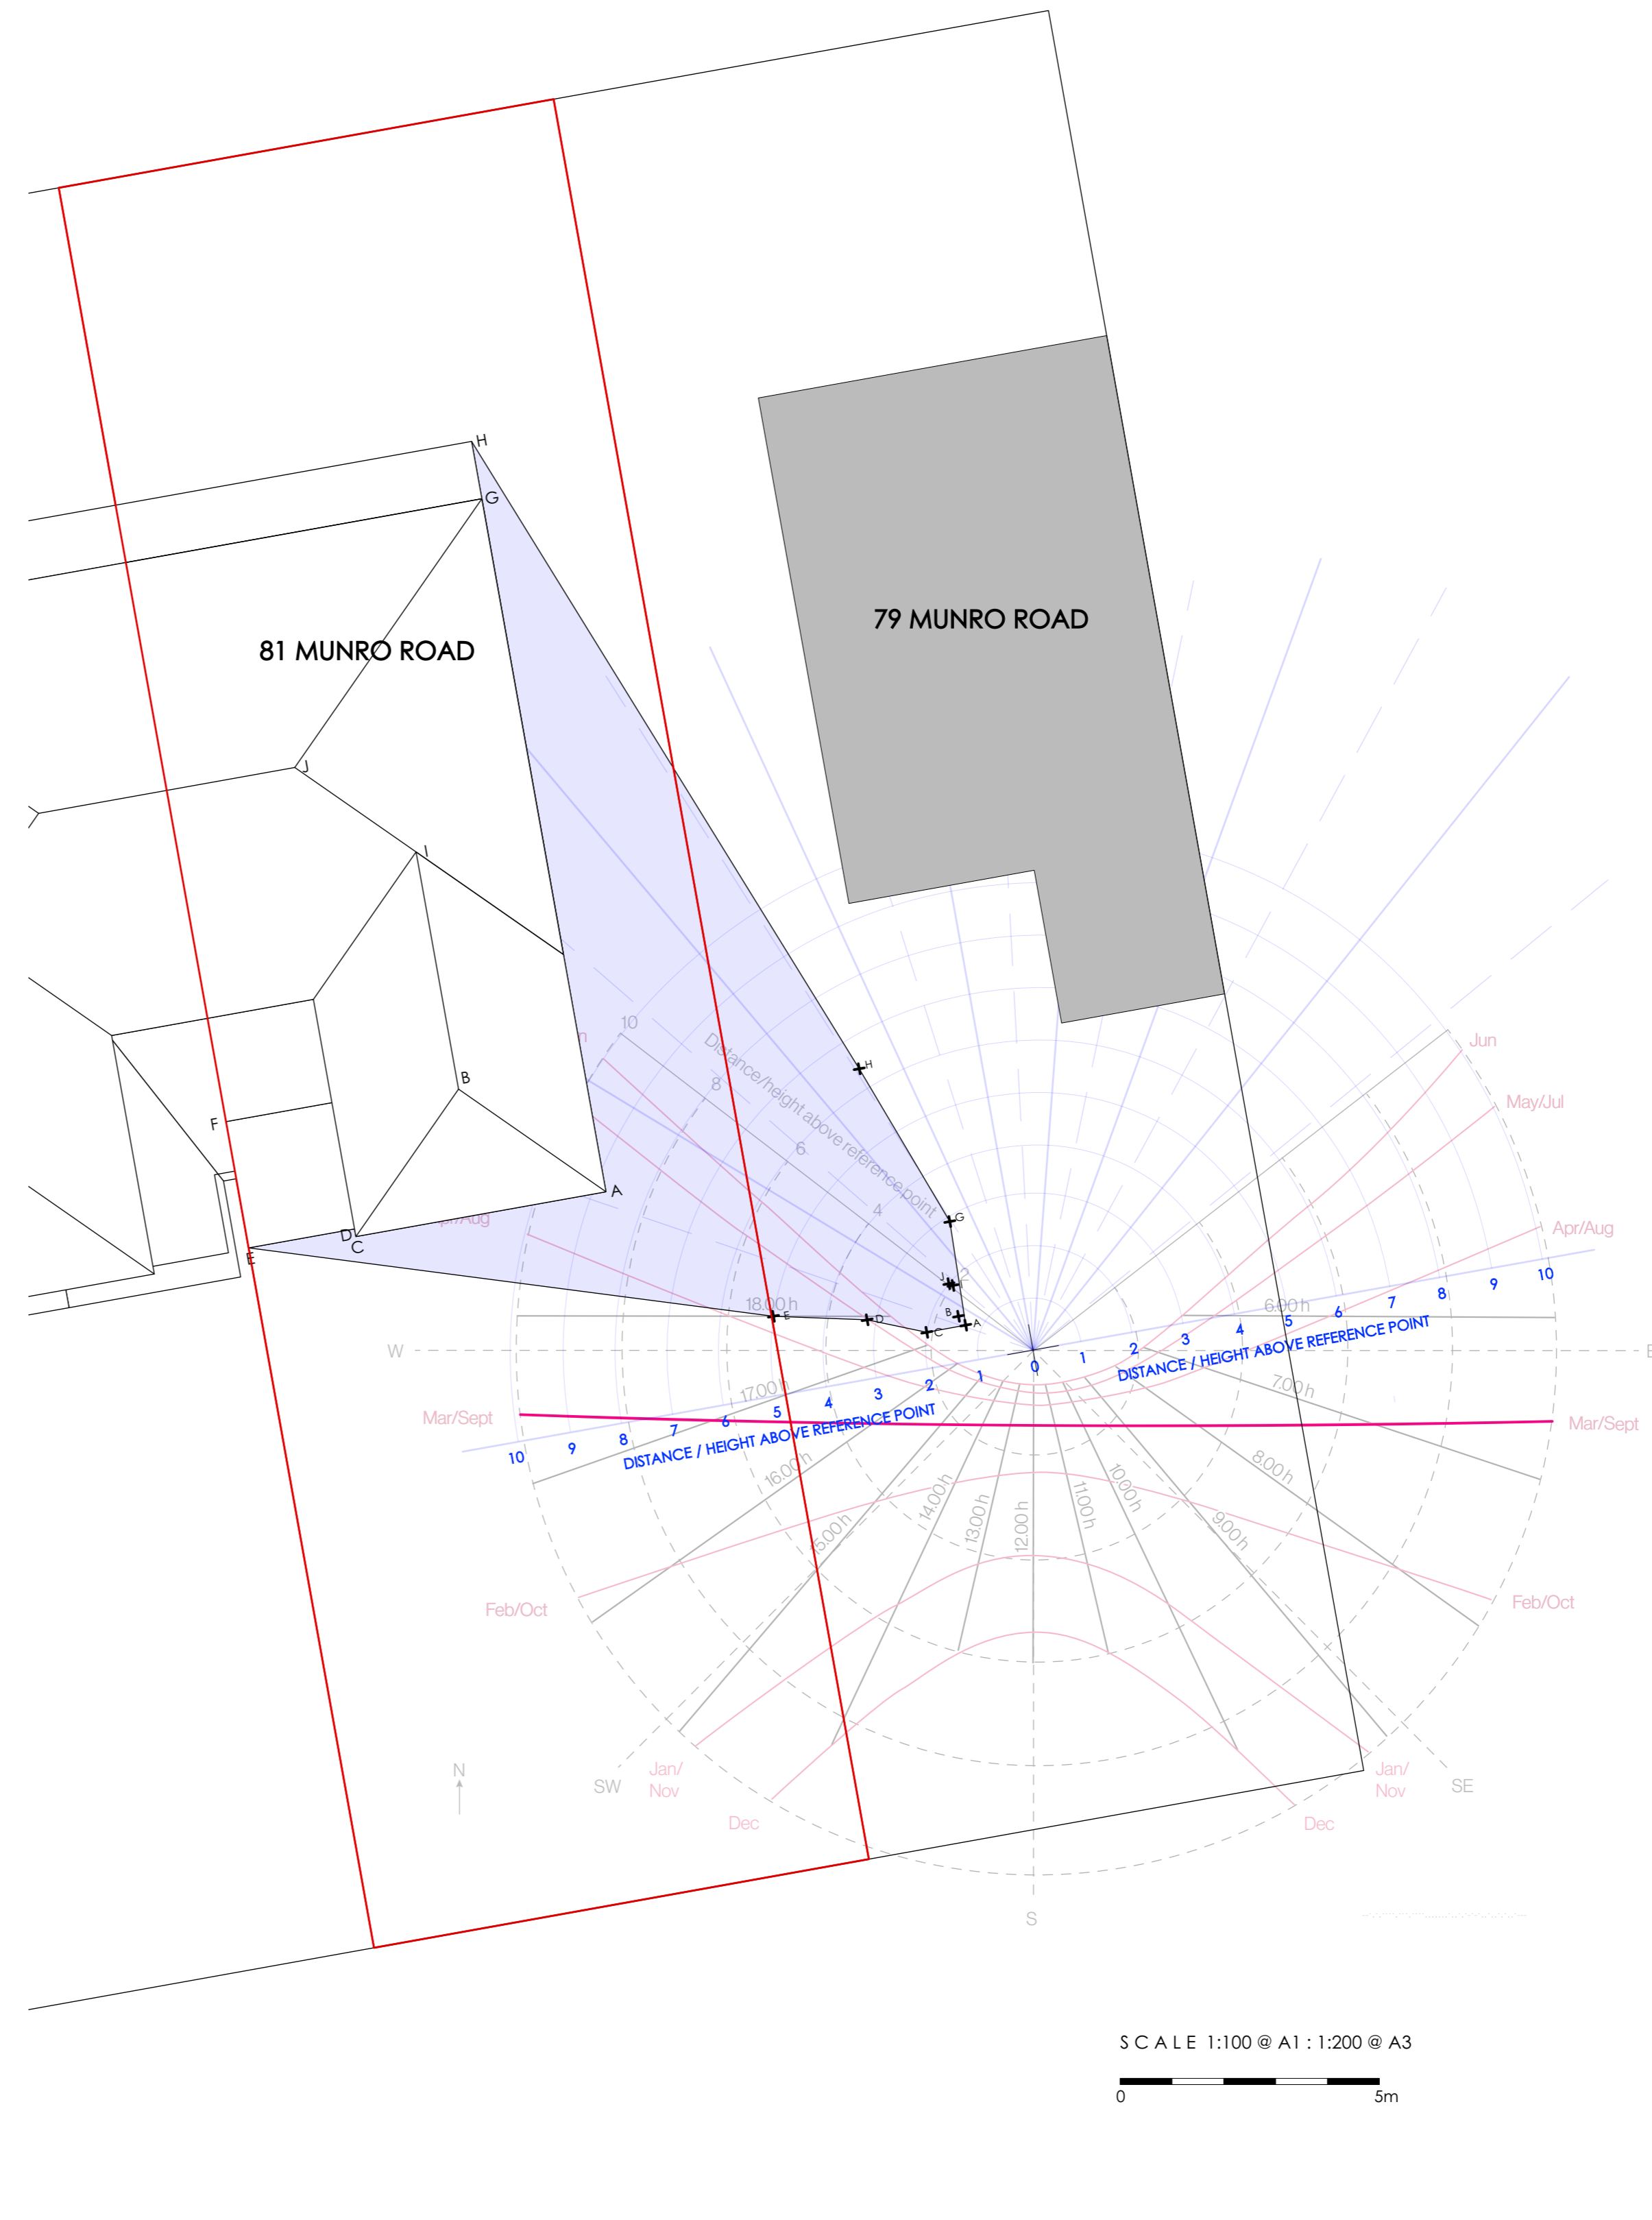

Proposed Site Plan @ 1:100

VISIBLE EXTENSION OBSTRUCTION PLOTTED TO CENTRE POINT OF ADJACENT GARDEN GROUND USING DIRECTION FINDER - PREPARED IN ACCORDANCE WITH GUIDANCE CONTAINED WITHIN BRE DOCUMENT 'SITE LAYOUT PLANNING FOR DAYLIGHT AND SUNLIGHT - A GUIDE TO GOOD PRACTICE (2022)' SECTION 3.3 AND APPENDIX A.

SUNPATH INDICATOR FOR EDINBURGH/GLASGOW (56 DEGS NORTH) OVERLAID ONTO SITE PLAN TO INDICATE AVAILABLE SUNLIGHT AGAINST DATE/TIME FOR CENTRE POINT OF ADJACENT GARDEN - PREPARED IN ACCORDANCE WITH GUIDANCE CONTAINED WITHIN BRE DOCUMENT 'SITE LAYOUT PLANNING FOR DAYLIGHT AND SUNLIGHT - A GUIDE TO GOOD PRACTICE (2022)' SECTION 3.3 AND APPENDIX A.

THE ABOVE ANALYSIS DEMONSTRATES THAT THE CENTRE POINT OF THE ADJACENT GARDEN OF 79 MUNRO ROAD WILL NOT BE OBSCURED FROM DIRECT SUNLIGHT AT ANY POINT ON MARCH / SEPTEMBER 21st, AND MORE THAN 2 HRS SUNLIGHT CAN BE DEMONSTRATED TO THIS POINT IN THE GARDEN ON THAT DATE THEREFORE SATISFYING THE MINIMUM REQUIREMENTS WITHIN THE REFERENCED BRE GUIDANCE.

REVISIONS

| Project                  | Project Number |
|--------------------------|----------------|
| 81 MUNRO ROAD<br>GLASGOW | 1096           |

PLANNING

| Drawing                | Scale      | Drawn by |
|------------------------|------------|----------|
| SUN ON GROUND ANALYSIS | 1:100 @ A1 | DM       |
| Dwg Number             |            | Revision |
| PP-03                  |            | -        |