


1
DRY DASH
RENDER


2
FACING
BRICKWORK

3
NATURAL
SLATE


PROPOSED MATERIALS KEY

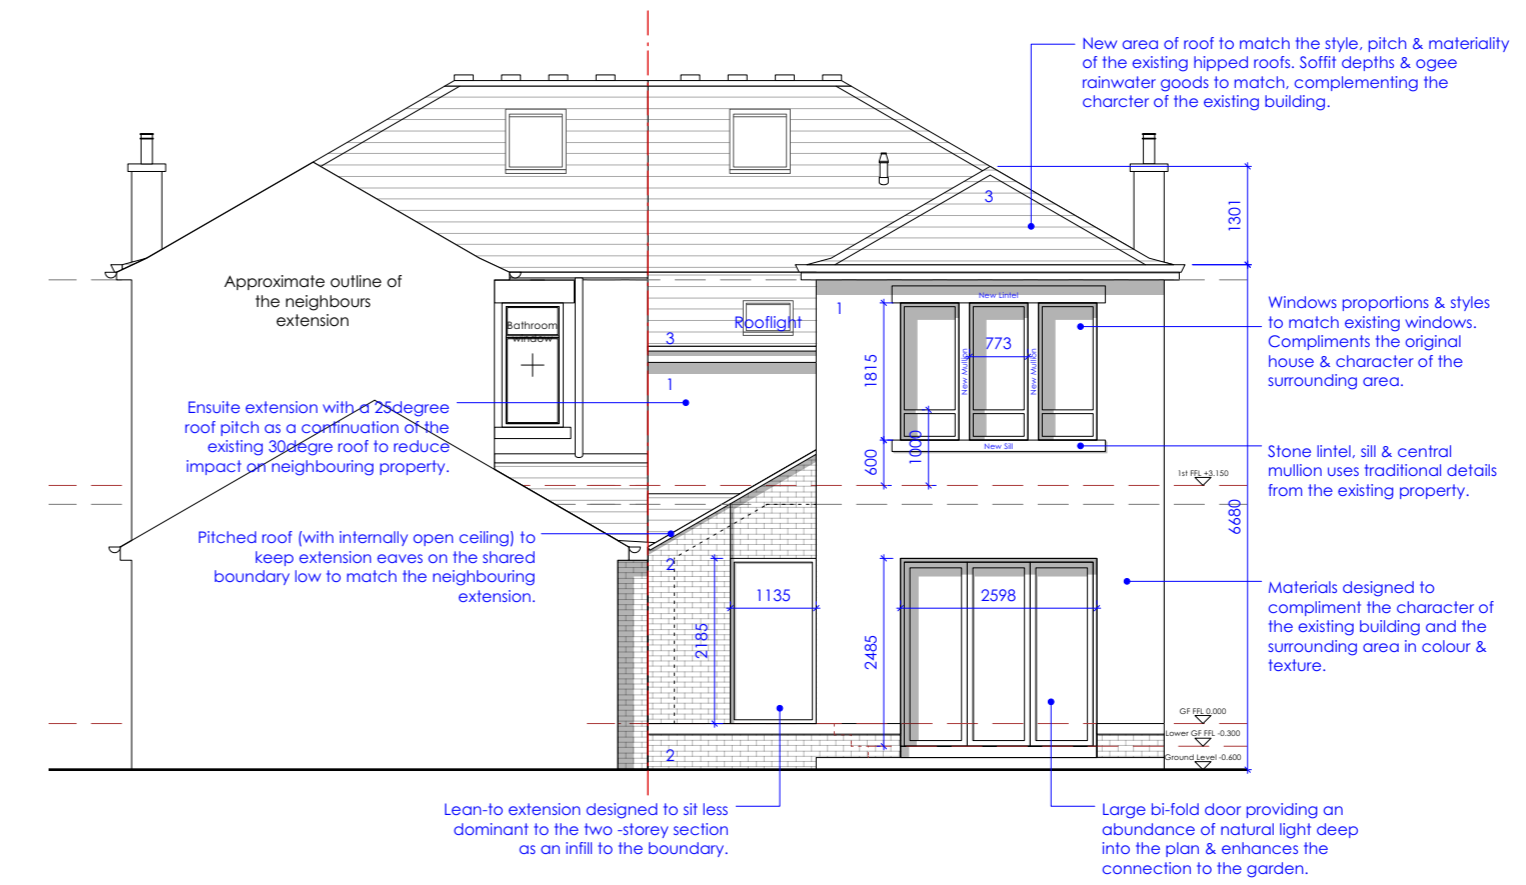


Proposed South Elevation - @ 1:50

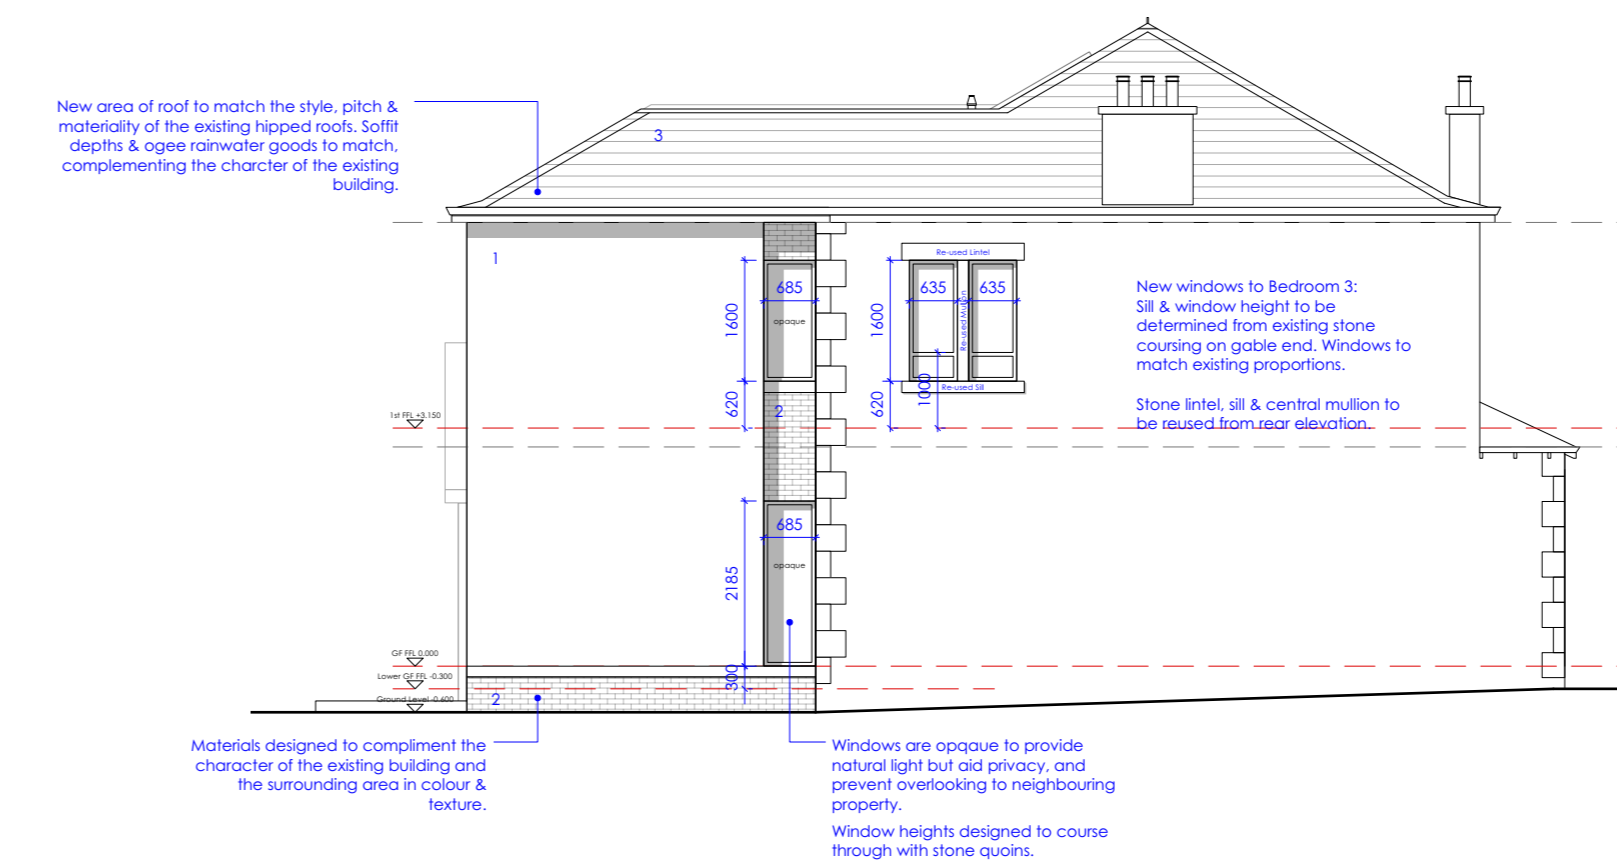

Proposed East Elevation - @ 1:50

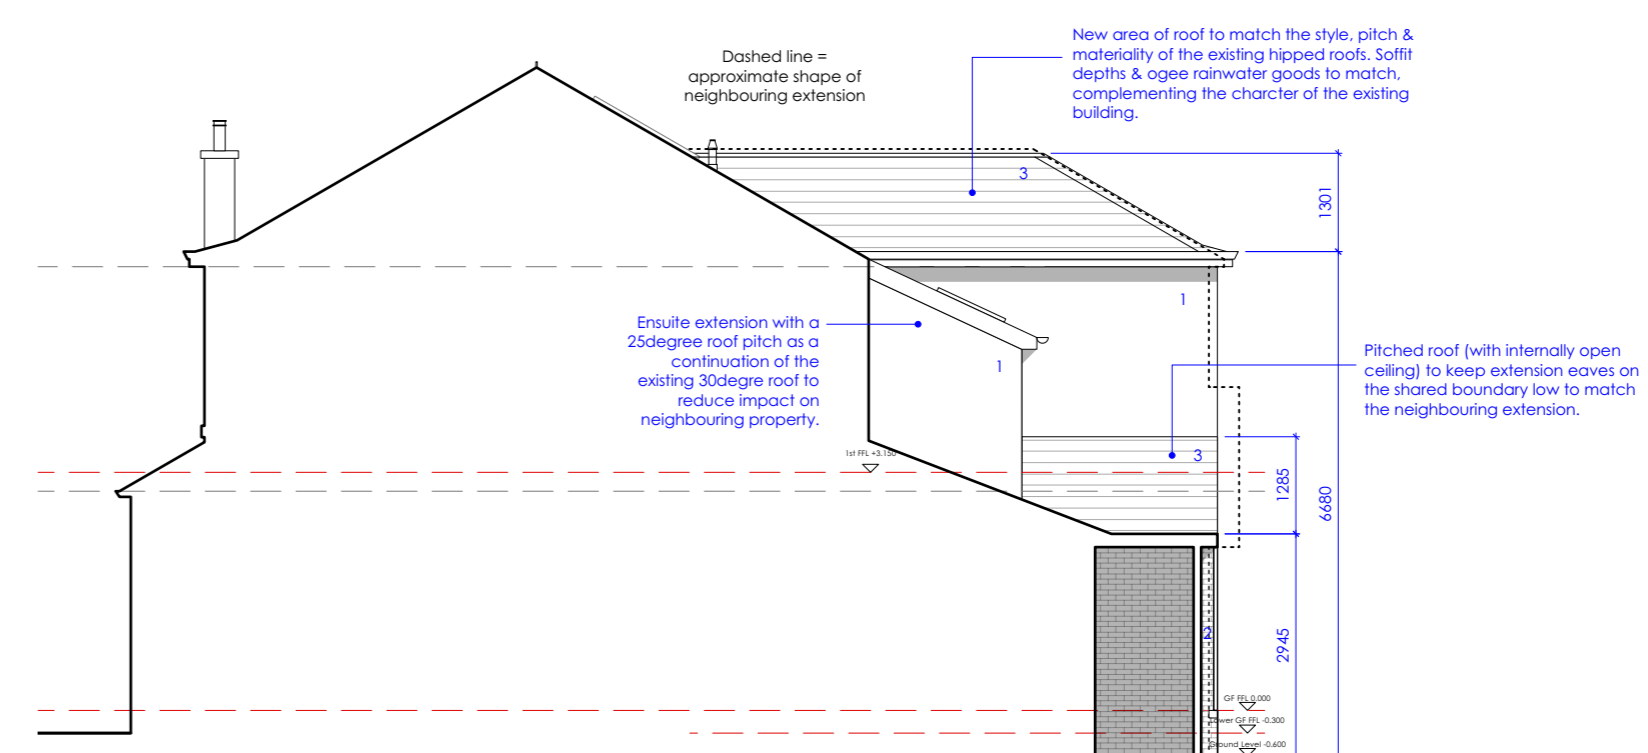


Proposed West Elevation - @ 1:50

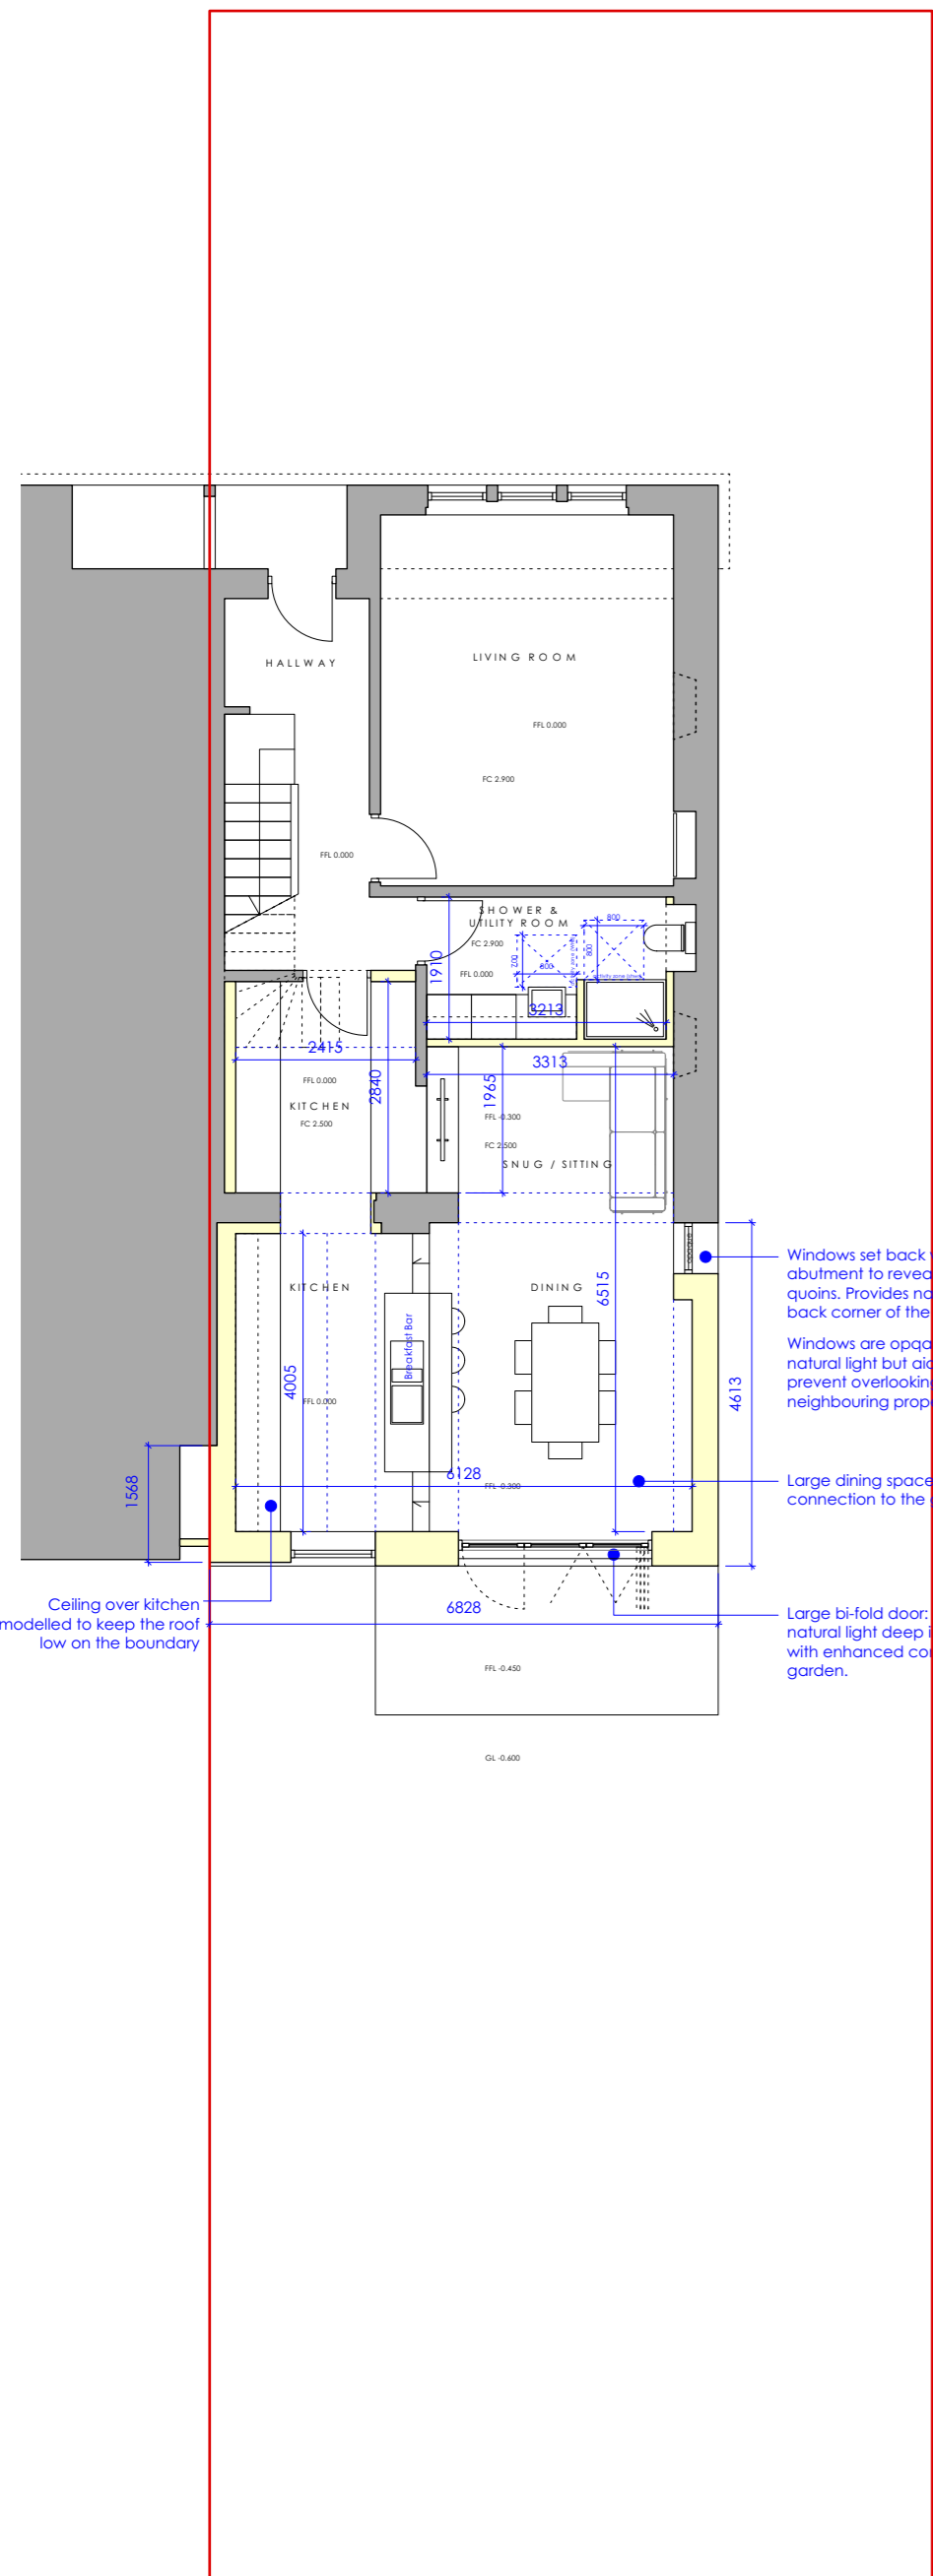


Proposed Ground Floor Plan - @ 1:100


INDICATES ADDITIONS

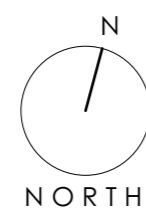

Proposed First Floor Plan - @ 1:100

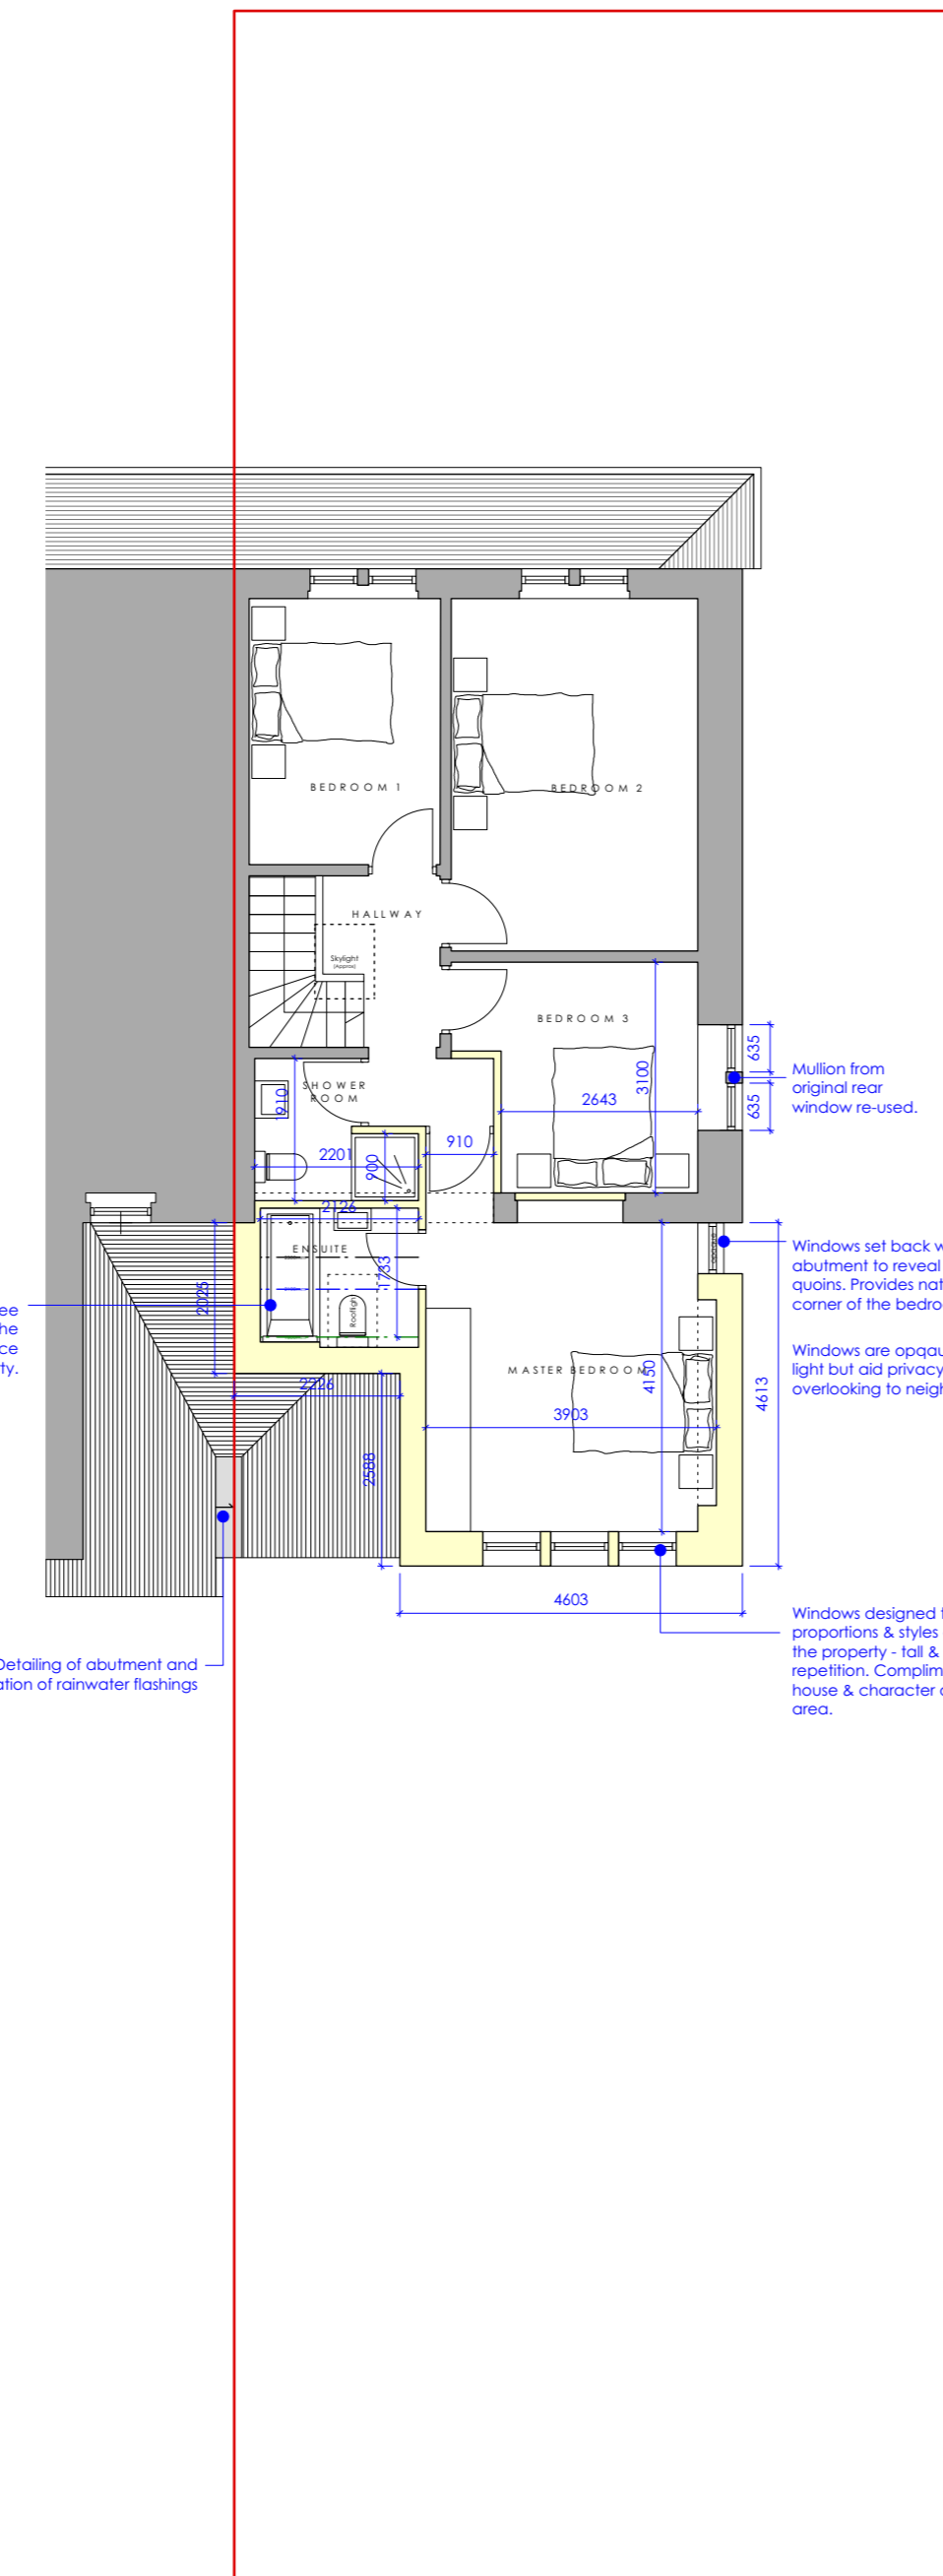

INDICATES ADDITIONS

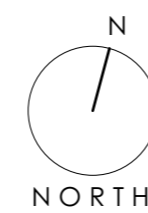

REVISIONS

Project	Project Number
81 MUNRO ROAD GLASGOW	1096

PLANNING

Drawing	Drawn by
PROPOSED PLANS & ELEVATIONS	DM

Scale	Revision
1:100 @ A1	

Dwg Number	Revision
PP-02	-

SCALE 1:100 @ A1 : 1:200 @ A3

