



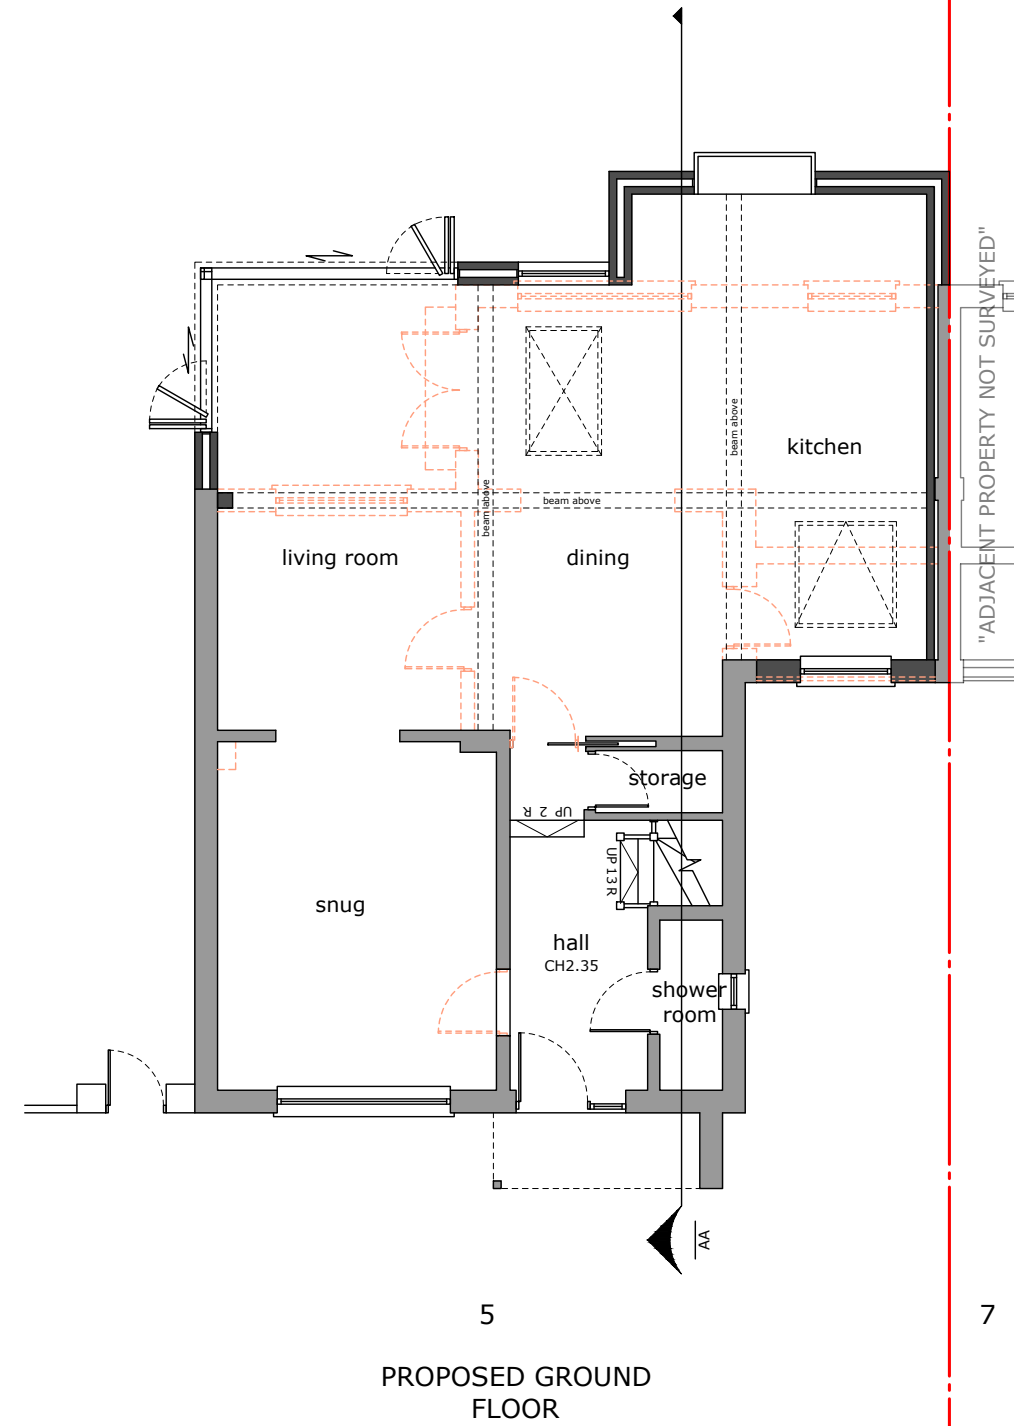

Drawing title: Ground FI plans	Revision: ----	Scale 1:100 @ A3	Drawn by: DO
Drawing No: 01	Date: 15/03/2024		Phase: App



Job No: DW202300006	Job address: 5 Bracken Lane GU46 6LH	Client: Mr & Mrs Vernon
Council: Yateley/Hart	Job type: Ground extension	Consultant: AV

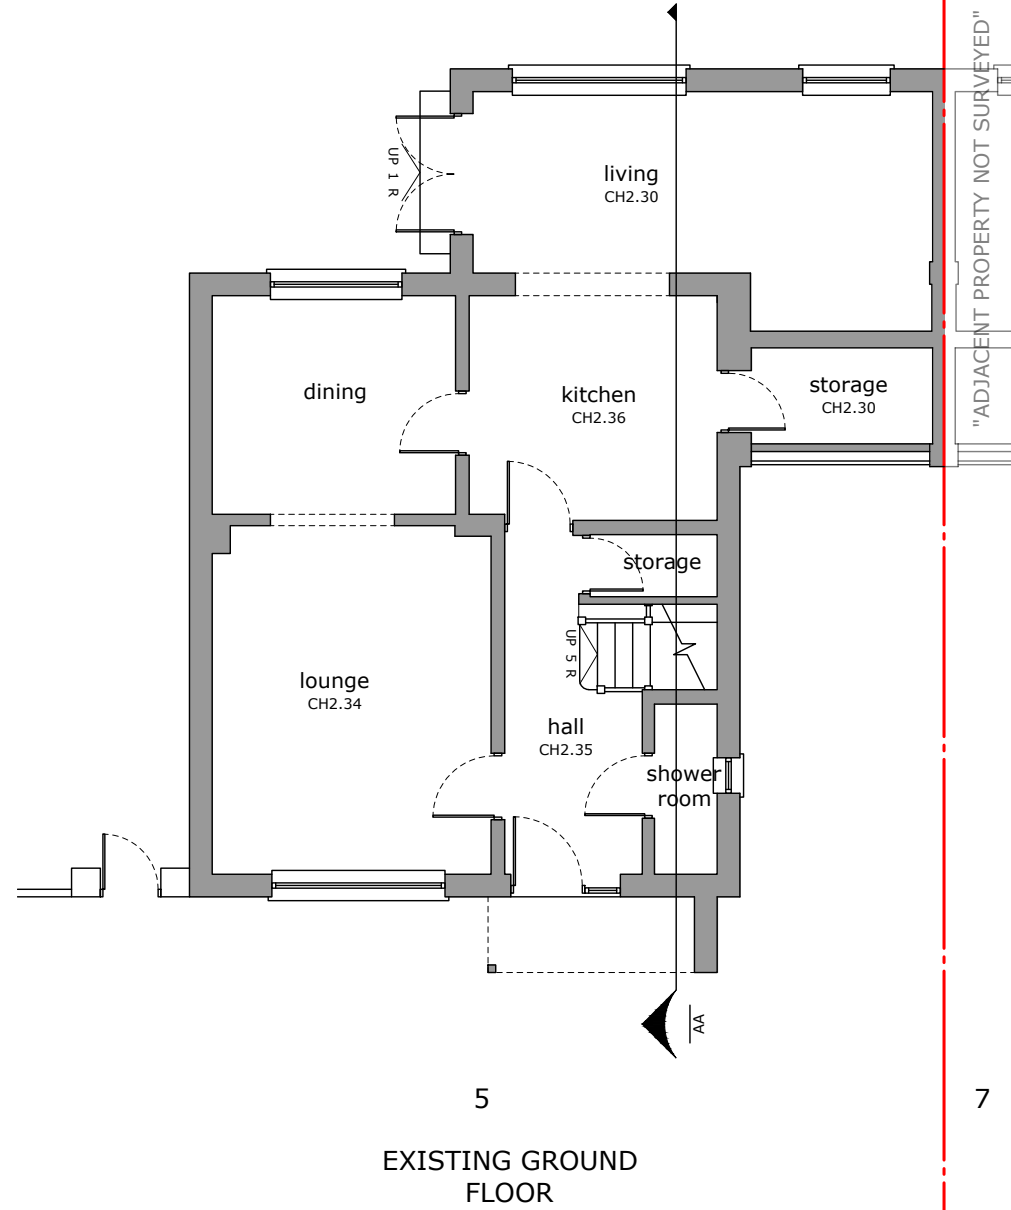



Drawing title: First Fl plans	Revision: ----	Scale 1:100 @ A3	Drawn by: DO
Drawing No: 02	Date: 15/03/2024		Phase: App


Job No: DW202300006	Job address: 5 Bracken Lane GU46 6LH	Client: Mr & Mrs Vernon
Council: Yateley/Hart	Job type: Ground extension	Consultant: AV

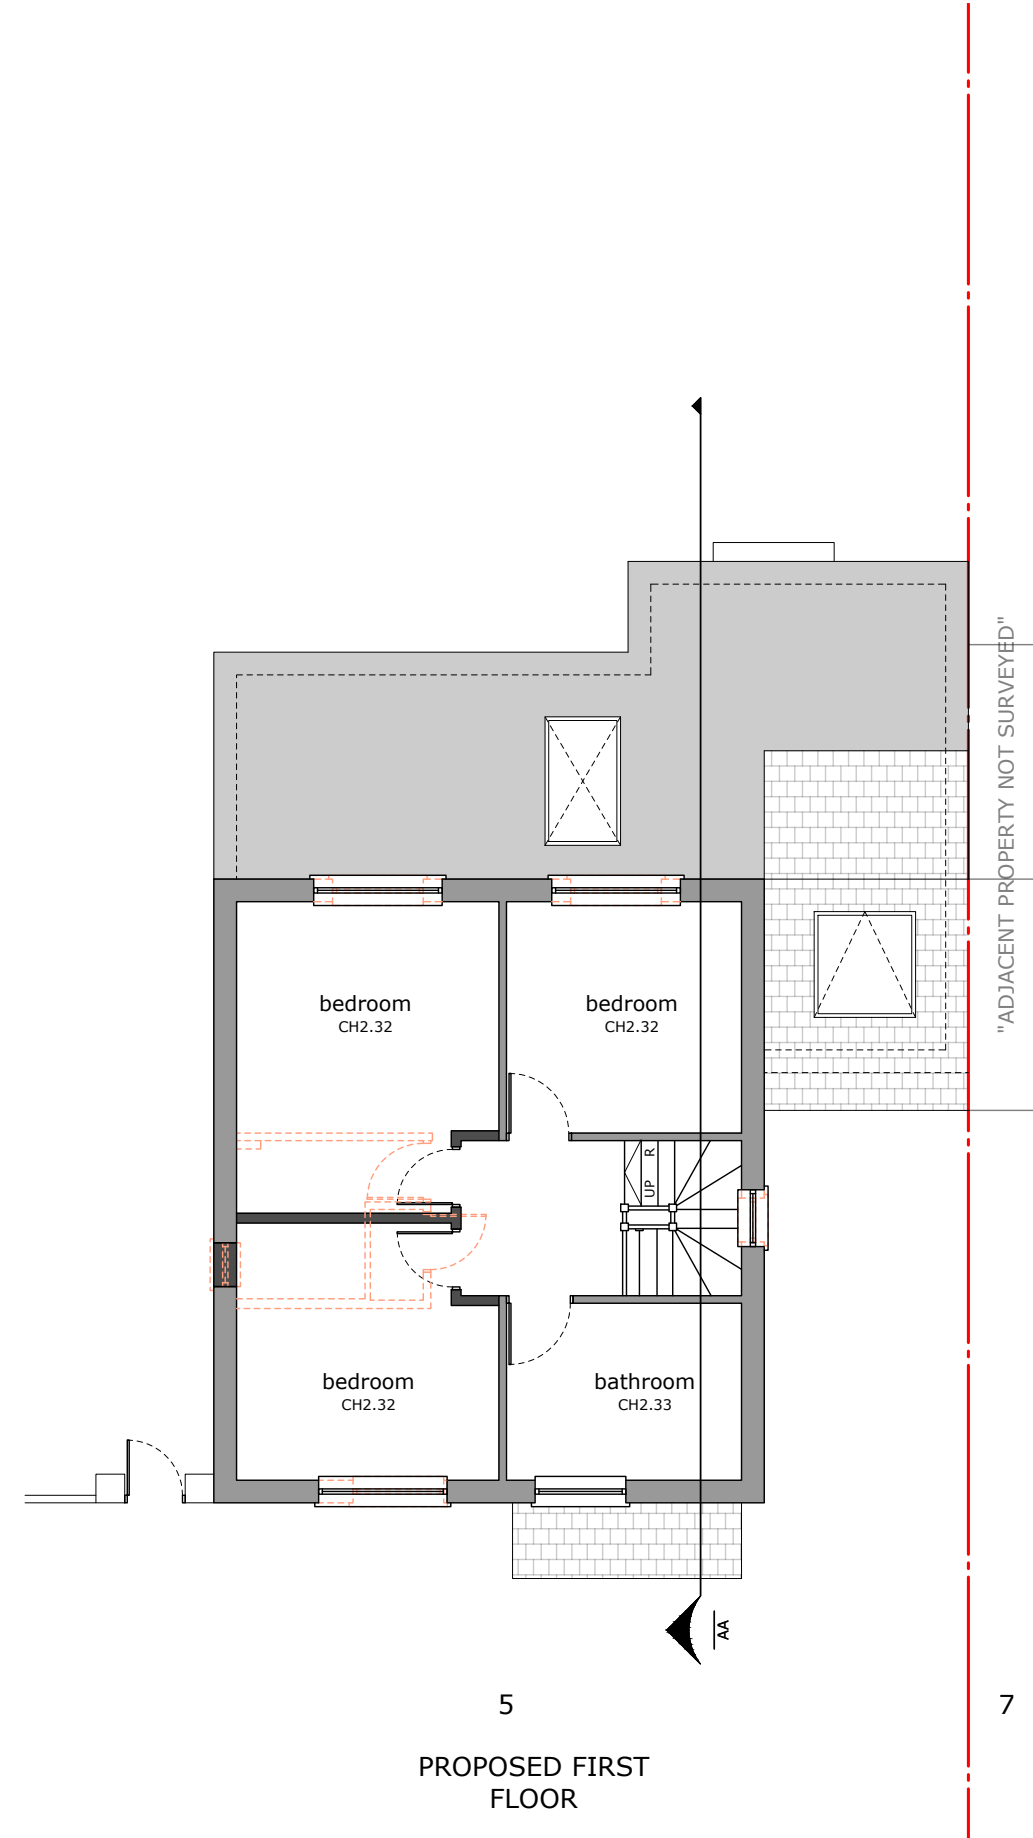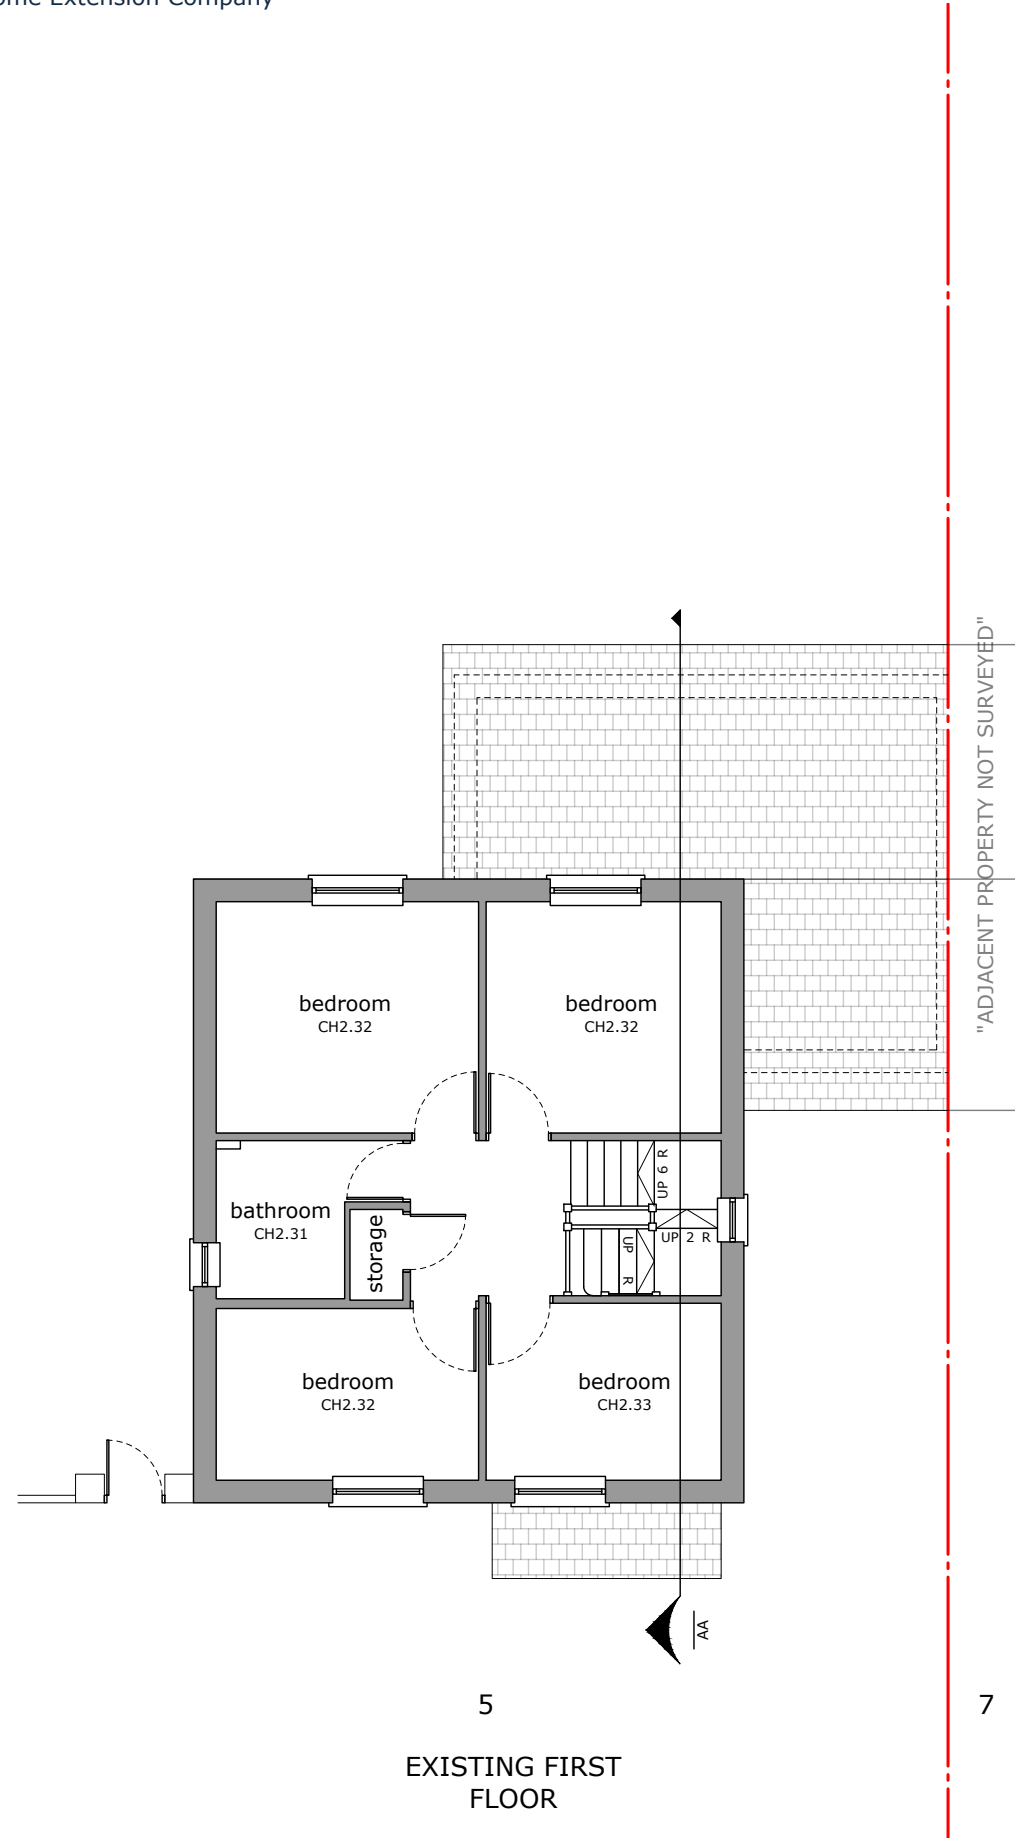



Drawing title:  
Loft Fl plans  
Drawing No:  
03

Revision:  
----  
Date:  
15/03/2024



Scale 1:100 @ A3  


Drawn by:  
DO  
Phase:  
App

Job No:  
DW202300006  
Council:  
Yateley/Hart

Job address:  
5 Bracken Lane GU46 6LH  
Job type:  
Ground extension



Client:  
Mr & Mrs Vernon  
Consultant:  
AV

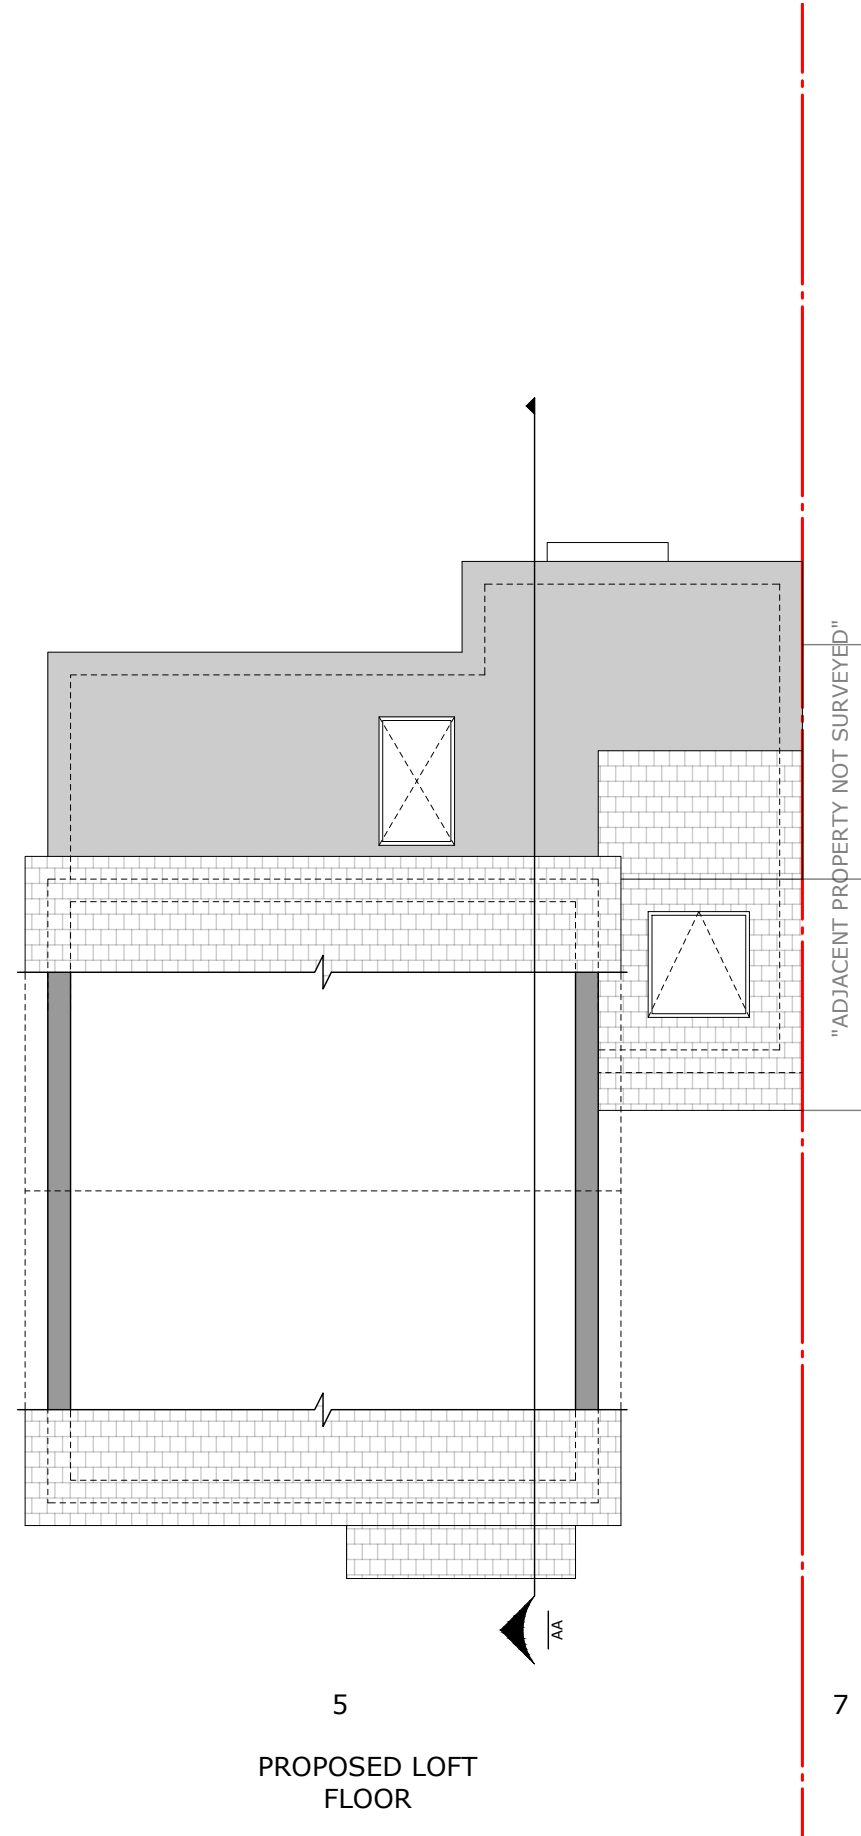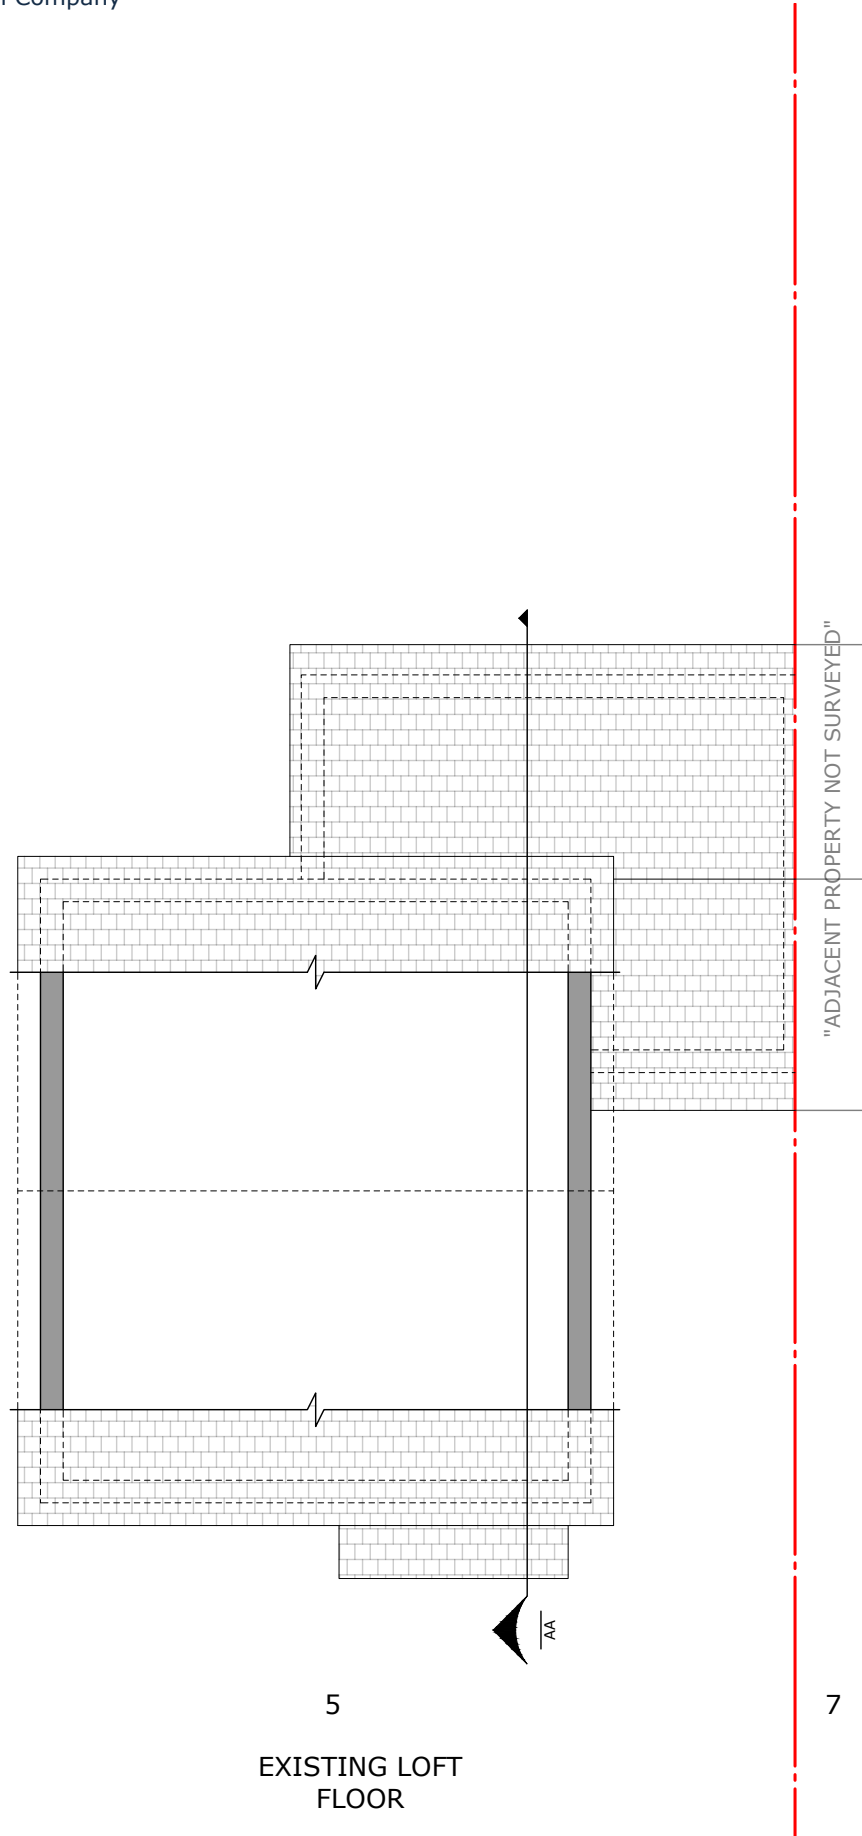



Drawing title: Roof plans	Revision: ----	Scale 1:100 @ A3	Drawn by: DO
Drawing No: 04	Date: 15/03/2024		Phase: App

Job No: DW202300006	Job address: 5 Bracken Lane GU46 6LH	Client: Mr & Mrs Vernon
Council: Yateley/Hart	Job type: Ground extension	Consultant: AV

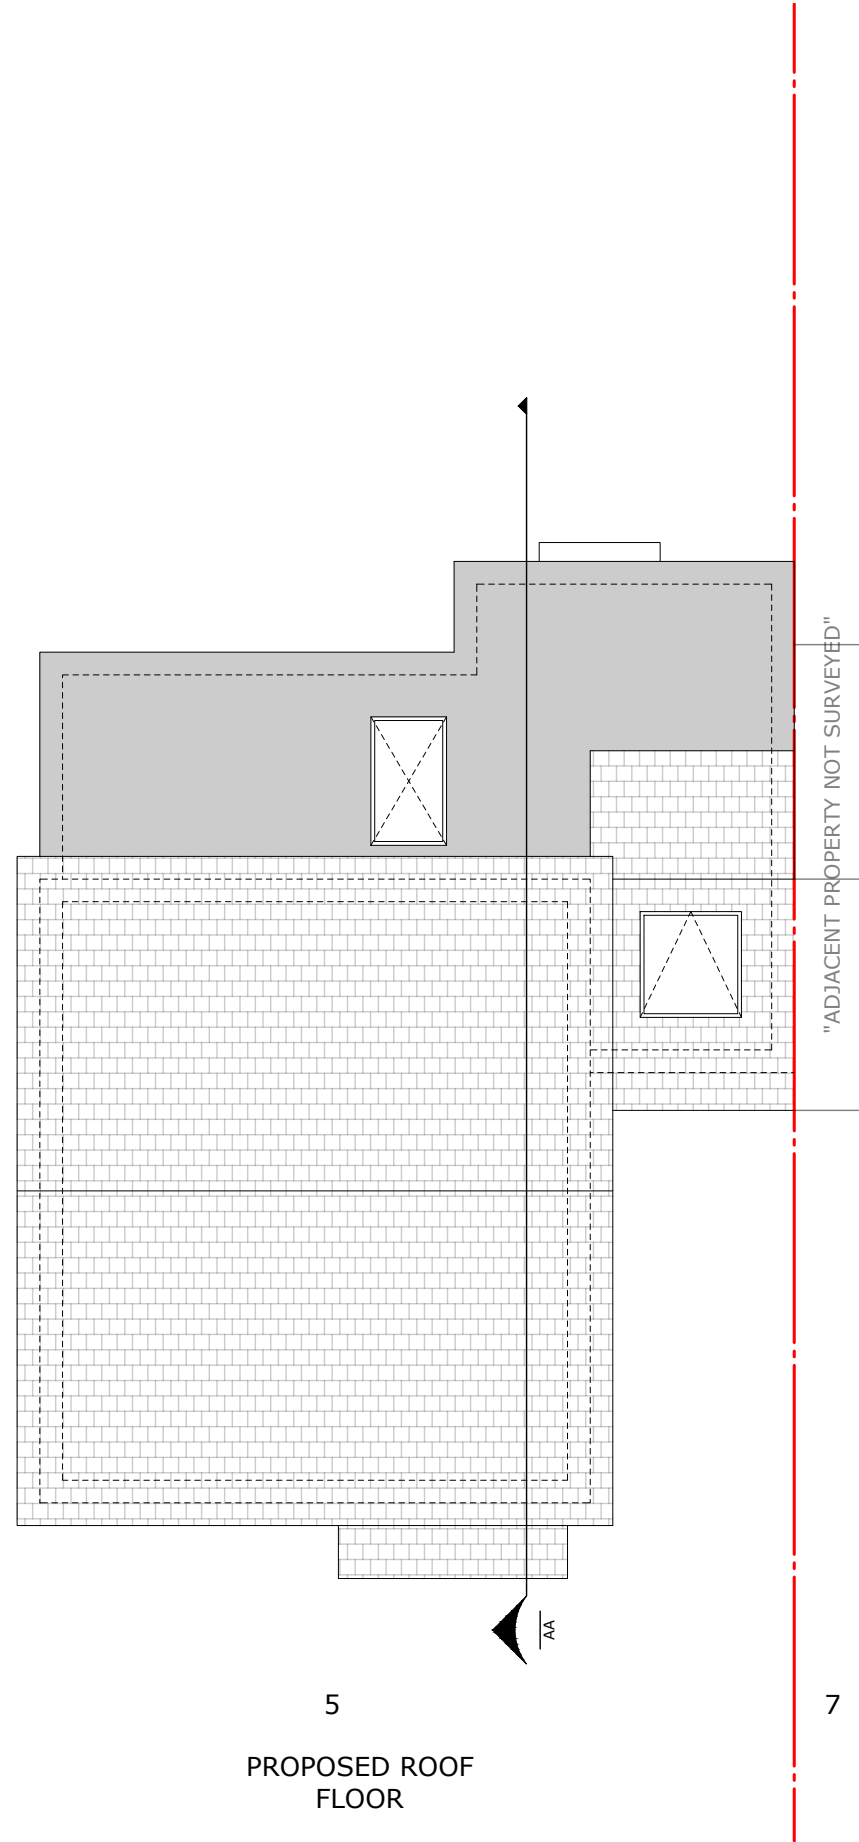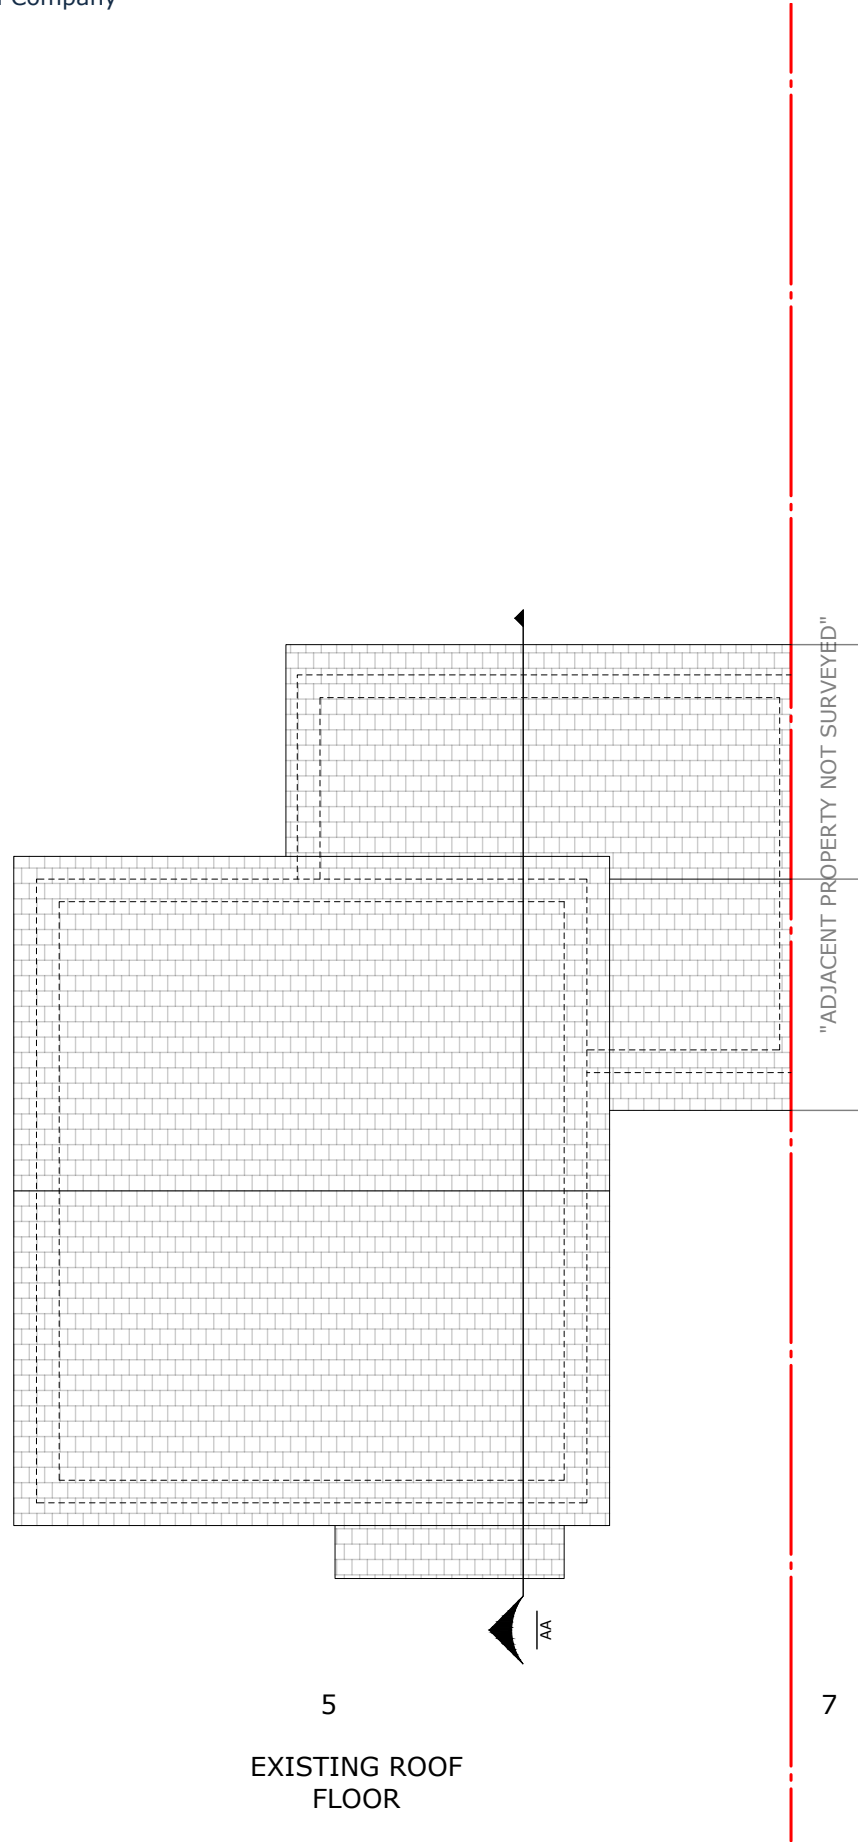



Drawing title:  
Front Elevations

Drawing No:  
05

Revision:  
----

Date:  
15/03/2024

Scale 1:100 @ A3



Drawn by:  
DO

Phase:  
App

Job No:  
DW202300006


Council:  
Yateley/Hart

Job address:  
5 Bracken Lane GU46 6LH


Job type:  
Ground extension

Client:  
Mr & Mrs Vernon

Consultant:  
AV

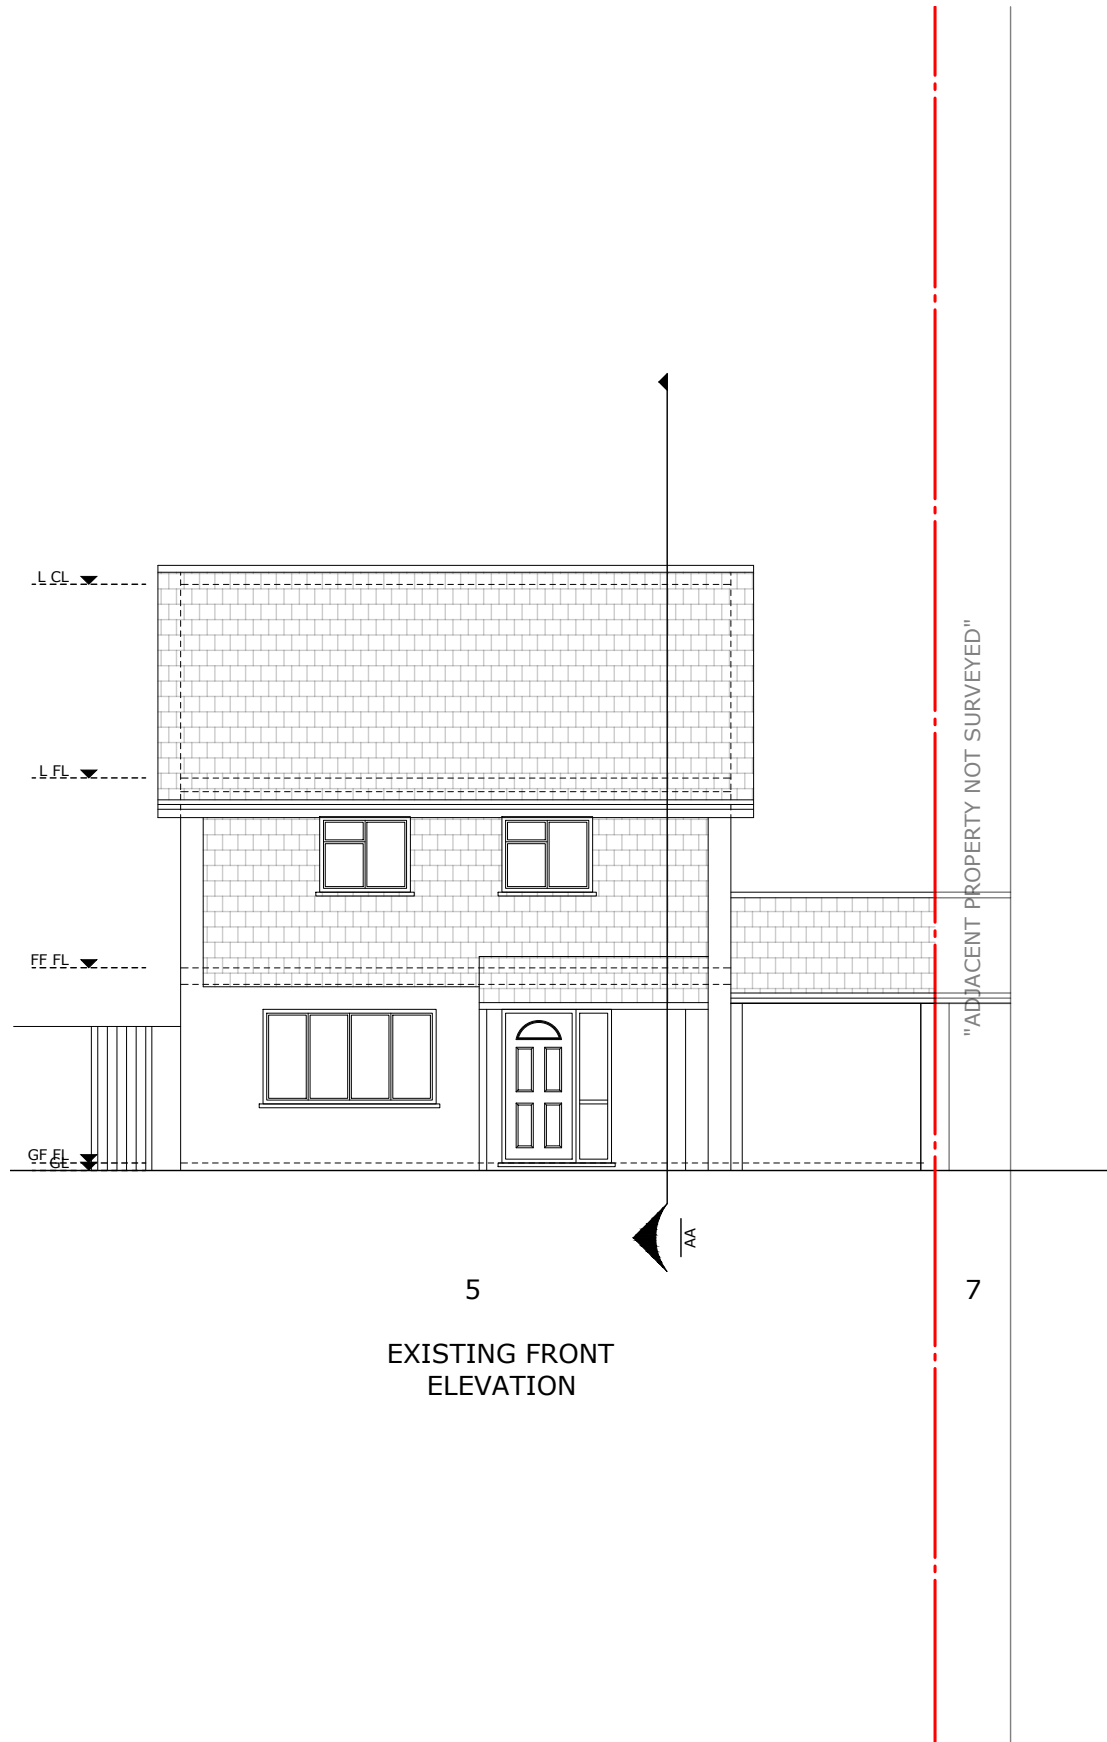

EXISTING FRONT ELEVATION


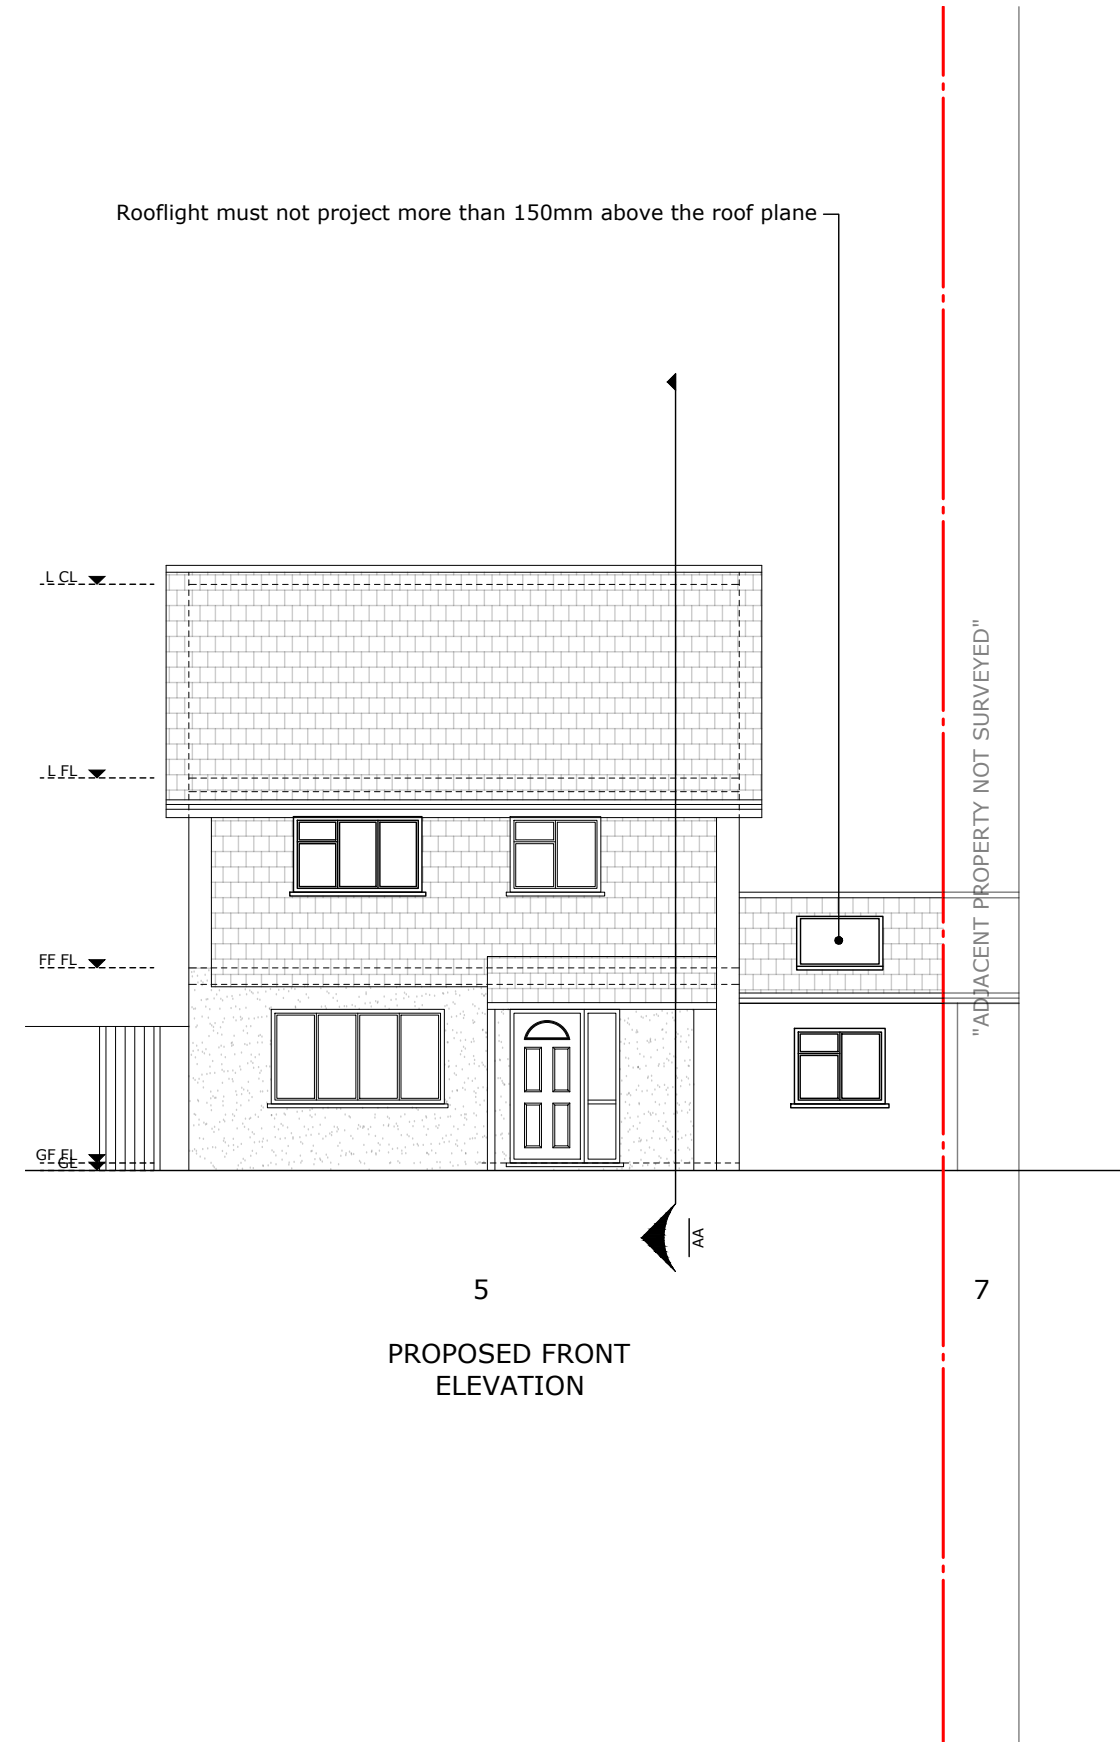


PROPOSED FRONT ELEVATION



Drawing title: Rear Elevations	Revision: ----	Scale 1:100 @ A3	Drawn by: DO
Drawing No: 06	Date: 15/03/2024		Phase: App


Job No: DW202300006	Job address: 5 Bracken Lane GU46 6LH	Client: Mr & Mrs Vernon
Council: Yateley/Hart	Job type: Ground extension	Consultant: AV

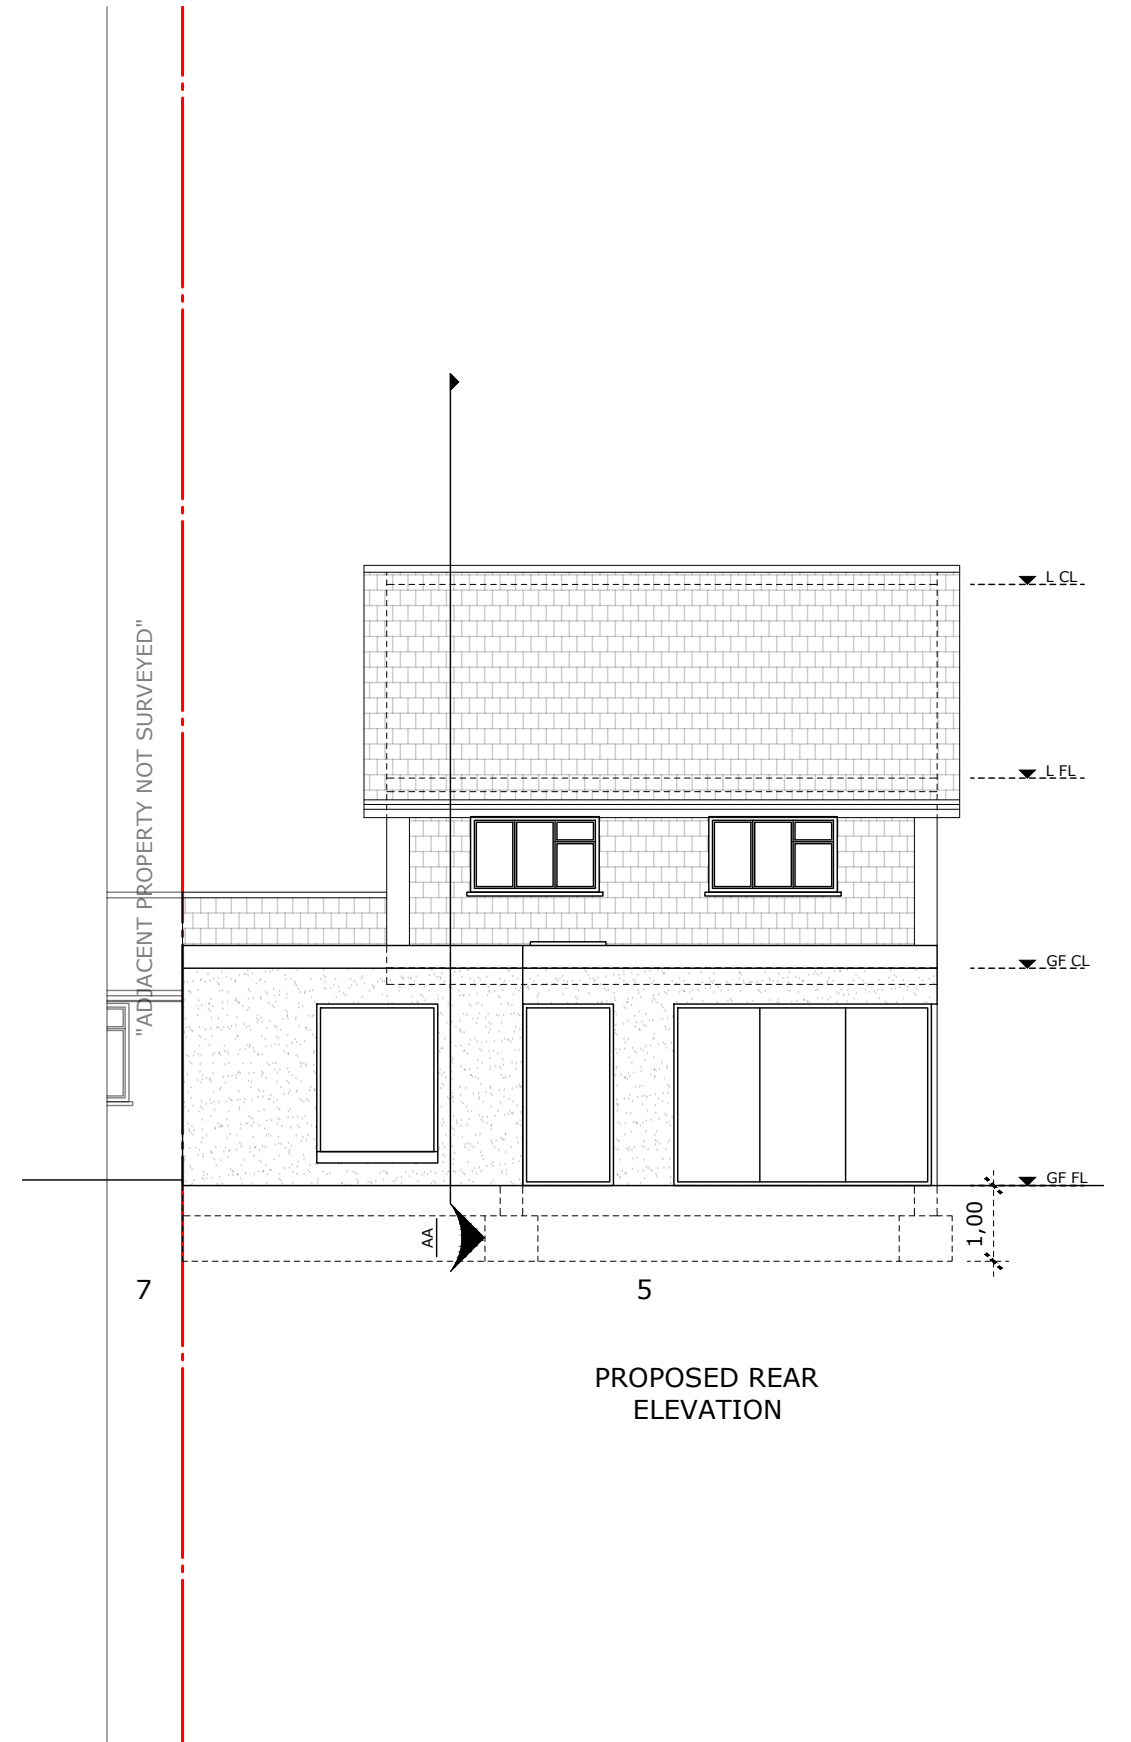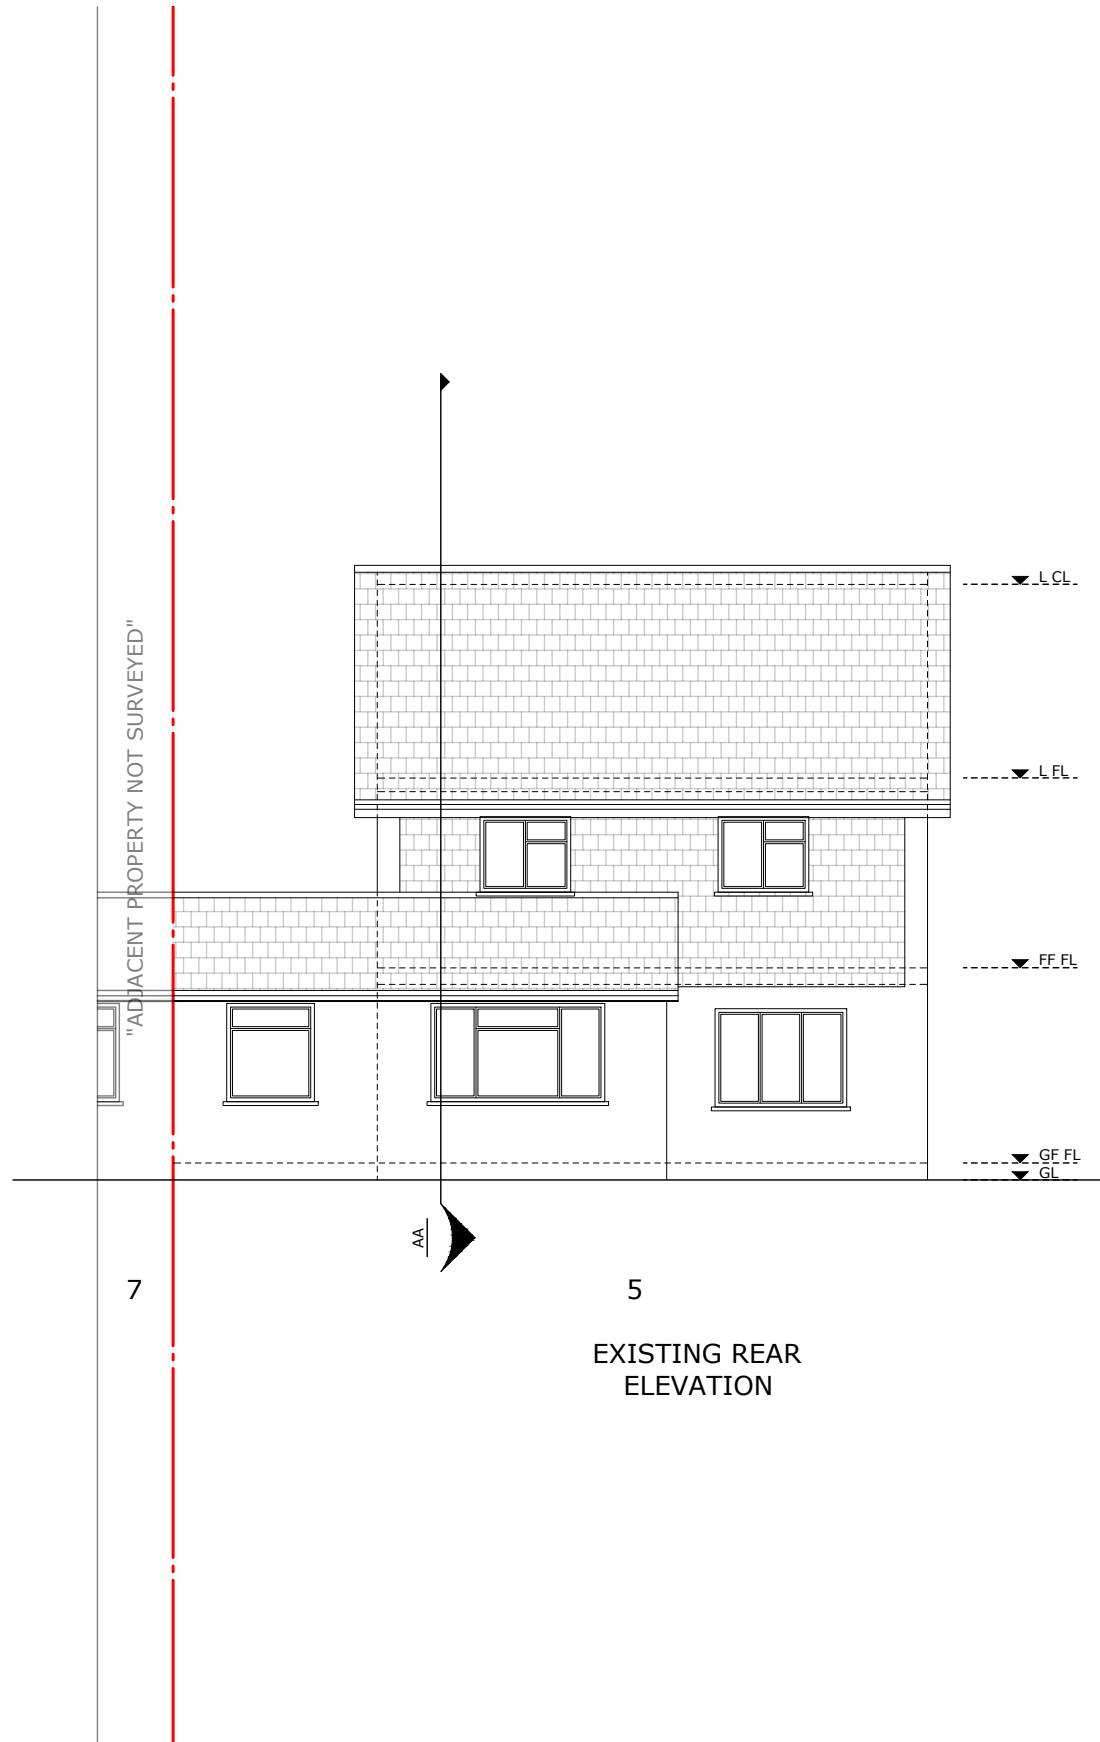




Drawing title: Side Elevations	Revision: ----	Scale 1:100 @ A3	Drawn by: DO
Drawing No: 07	Date: 15/03/2024		Phase: App

Job No: DW202300006	Job address: 5 Bracken Lane GU46 6LH	Client: Mr & Mrs Vernon
Council: Yateley/Hart	Job type: Ground extension	Consultant: AV

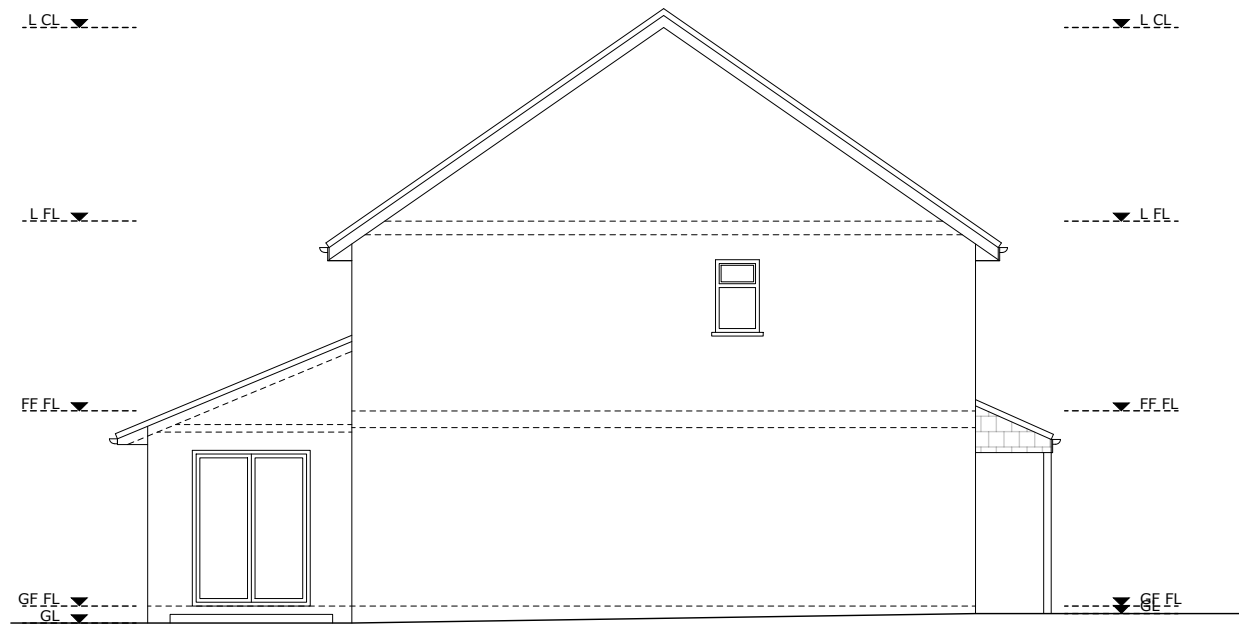

EXISTING SIDE ELEVATION

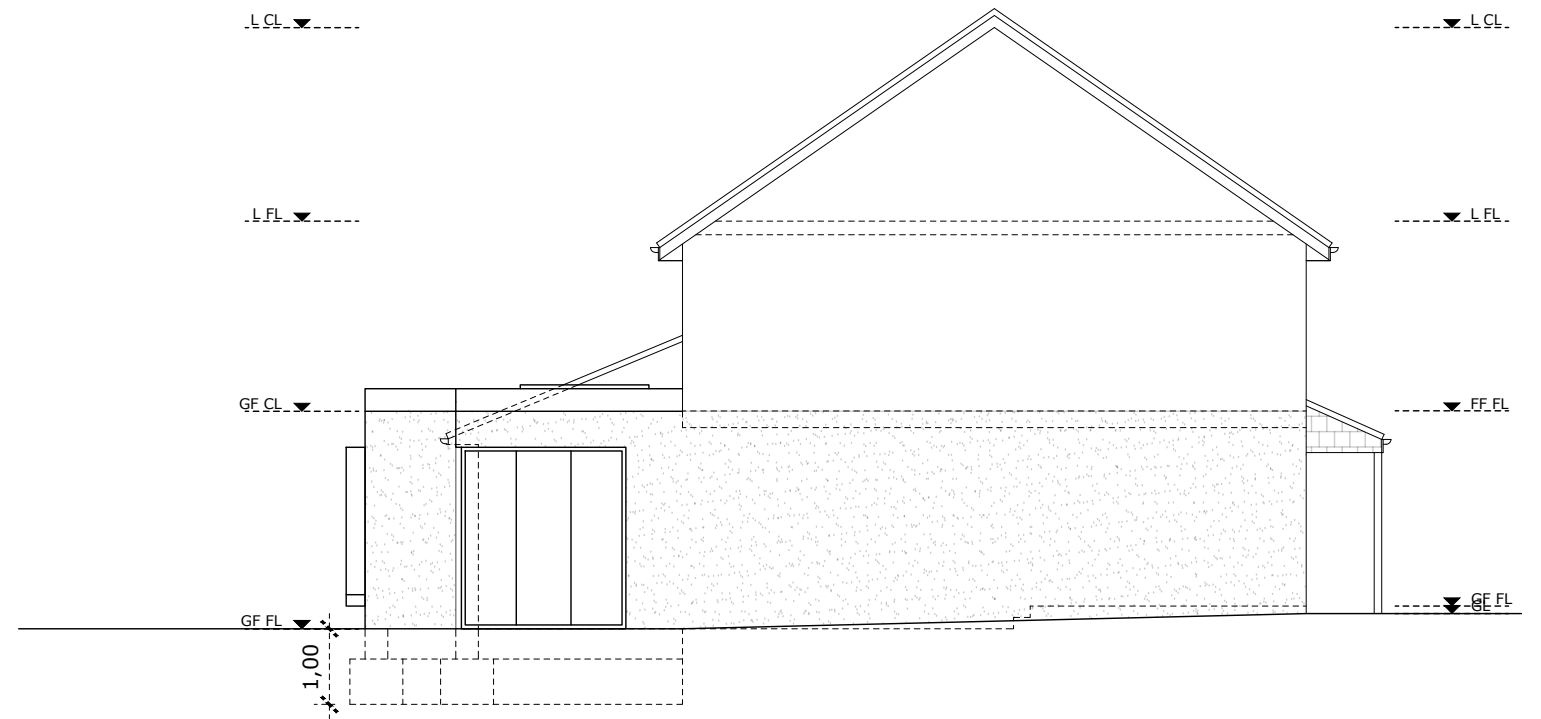

PROPOSED SIDE ELEVATION



Drawing title:  
Side Elevations 2

Drawing No:  
08

Revision:

----

Date:  
15/03/2024

Scale 1:100 @ A3



Drawn by:  
DO

Phase:  
App

Job No:  
DW202300006


Council:  
Yateley/Hart

Job address:  
5 Bracken Lane GU46 6LH


Job type:  
Ground extension

Client:  
Mr & Mrs Vernon

Consultant:  
AV

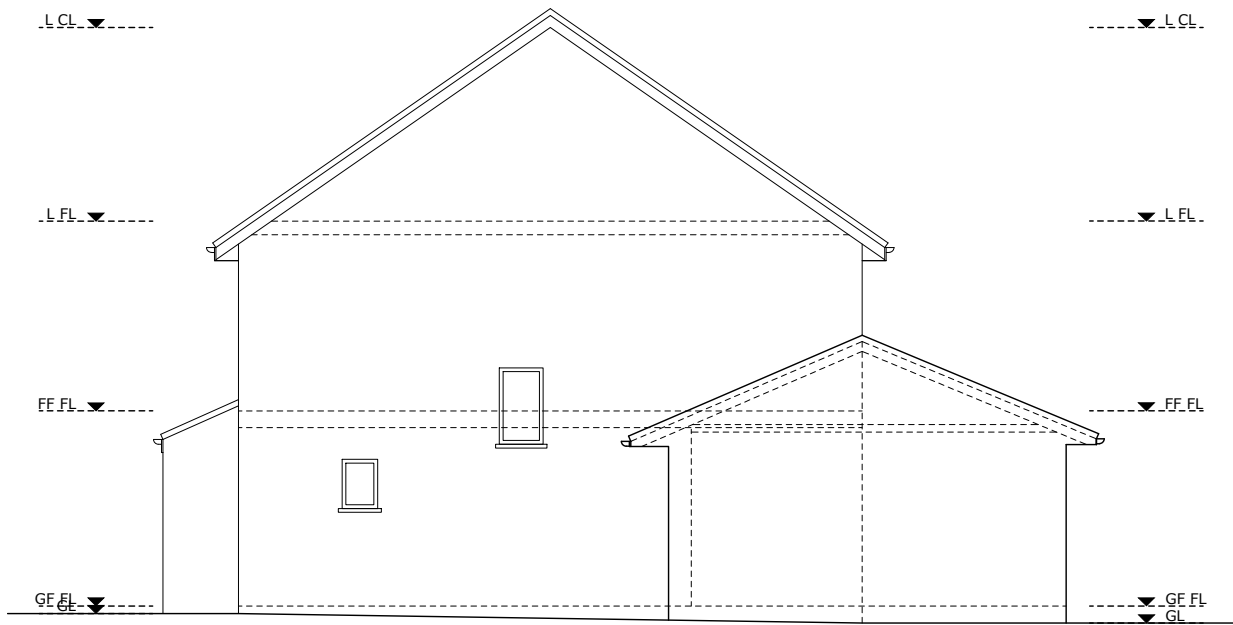

EXISTING SIDE ELEVATION 2

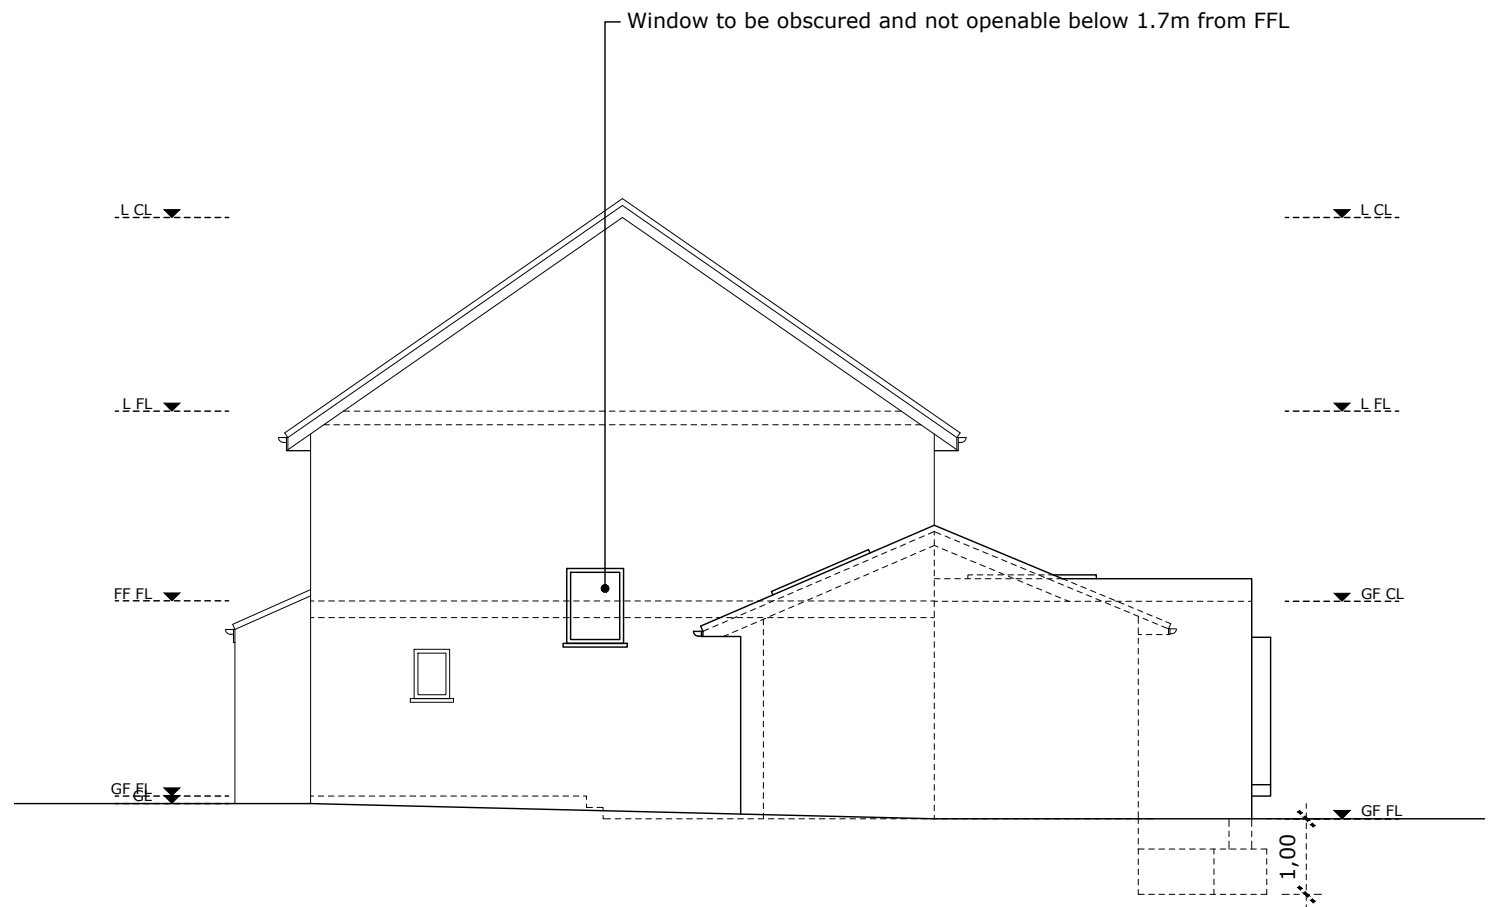

PROPOSED SIDE ELEVATION 2






Drawing title: Sections	Revision: ----	Scale 1:100 @ A3	Drawn by: DO
Drawing No: 09	Date: 15/03/2024		Phase: App

Job No: DW202300006	Job address: 5 Bracken Lane GU46 6LH	Client: Mr & Mrs Vernon
Council: Yateley/Hart	Job type: Ground extension	Consultant: AV



EXISTING SECTION AA

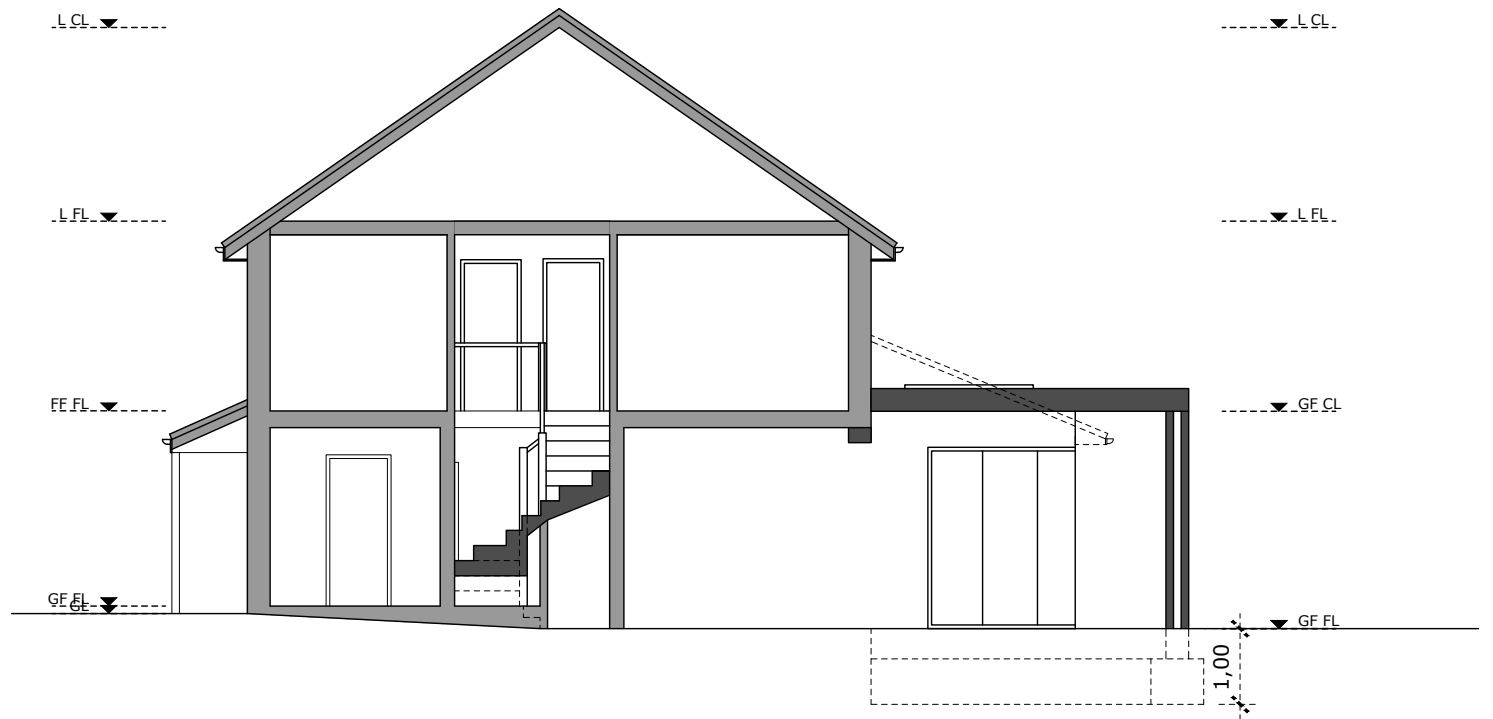

PROPOSED SECTION AA