


ALL WORK SHALL COMPLY TO RELEVANT
BRITISH STANDARD PLANNING APPROVALS AND
BUILDING REGULATIONS

ALL DIMENSIONS AND SETTING OUT ARE TO BE
ALIGNED ON SITE PRIOR TO COMMENCEMENT OF
WORK
THIS DRAWING IS COPYRIGHT

T. M: 07808 281942
Email: simonandgracecelian@gmail.com

PROPOSED WEST/EAST ELEVATIONS

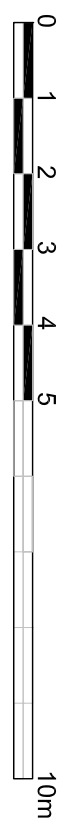


SCALE 1:100 @A3


A1329-06-10A

KEY

- 1. Grey plain tiles
- 2. External insulation with render finish in white shade
- 3. UPVC soffit and fascia with rainwater goods
- 4. Aluminium windows in bronze grey shade
- 5. Aluminium glazed doors in bronze grey shade
- 6. Aluminium bifolding doors/ sliding doors
- 7. Composite door
- 8. Photo voltaic panels

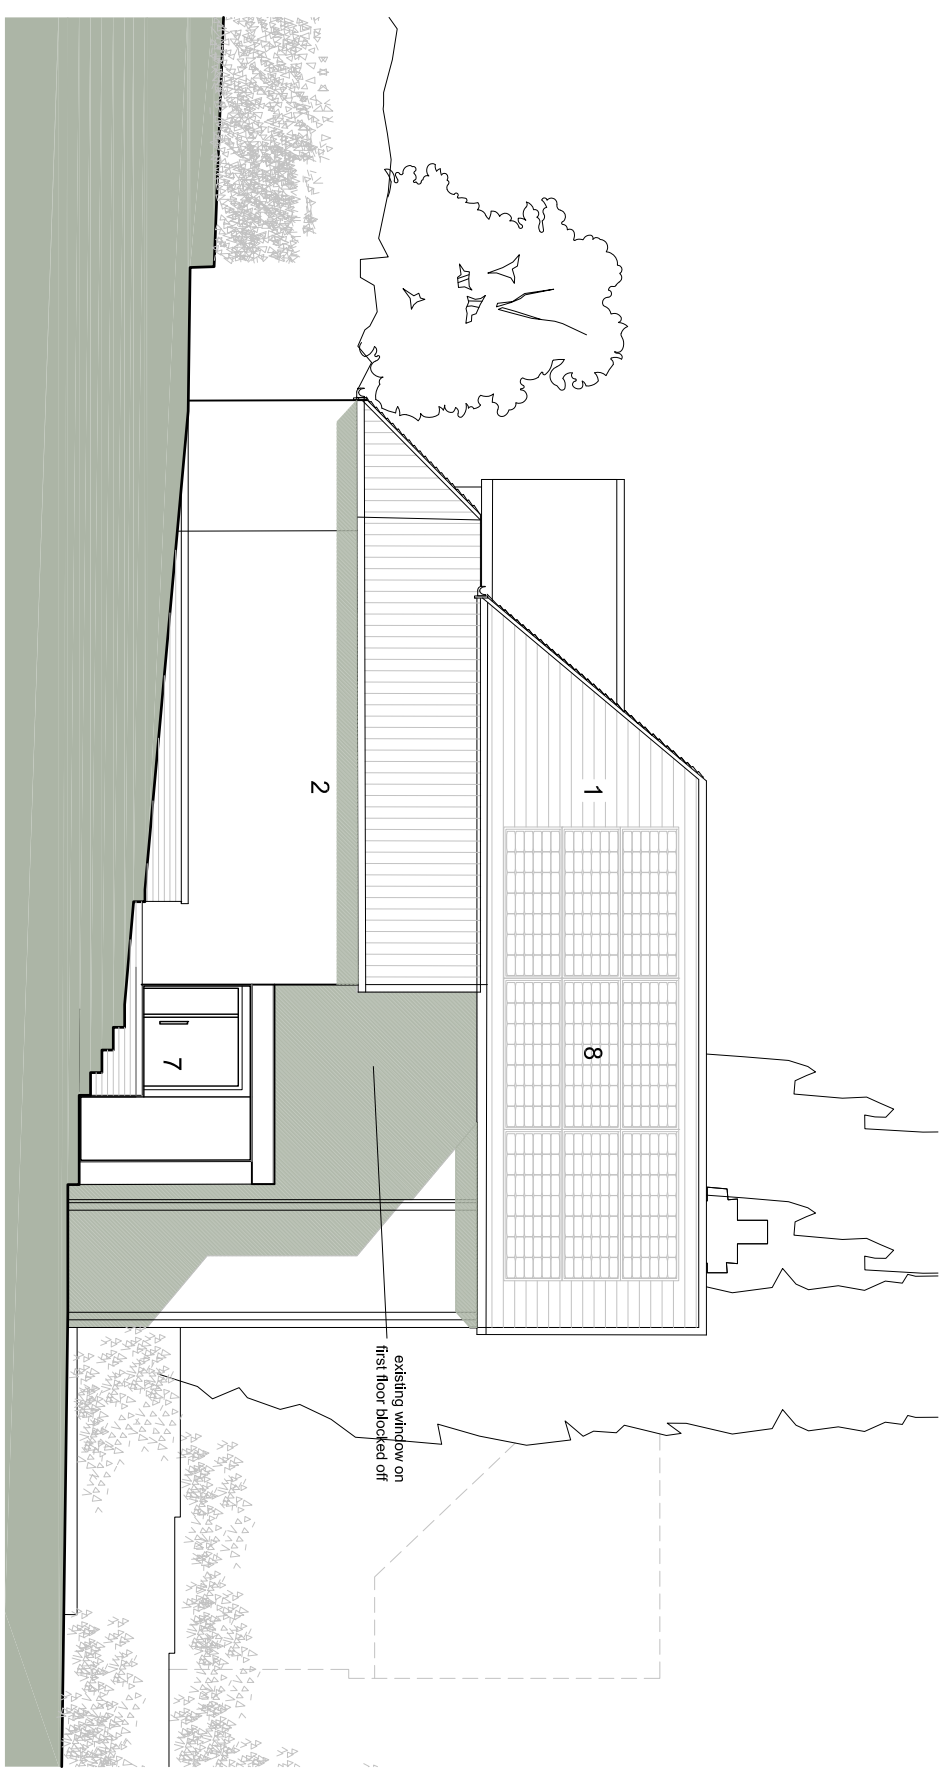

WEST ELEVATION

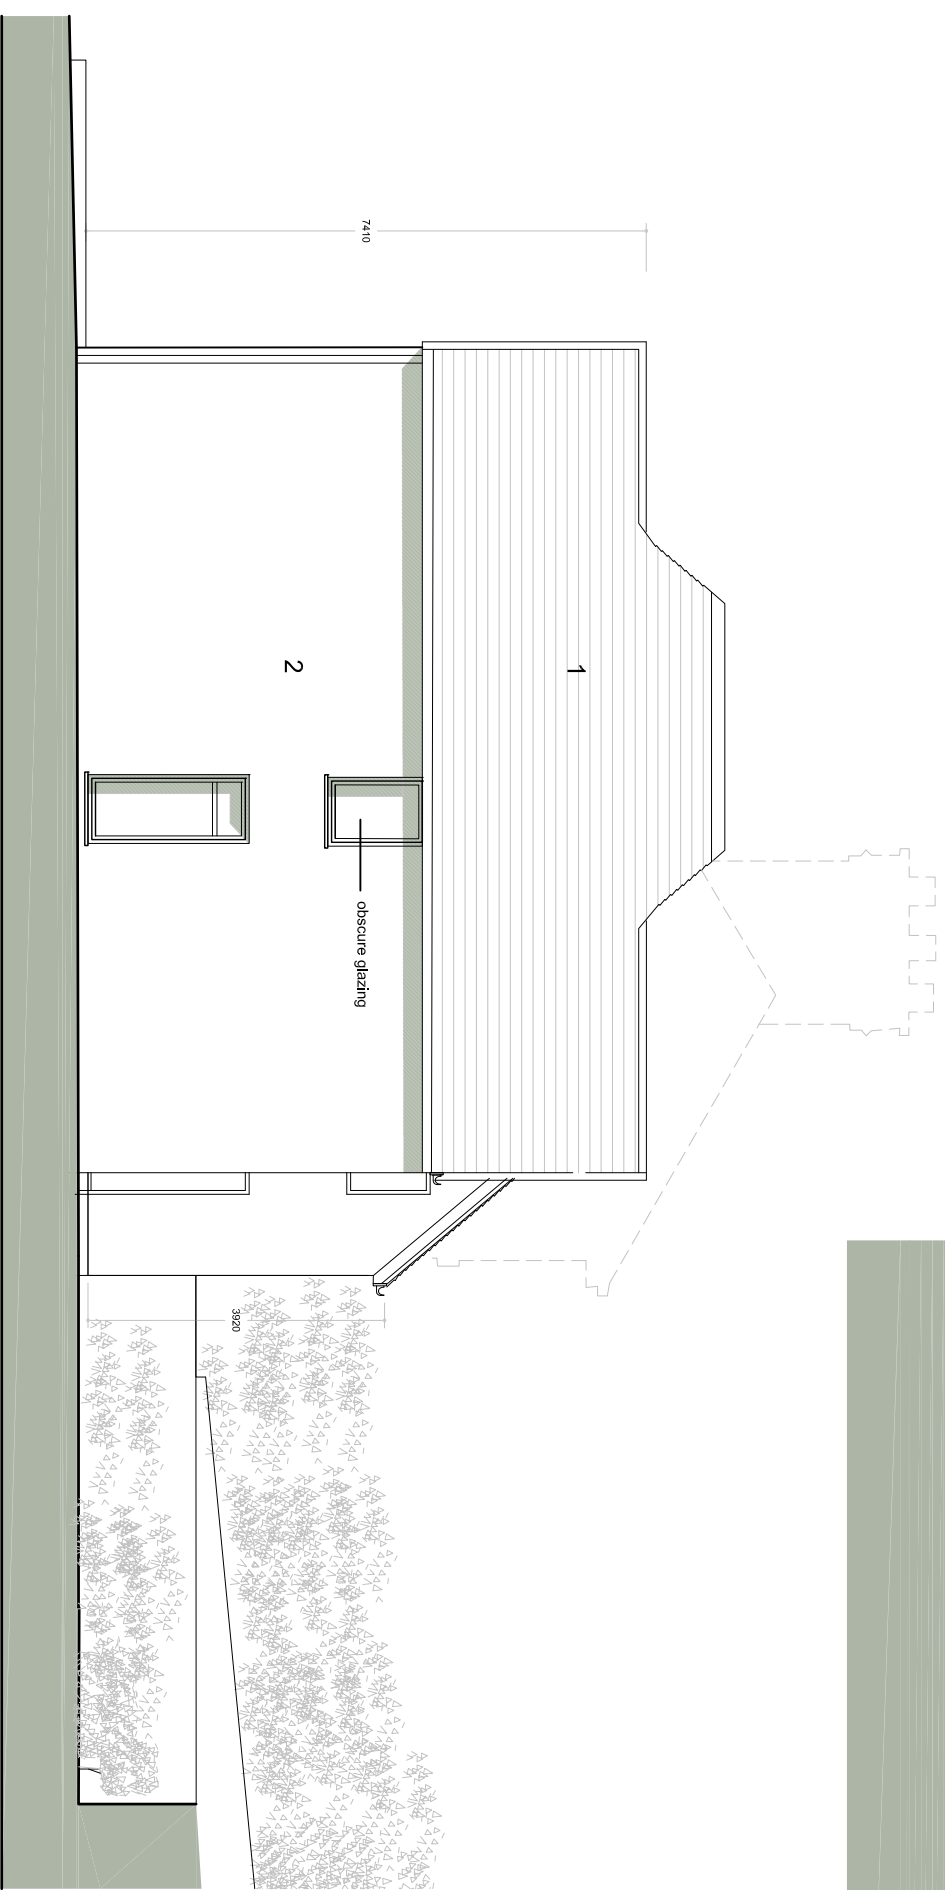

EAST ELEVATION