

ALL WORK SHALL COMPLY WITH RELEVANT BUILDING REGULATIONS AND PLANNING PERMISSIONS AND THIS DRAWING IS COPYRIGHT

T. M: 07808 281942
Email: simonandgraceolien@gmail.com

ALL DIMENSIONS AND SETTING OUT ARE TO BE CHECKED ON SITE PRIOR TO COMMENCEMENT OF WORK
THIS DRAWING IS COPYRIGHT


EXISTING ELEVATIONS




SCALE 1:100 @A3

A1329-06-04A

- KEY
- 1. Brown concrete tiles
 - 2. Green plain tiles
 - 3. Yellow brick
 - 4. UPVC soffit and fascia with rainwater goods
 - 5. UPVC windows
 - 6. Timber doors
 - 7. UPVC sliding door
 - 8. Flat felt roof

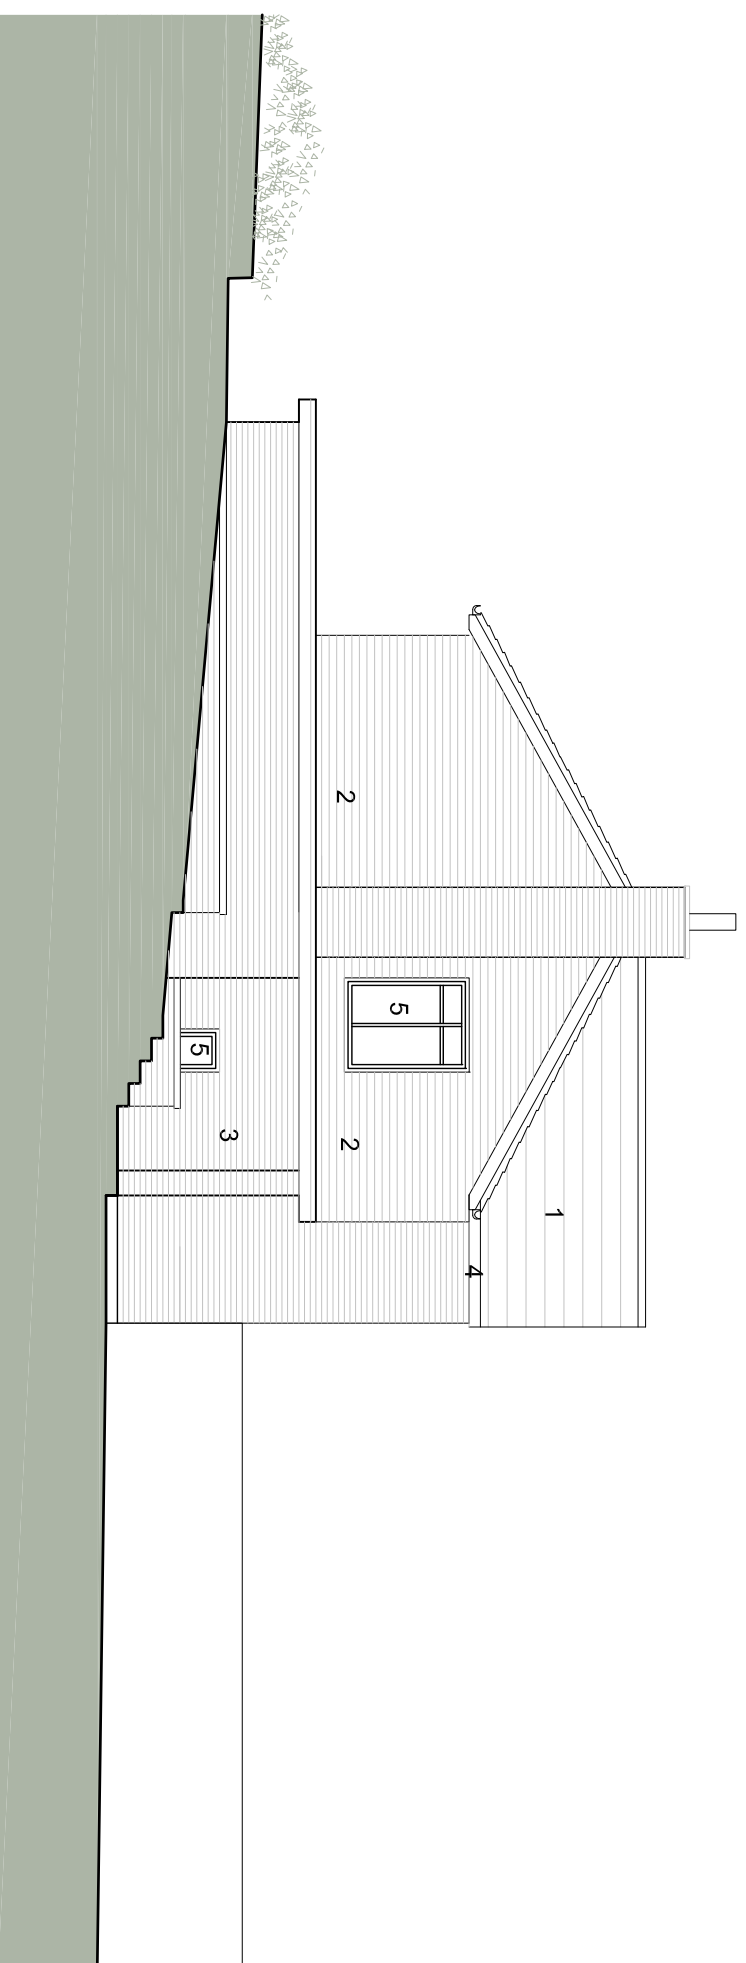

EXISTING WEST ELEVATION

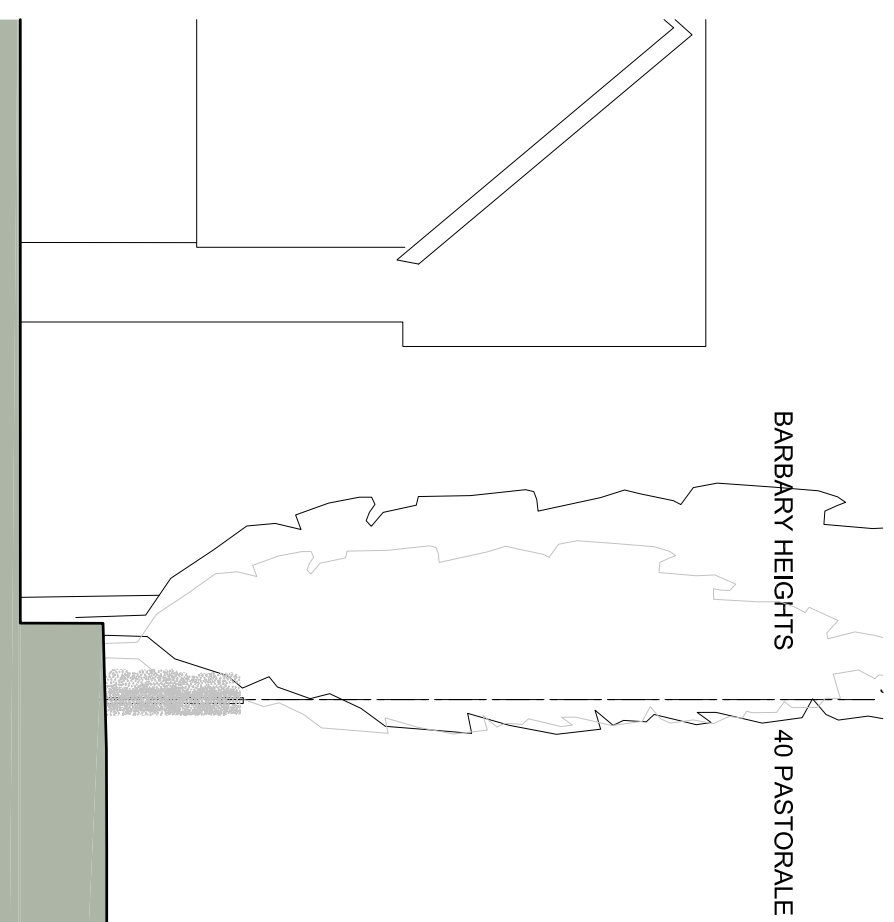

BARBARY HEIGHTS

40 PASTORALE

40 PASTORALE

40A

EXISTING NORTH ELEVATION