

PROPOSED MAJESTIC WINE STORE
 39 DOMINION COURT, STATION ROAD, SOLIHULL B91 3RT




Proposed aluminium framed two way double entrance
 doors powder coated 'Granite Grey' RAL 7026
 Relocate existing rainwater downpipe

RSJ lintel installed above new opening,
 appropriately sized to support loads from above-by
 engineer.

No. 39

PROPOSED FRONT ELEVATION
 SCALE 1:50 @ A1 1:100 @ A3

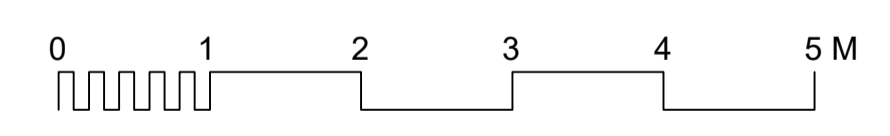

PLANNING ISSUE

Client: Majestic Wine	
Project: 39 Dominion Court, Station Road, Solihull B91 3RT	
Drawing Title: Proposed Elevation	
Job No: 3506	Issue: Planning
Drg No: 01-2	Revision: B
Date: 13/02/2024	Drawn: CR
Scale: 1:50 @ A1	Checked: JV



BUILDING & PROJECT
 CONSULTANTS
 UNIT 4 EDWARD PAVILION CB CENTRE
 7 BURTON PLACE ALBERT DOCK 99-103 LAMOND GROVE
 MANCHESTER LIVERPOOL CAMBERWELL
 M15 4PT L3 4AF S25 7RN
 T: 0161 238 8133 T: 0151 318 2254 T: 0207 459 4165
 www.bwpconsultants.co.uk
DO NOT SCALE THIS DRAWING. CHECK ALL DIMENSIONS ON SITE.