



Front Elevation:(West) Scale 1:100




Side Elevation:(South) Scale 1:100

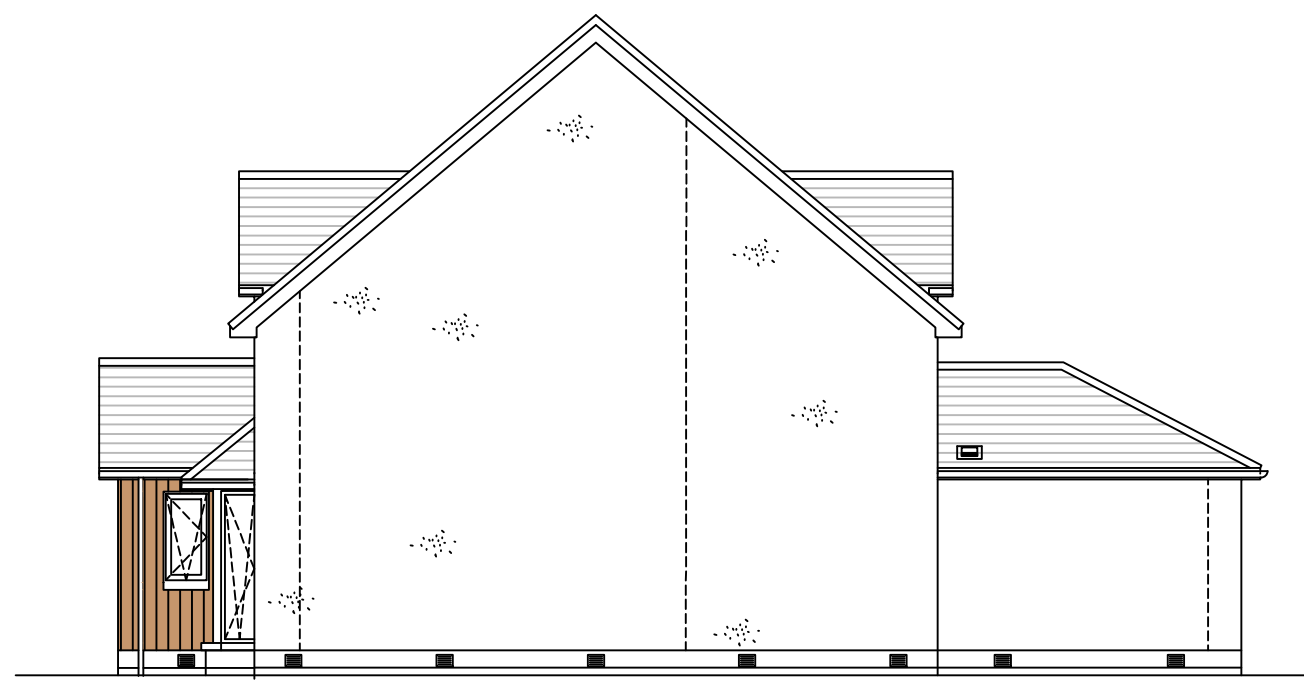


Rear Elevation:(East) Scale 1:100

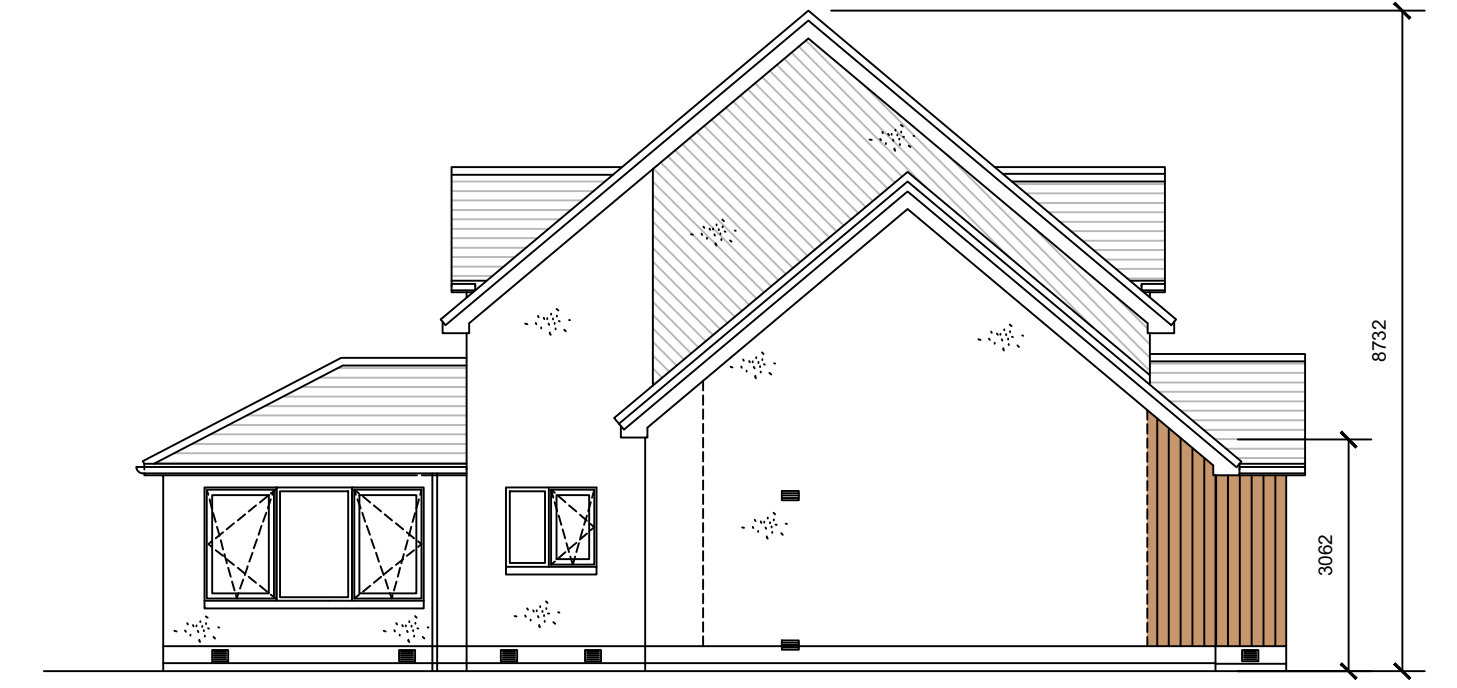

Side Elevation:(North) Scale 1:100

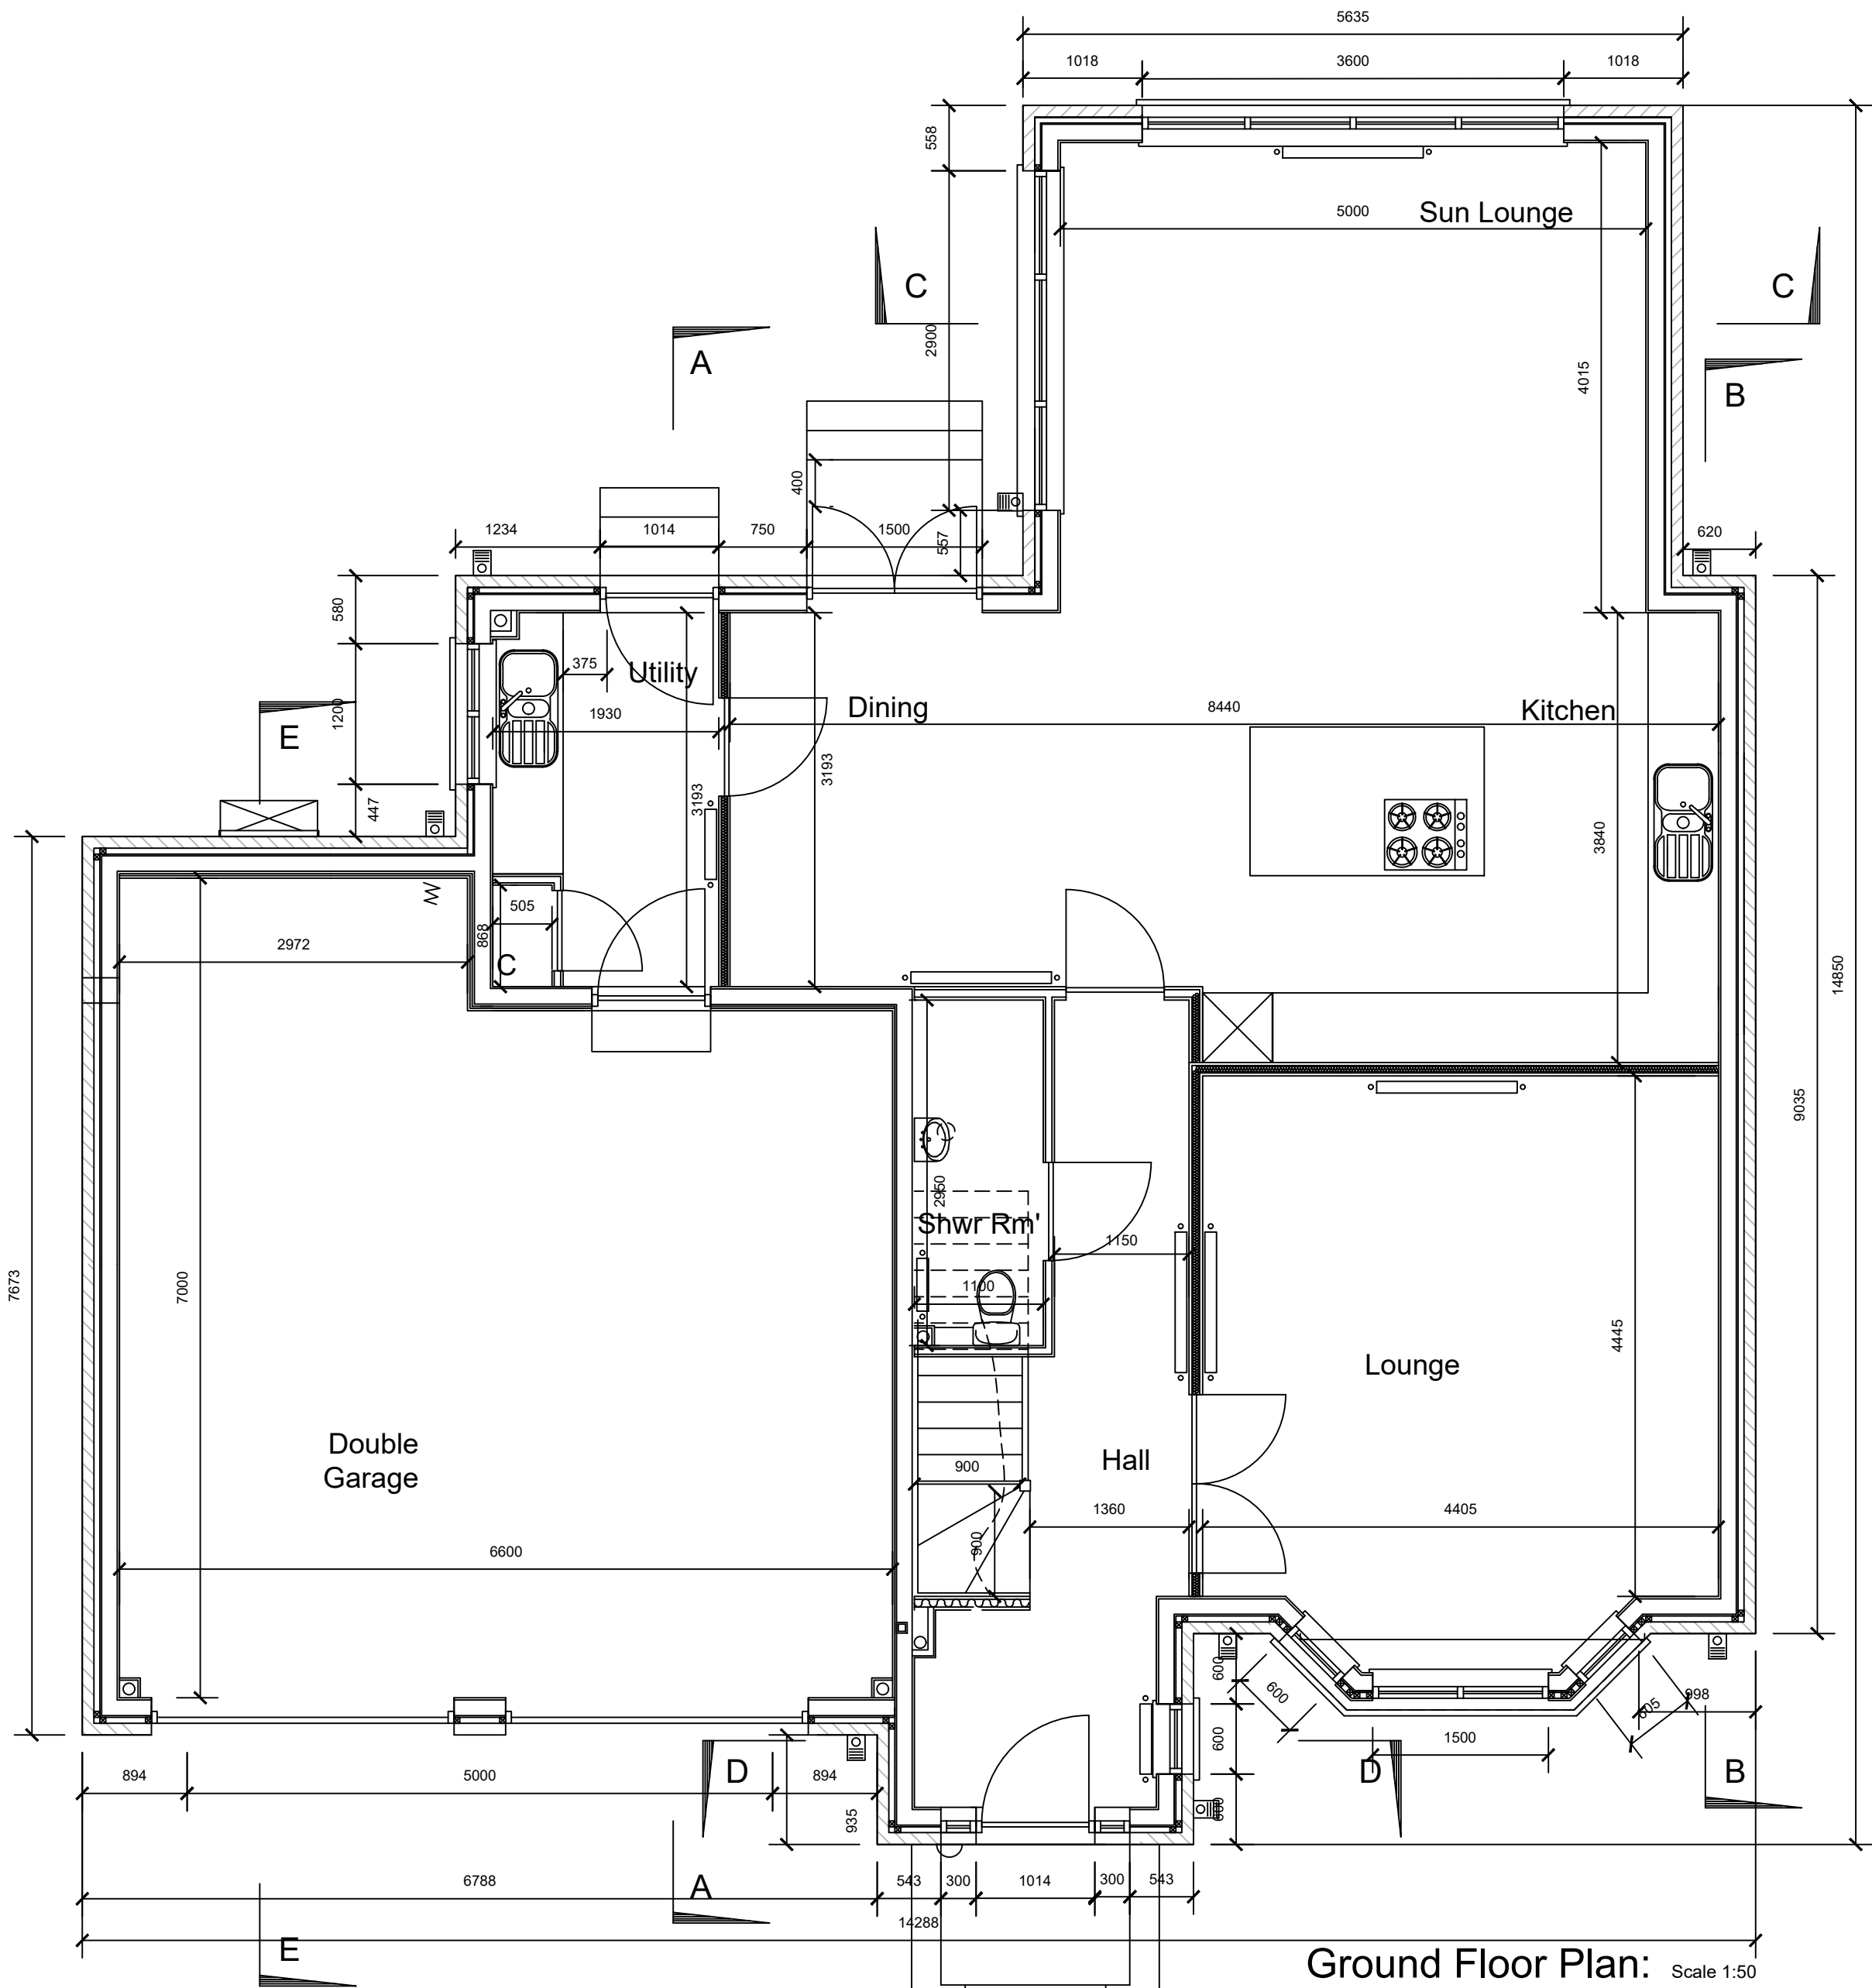

Ground Floor Plan: Scale 1:50

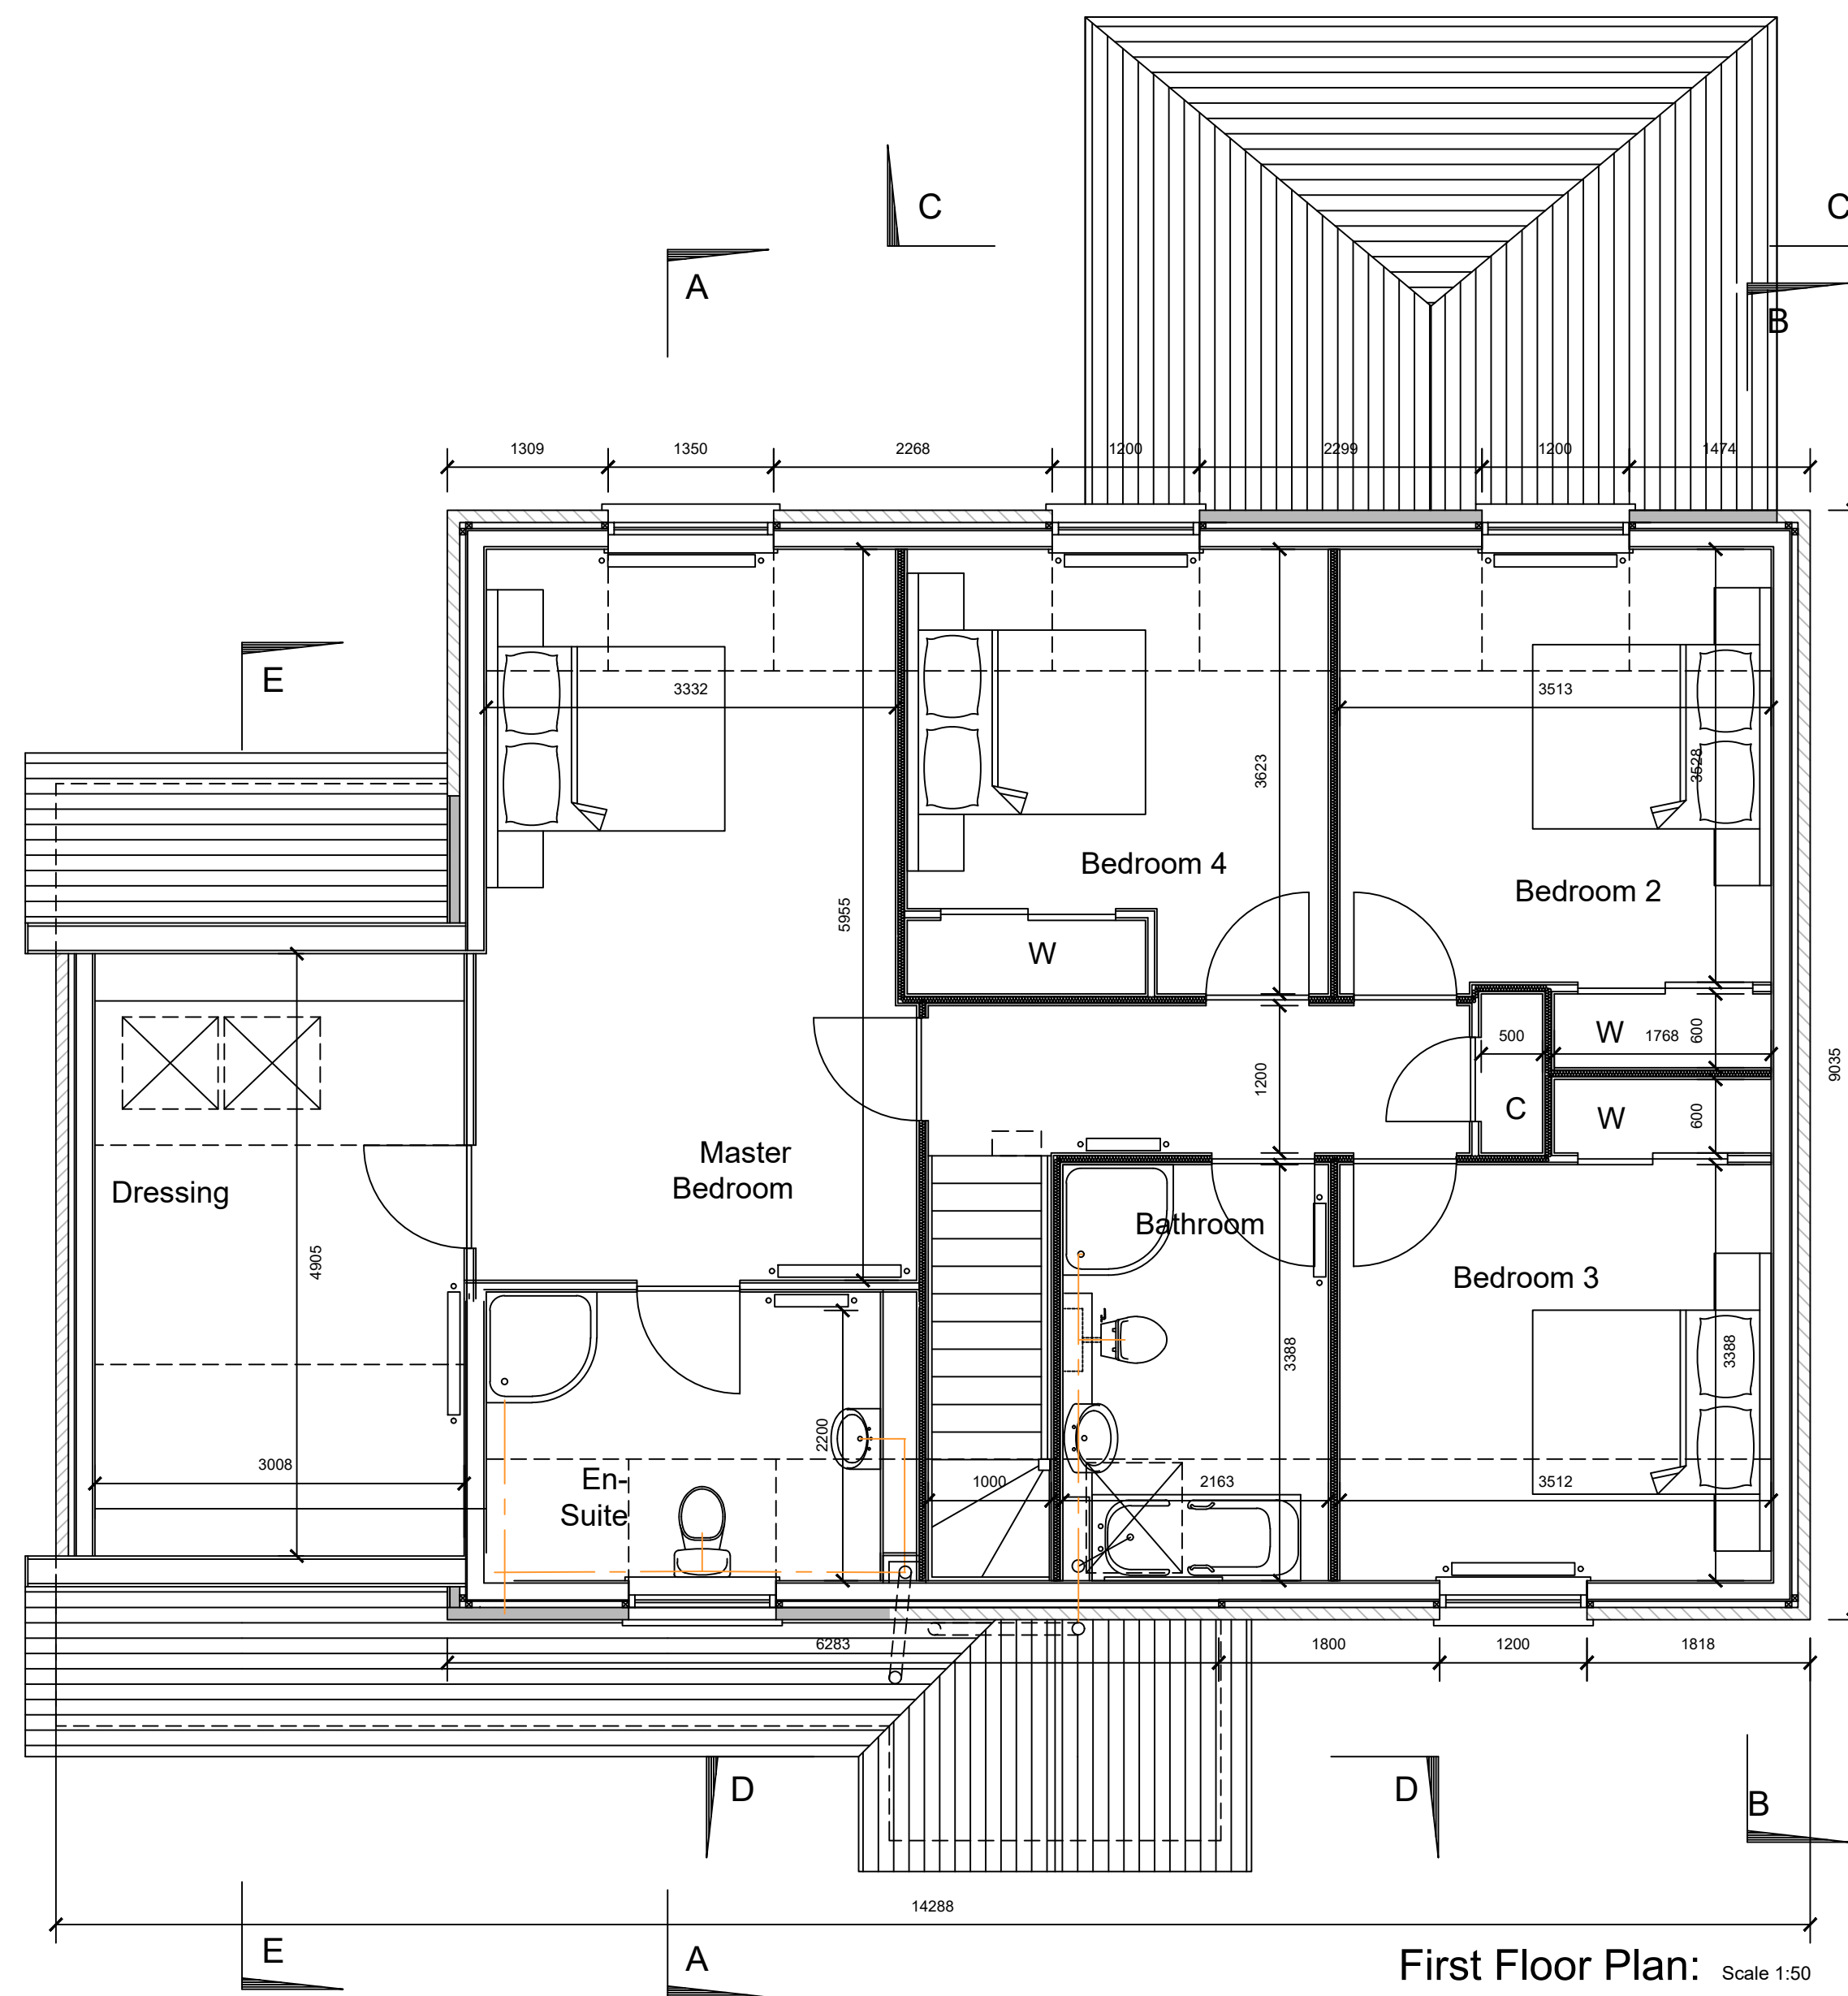

First Floor Plan: Scale 1:50

Finishes	
Walls Nordic White Render Wall Finish. Basecourse To Be Split Face Fyfestone - Elite Pearl Grey, Timber Linings where shown on Elevations	Fascias & Soffits Anthracite Grey UPVC
Roof Marley Modern Grey Slate Roof Tiles.	Windows & Doors Anthracite Grey UPVC
	Rainwater Goods Black UPVC Gutters & DWP's

REV	DESCRIPTION	BY	DATE

ecotech Architecture
 Office 26
 Fraserburgh Business Centre
 South Harbour Road
 Fraserburgh
 AB43 9TN
 iam@ecotecharchitecture.co.uk

CLIENT:	Colaren Homes
---------	---------------

SITE:	Plot 2, Craigiebanks, Fraserburgh
-------	-----------------------------------

TITLE:	Floor Layouts & Elevations
--------	----------------------------

SCALE AT A1:	DATE:	DRAWN:
1:100, 1:50	16/04/2024	LR
PROJECT NO:	DRAWING NO:	REVISION:
CB-2	P01	0