


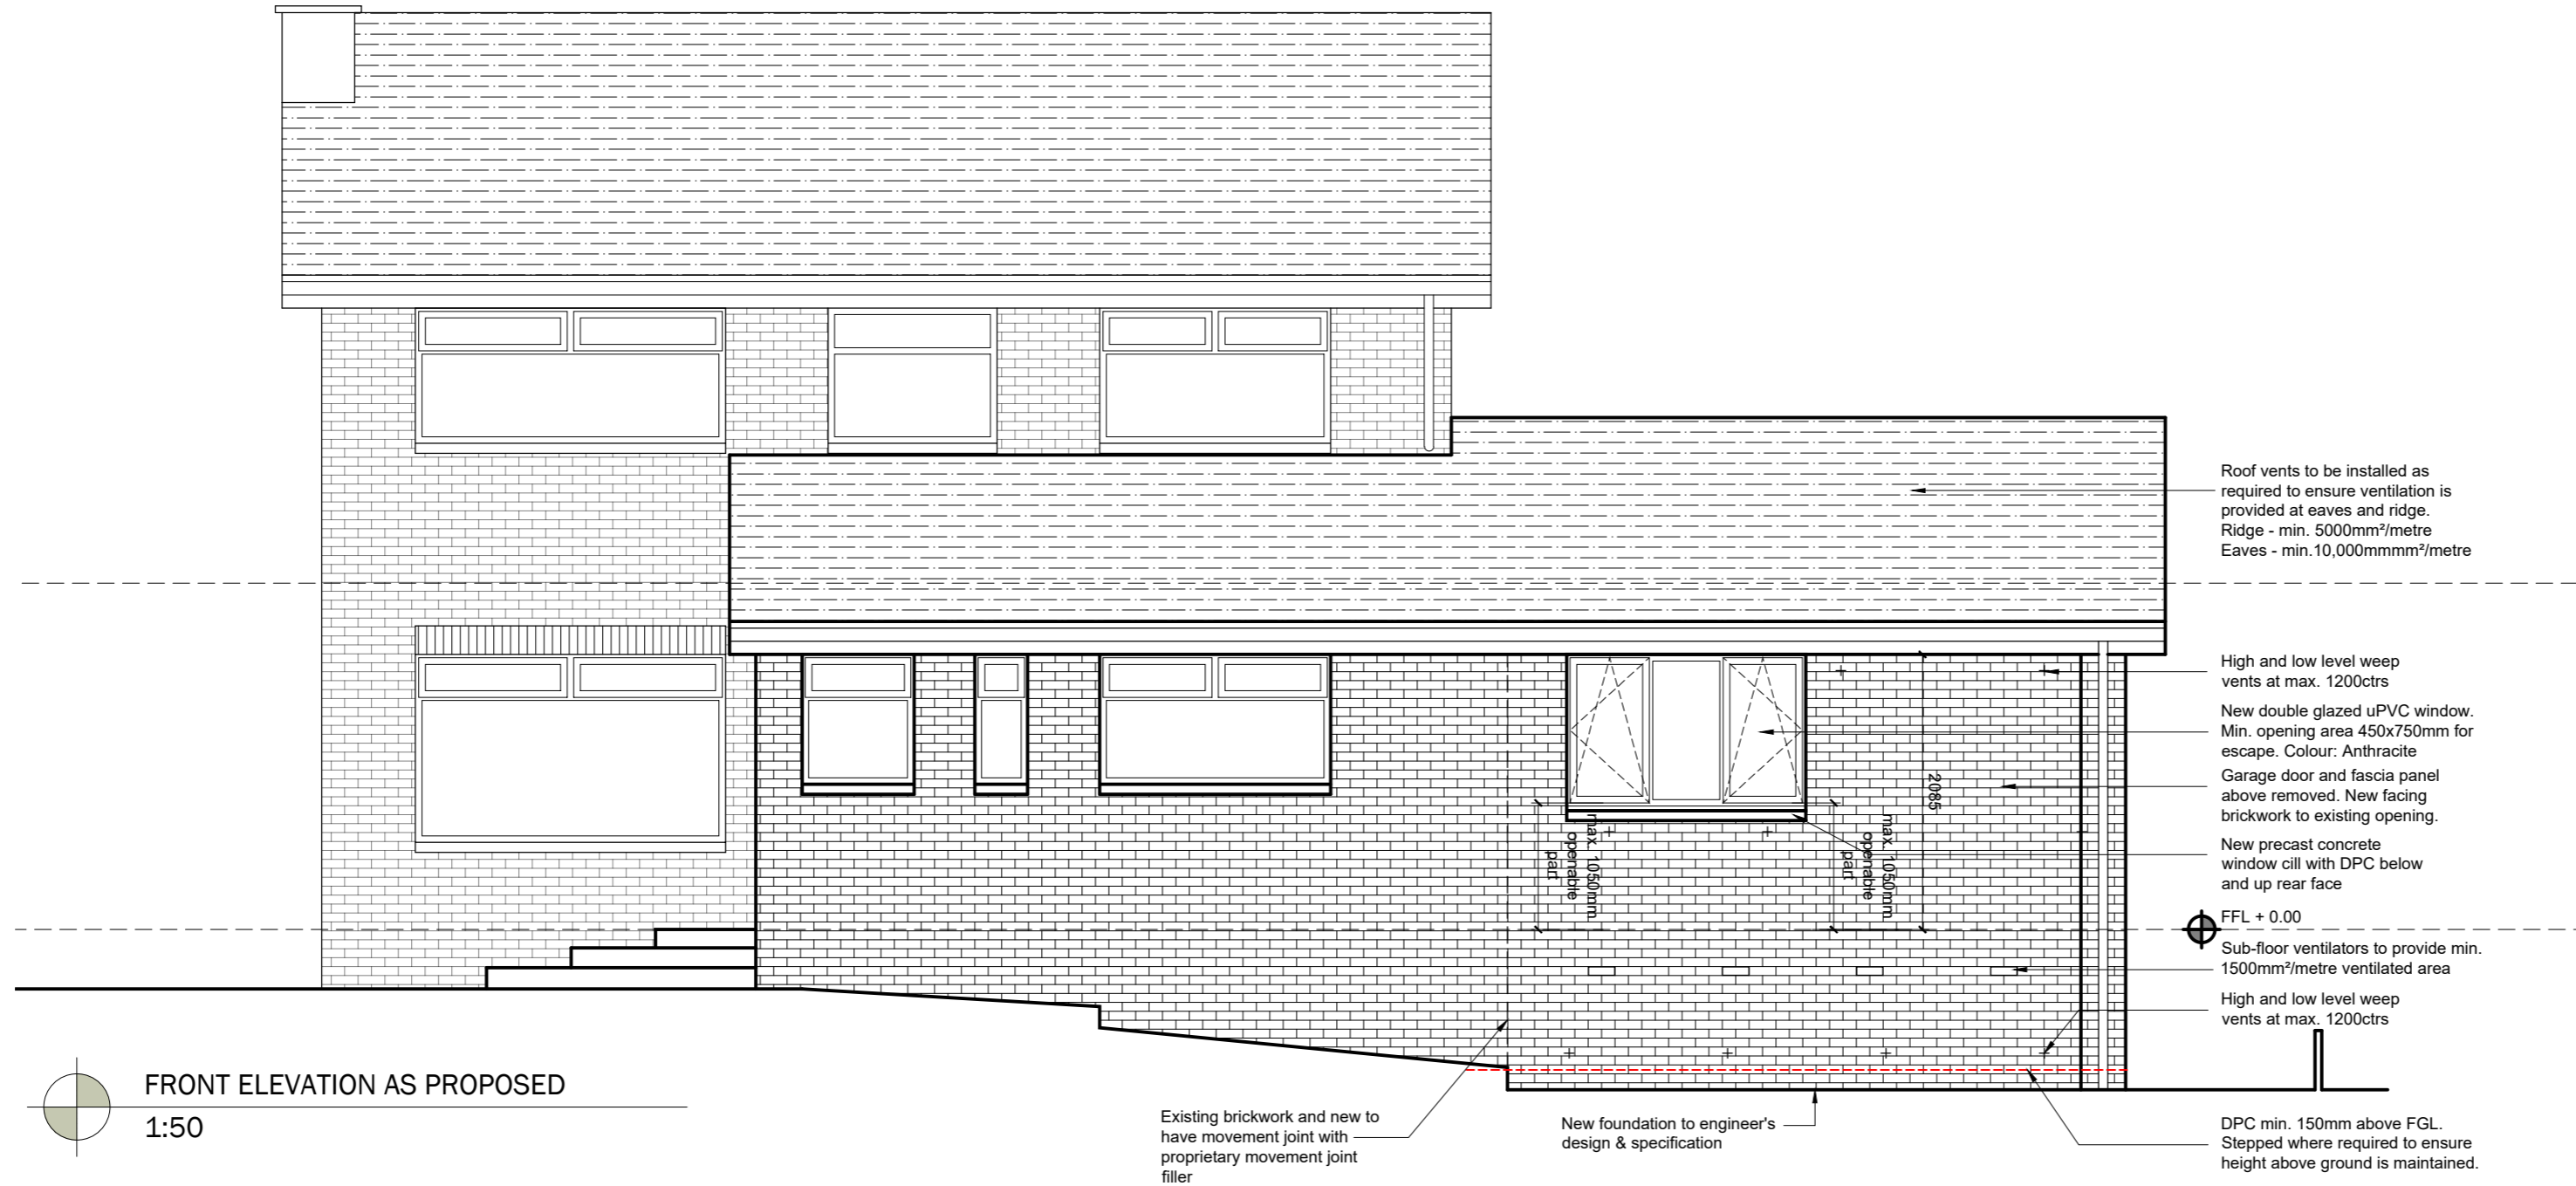



DO NOT SCALE FROM DRAWINGS
 All dimensions to be checked on site by Contractor and any discrepancies to be notified to the Architect prior to works being commenced. Use Figured Dimensions ONLY.


COPYRIGHT
 All Rights Reserved. All Documents and Drawings prepared by JSA remain the property of JSA.


Notes:


-  Existing Walls
-  Proposed Walls
-  Proposed Downtakings

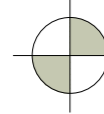



 **FRONT ELEVATION AS PROPOSED**
 1:50

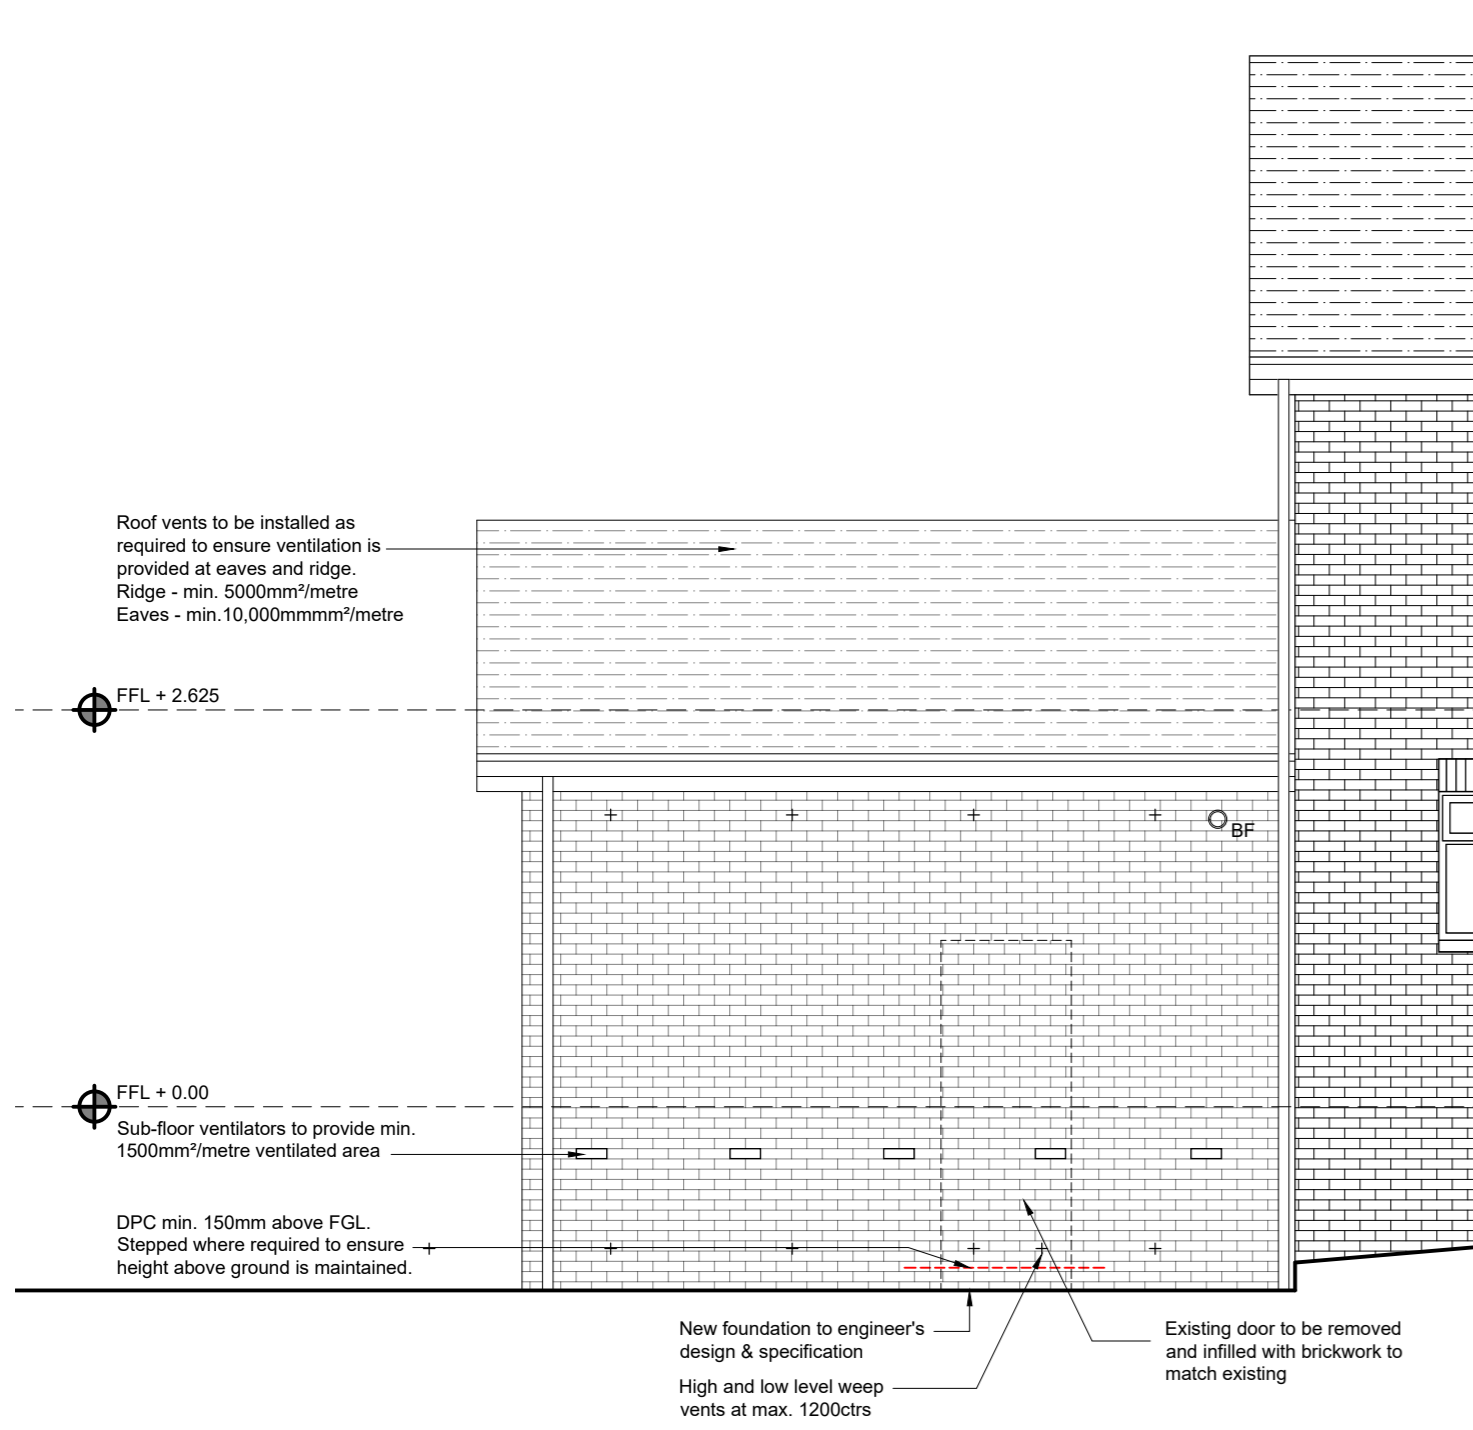

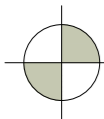 **REAR ELEVATION AS PROPOSED**
 1:50

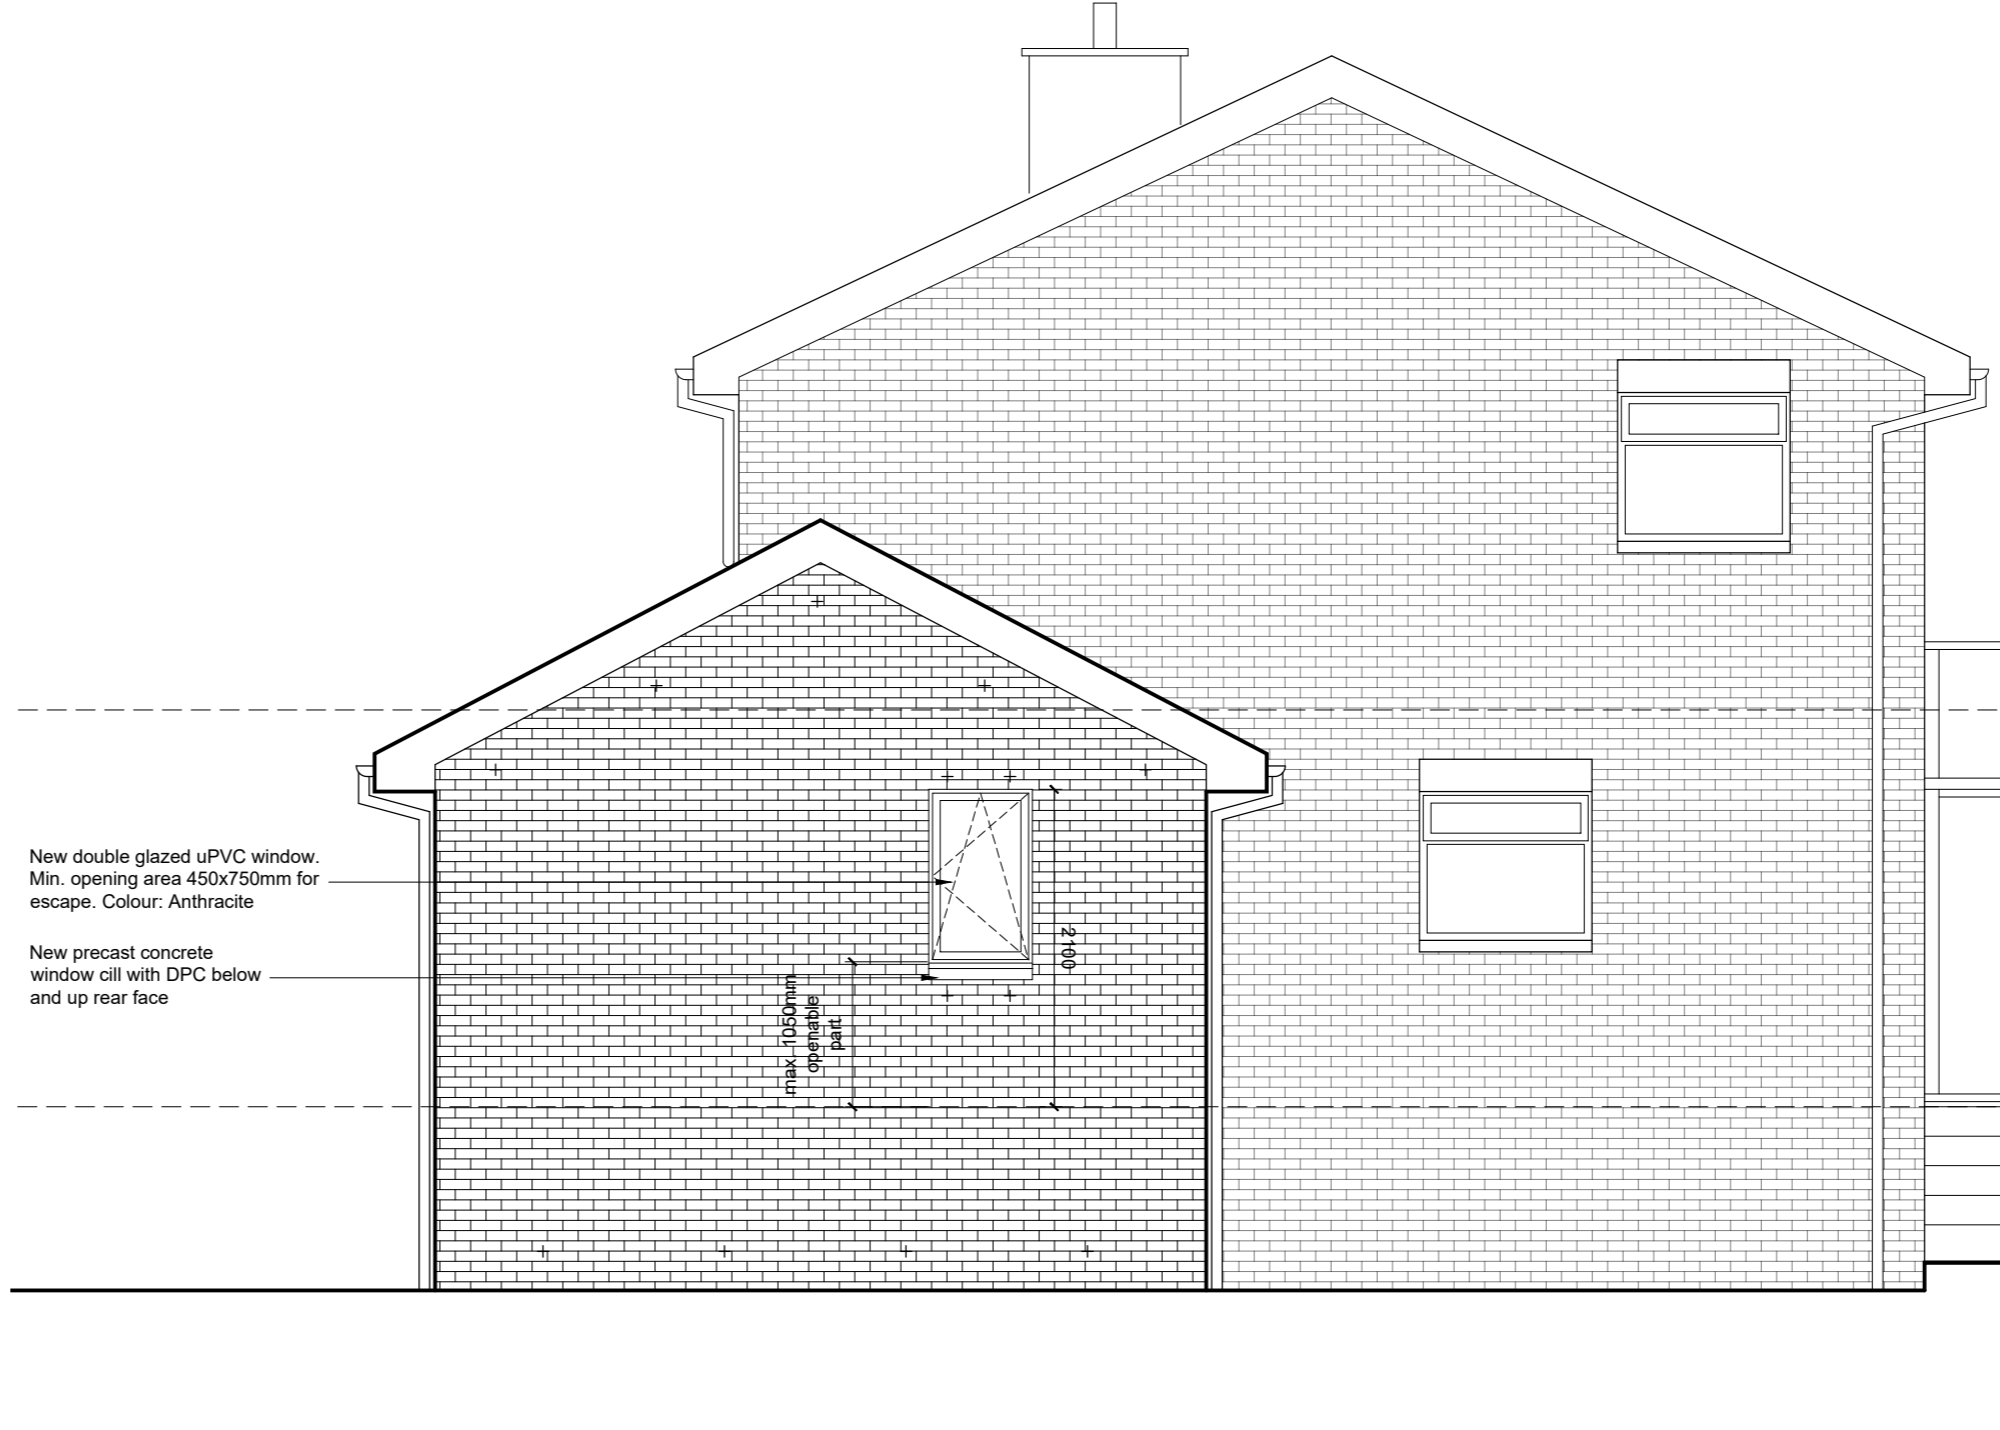

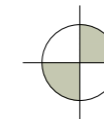 **GABLE REAR ELEVATION AS PROPOSED**
 1:50

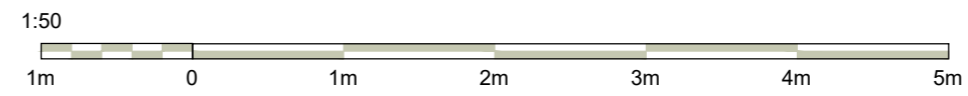

D	21.04.24	Layout updated as client request.	JS
C	25.02.24	Robe window removed as client request.	JS
B	15.02.24	En-suite and robe position swapped. Bedroom depth increased.	JS
A	28.01.24	Bedroom window relocated to suit new layout. En-suite window relocated from rear to front.	JS

Rev	Date	Description	Iss
-----	------	-------------	-----

Proposed Front & Rear Elevations

e. info@jsarch.co.uk
 t. 07342 305560

JSA

Garage Conversion & Internal Alterations

Building Warrant

Mr & Mrs Peters
 47 Lynnhurst, Uddingston, G71 6SA

Scale: As noted @ A2

L(20)006 D