


NOTE: All drawings to be read in conjunction with consultant structural engineers, mechanical and electrical consultants, acoustic engineers, energy consultants, specification, and detailed drawings. Drawing to be issued for the purposes shown within the drawing status box.



NOTE: Drawing to not be scale and written dimensions to be used only. Refer to drawing scale, paper size and scale bar.

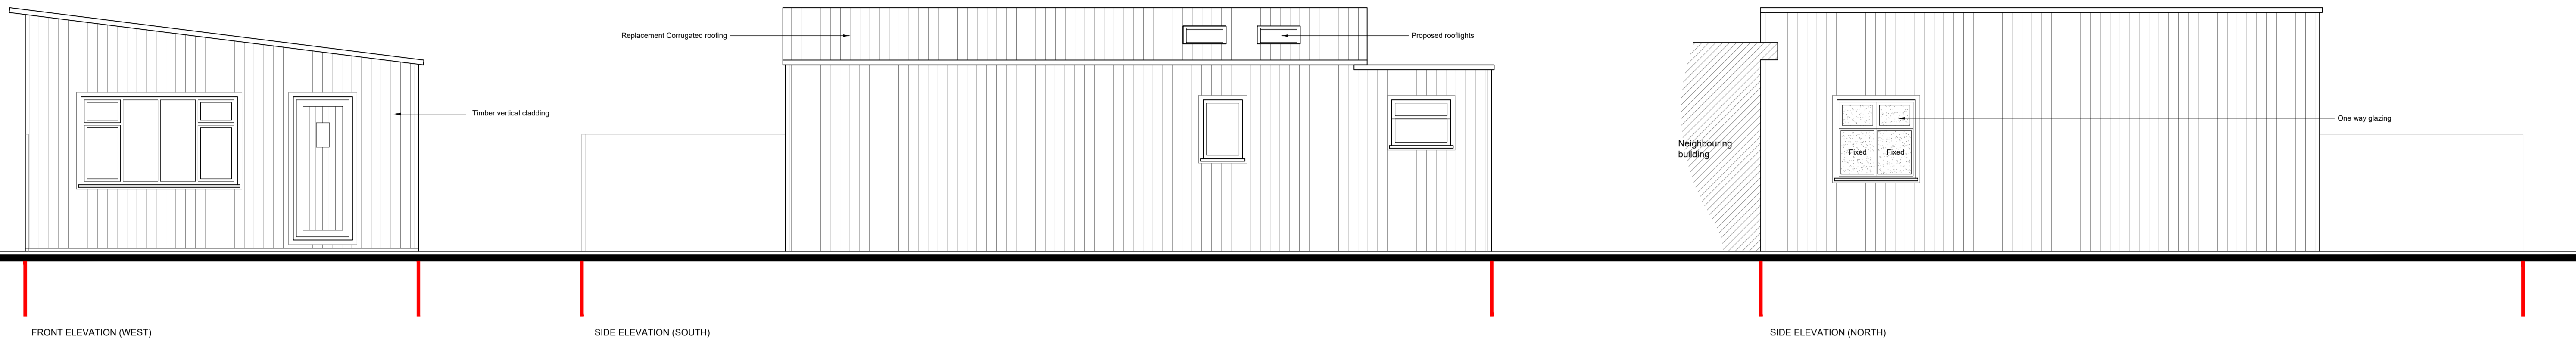


FRONT ELEVATION (WEST)

SIDE ELEVATION (SOUTH)

SIDE ELEVATION (NORTH)

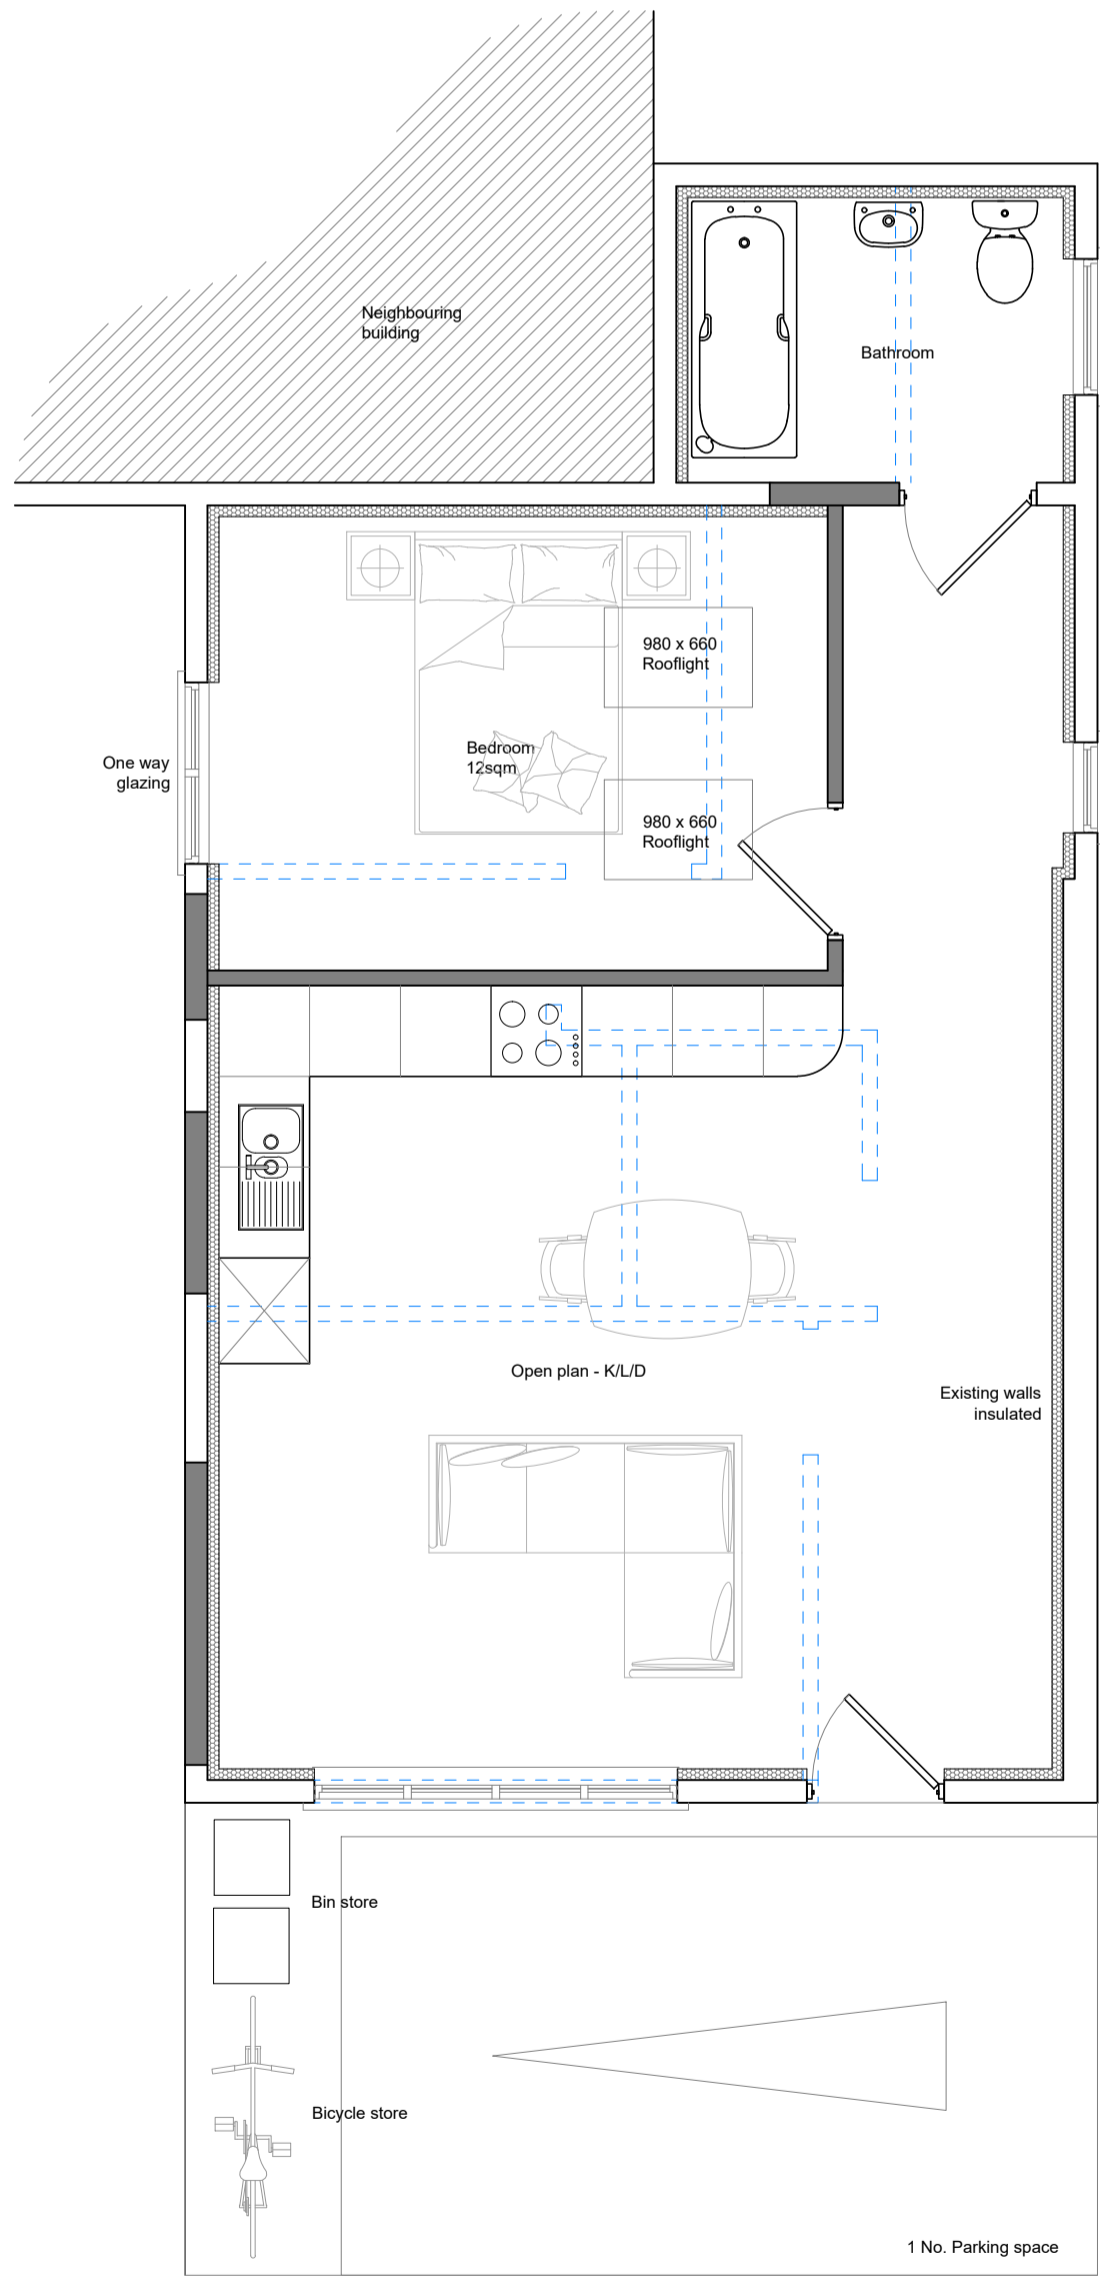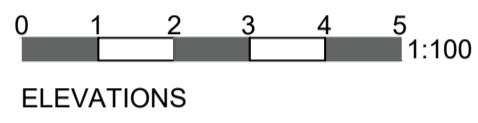


FLOOR PLAN
1 bed, 2 person dwelling- 50 sqm

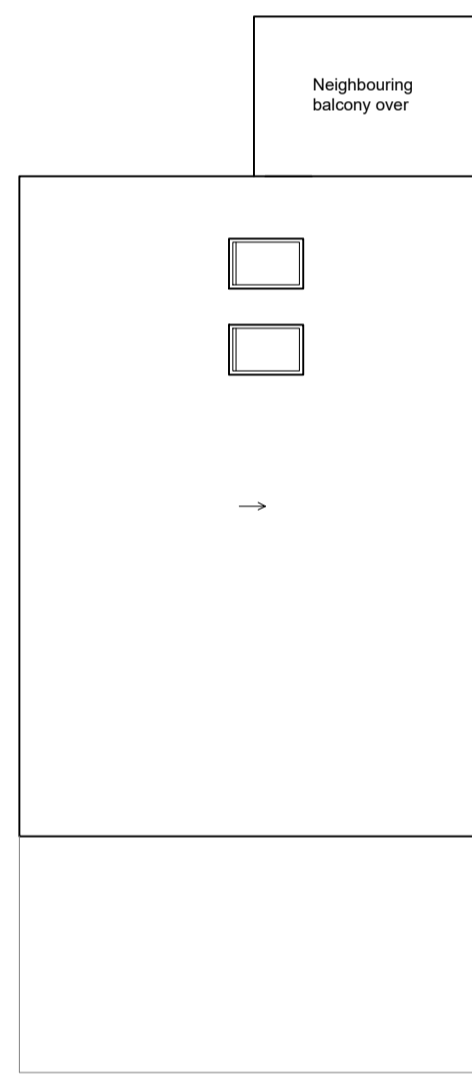

ROOF PLAN 1:100



0 2 4 6 8 10
1:200
PROPOSED SITE PLAN

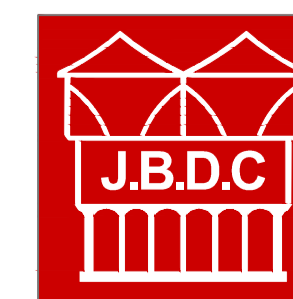

jbell design and conservation ltd
Suite 02, Holly House Business Centre
220-224 New London Road, Chelmsford, CM2 9AE
T: 07484 791794
E: jbell@designandconservation.co.uk
www.designandconservation.co.uk

Client : Mr R Coleby	Scale : 1:50/1:100/1:200 @ A1
Project : Commercial Unit @ Woodlands Road Wickford	Status : Planning
Drawing : Proposed Plans, Elevations & Site Plan	Dwg No : 2023-724-030
© THIS DRAWING IS THE COPYRIGHT OF J BELL DESIGN AND CONSERVATION LTD. It shall not be in any way used or reproduced without their prior written consent. All dimensions are to be checked on site or in the workshop prior to commencing any work. Work only to figured dimensions. Any discrepancies are to be reported to the Architect.	