

RECEIVED
 24/01/18/17/UL
 18.04.2024
 R. Williams
 Planning
 Council



Front Elevation 1-100





Side Elevation 1-100



Rear Elevation 1-100




Side Elevation 1-100

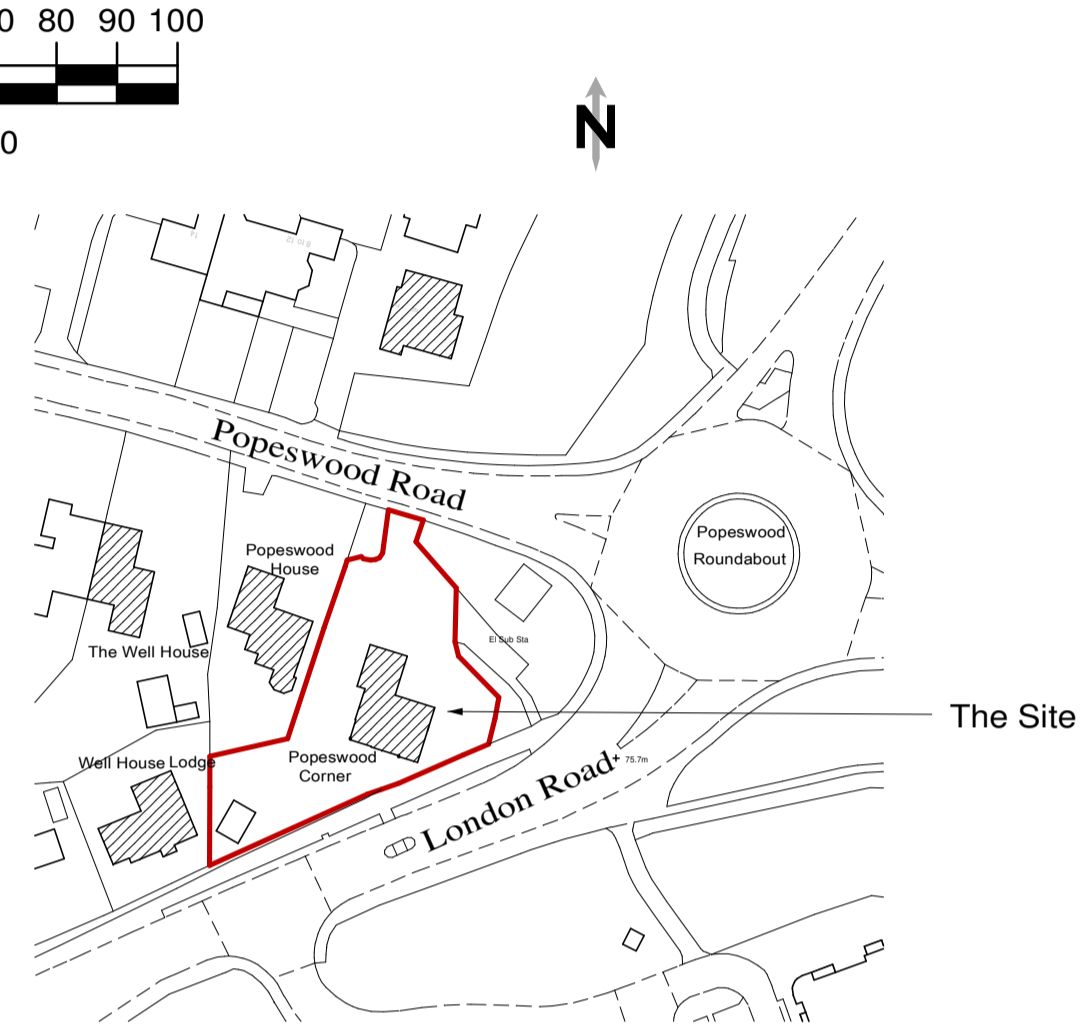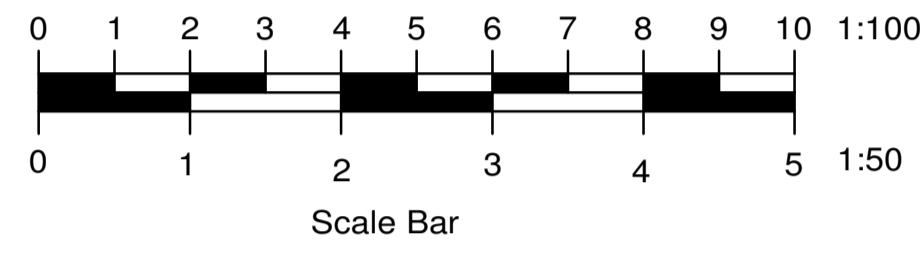


Mapping contents © Crown copyright and database rights 2022 Ordnance Survey 100035207

Mapping contents © Crown copyright and database rights 2022 Ordnance Survey 100035207

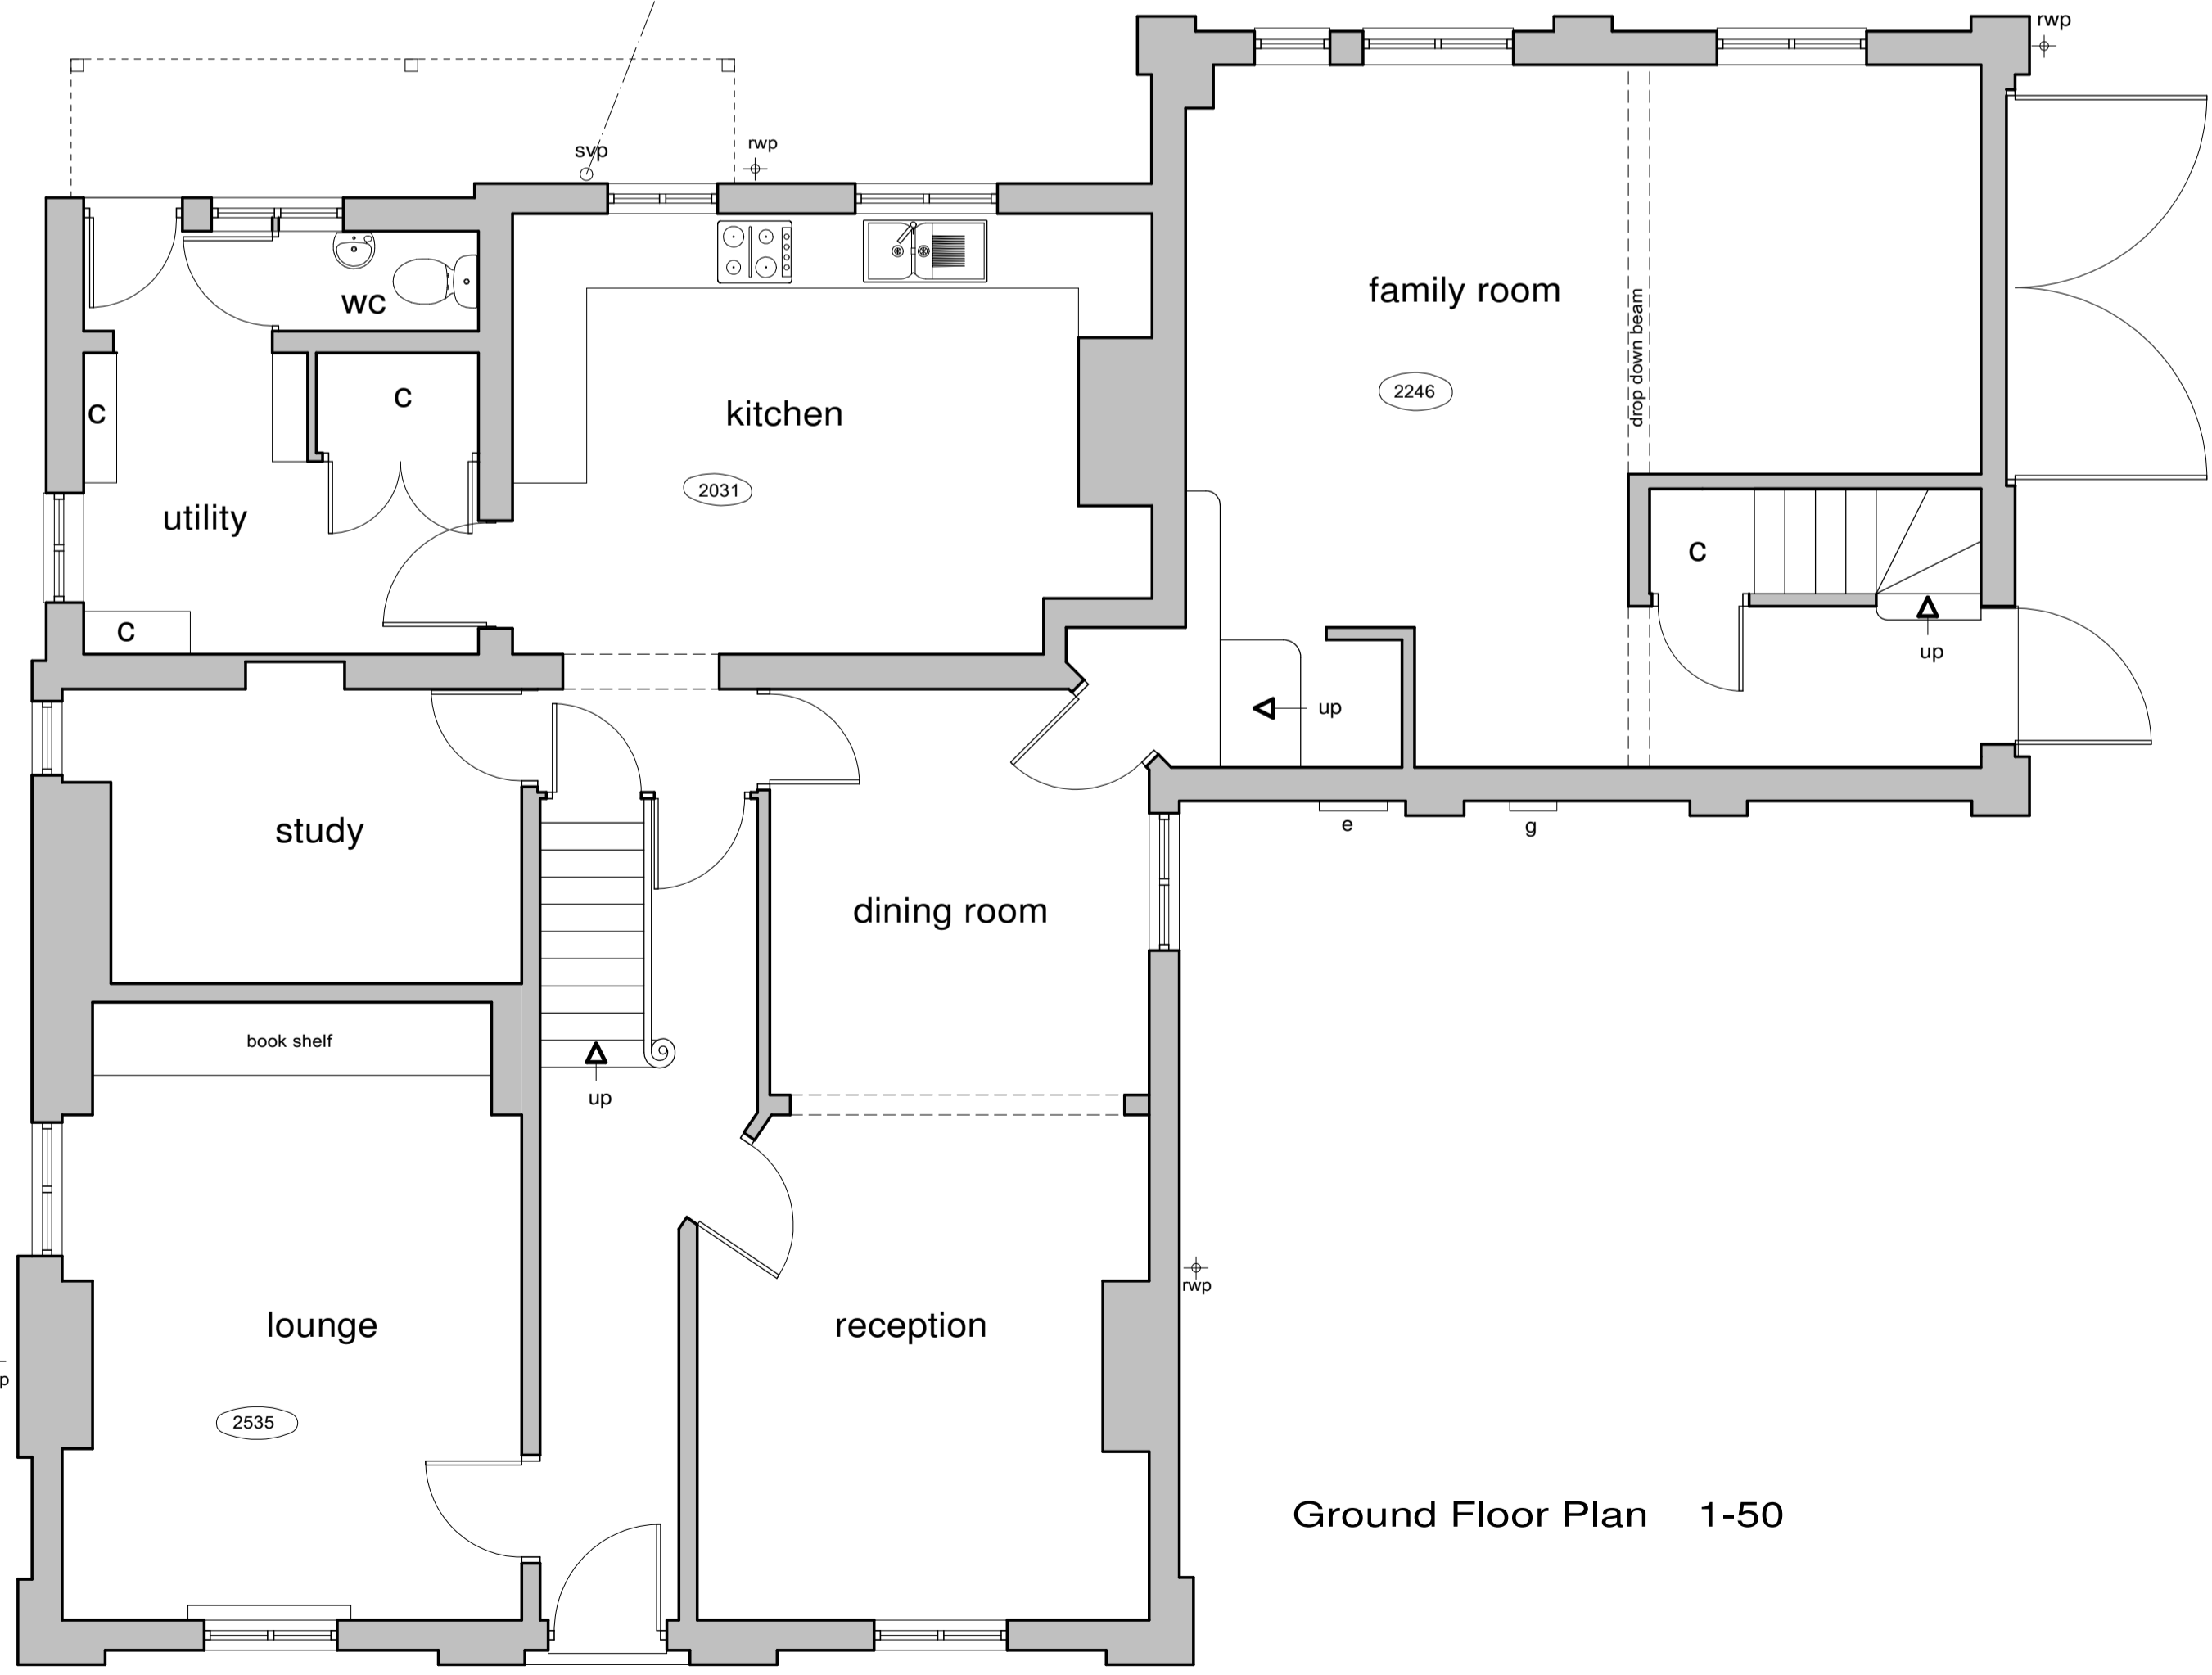

Ground Floor Plan 1-50

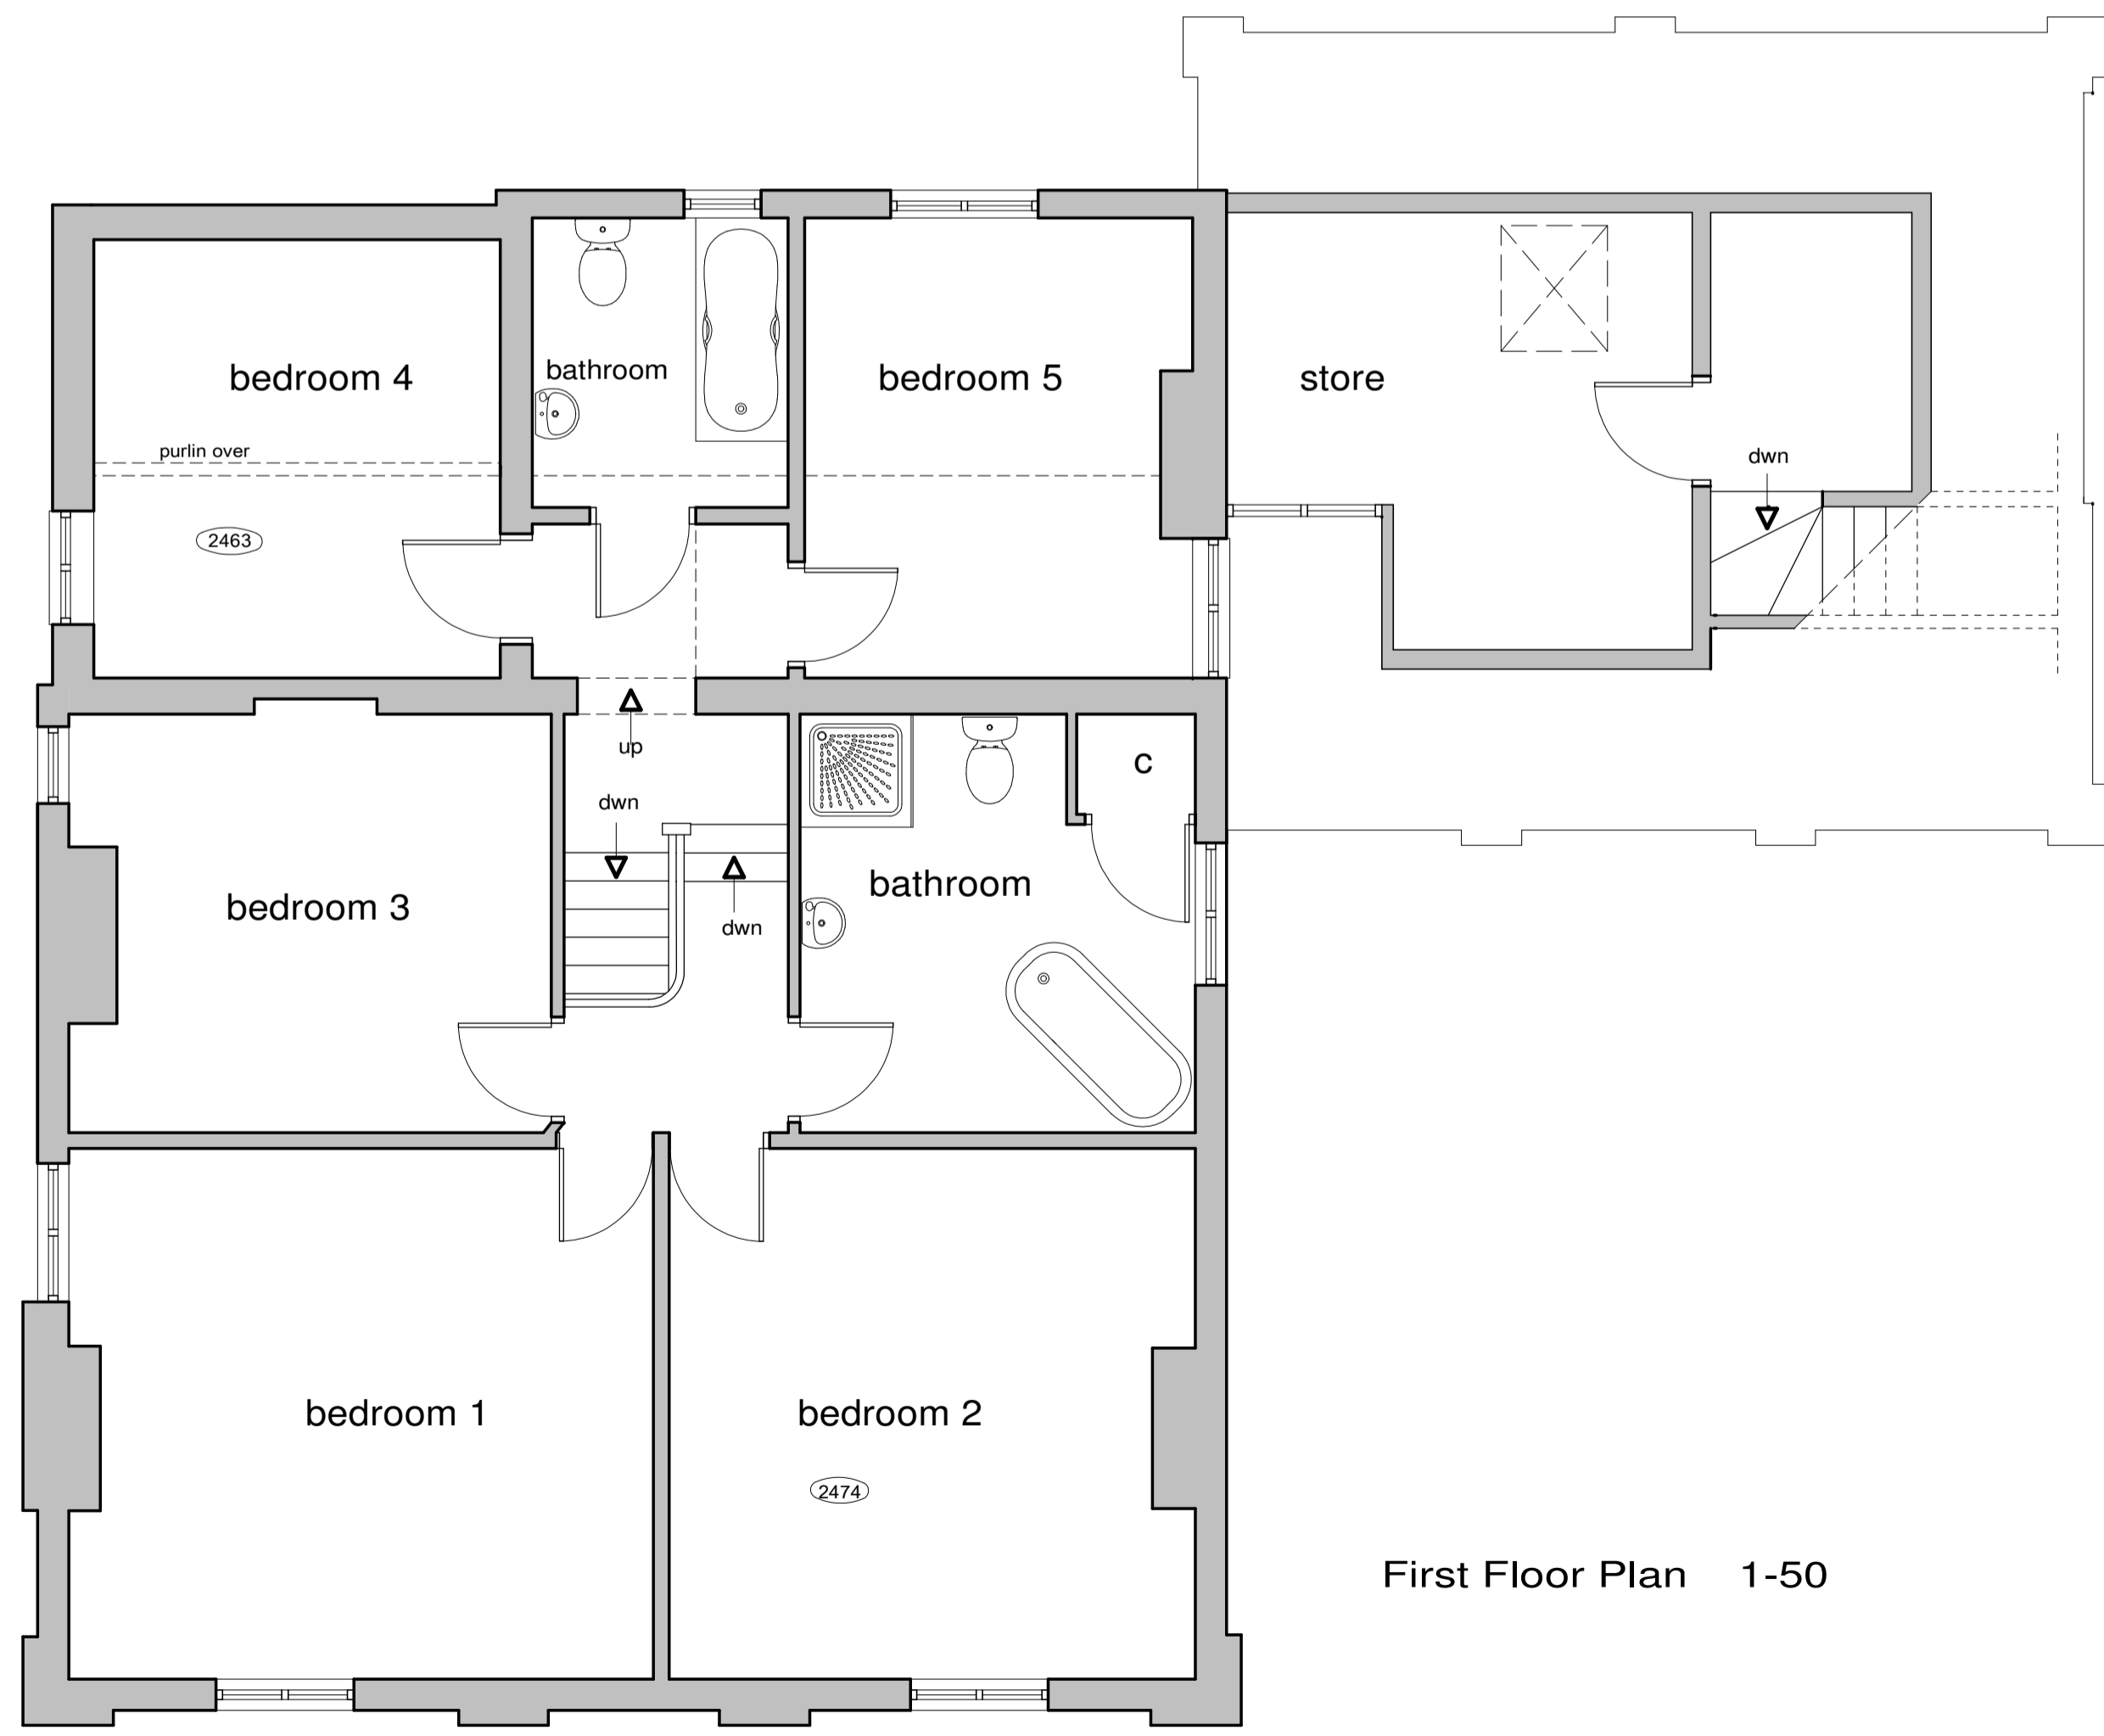

First Floor Plan 1-50

Client		Mr and Mrs Edwards
Job Title		Popeswood Cottage Popeswood Road Bracknell RG42 4AD
Drawing Title		Existing Plans and Elevations
Scale		1-50 1-100
Date	Mar 22	Drawn by wen
Drg No.	E- 2711	Rev.