


Existing Side Elevation

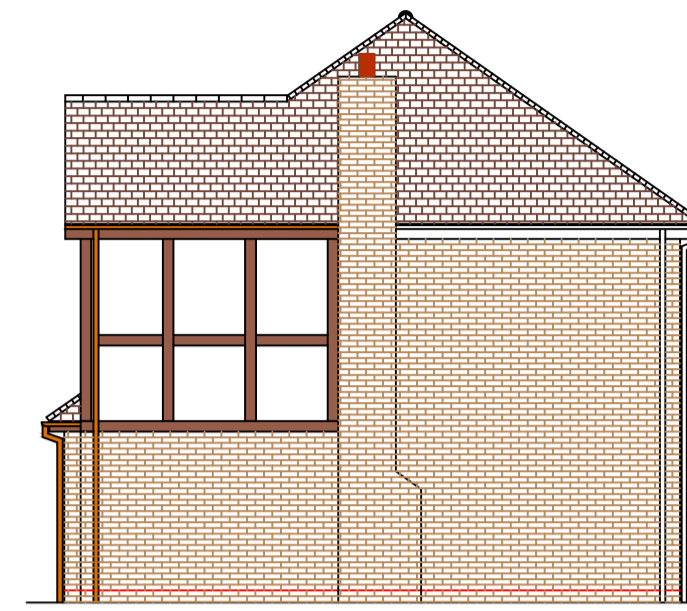


Existing Front Elevation




Existing Side Elevation




Existing Rear Elevation

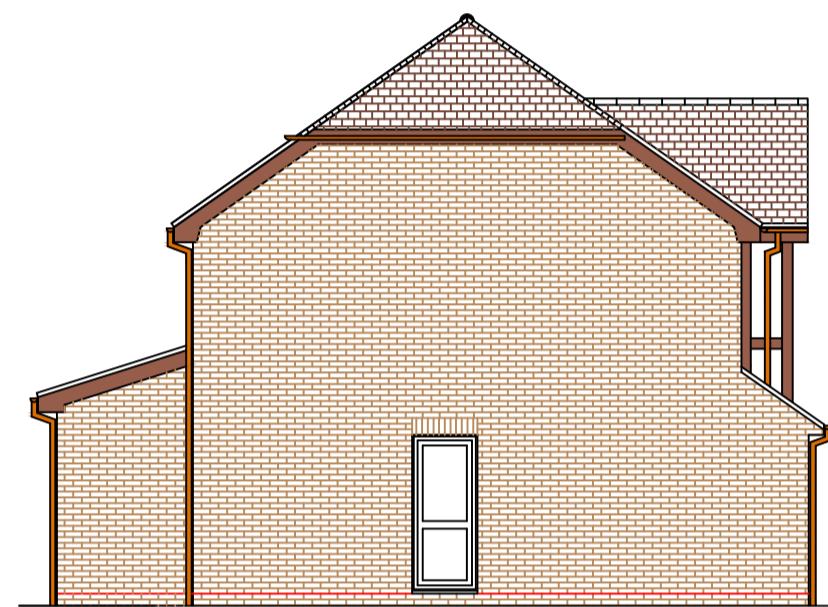

Proposed Side Elevation

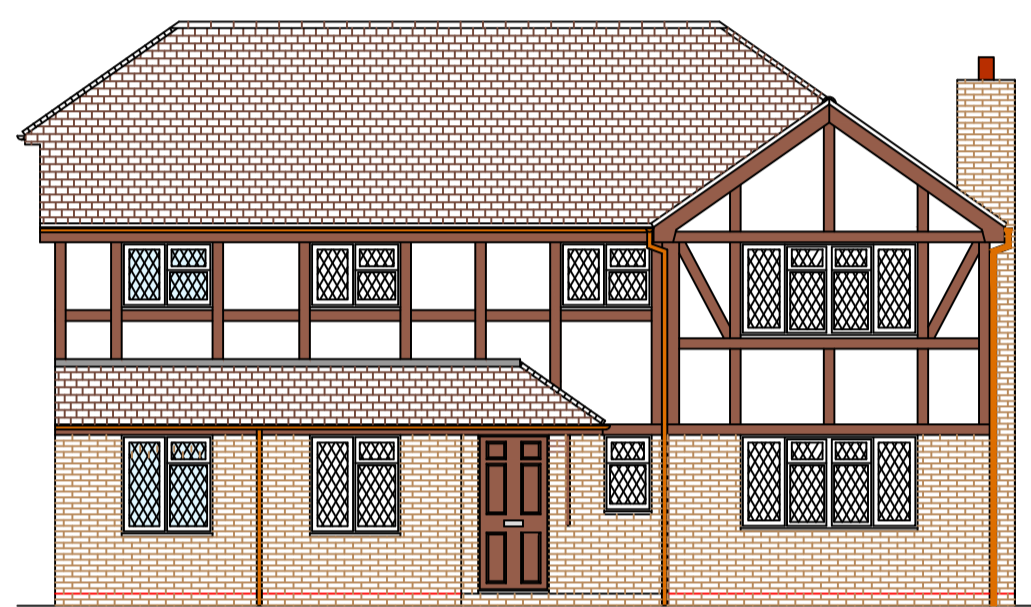


Proposed Front Elevation

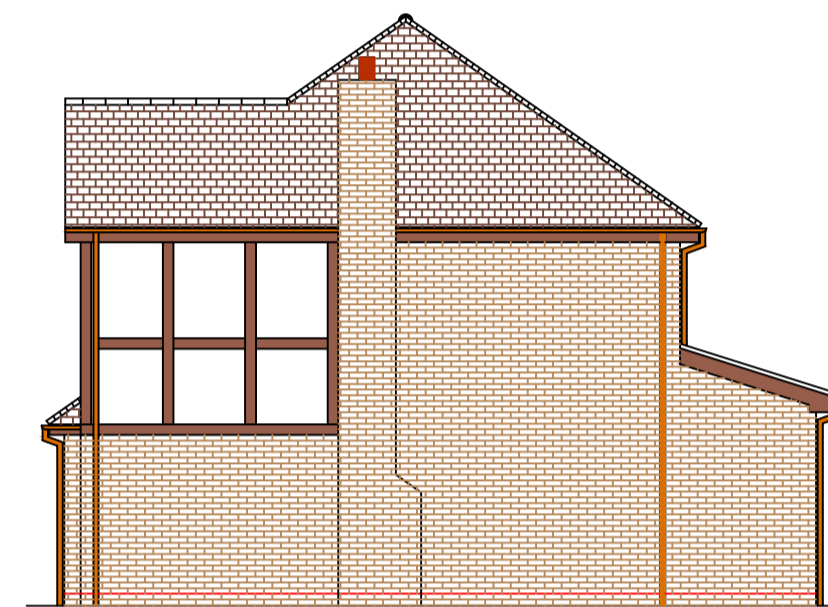


Proposed Side Elevation




Proposed Rear Elevation

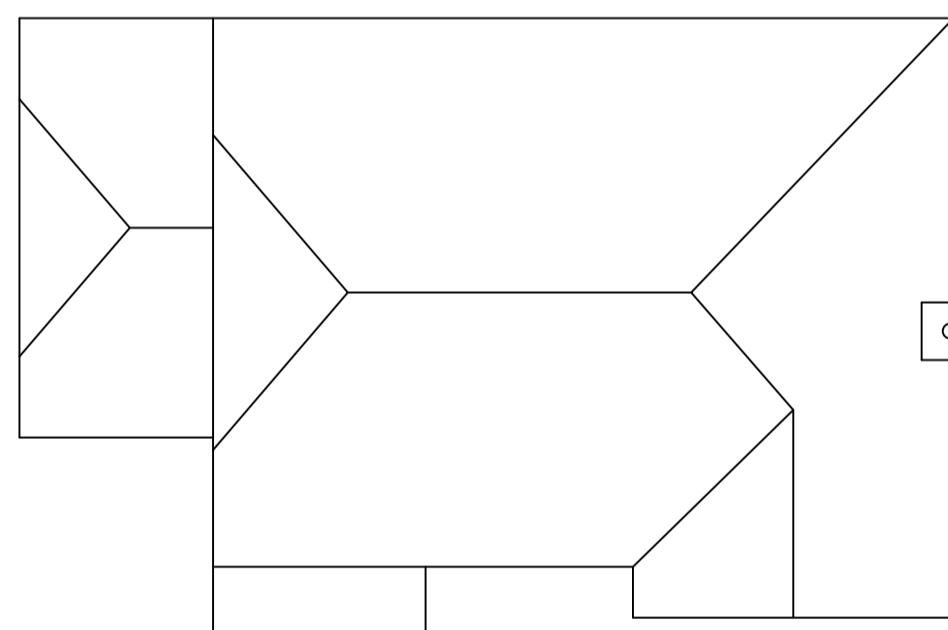


Existing Roof Plan

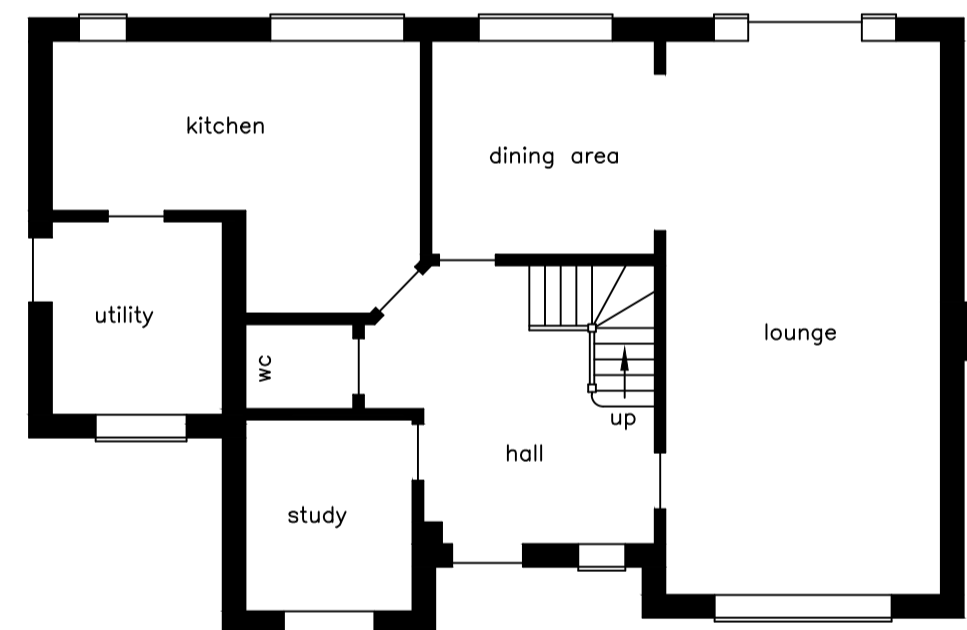

Existing Ground Floor Layout

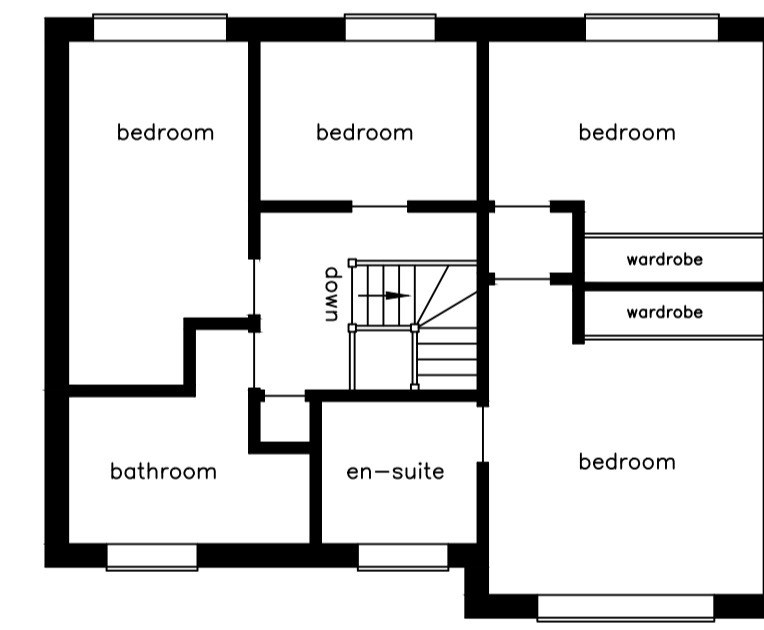

Existing First Floor Layout

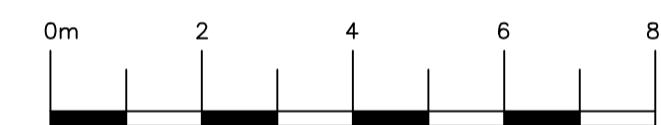

Scale Bar

General Notes


- SEE SEPARATE SHEET FOR SITE LOCATION MAP & BLOCK PLAN & LAND REGISTRY PLAN OF BOUNDARY.
- ALL EXTERNAL MATERIALS TO MATCH & BLEND WITH EXISTING.
- OFF-STREET PARKING EXISTS FOR A MINIMUM OF ATLEAST 4 VEHICLES AS NOTED ON BLOCK PLAN.

No.	Revision/Issue	Date


DAVEY DESIGNS LTD.  
 Drawn By:  
 P. Davey  
 10, Chantry Road,  
 Maidenhead,  
 SL6 1TS  
 Berks.  
 Tel. 01628-671962

Site Address & Title:  
 PART SINGLE/DOUBLE STOREY SIDE &  
 SINGLE STOREY REAR EXTENSION AT:  
 10, DEVON CHASE, WARFIELD, BRACKNELL,  
 RG42 3JN. FOR Mr. & Mrs. A. HERMAN


Project: Extensions to property	Sheet: 1 of 1
Date: March 2024	Drg.No. PD 781
Scale: 1:100	

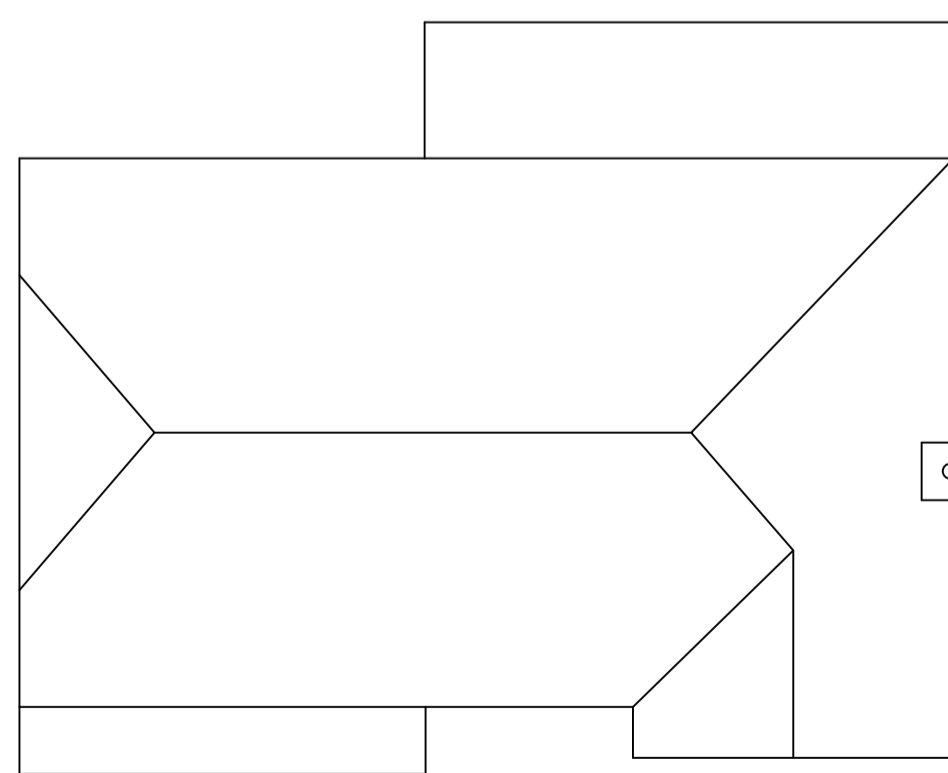

Proposed Roof Plan

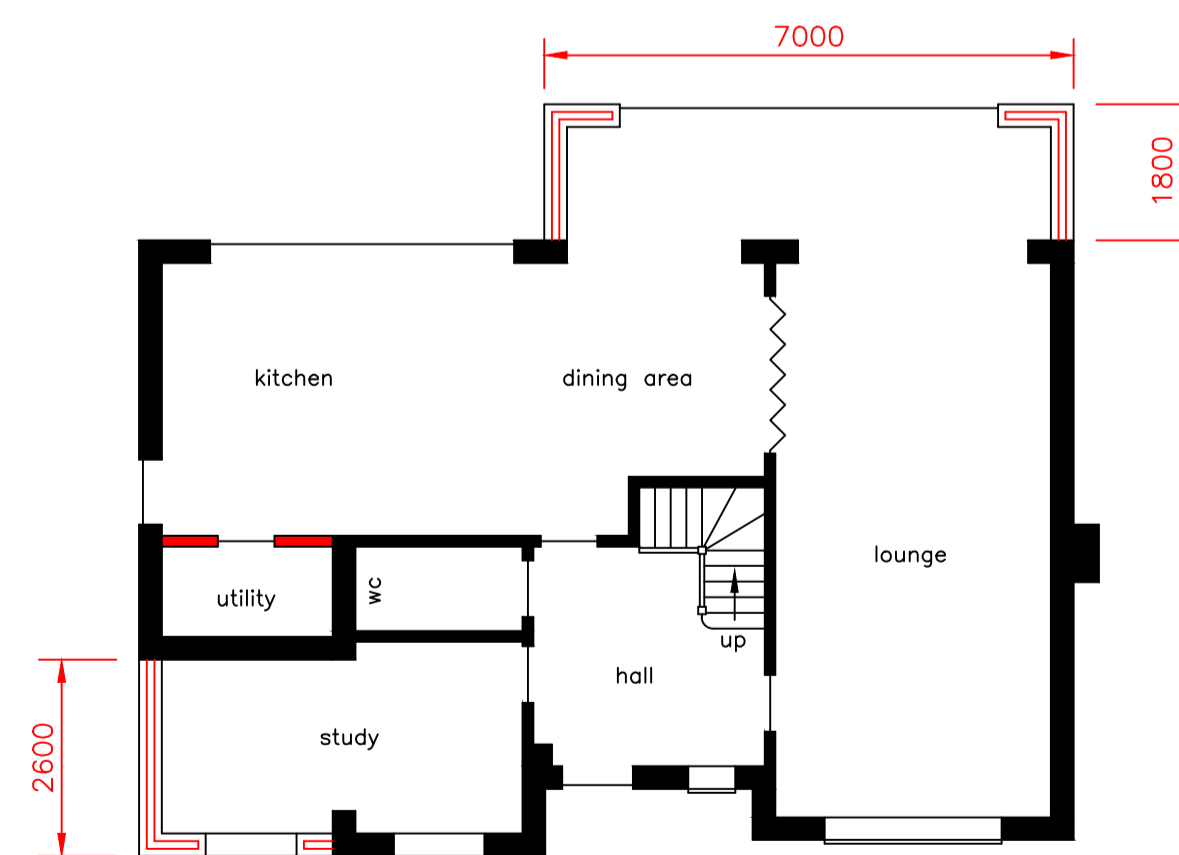

Proposed Ground Floor Layout

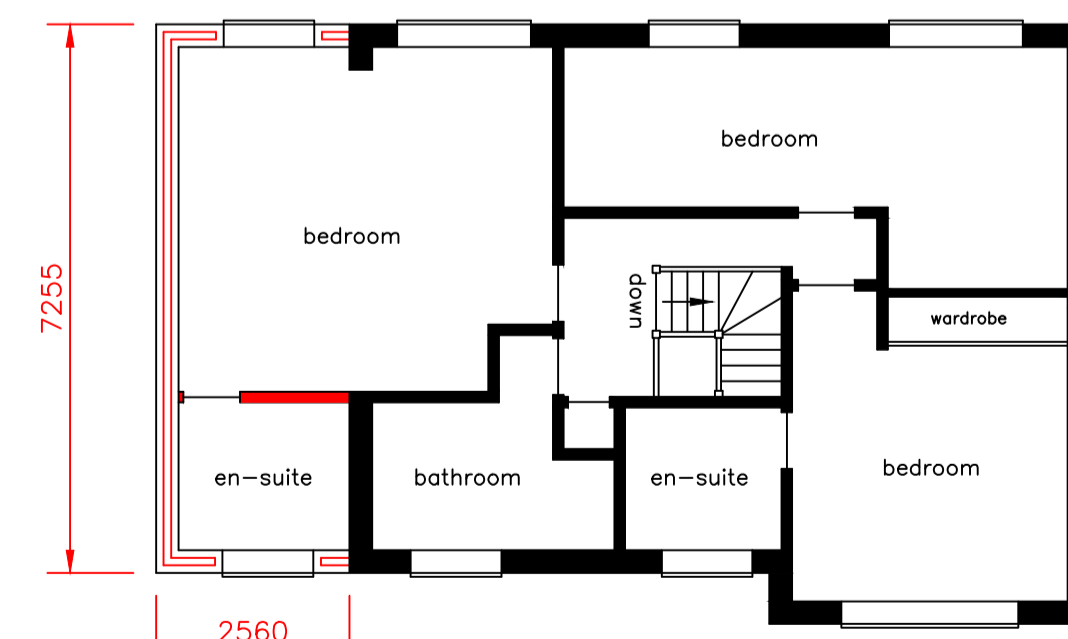

Proposed First Floor Layout