



EXISTING GROUND FLOOR PLAN
(1:50)

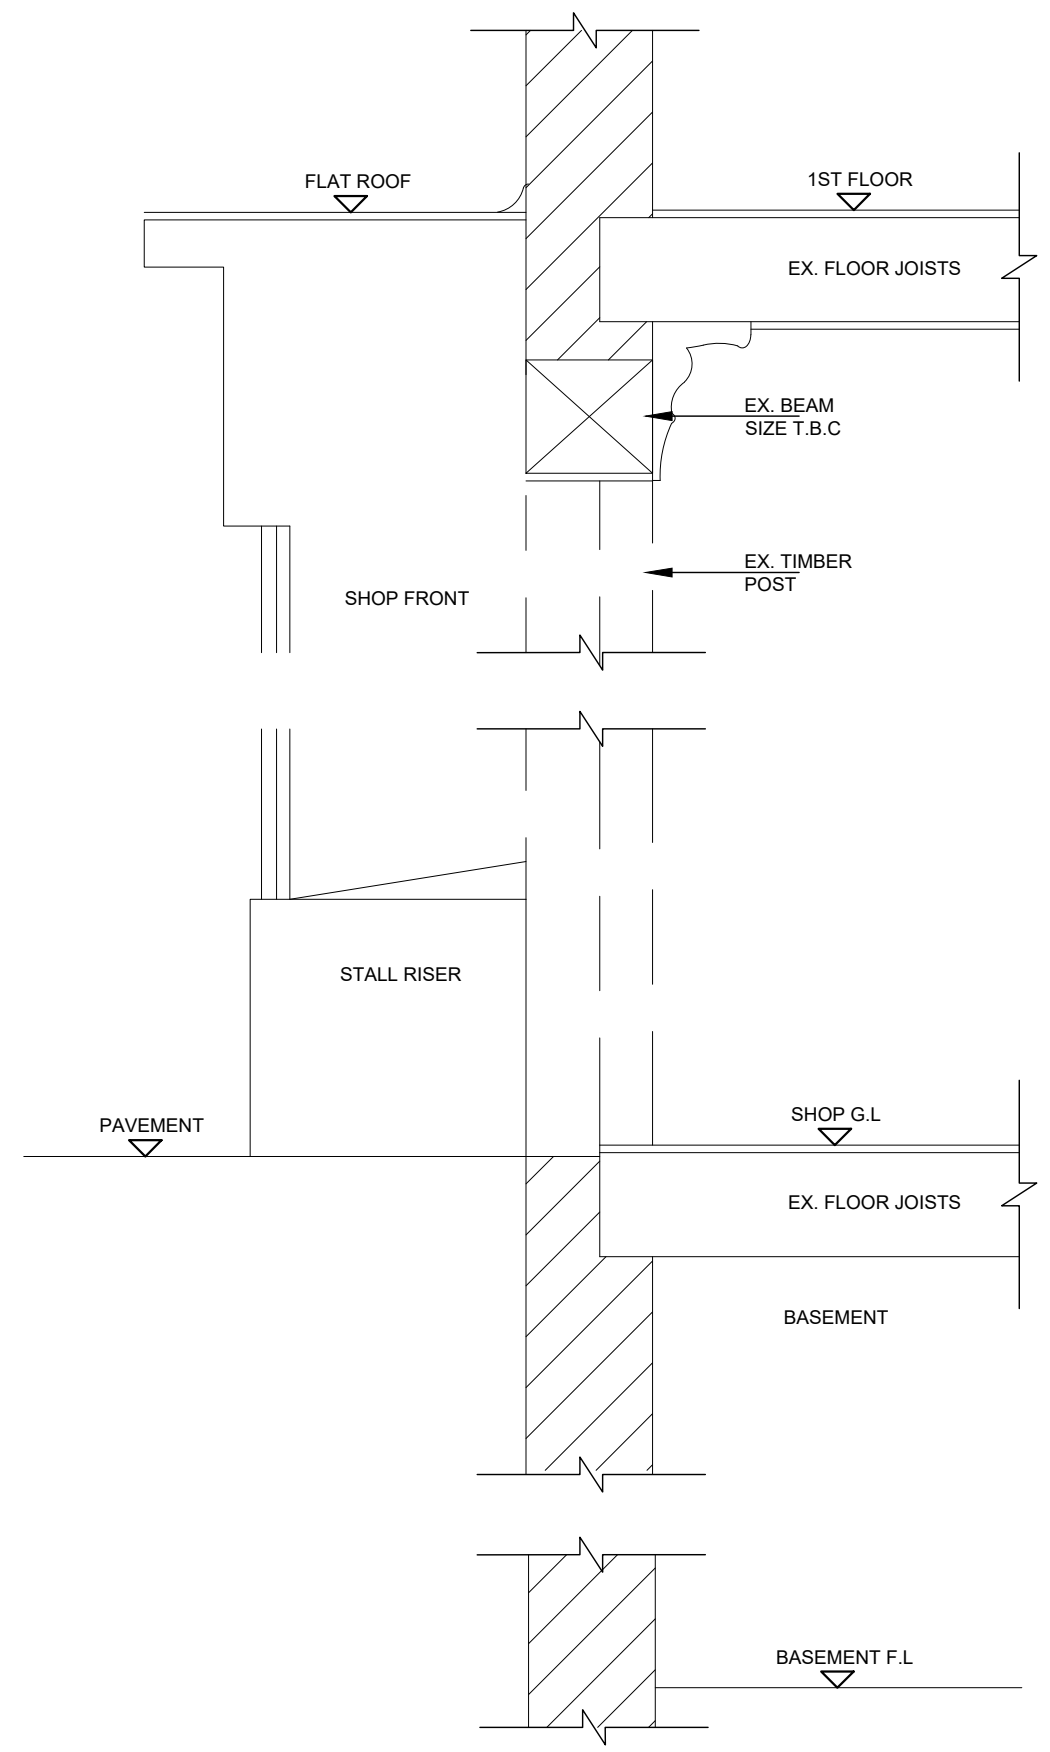

SECTION THROUGH WALLING TO FRONT OF SHOP
(1:20)

| | | | | | | | | | | |
|---|-----|---------------|----------|---------------------------------|--|-------------------|----------------------|----------------------------|----------------|--|
| | | | | Status: FOR APPROVAL | Project: 10 MARKET STREET, WISBECH, CAMBS, PE13 1DT | Drawn by: JST | Engineer: LJG | Drawing No: 223/1415/01 | Revision: A |  www.gawnassociates.com info@gawnassociates.com 01223 233888 |
| A | JST | Initial Issue | 24/01/24 | Client: THE WHITEFIELD GROUP | Drawing Title: EXISTING GROUND FLOOR PLAN | Date: DEC 2023 | Scale: 1:50, 1:20 | @ A3 | | |
| | | | | | | | | | | |