


NOTE
 THIS DRAWING MAY BE SCALED FOR PLANNING PURPOSES ONLY. ALL DIMENSIONS RELATING TO SUB-CONTRACTORS OR SUPPLIERS WORK MUST BE CHECKED AND AGREED BETWEEN THE GENERAL CONTRACTOR, THE SUB-CONTRACTOR(S) AND / OR SUPPLIER(S). ALL DIMENSIONS ARE IN MILLIMETRES. ALL WORKS OR MATERIALS INDICATED ON THE DRAWING ARE TO BE TO THE LATEST BRITISH STANDARDS AND ARE TO BE CARRIED OUT IN ACCORDANCE WITH THE RELEVANT CODES OF PRACTICE OR RECOGNISED TRADE ASSOCIATION RECOMMENDATIONS AND PUBLICATIONS. THIS DRAWING TO BE READ IN CONJUNCTION WITH ALL RELEVANT DRAWINGS AND SPECIFICATIONS OF OTHER CONSULTANTS. ANY DISCREPANCIES TO BE BROUGHT TO THE ATTENTION OF PDK ARCHITECTURE AND SURVEYING. IF IN DOUBT ASK.
 © THIS DRAWING IS THE COPYRIGHT OF PDK ARCHITECTURE AND SURVEYING.

APPR DATE STATUS

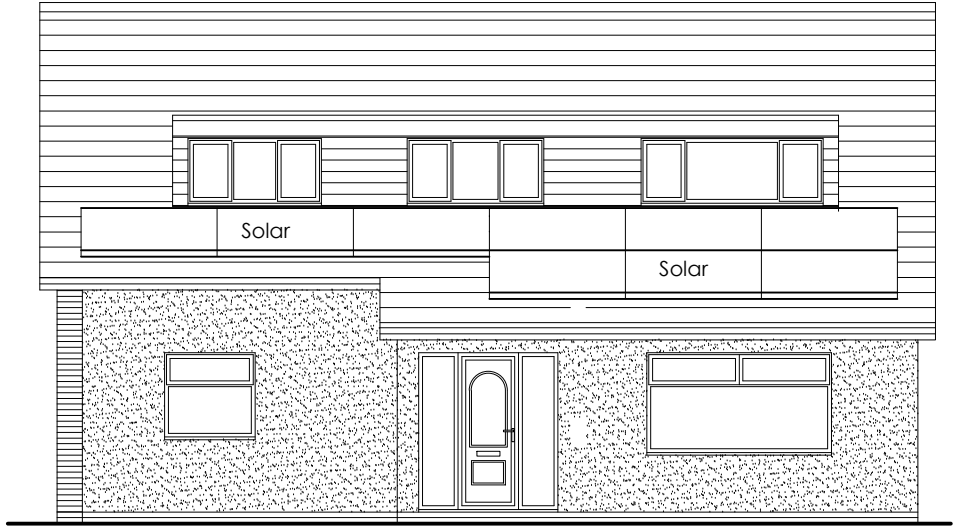

South Elevation - Front



New door

North Elevation - Rear



New door

West Elevation - Side






East Elevation - Side

REV	DATE	AMENDMENT	BY
E	15-03-24	Minor design team alterations	pjc
D	12-03-24	Solar added	pjc
C	20-02-24	Updated	pjc
B	09-11-23	Side door added Front window and render	pjc
A	07-11-23	Front cill raised	pjc

Materials
 Roof :- Concrete tile to pitched roof. Felt flat roof.
 Walls :- Face brick, Render, Stone panel.
 Fascia and Soffit :- White plastic.
 Windows :- PVCu White double glazed,
 Door :- PVCu double glazed.
 Gutter :- plastic.
 Conservatory Roof :- Insulated flat roof

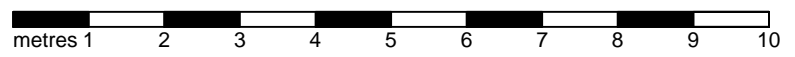1:100 @ A3



PROJECT UPWELL LODGE. 28a UPWELL ROAD MARCH CAMBRIDGESHIRE. PE15 9DT	 Chartered Institute of Architectural Technologists Registered Practice	 PDK Architecture and Surveying
DRAWING PROPOSED ELEVATIONS	29 Breach Avenue, Southbourne, Emsworth, Hampshire, PO10 8NB T: 01243 697164 M: 07879471666 www.pdkconsulting.co.uk	
Date October 2023	Drawn By PJC	
Scale 1: 100 @A3	Iss. App. By DKC	
Drawing No 005 E	File Location 0510	