

**NOTE**  
 THIS DRAWING MAY BE SCALED FOR PLANNING PURPOSES ONLY. ALL DIMENSIONS RELATING TO SUB-CONTRACTORS OR SUPPLIERS WORK MUST BE CHECKED ON SITE PRIOR TO COMMENCEMENT OF WORK. ALL DIMENSIONS RELATING TO SUB-CONTRACTORS OR SUPPLIERS WORK MUST BE CHECKED AND AGREED BETWEEN THE GENERAL CONTRACTOR, THE SUB-CONTRACTOR(S) AND / OR SUPPLIER(S). ALL DIMENSIONS ARE IN MILLIMETRES. ALL WORKS OR MATERIALS INDICATED ON THE DRAWING ARE TO BE TO THE LATEST BRITISH STANDARDS AND ARE TO BE CARRIED OUT IN ACCORDANCE WITH THE RELEVANT CODES OF PRACTICE OR RECOGNISED TRADE ASSOCIATION RECOMMENDATIONS AND PUBLICATIONS. THIS DRAWING TO BE READ IN CONJUNCTION WITH ALL RELEVANT DRAWINGS AND SPECIFICATIONS OF OTHER CONSULTANTS. ANY DISCREPANCIES TO BE BROUGHT TO THE ATTENTION OF PDK ARCHITECTURE AND SURVEYING. IF IN DOUBT ASK.  
 © THIS DRAWING IS THE COPYRIGHT OF PDK ARCHITECTURE AND SURVEYING.

APPR      DATE      STATUS



South Elevation - Front



North Elevation - Rear




West Elevation - Side



East Elevation - Side


**Materials**  
 Roof :- Concrete tile to pitched roof. Felt flat roof.  
 Walls :- Face brick, Render, Stone panel.  
 Fascia and Soffit :- White plastic.  
 Windows :- PVCu White and brown double glazed,  
 Door :- PVCu double glazed.  
 Gutter :- plastic.  
 Conservatory Roof :- Polycarbonate flat roof

1:100 @ A3

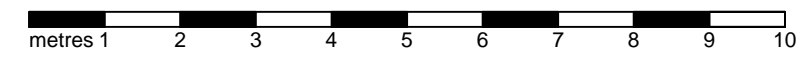

A	07-11-23	Notes	pjc
REV	DATE	AMENDMENT	BY

PROJECT UPWELL LODGE. 28a UPWELL ROAD MARCH CAMBRIDGESHIRE. PE15 9DT	
DRAWING EXISTING ELEVATIONS	
Date October 2023	Drawn By PJC
Scale 1: 100 @A3	Iss. App. By DKC
Drawing No 003 A	File Location 0510

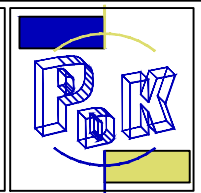

29 Breach Avenue,  
 Southbourne,  
 Emsworth,  
 Hampshire, PO10 8NB  
 T: 01243 697164  
 M: 07879471666  
 www.pdkconsulting.co.uk

**PDK**  
**Architecture**  
**and**  
**Surveying**