

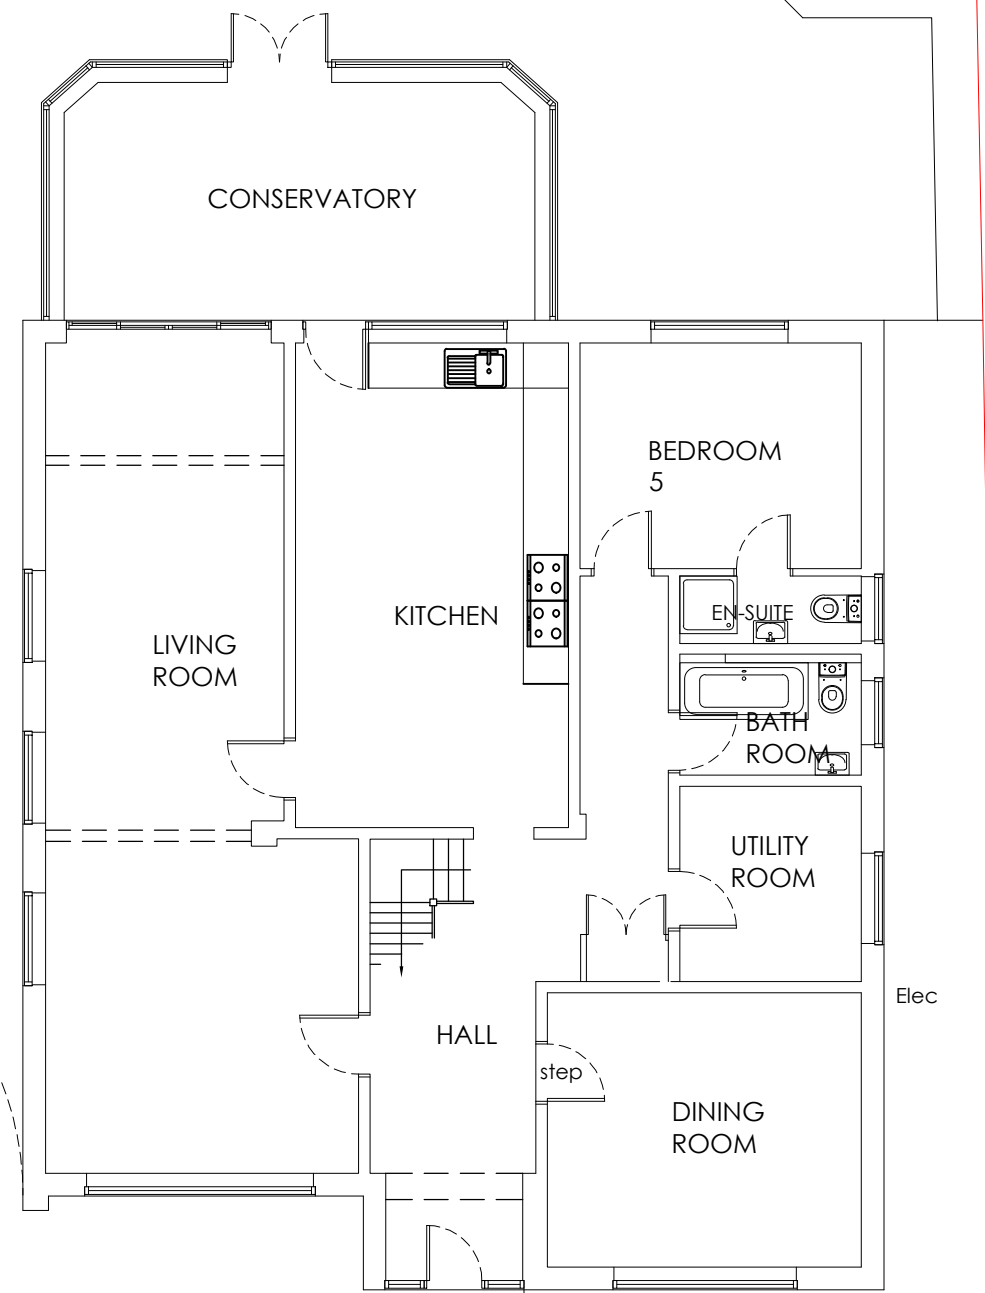


NOTE
 THIS DRAWING MAY BE SCALED FOR PLANNING PURPOSES ONLY.
 ALL DIMENSIONS TO BE CHECKED ON SITE PRIOR TO COMMENCEMENT OF WORK. ALL DIMENSIONS RELATING TO SUB-CONTRACTORS OR SUPPLIERS WORK MUST BE CHECKED AND AGREED BETWEEN THE GENERAL CONTRACTOR, THE SUB-CONTRACTOR(S) AND / OR SUPPLIER(S). ALL DIMENSIONS ARE IN MILLIMETRES. ALL WORKS OR MATERIALS INDICATED ON THE DRAWING ARE TO BE TO THE LATEST BRITISH STANDARDS AND ARE TO BE CARRIED OUT IN ACCORDANCE WITH THE RELEVANT CODES OF PRACTICE OR RECOGNISED TRADE ASSOCIATION RECOMMENDATIONS AND PUBLICATIONS.
 THIS DRAWING TO BE READ IN CONJUNCTION WITH ALL RELEVANT DRAWINGS AND SPECIFICATIONS OF OTHER CONSULTANTS. ANY DISCREPANCIES TO BE BROUGHT TO THE ATTENTION OF PDK ARCHITECTURE AND SURVEYING. IF IN DOUBT ASK.
 © THIS DRAWING IS THE COPYRIGHT OF PDK ARCHITECTURE AND SURVEYING.


APPR DATE STATUS

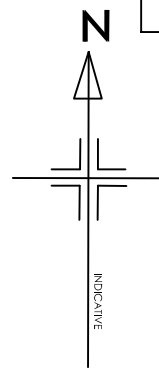

GROUND FLOOR
 Area 147.8m²

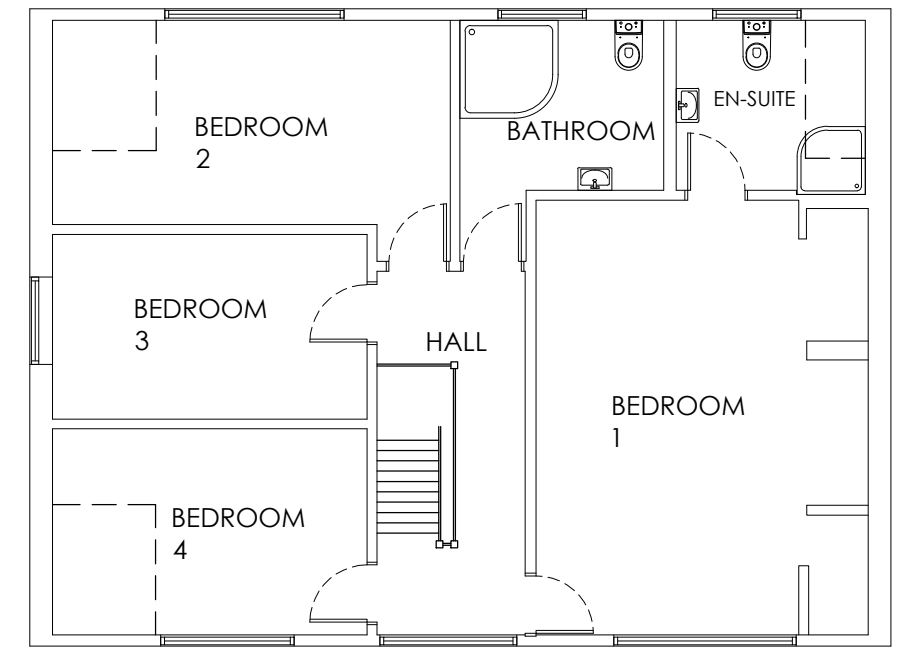

FIRST FLOOR
 Area 87.5m²

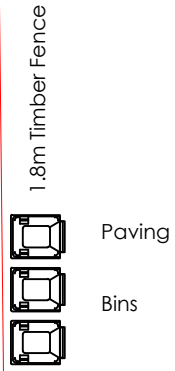


Site Area
 645m²

Gravel
 Parking


1.8m Timber Fence

1:100 @ A3

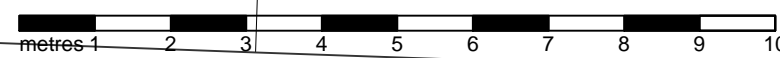

REV	DATE	AMENDMENT	BY
B	12-03-24	Minor alterations	
A	20-02-24	Updated	pjc

PROJECT UPWELL LODGE, 28a UPWELL ROAD MARCH CAMBRIDGESHIRE, PE15 9DT	
DRAWING EXISTING FLOOR PLANS	
Date October 2023	Drawn By PJC
Scale 1: 100 @A3	Iss. App. By DKC
Drawing No 002 B	File Location 0510

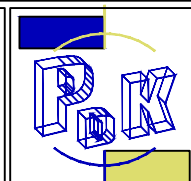

29 Breach Avenue,
 Southbourne,
 Emsworth,
 Hampshire, PO10 8NB
 T: 01243 697164
 M: 07879471666
 www.pdkconsulting.co.uk

PDK
 Architecture
 and
 Surveying