




NOTES:  
 © COPYRIGHT - DETAILED PLANNING LTD  
 All dimensions should be checked on site prior to works commencing. Variations in squareness, depth of plaster etc. must be checked for. Where new walls are shown as aligned with existing walls, physical removal of brickwork and / or plaster to establish the actual position of the wall being attached to must be checked.  
 Any discrepancies should be reported in writing immediately.  
 When printing off PDF's, check that the drawings are printed to correct paper size and scale.  
 Documents should be used as to the drawing status described.  
 Property owner to ensure that all aspects of the "party wall etc., act 1996" are complied with prior to any works commencing on site.  
 Client to be aware of CDM duties and appoint as appropriate.

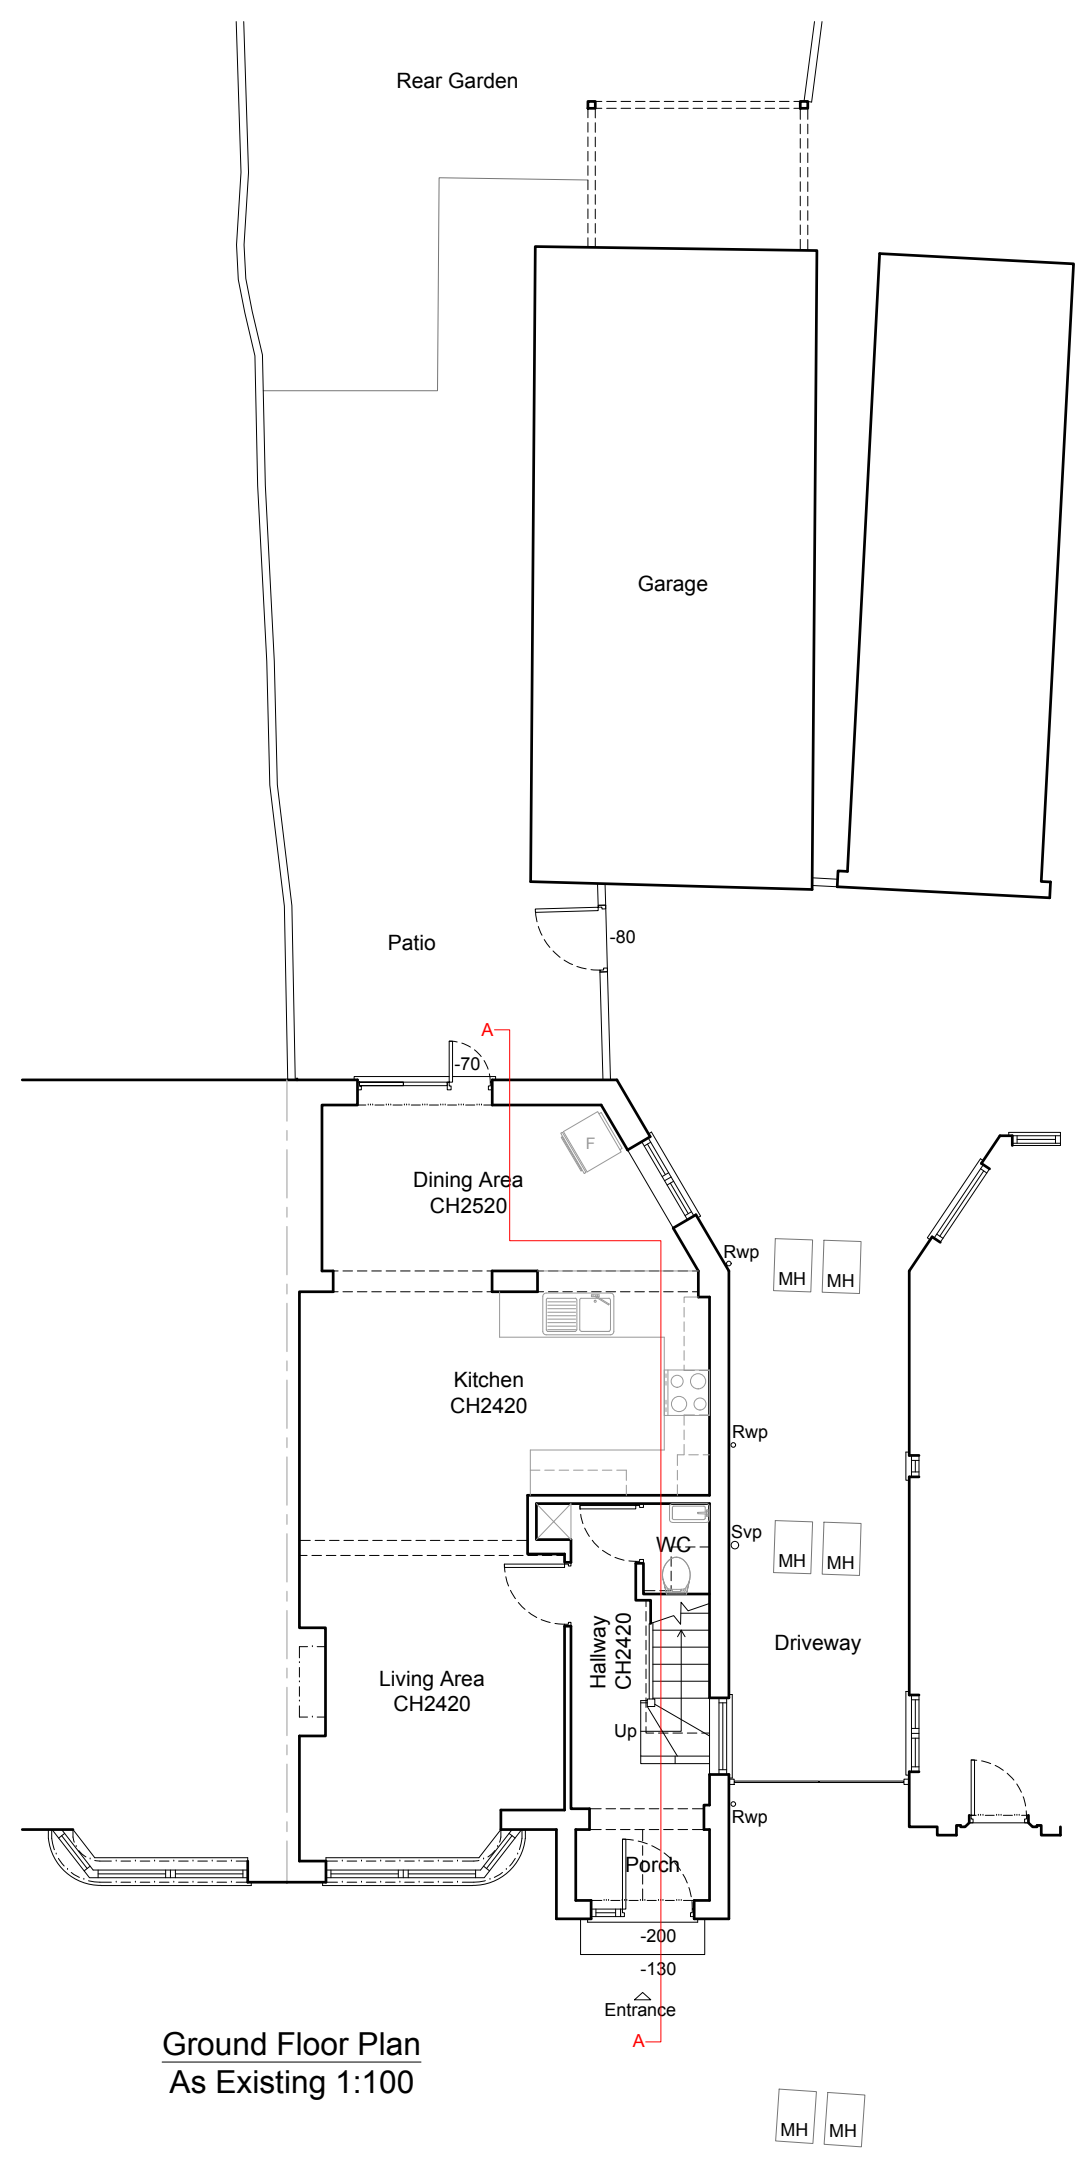


Ground Floor Plan  
As Existing 1:100

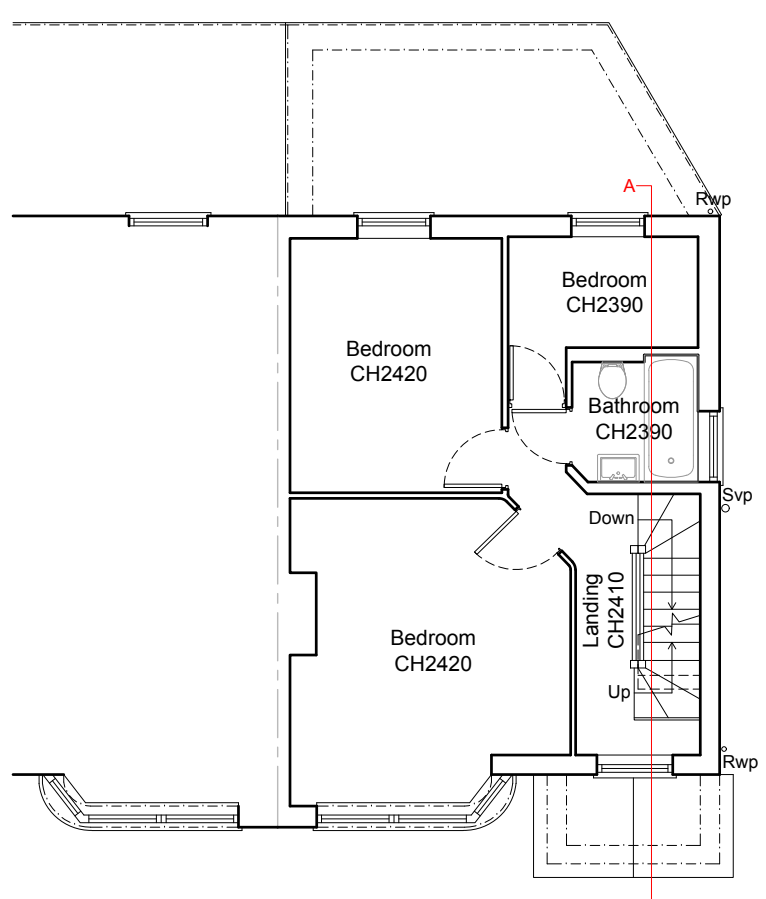


First Floor Plan  
As Existing 1:100

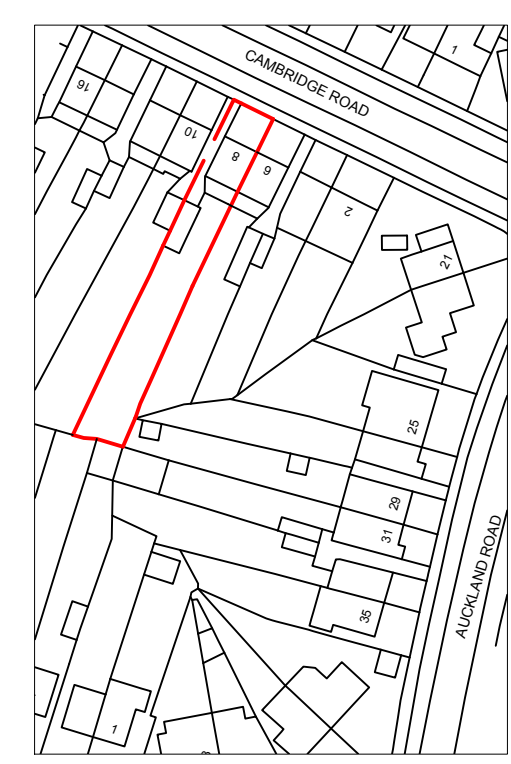

Location Plan  
Scale 1:1250  
0 10 20 30 40 50 60 70 80 90 100m

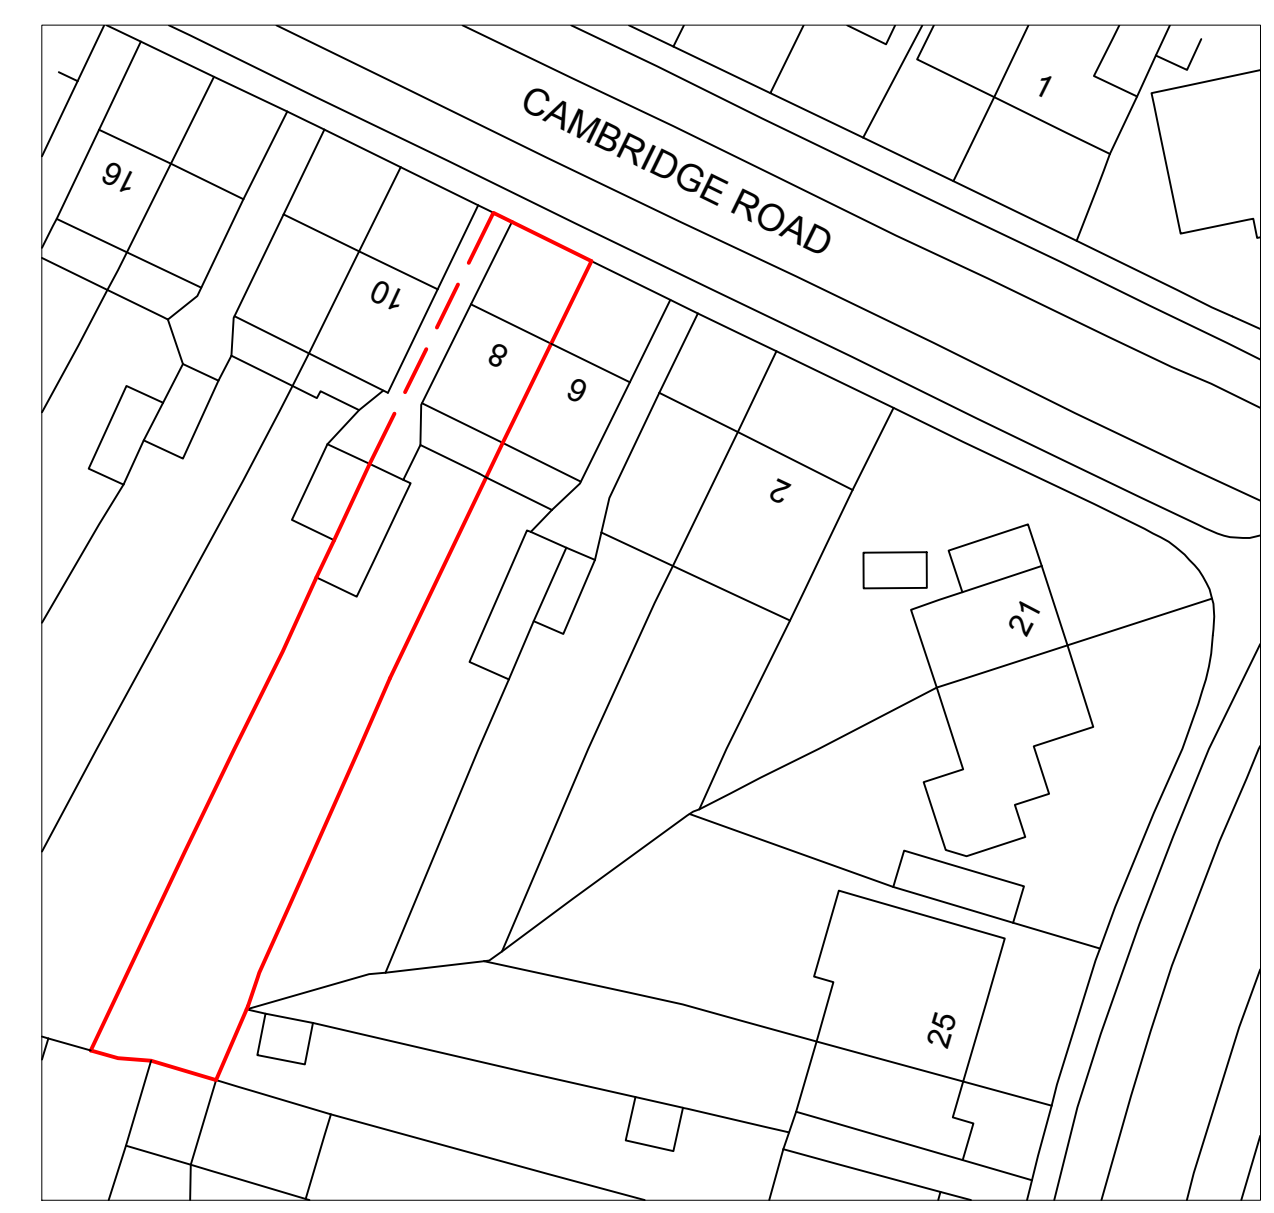


Existing Block Plan  
Scale 1:500  
0 10 20 30 40m

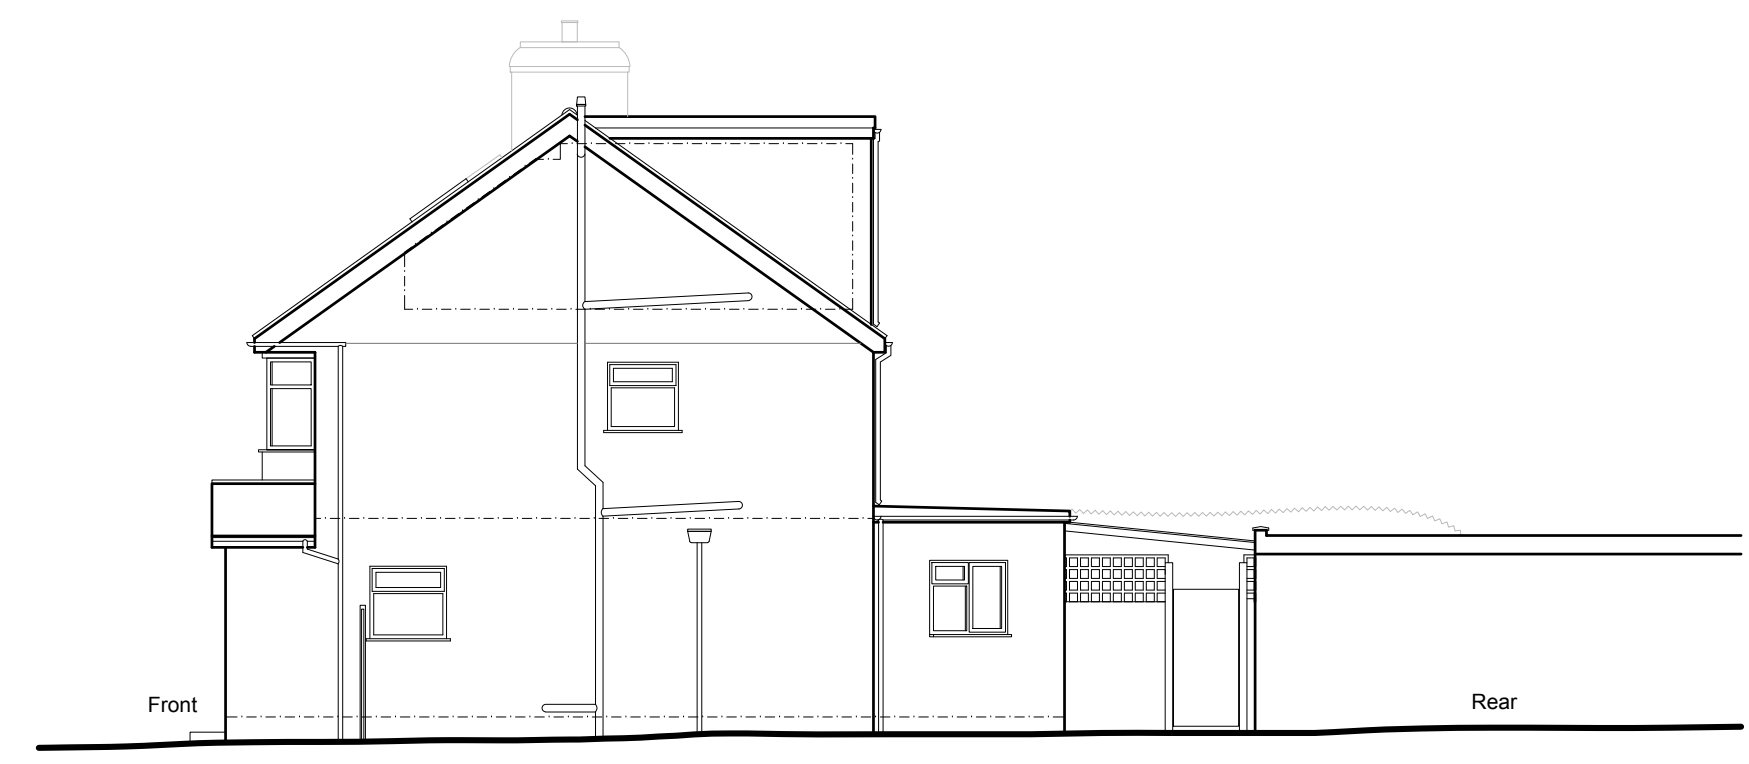


Side Elevation  
As Existing 1:100




Rear Elevation  
As Existing 1:100

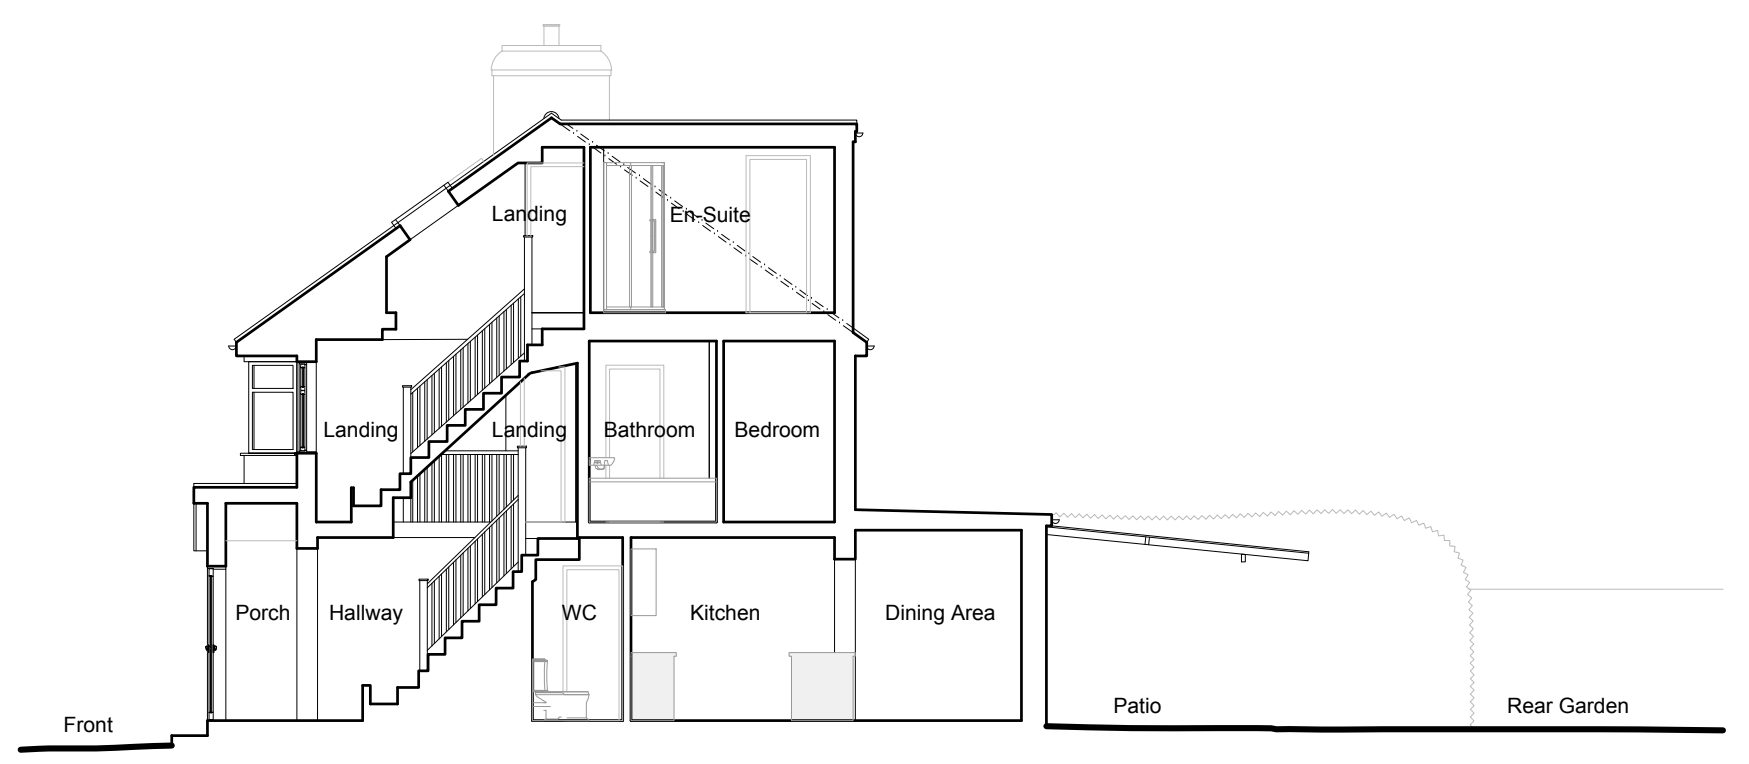

Section A-A  
As Existing 1:100

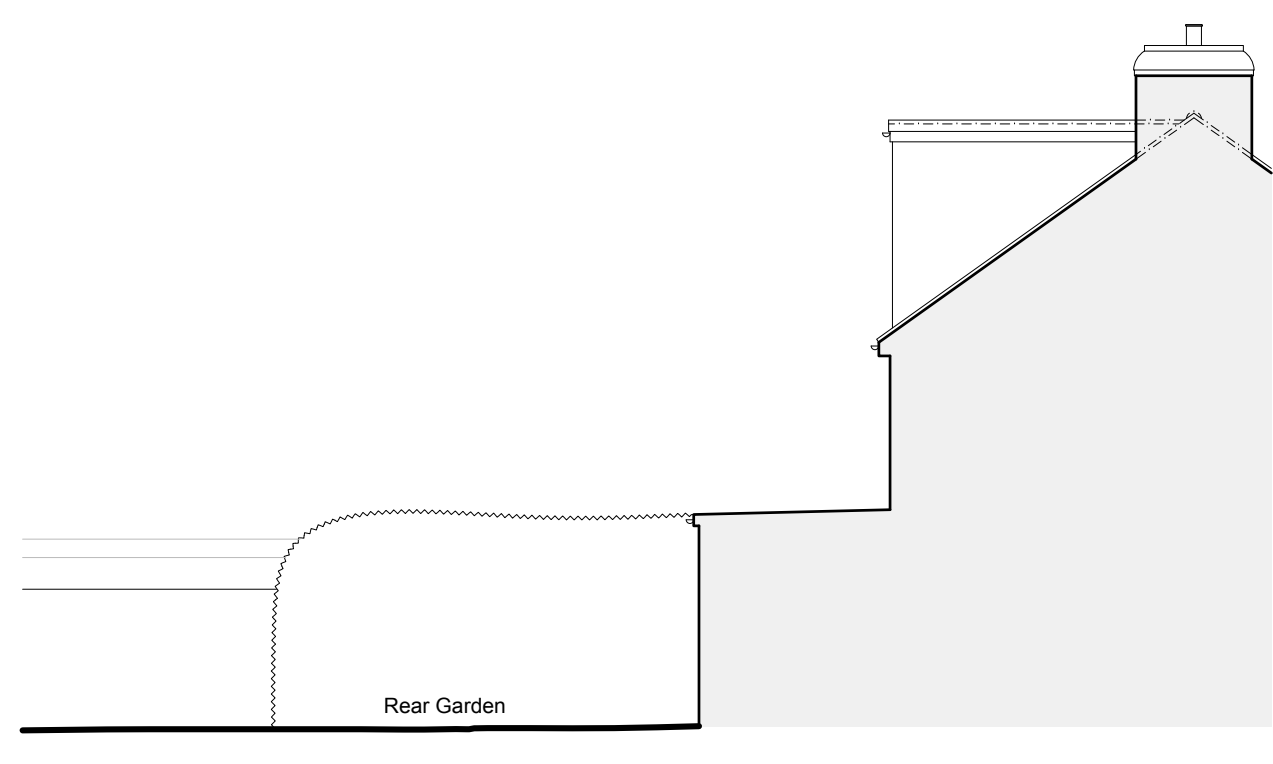

Side Elevation  
As Existing 1:100

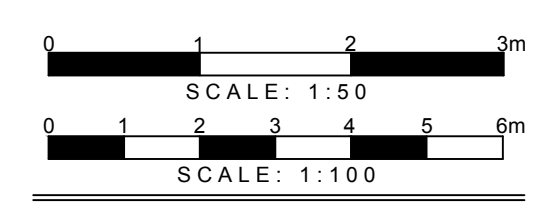

DETAILED PLANNING  
 GREENSIDE HOUSE  
 50 STATION ROAD  
 LONDON, N22 7DD  
 T 0208 1500 494  
 E INFO@DETAILED-PLANNING.CO.UK  
 WWW.DETAILED-PLANNING.CO.UK  
 SITE  
 8 Cambridge Drive, Potters Bar EN6 3EX  
 DRAWING TITLE  
 Location Plan, Block Plan, and Existing Drawings  
 DRAWINGS STATUS  
 Planning - Prior Approval  
 SCALE DATE DRAWN CHECKED  
 As Noted @ A1 Apr 2024 E.B. P.C.  
 DRAWING NO. 2384CE\_PA SH1 REVISION  
 0

