

Do not scale from this Drawing.

The Contractor must verify all dimensions on site prior to commencing any works, purchase of specified items, and production of fabrication drawings. The contractor takes full responsibility in ensuring that all works executed are in accordance with the current Building Regulations. The Contractor is to advise the Architect of any errors or omissions. No party should take dimensions digitally from this drawing. No variations or modifications to work shown shall be implemented without prior written approval. All issues of this drawing are superseded by the latest revision. All drawings and specifications remain the property of the Staran Architects Ltd.



All drawings to be read in conjunction with the project Health and Safety Plan, any conflicts should be presented to the projects Principal Designer.

© STARAN Architects Ltd



Downtakings Shown in a Red Dashed Line

Yellow hatch indicates new works


Proposed Ground Floor Plan
Scale 1:50

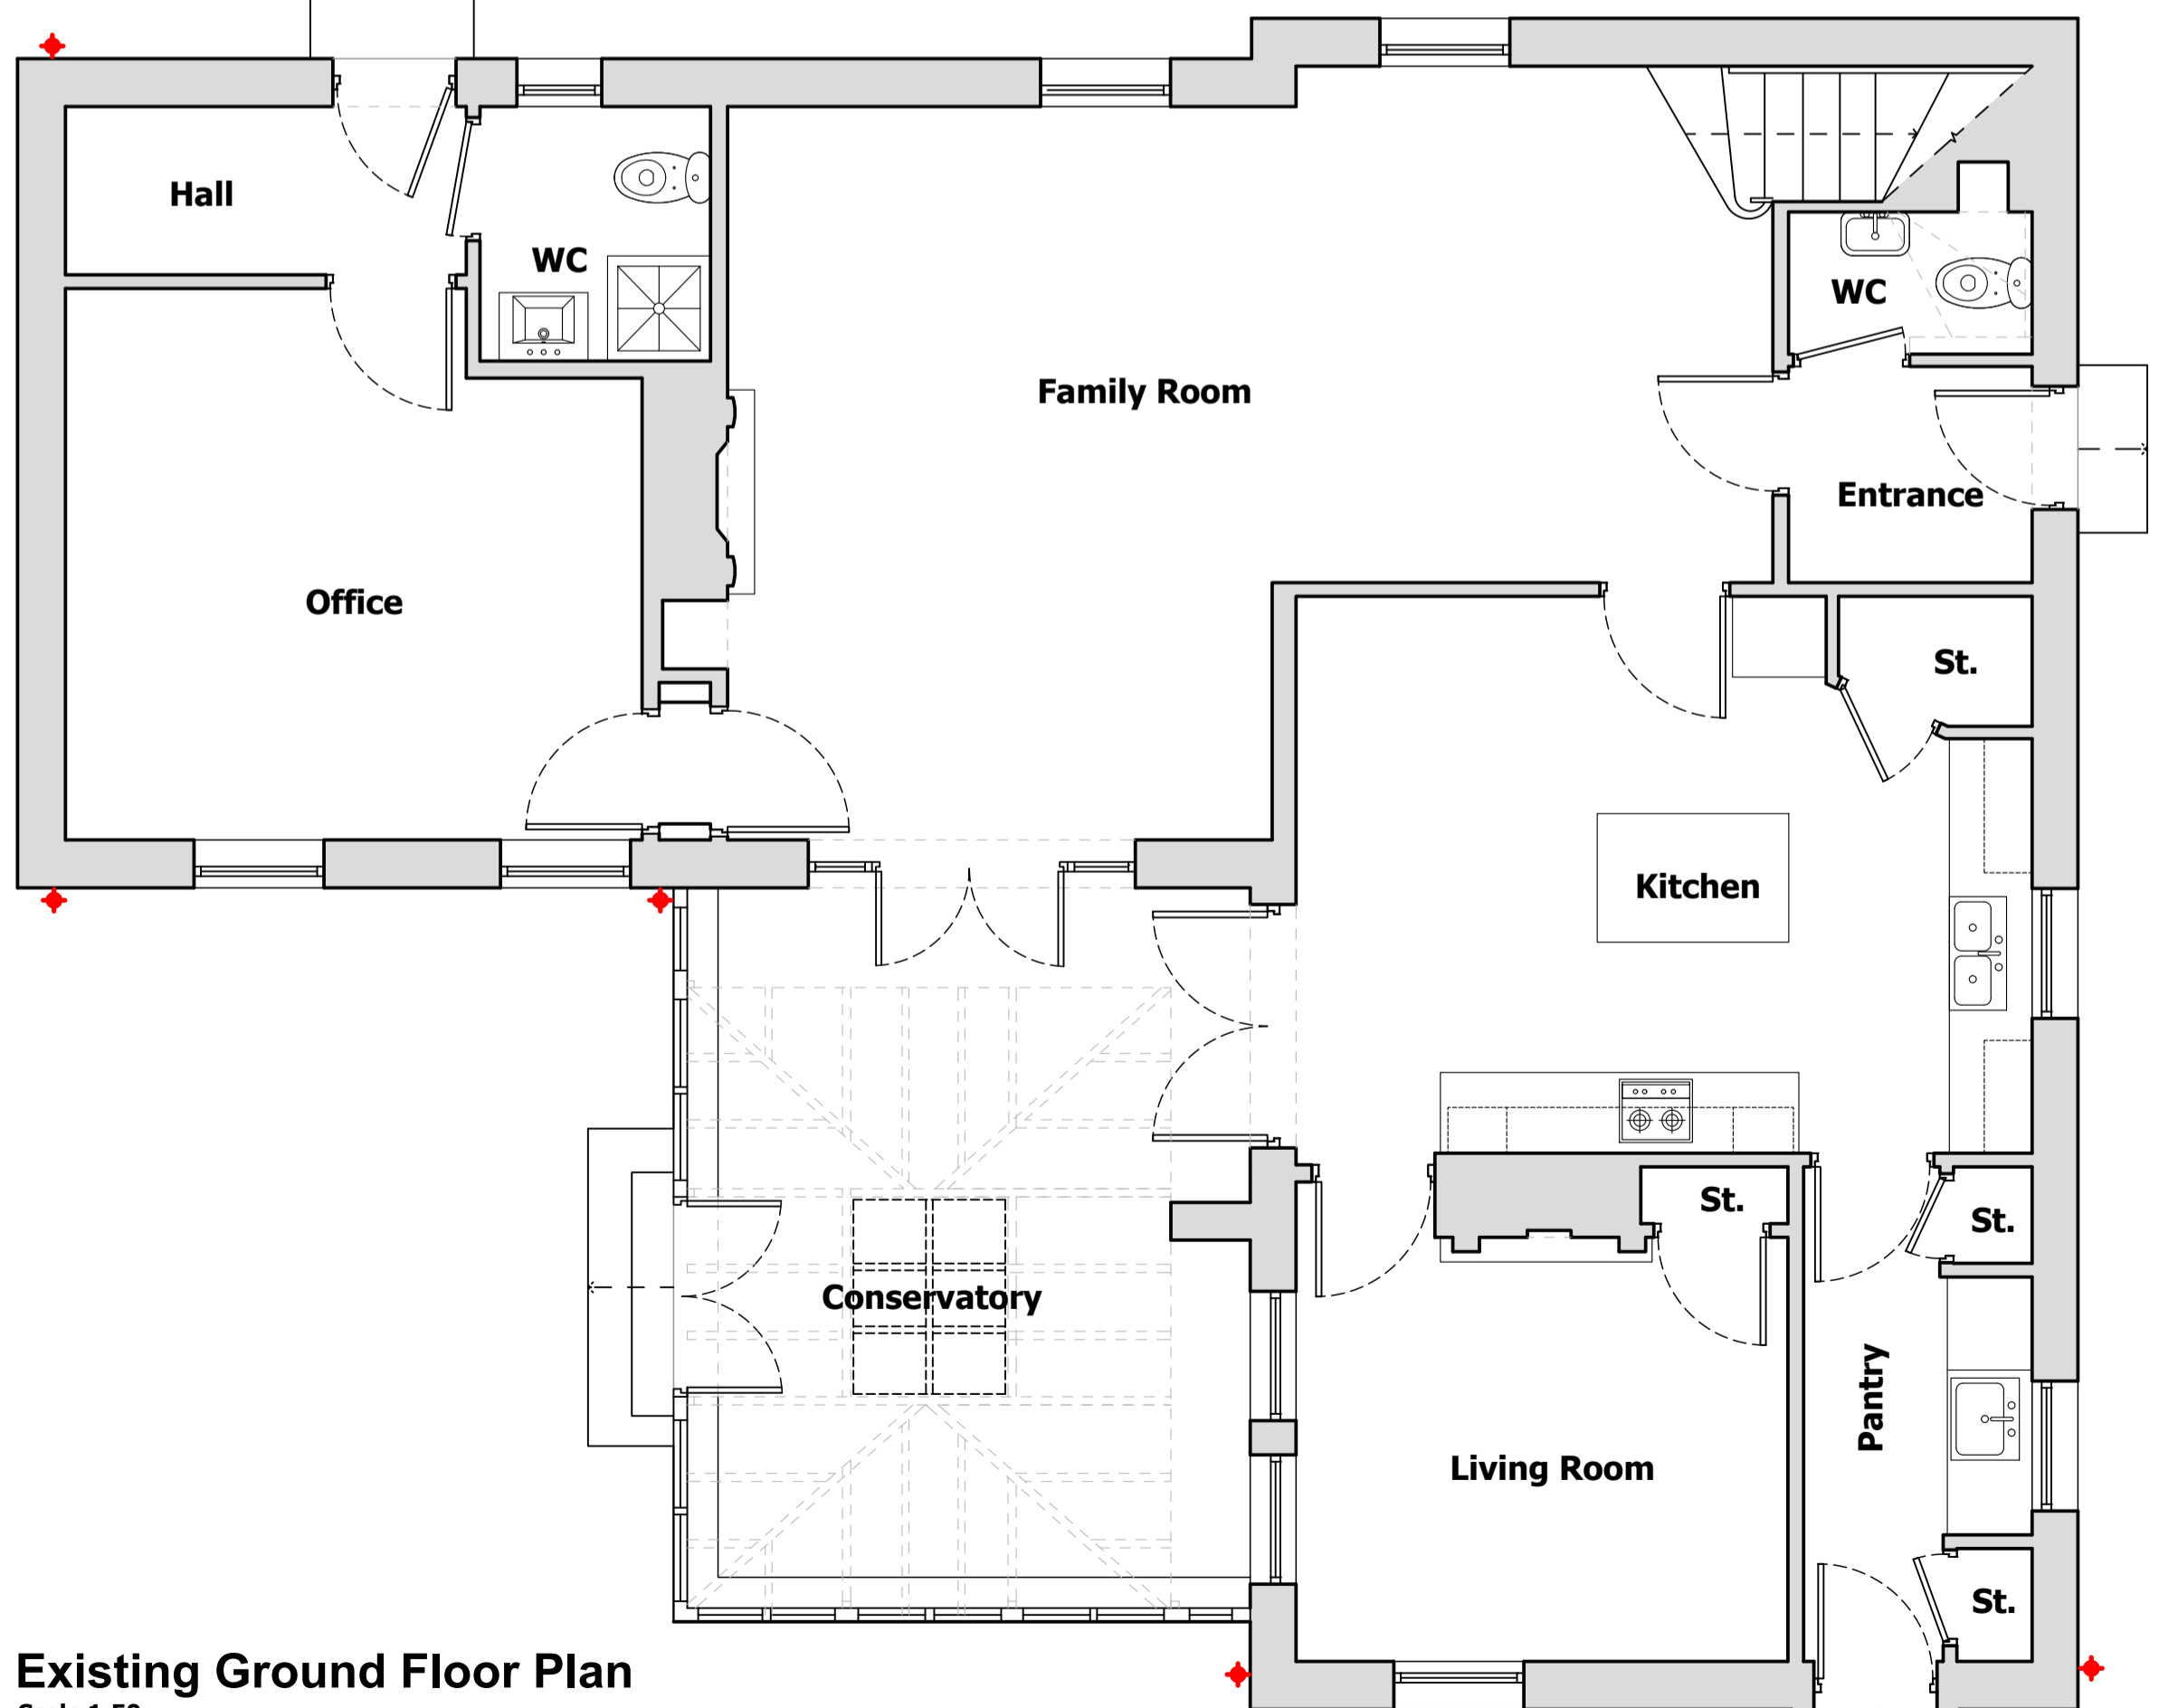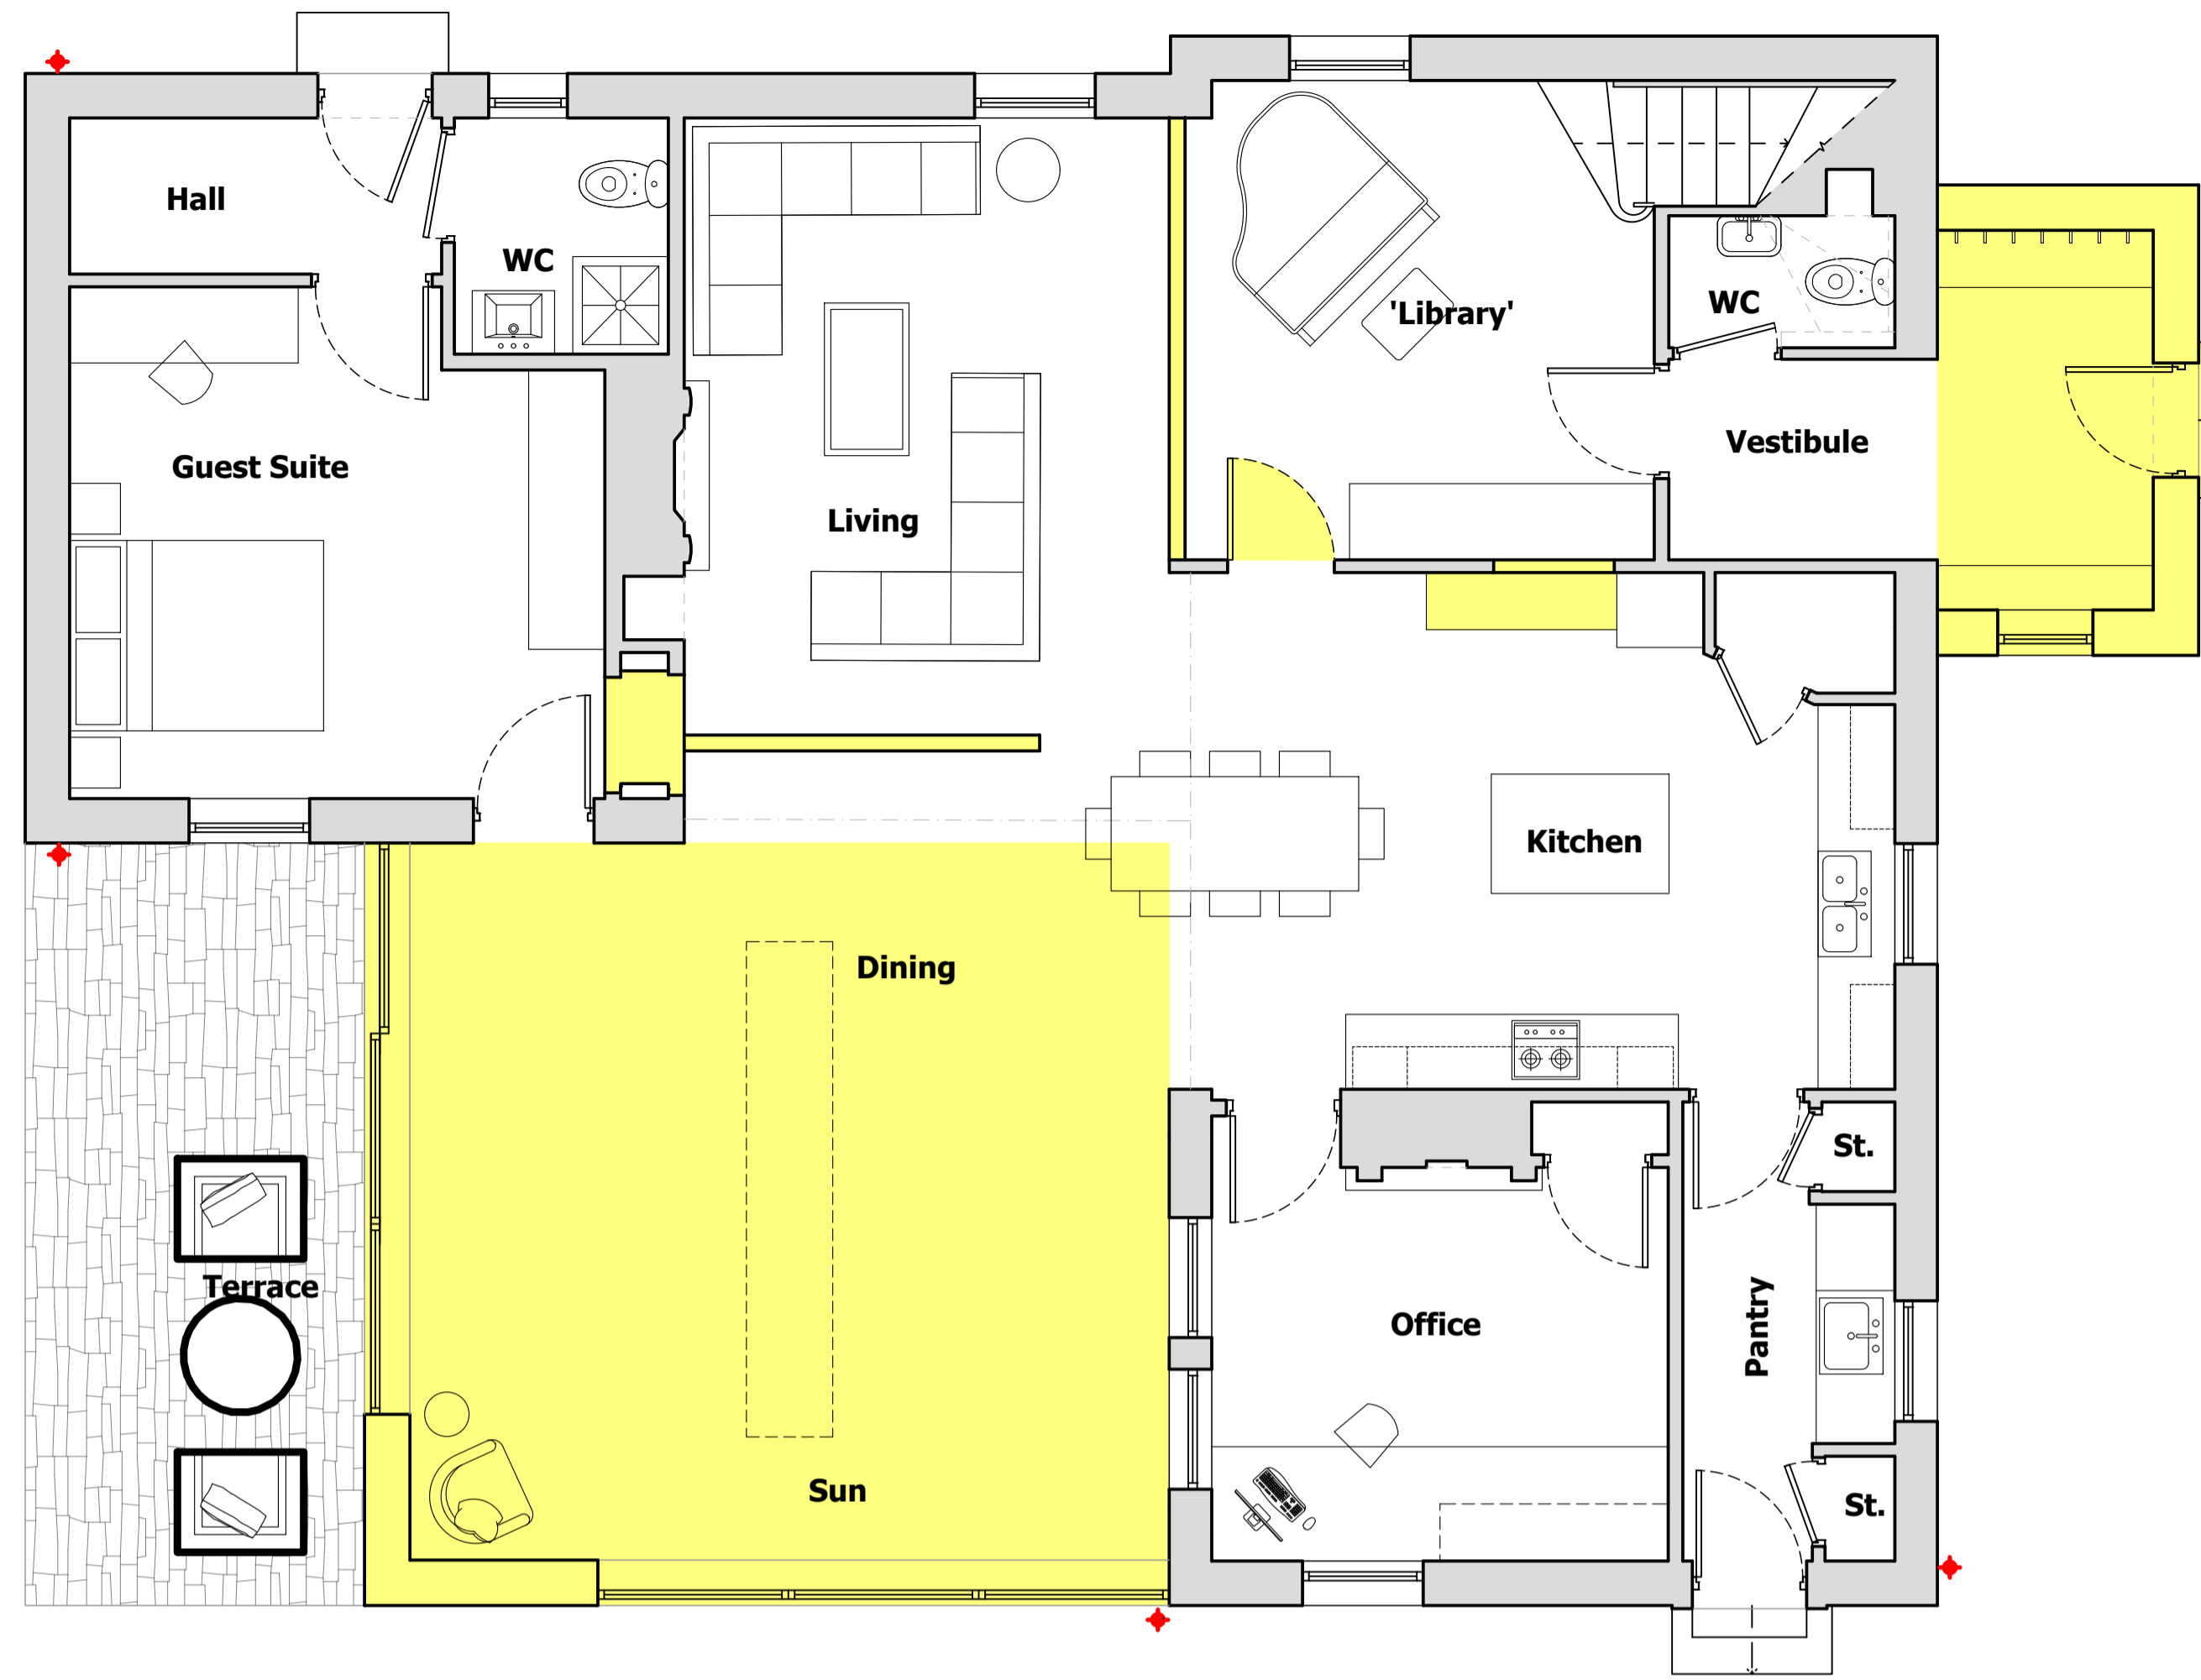

Existing Ground Floor Plan
Scale 1:50

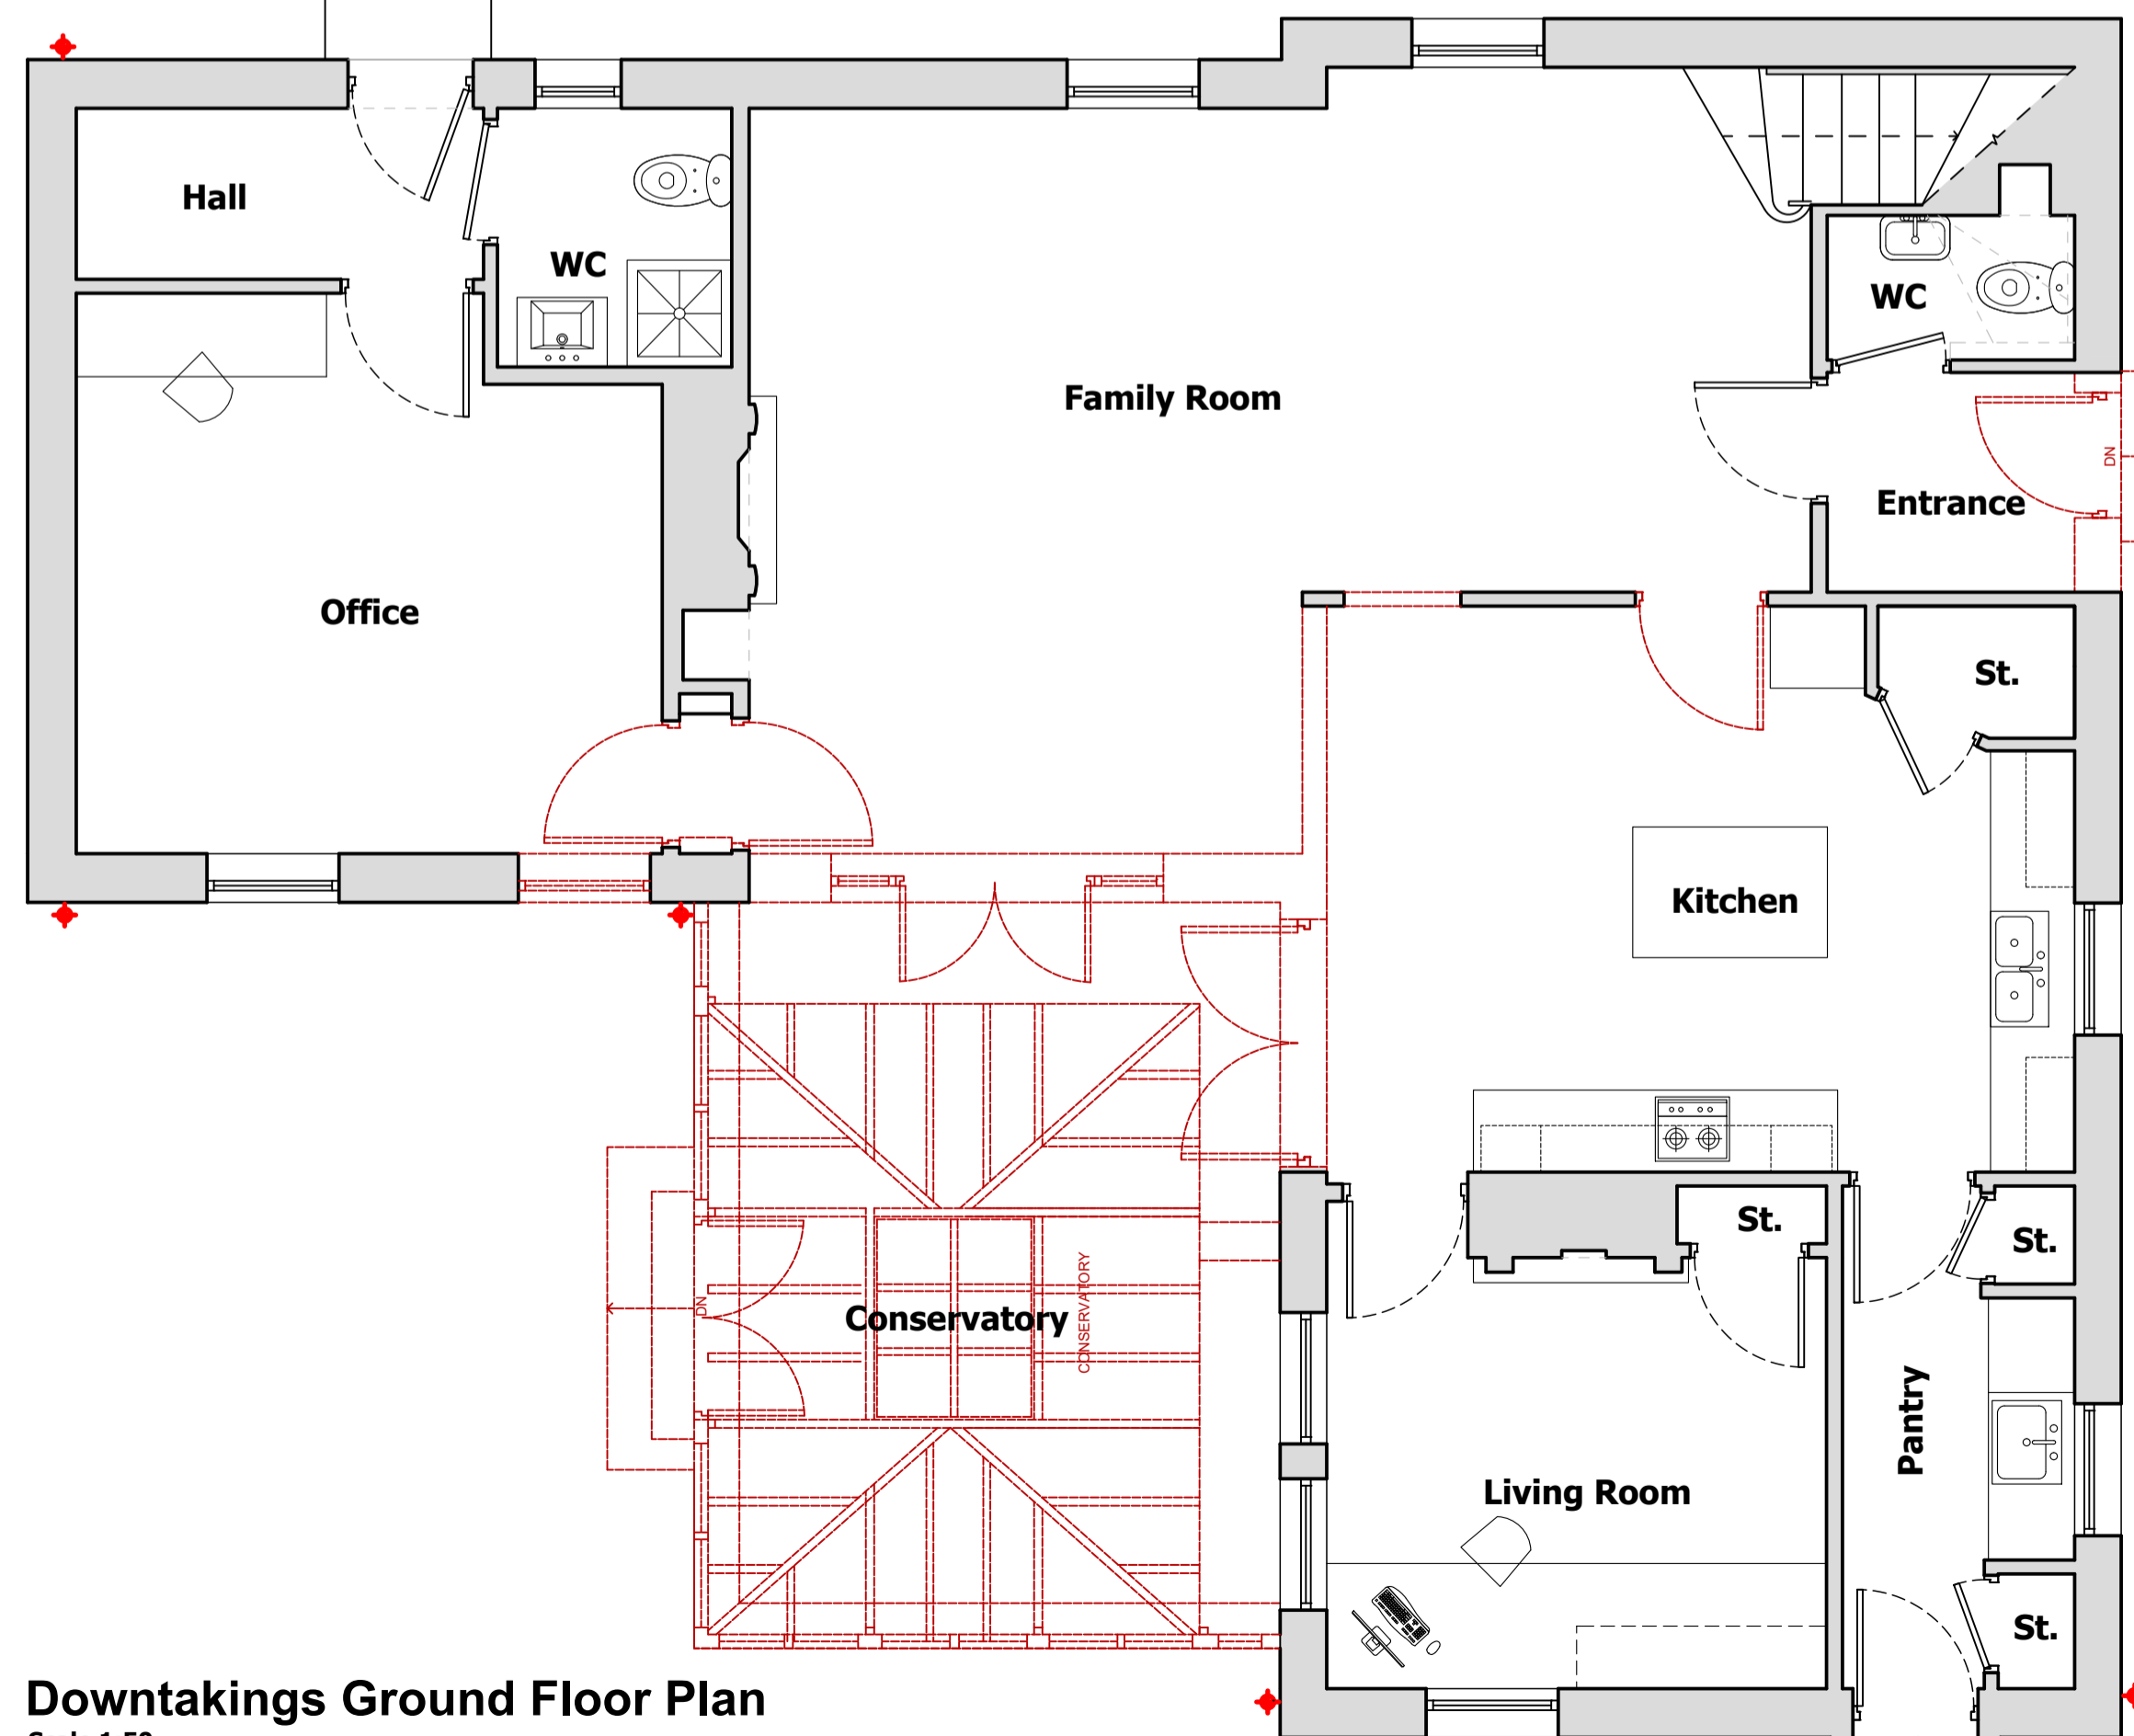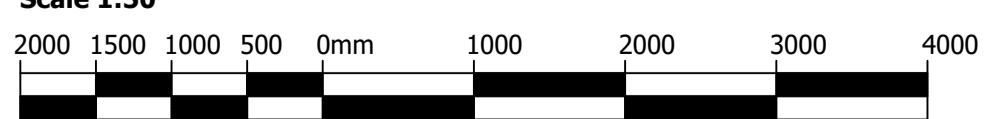

Downtakings Ground Floor Plan
Scale 1:50

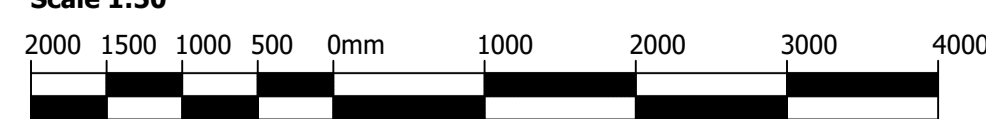

| | | |
|-----|----------------|----------|
| - | PLANNING ISSUE | 08.04.24 |
| REV | Notes | Date |

Project
Extension and Alterations to The Old Baconery,
Paxtion TD15 1XQ, on behalf of Emily and
Ross Simpson of the Old Baconery

Drawing Title
Ground Floor Plans

| | | | |
|------------|----------------|----------|------------|
| Job Number | Drawing Number | Revision | Scale @ A1 |
| 2352 | GA(00)002 | - | 1:50 |

PLANNING

STARAN
ARCHITECTS