



upper floor plan

7000

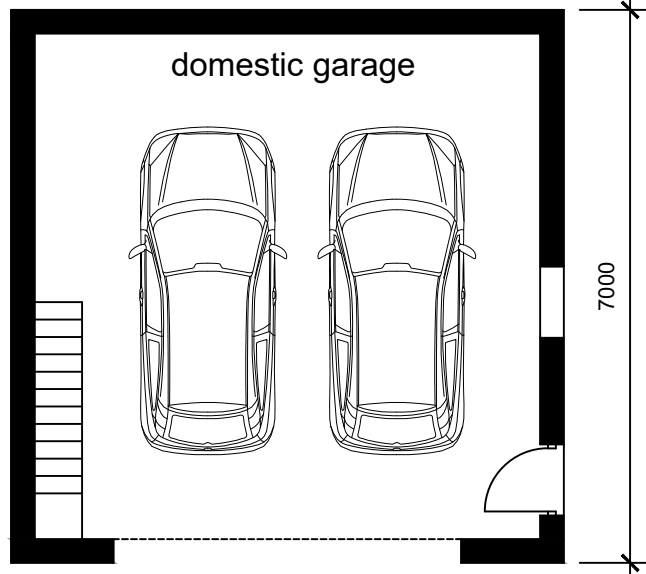


ground floor plan

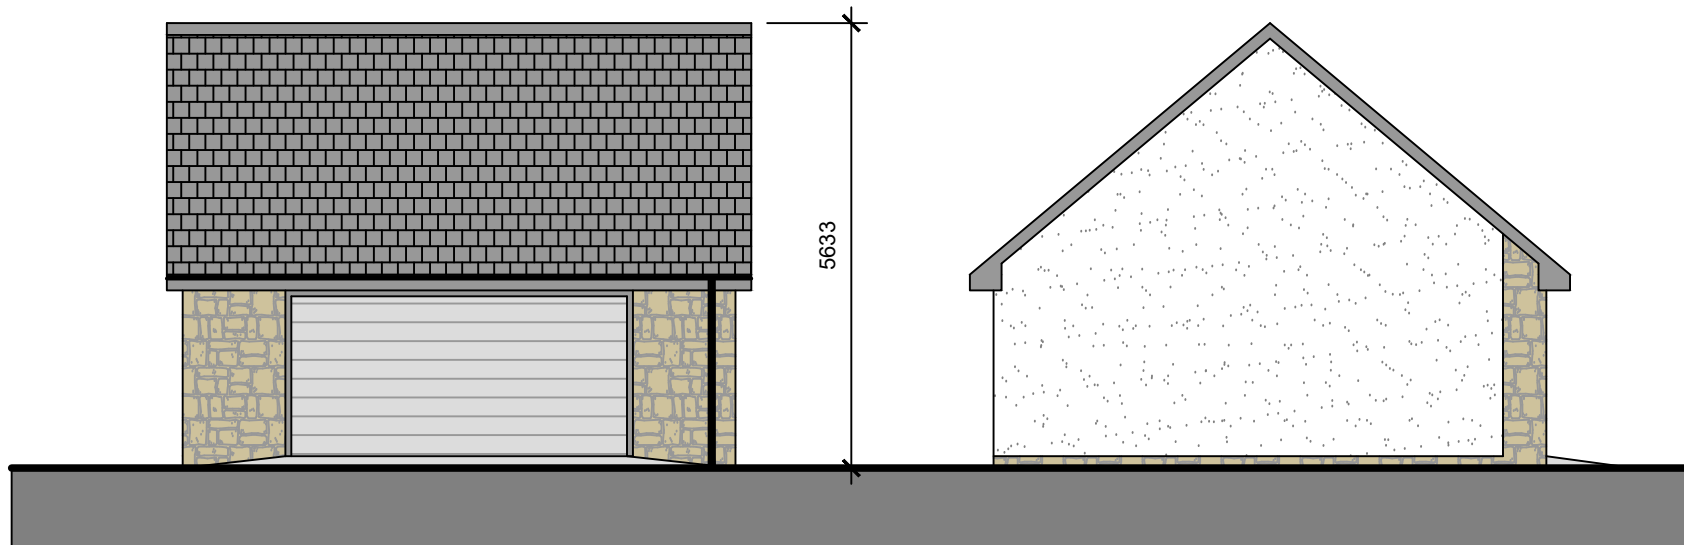

front elevation

5633

side elevation

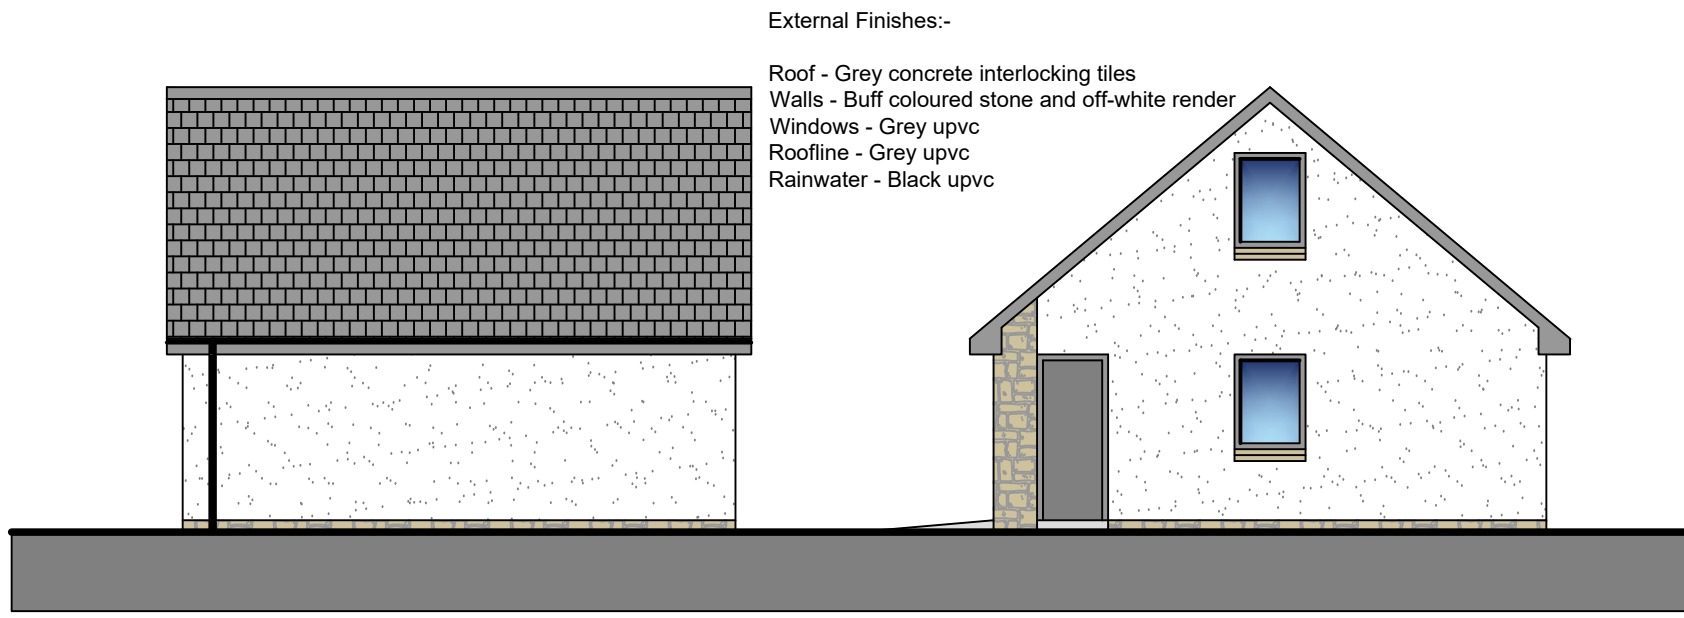


rear elevation

side elevation

External Finishes:-

- Roof - Grey concrete interlocking tiles
- Walls - Buff coloured stone and off-white render
- Windows - Grey upvc
- Roofline - Grey upvc
- Rainwater - Black upvc

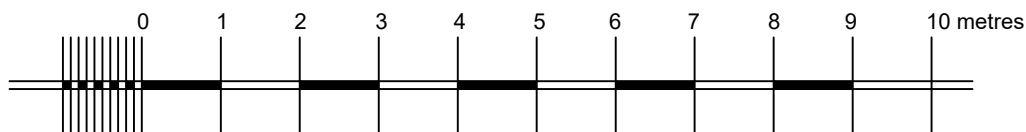

PLANterra

- architecture
- planning
- development

272 Bath Street, Glasgow G2 4JR
 t 0141 413 5367
 m 07879418487
 e planeterra@aol.com

Revision

Project : Erection of detached house
Address : Belleview (plot 1),
 Cleghorn, Lanark ML11 7RL
Drg title : Garage details
Scale : 1:100 at A3
Date : April 2024
Drawn by : wr
Drg no : 24/629/05 **Rev**