



NOTES
 All dimensions to be checked on site. Figured dimensions to be read in preference to scaled. Drawing author accepts no responsibility for any unauthorised amendments to the drawing and does not permit unauthorised copying of the drawing. This drawing is copyright and remains the property of drawing author unless otherwise agreed.

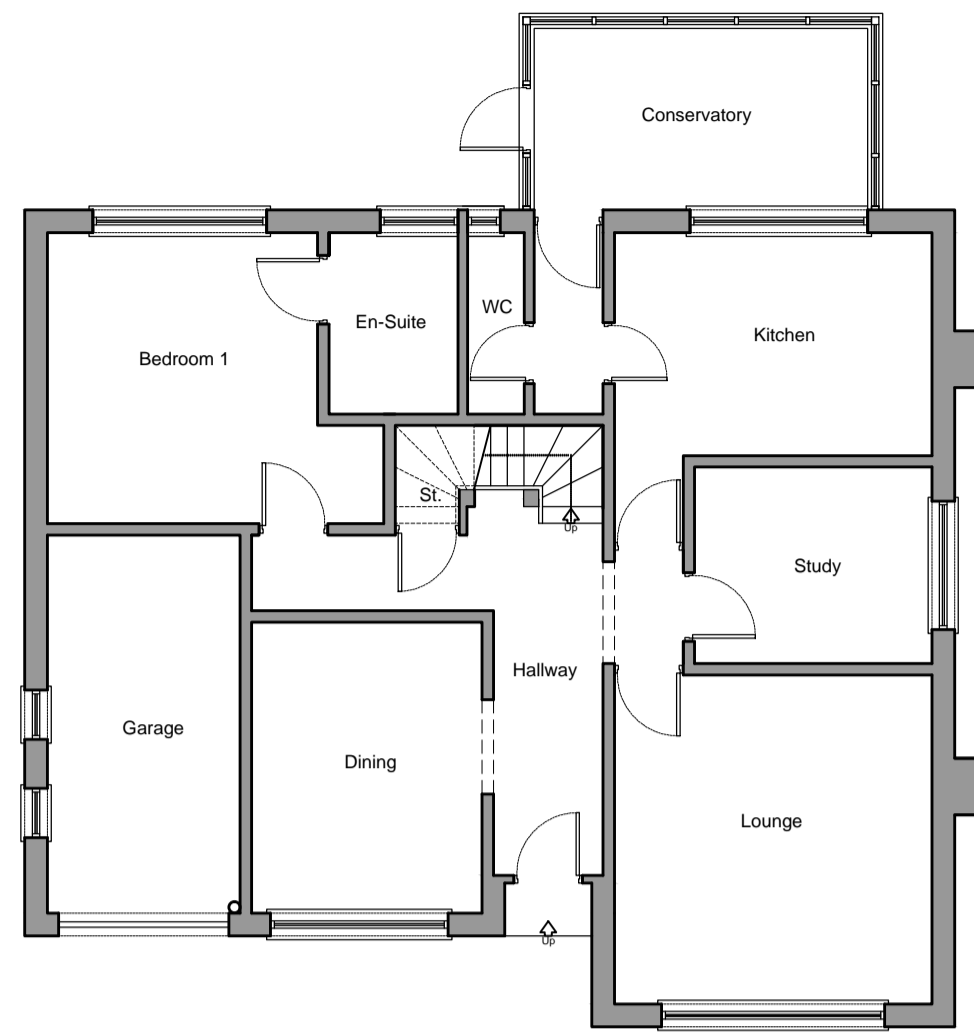


Existing Ground Floor Plan
 Scale 1:100

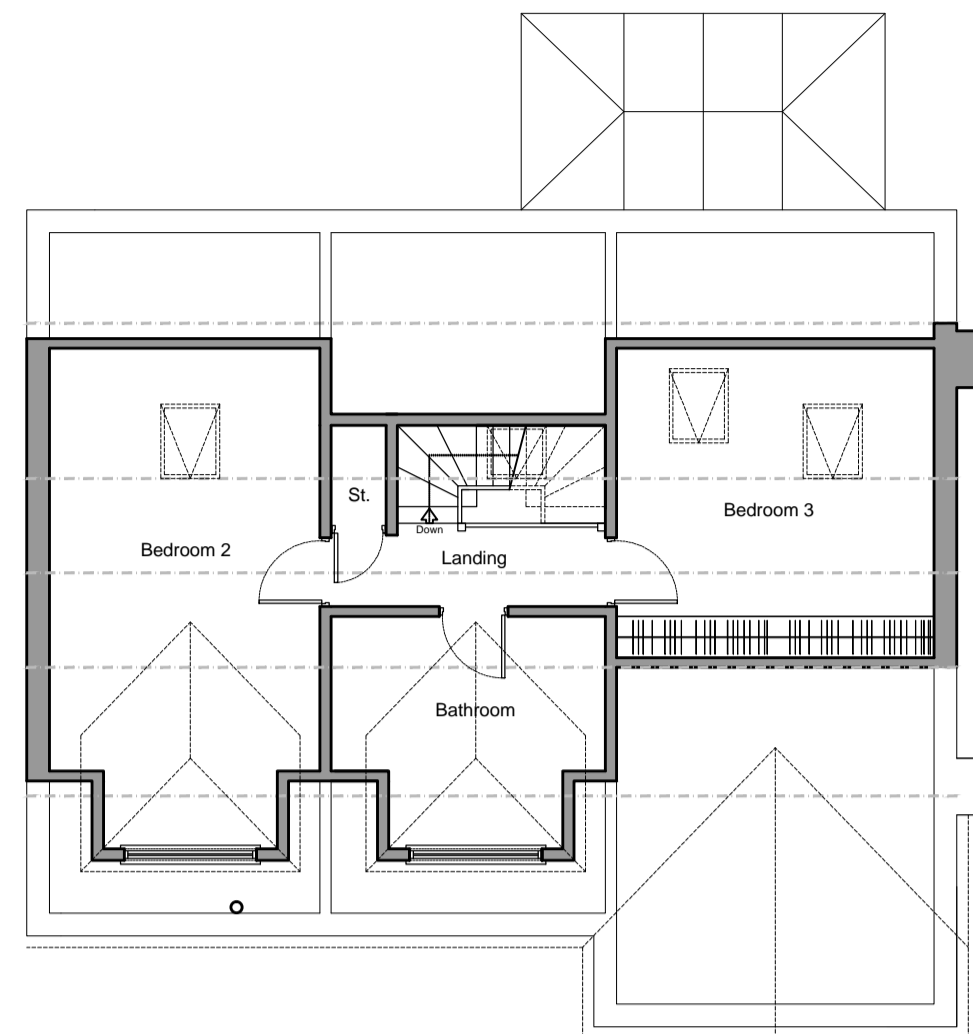


Existing First Floor Plan
 Scale 1:100




Existing Front Elevation
 Scale 1:100

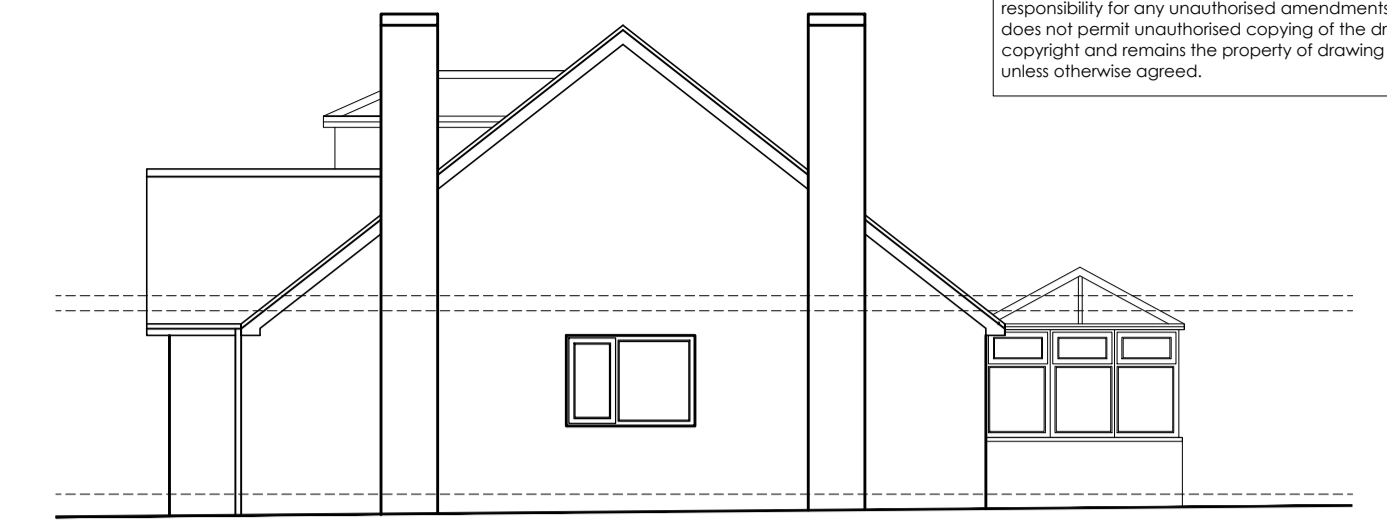

Existing Side Elevation
 Scale 1:100

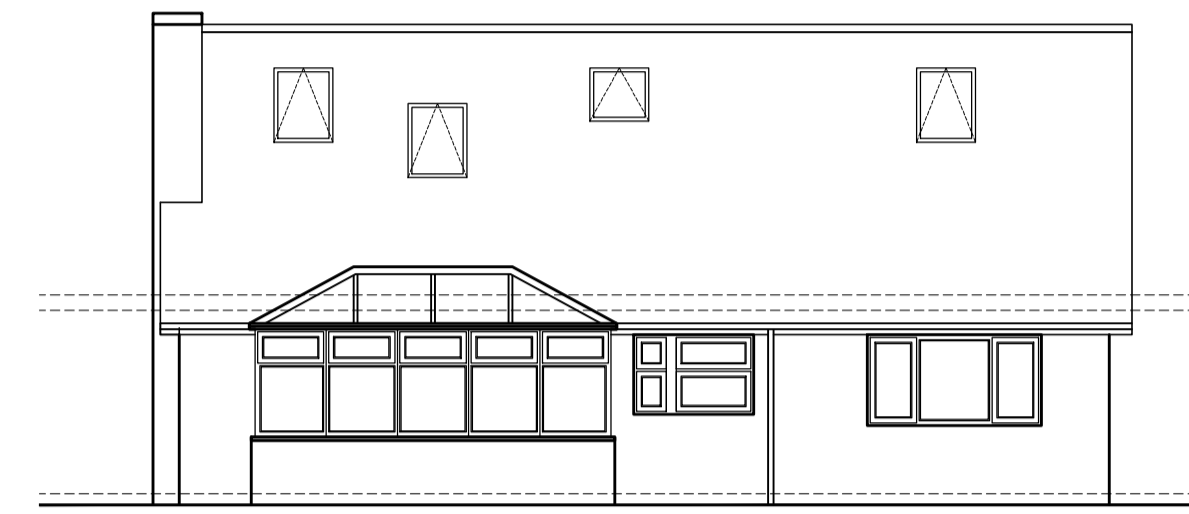

Existing Rear Elevation
 Scale 1:100

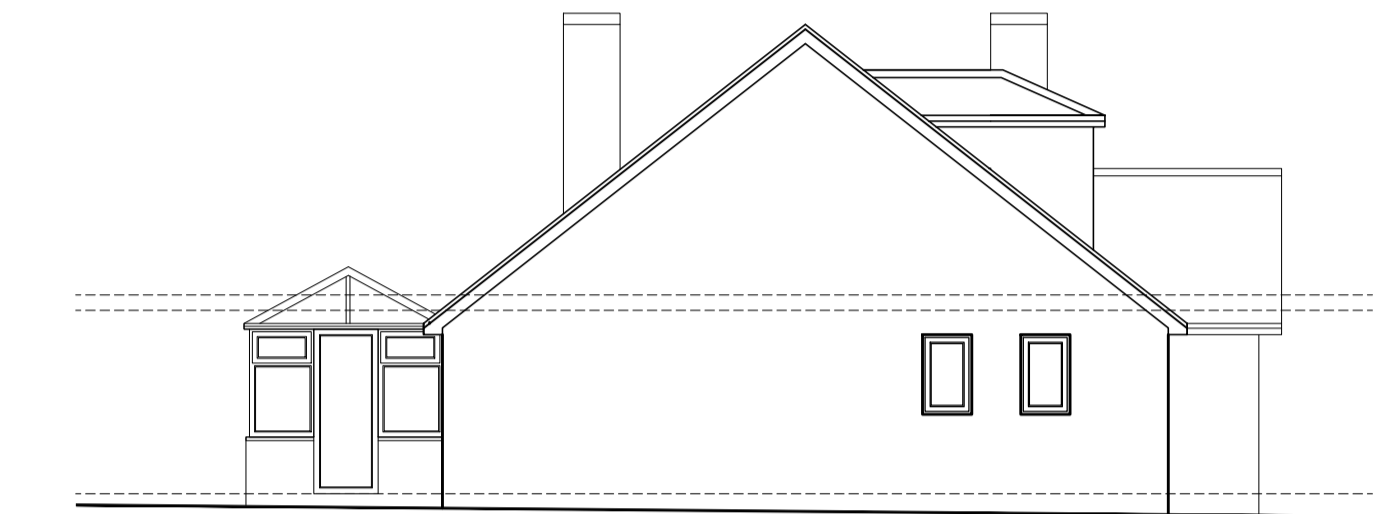




Existing Side Elevation
 Scale 1:100




Proposed Front Elevation/Street Scene
 Scale 1:100




Location Plan
 Scale 1:1250

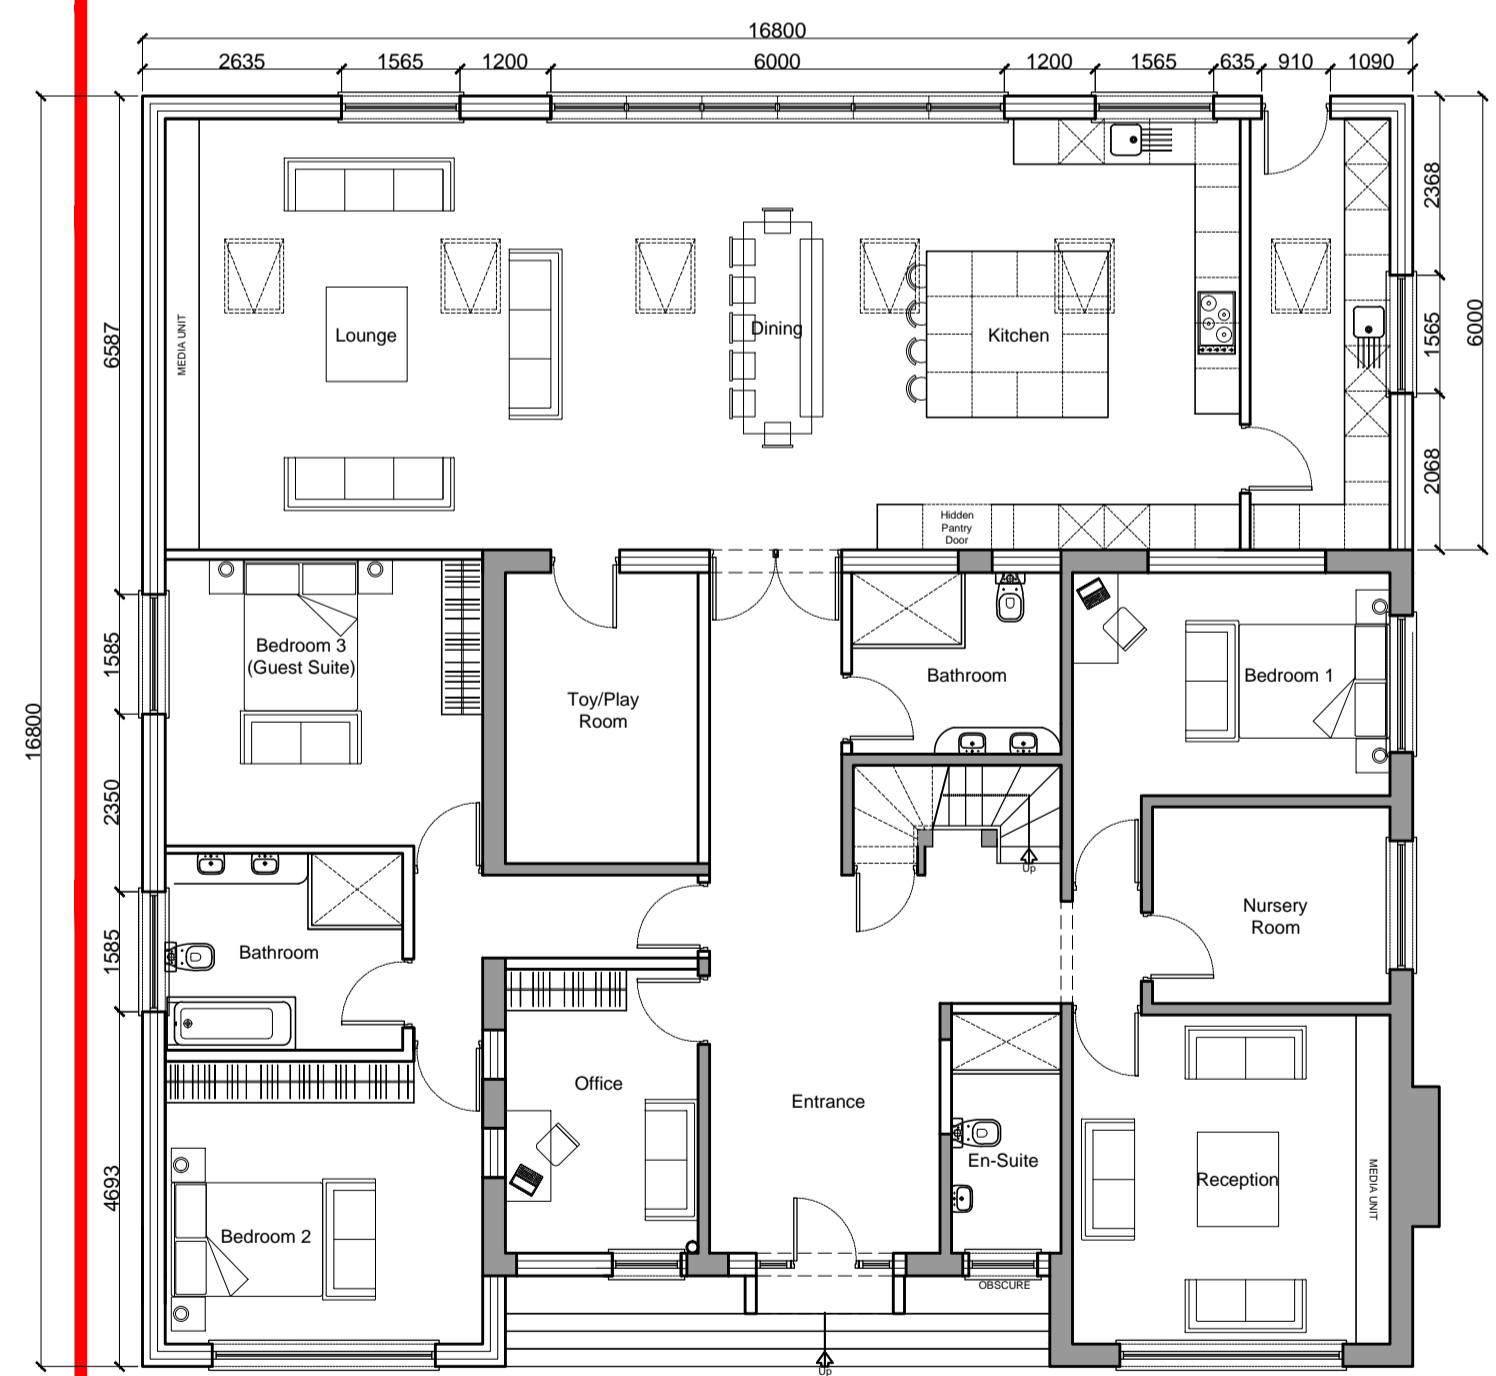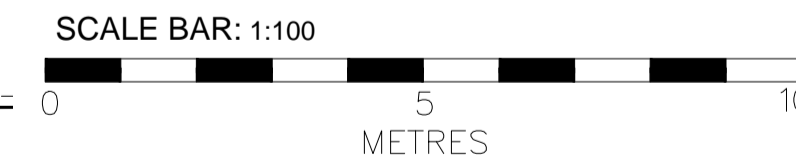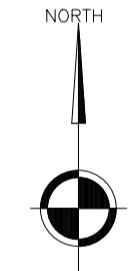


Proposed Ground Floor Plan
 Scale 1:100

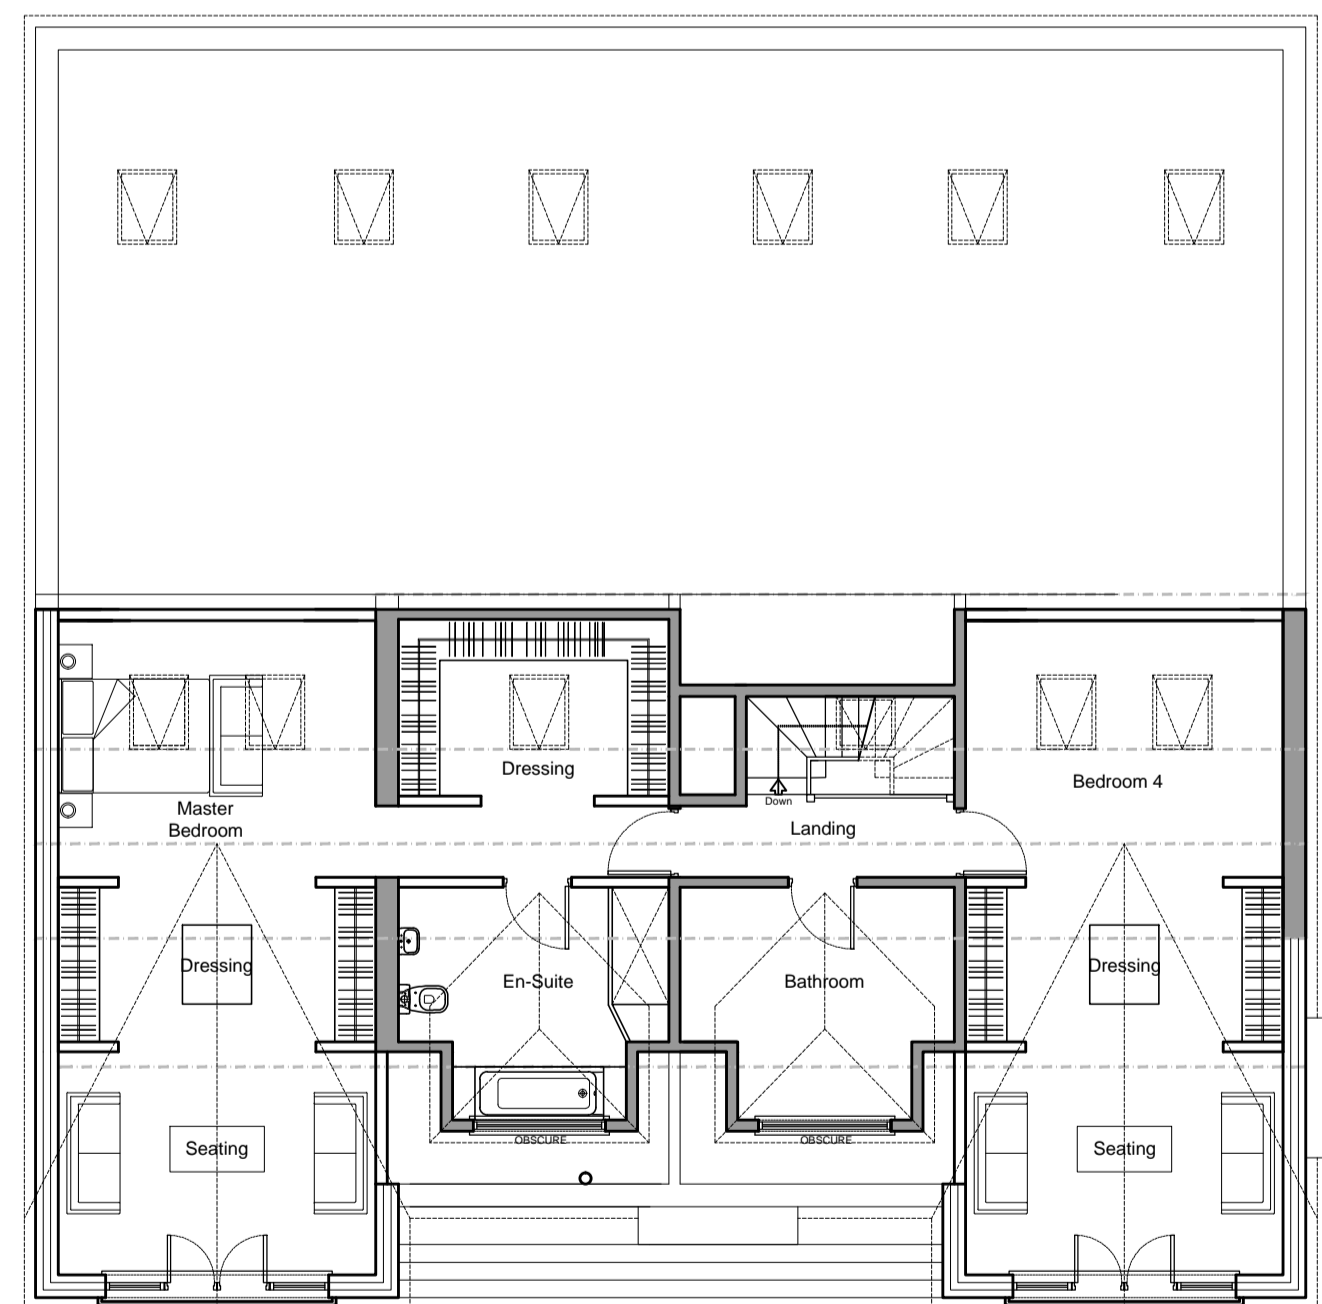

Proposed First Floor Plan
 Scale 1:100

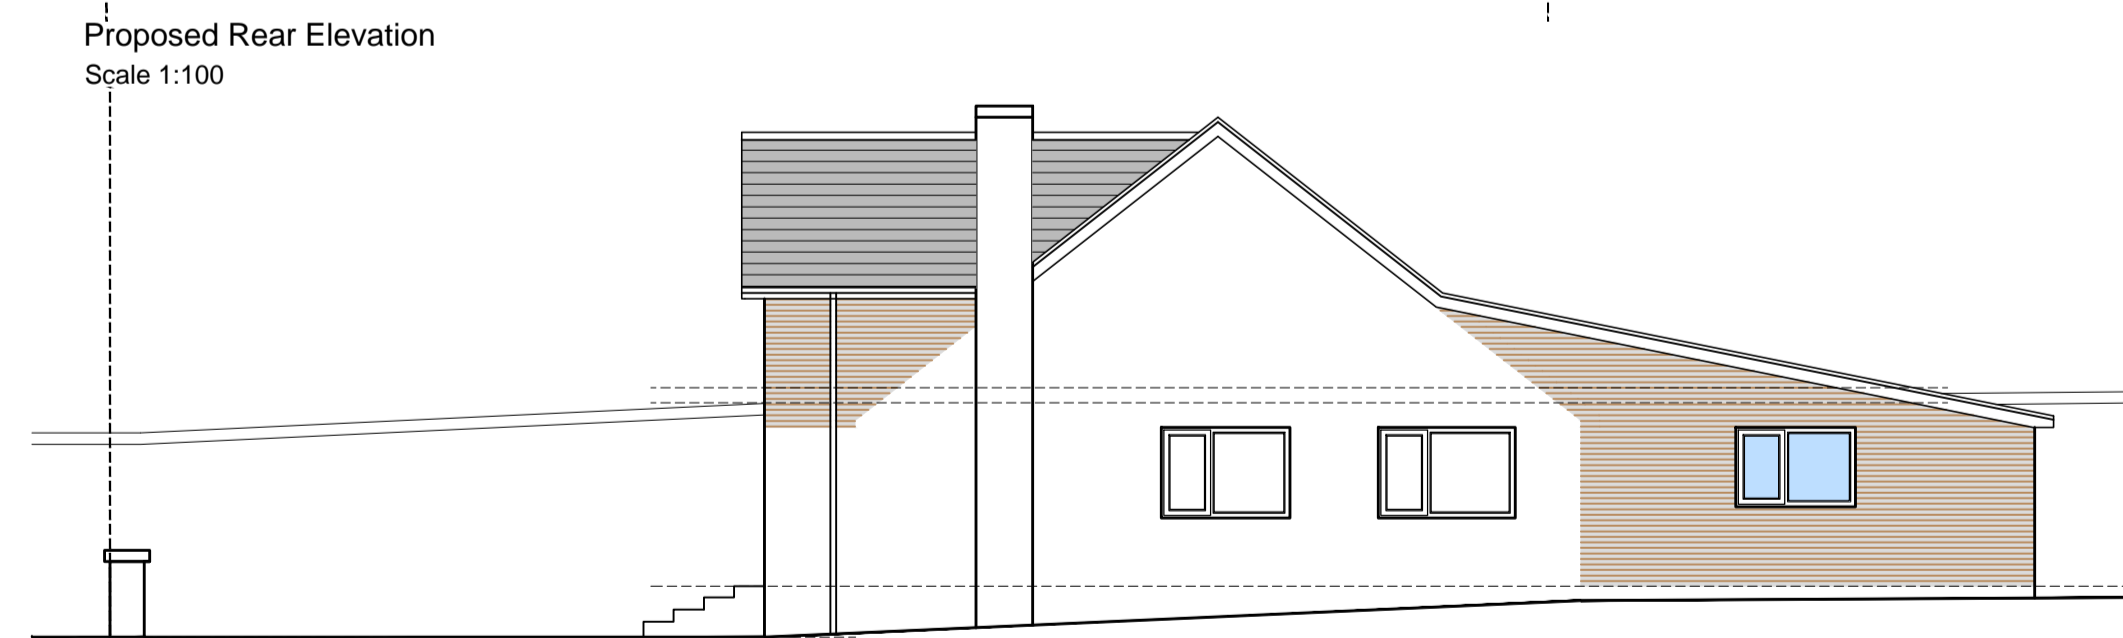

Proposed Rear Elevation
 Scale 1:100

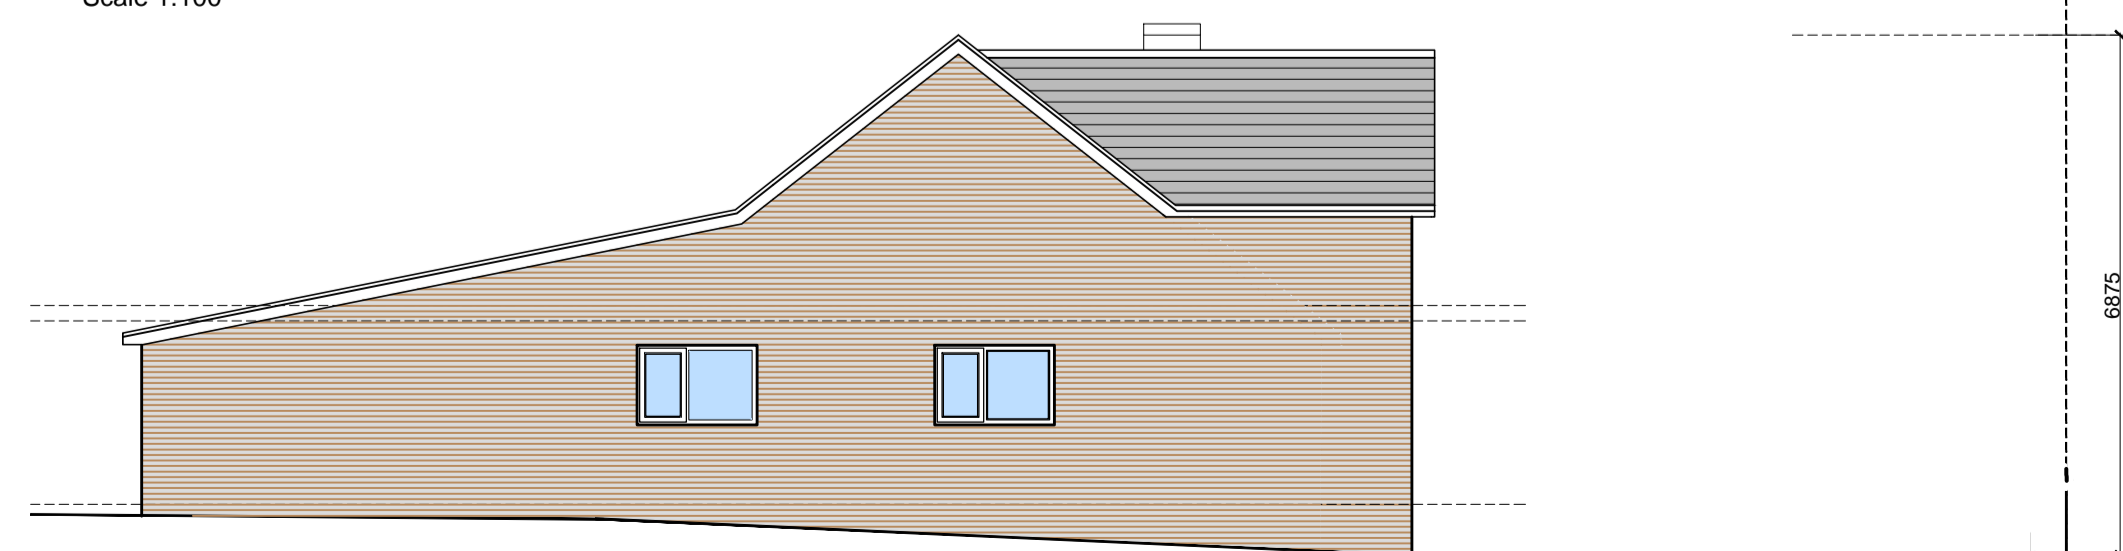

Proposed Side Elevation
 Scale 1:100

Version	Amendment	Drawn & Date	Checked & Date	Approved & Date
McGovern Architectural Design				
Telephone: 0773288676				
Email: mcmac@mcgovernarchitecturaldesign.com				
Internal Project Number: 100				
Client: Mr Matthew Palfreyman				
Project Name: 30 Victoria Rd, Aughton, Ormskirk L39 5AU				
Drawing Title: Existing & Proposed Plans				
Scale	Original Size			
SHOWN	A1			
Date	Drawn	Checked	Approved	
MARCH_2023	MMC	MMC		
Drawing Number				Status
P_01				PLANNING
				Revision
				1