



NOTES:
 1. DRAWING TO BE CHECKED AND CORRECTED ON SITE PRIOR TO ANY WORKS OR FABRICATION.
 2. DO NOT SCALE OFF THE DRAWING.
 3. ANY ERRORS, OMISSIONS OR DISCREPANCIES ARE TO BE BROUGHT TO THE ATTENTION OF MUNIRO ASSOCIATES IMMEDIATELY.

39 HAFREN ROAD - GARAGE

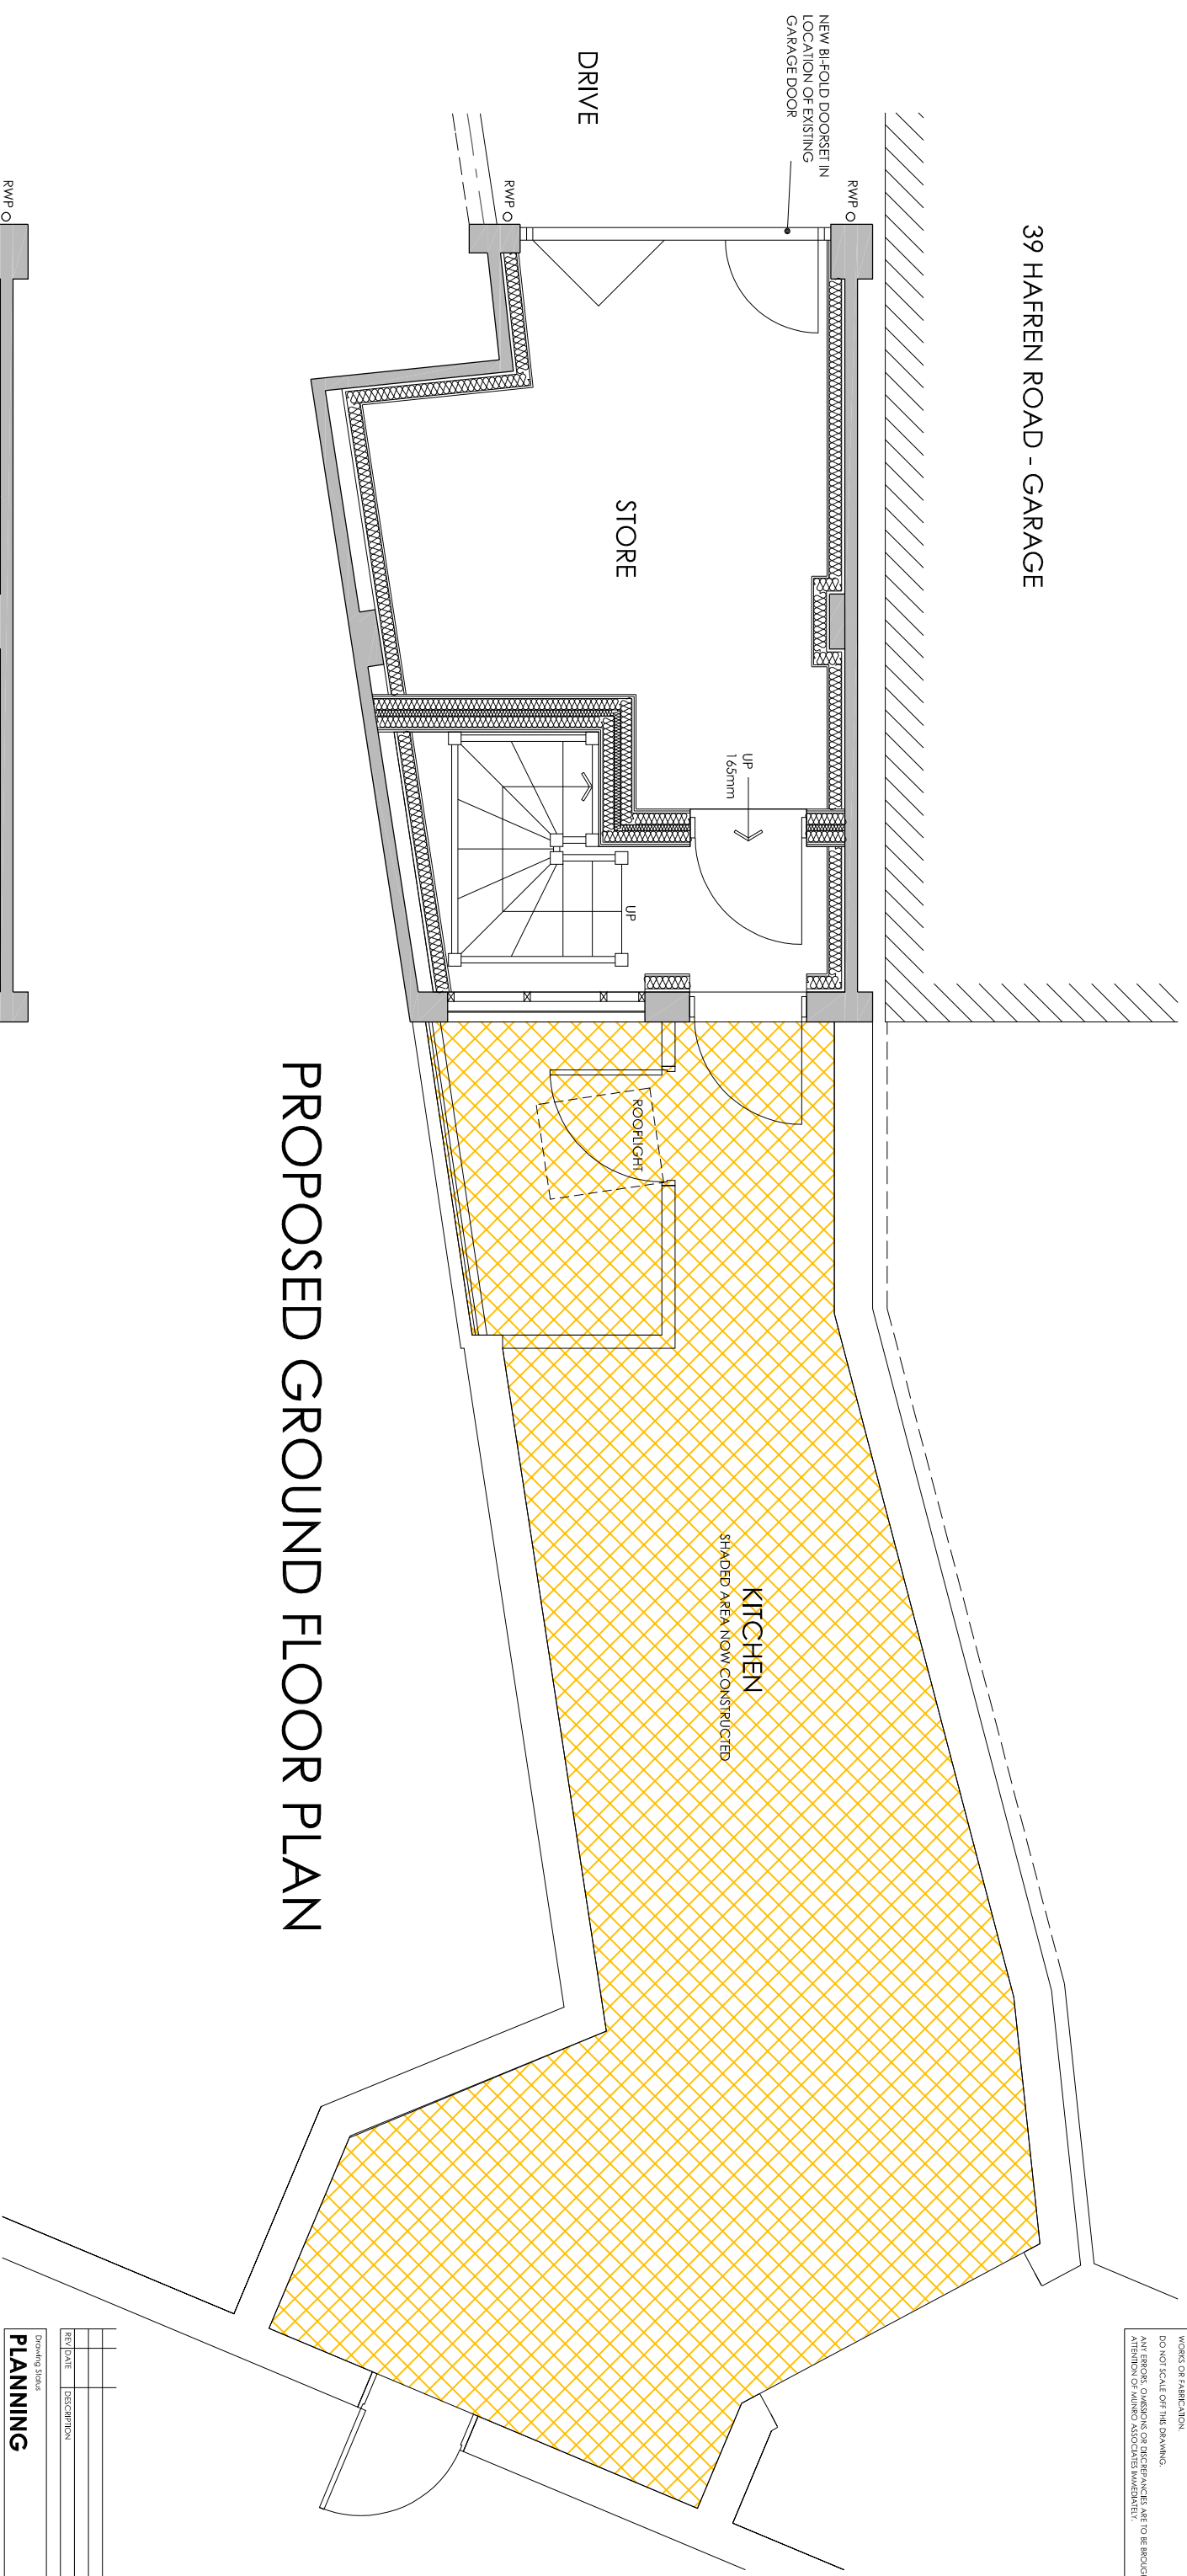


PROPOSED GROUND FLOOR PLAN

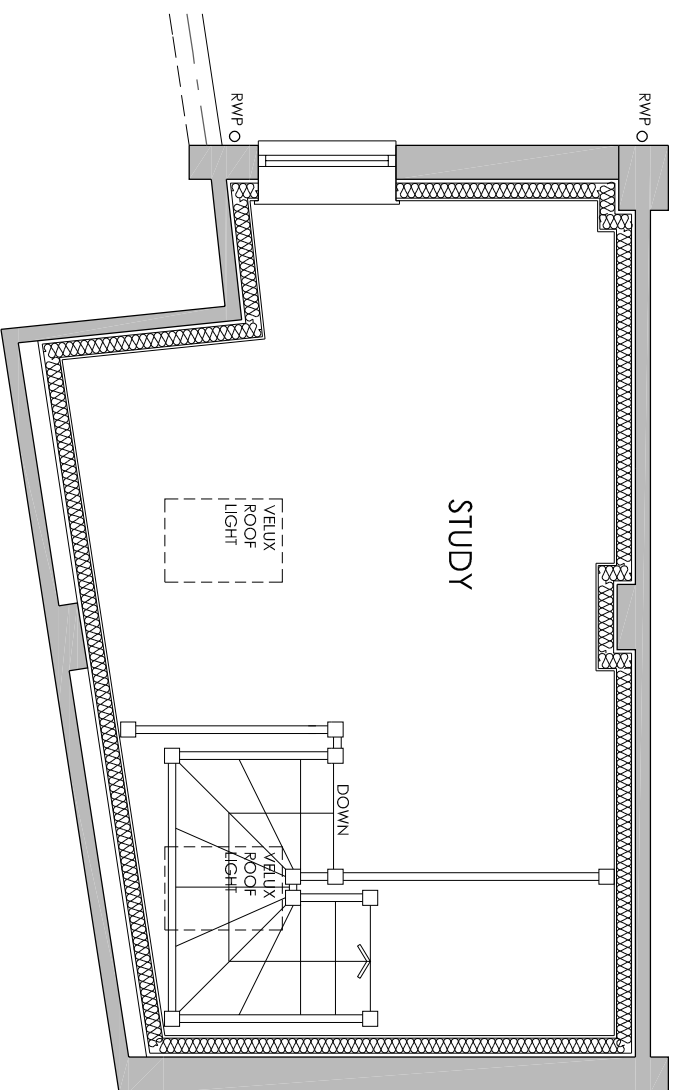

PROPOSED FIRST FLOOR PLAN

SCALE IN METRES

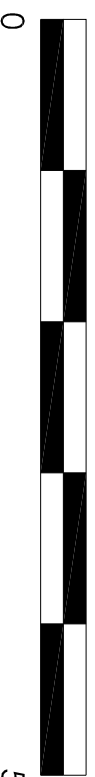

REV	DATE	DESCRIPTION
87		

Drawing Status

PLANNING



MUNIRO ASSOCIATES (ARCHITECTURAL SERVICES) LIMITED
 UNIT 27 THE BIRD ENTERPRISE CENTRE, STROPSHIRE LANE, STROPSHIRE, SY3 8NF.
 TEL: 01753 541438 E: info@muniroassociates.com

Client
 Mr & Mrs Rogers

Project
 Walnut Cottage
 Neddens Lane
 Stropshury
 Stropshire, SY3 8NF.

Scale
 1:50 @ A3

Date
 Apr 24

Drawn
 MRC

PROPOSED FLOOR PLANS

Project No.	Drawing No.	Revision
22.249	P02	-

© THE CONTENTS OF THIS DRAWING ARE THE COPYRIGHT OF MUNIRO ASSOCIATES (ARCHITECTURAL SERVICES) LIMITED AND ARE NOT TO BE REPRODUCED OR TRANSMITTED IN ANY FORM OR BY ANY MEANS WITHOUT OUR WRITTEN PERMISSION.

Muniro Associates (Architectural Services) Limited
 Registered Office: Unit 27 The Bird Enterprise Centre, Stropps Lane, Stroppsury, Stroppsire, SY3 8NF.
 Registered in England. No. 08117920. VAT No. 459 8829 15