
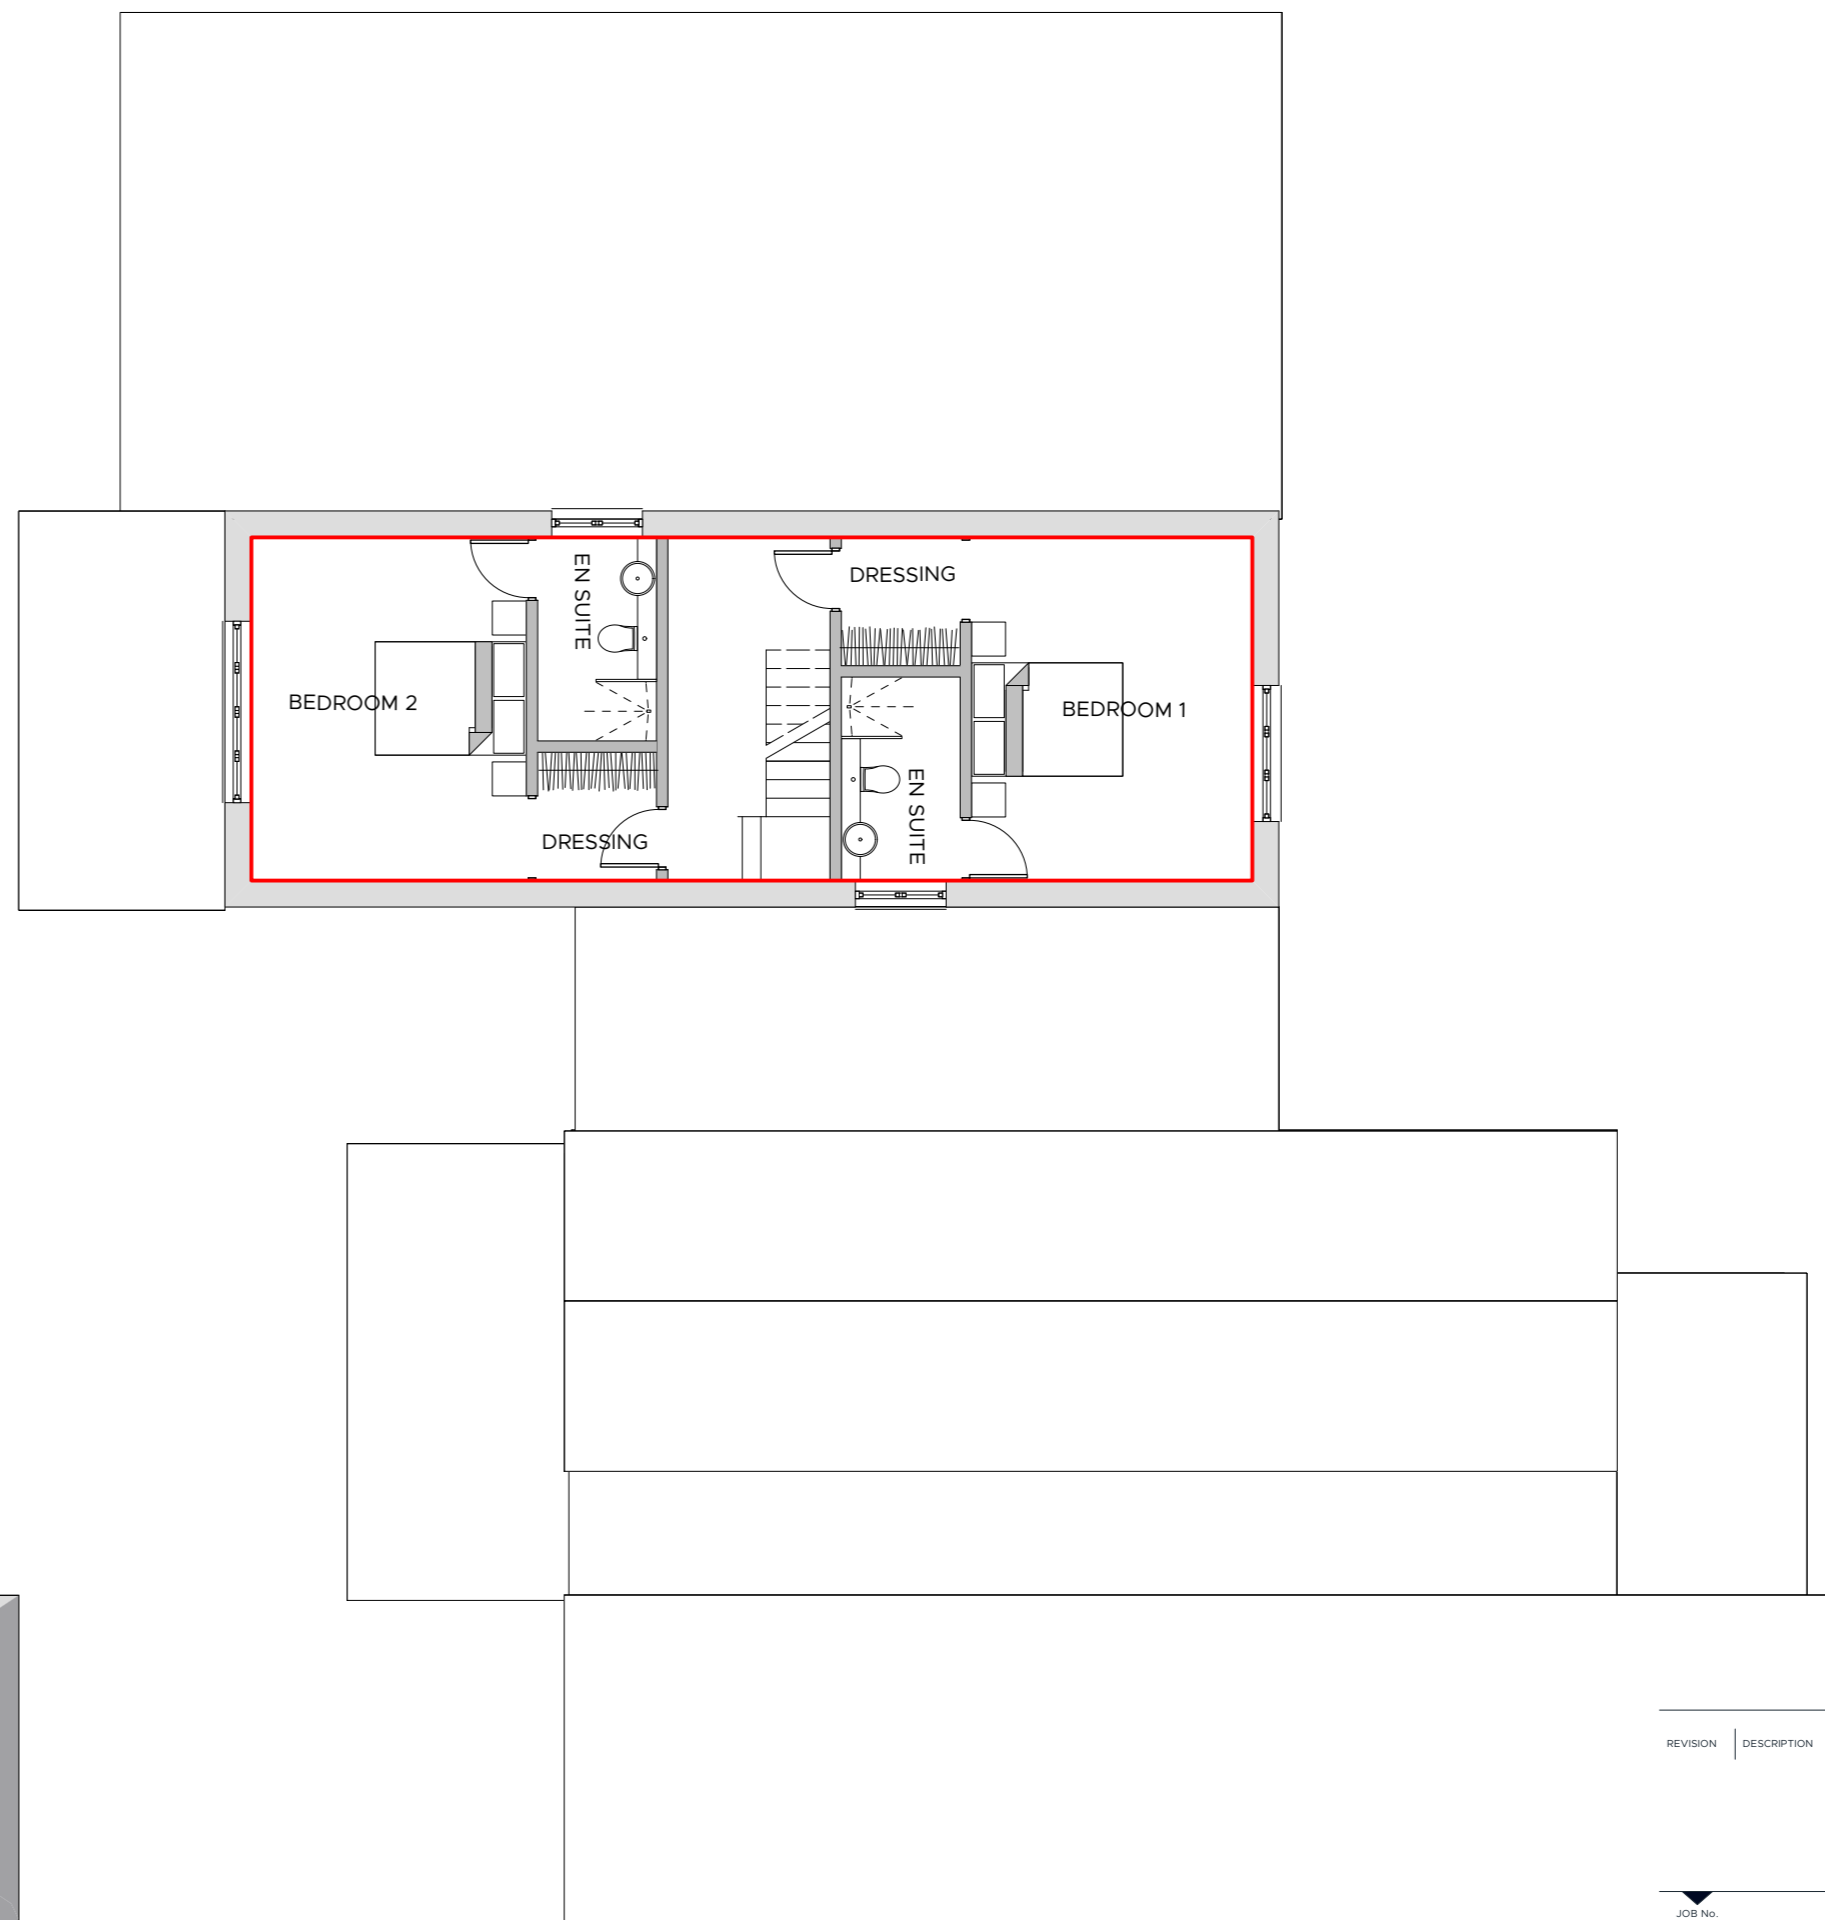


Proposed Ground Floor Plan
Scale: 1:100

AREA SCHEDULE

House 1	99 sqm
House 2	90 sqm
House 3	228 sqm

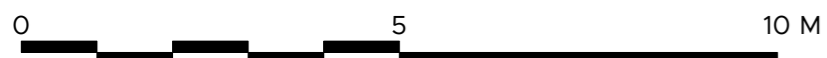

Proposed First Floor Plan
Scale: 1:100

REVISION	DESCRIPTION	DATE	DRAWN	CHECK
----------	-------------	------	-------	-------

JOB No.	5952	DRAWING No.	PA_03	REVISION
---------	-------------	-------------	--------------	----------

TITLE Proposed Floor Plans

SCALE 1:100 SHEET SIZE A1

ISSUE DATE 28/03/2024

AUTHOR BT CHECK PB

PROJECT Proposed Class Q Conversion of Existing Barn
Bell House, Humble Green,
Little Waldringfield, Suffolk, CO10 0TB

CLIENT Oliphant and Miller Limited

STATUS PLANNING APPLICATION



Market Place / Hadleigh / Ipswich / Suffolk / IP7 5DN
T / 01473 827992 E / enquiries@wincer-architects.co.uk
Do not scale from drawing; work to figured dimensions only.
Copyright © Wincer Kievenaar Architects Limited
5952_PA_01_Bell House.vwx