


Existing Ground Floor Plan



Proposed Ground Floor Plan

Key:
 ↓ Access through external glazing provided via sliding door

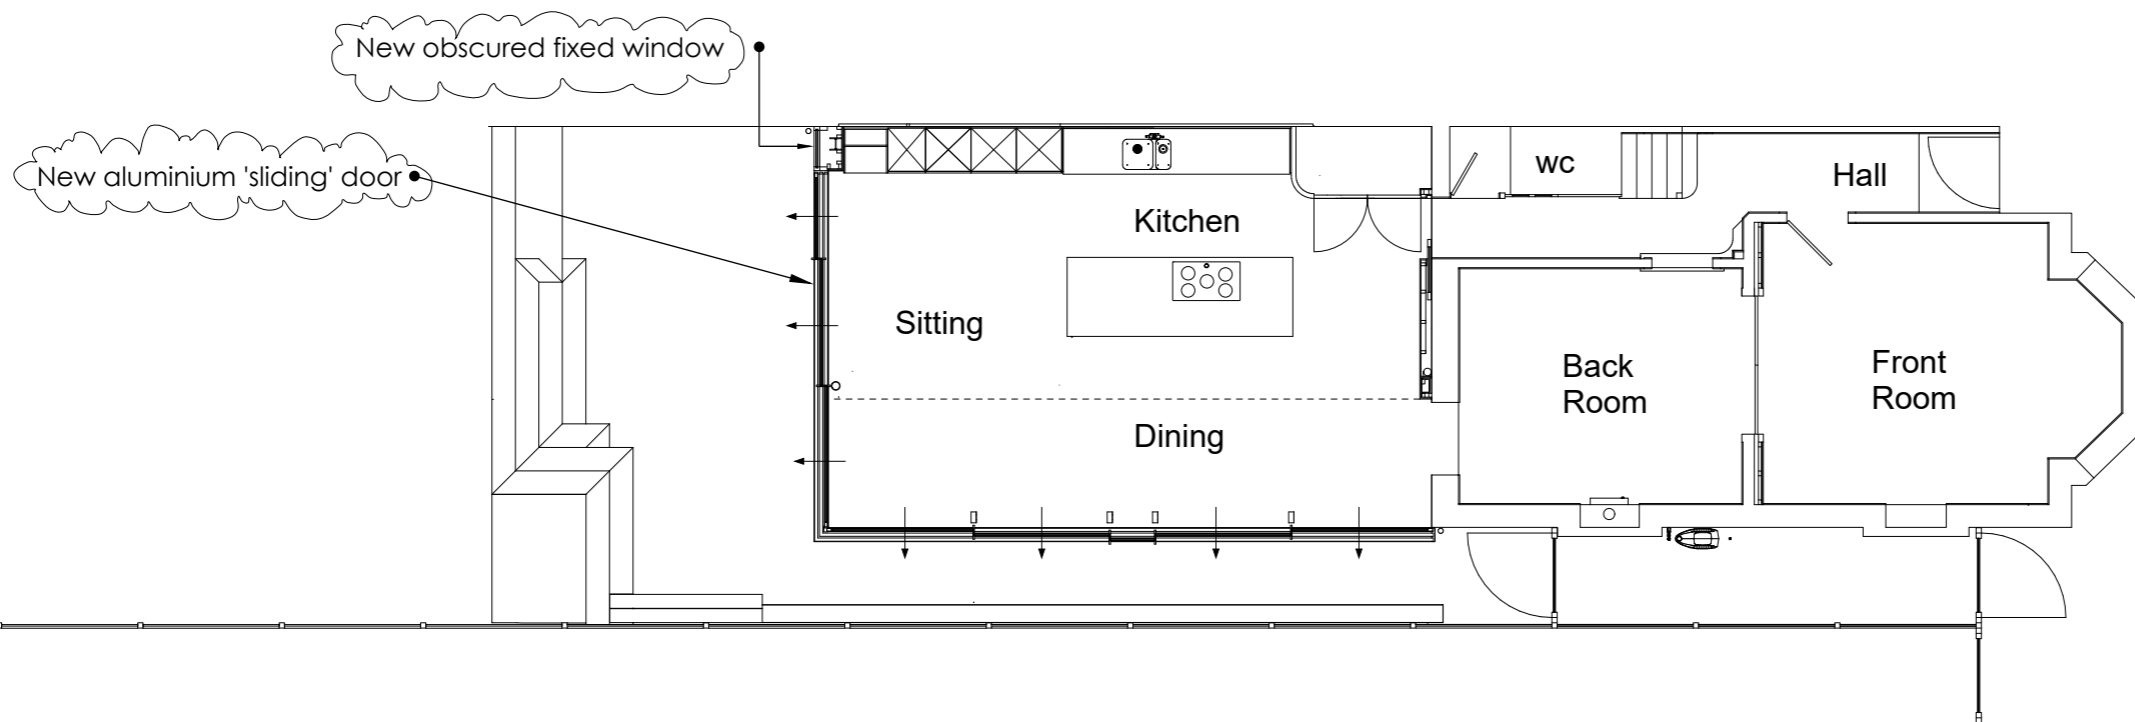

Plan views @ 1:100

Revisions: rev.A 22.04.24 Revisions as clouded.	
The information on this drawing is copyright of civic, do not scale from this drawing. Dimensions are to be verified on site prior to construction.	
Project: 142 Wood Vale	
WVL-P.02 rev.A Existing Ground Floor Plan Proposed Ground Floor Plan	
Drawing Purpose Planning	
Scale: 1:100 @ A3 Date: 06/09/20 Drawn: DJ Checked: n/a Sheet: 1 of 1	civic LONDON 142 WOOD VALE LONDON, SE23 3EB www.civic.org.uk