


s c a l e b a r

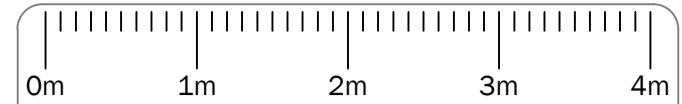

north

r e v i s i o n s

no.	date	description

**Flat Areas**

**FLAT 1**

Total Floor Area = 38m<sup>2</sup>  
 Living room/Kitchen = 15m<sup>2</sup>  
 Bedroom = 13m<sup>2</sup>  
 Garden = 7m<sup>2</sup>


**FLAT 2**

Total Floor Area = 32m<sup>2</sup>  
 Living room/Kitchen = 12m<sup>2</sup>  
 Bedroom = 9m<sup>2</sup>  
 Garden = 49m<sup>2</sup>


**Flat Areas**

**FLAT 1**


Total Floor Area = 77m<sup>2</sup>  
 Living room = 13m<sup>2</sup>  
 Kitchen/Dining = 15m<sup>2</sup>  
 Bedroom 1 = 9m<sup>2</sup>  
 Bedroom 2 = 10m<sup>2</sup>  
 Garden = 56m<sup>2</sup>

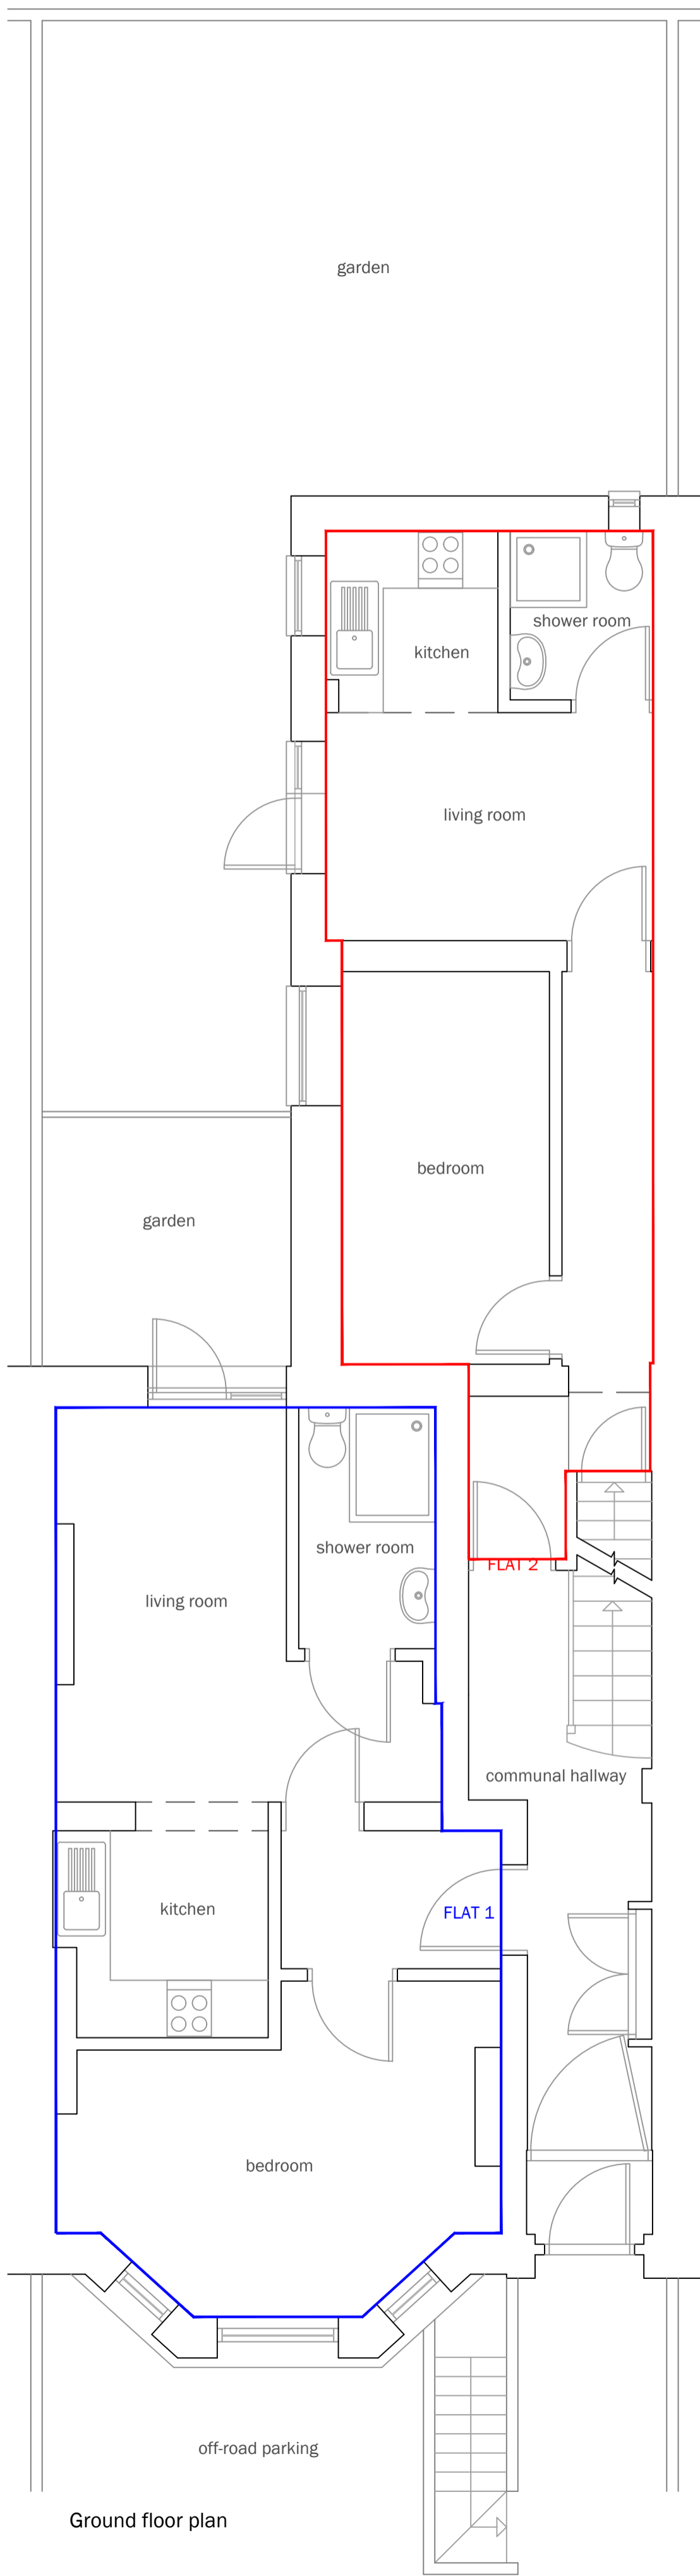


Ground floor plan

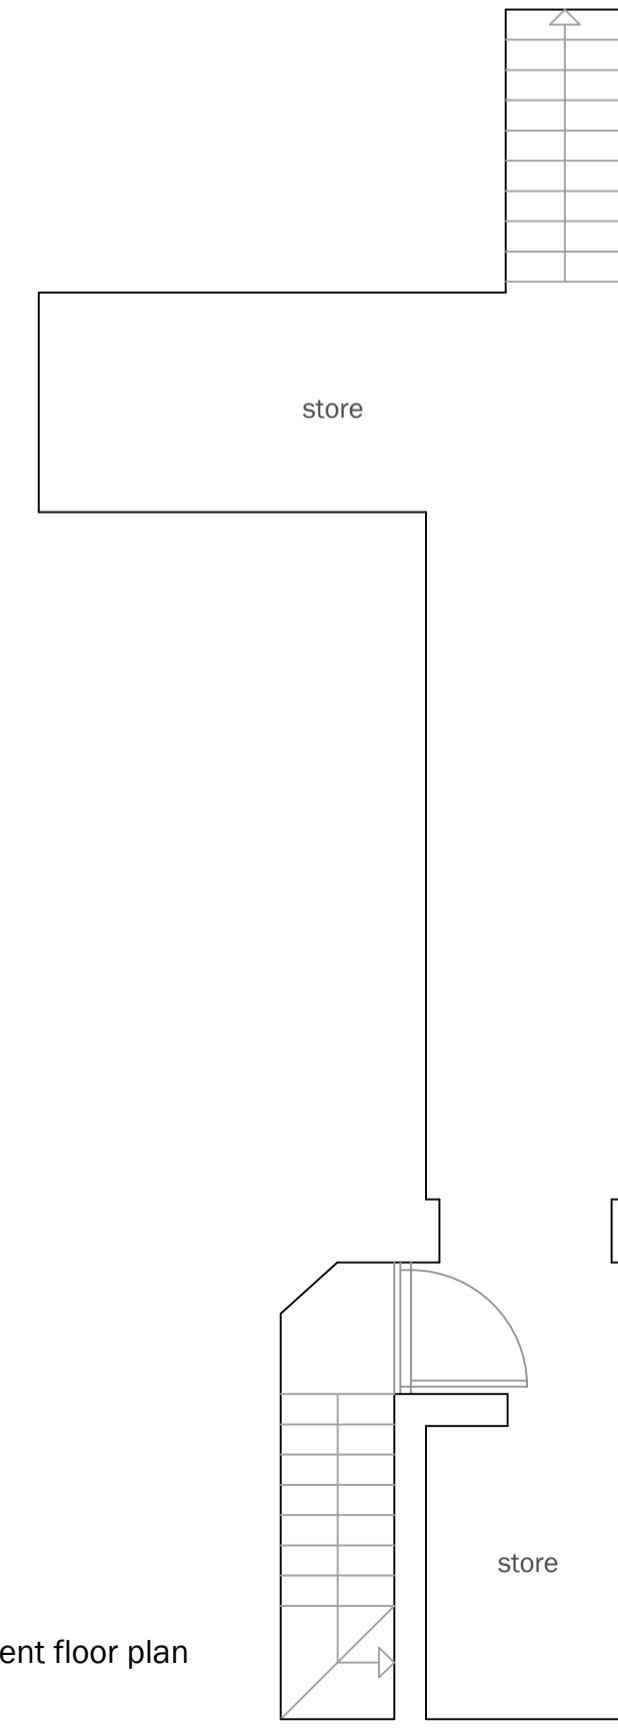

Basement floor plan

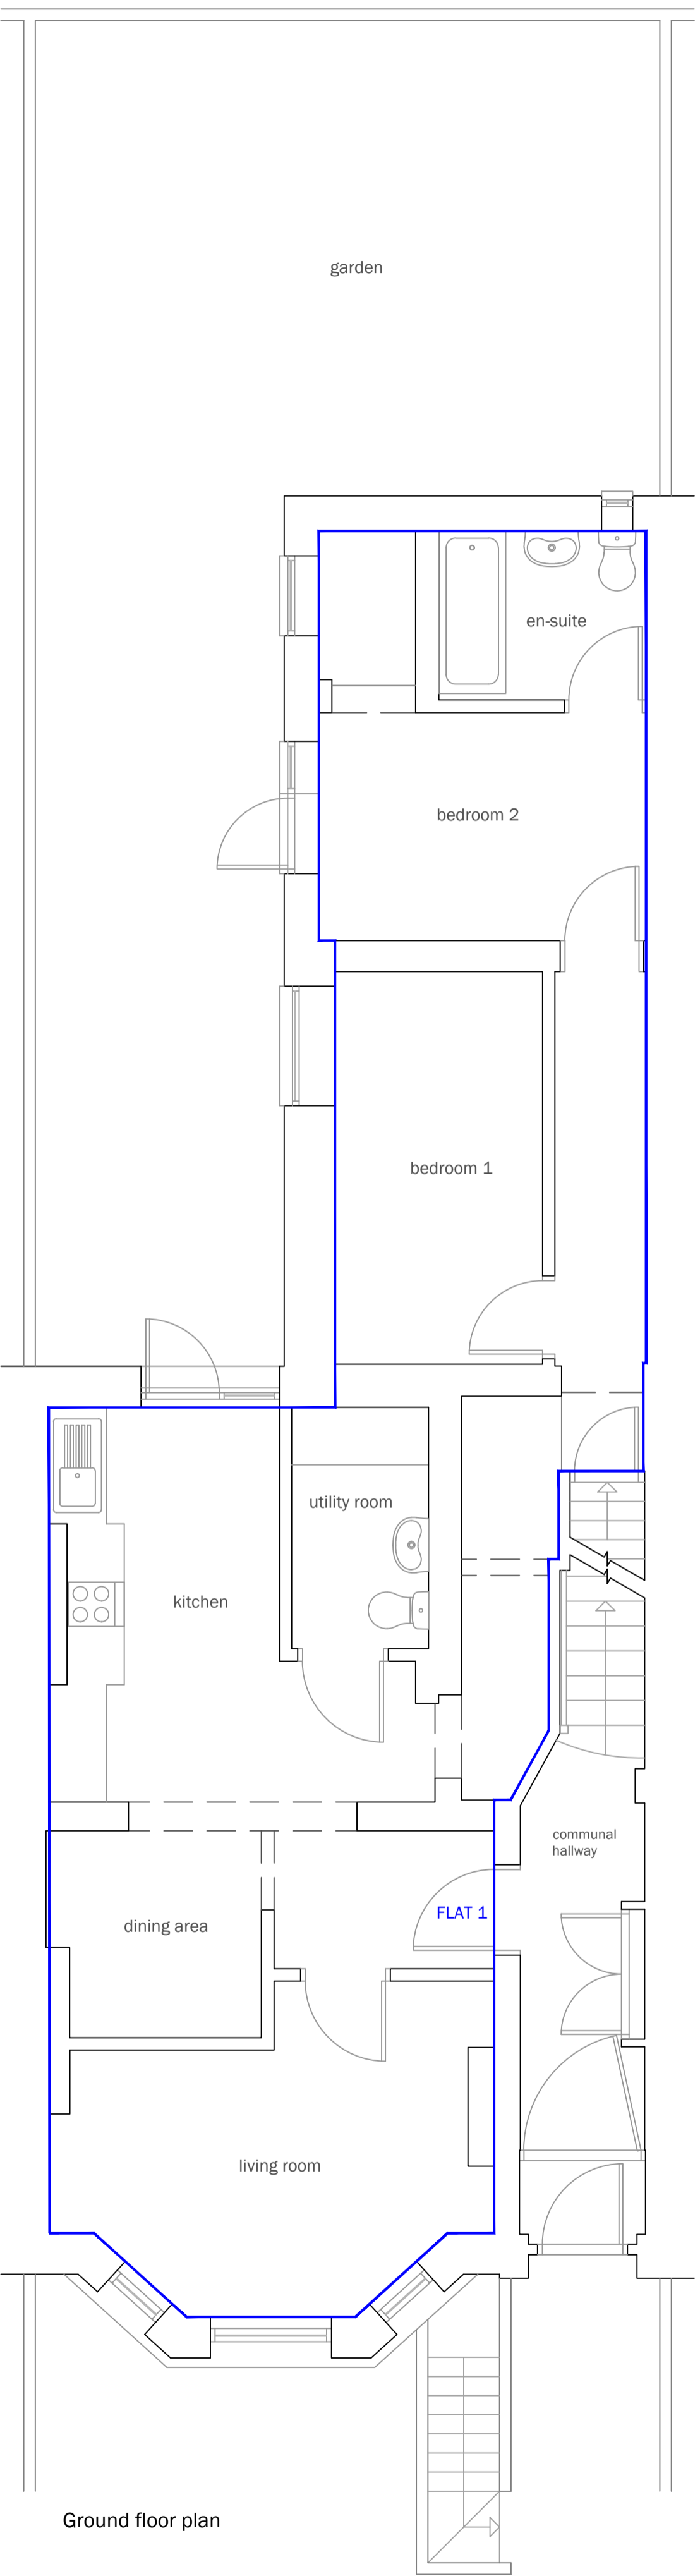

Ground floor plan

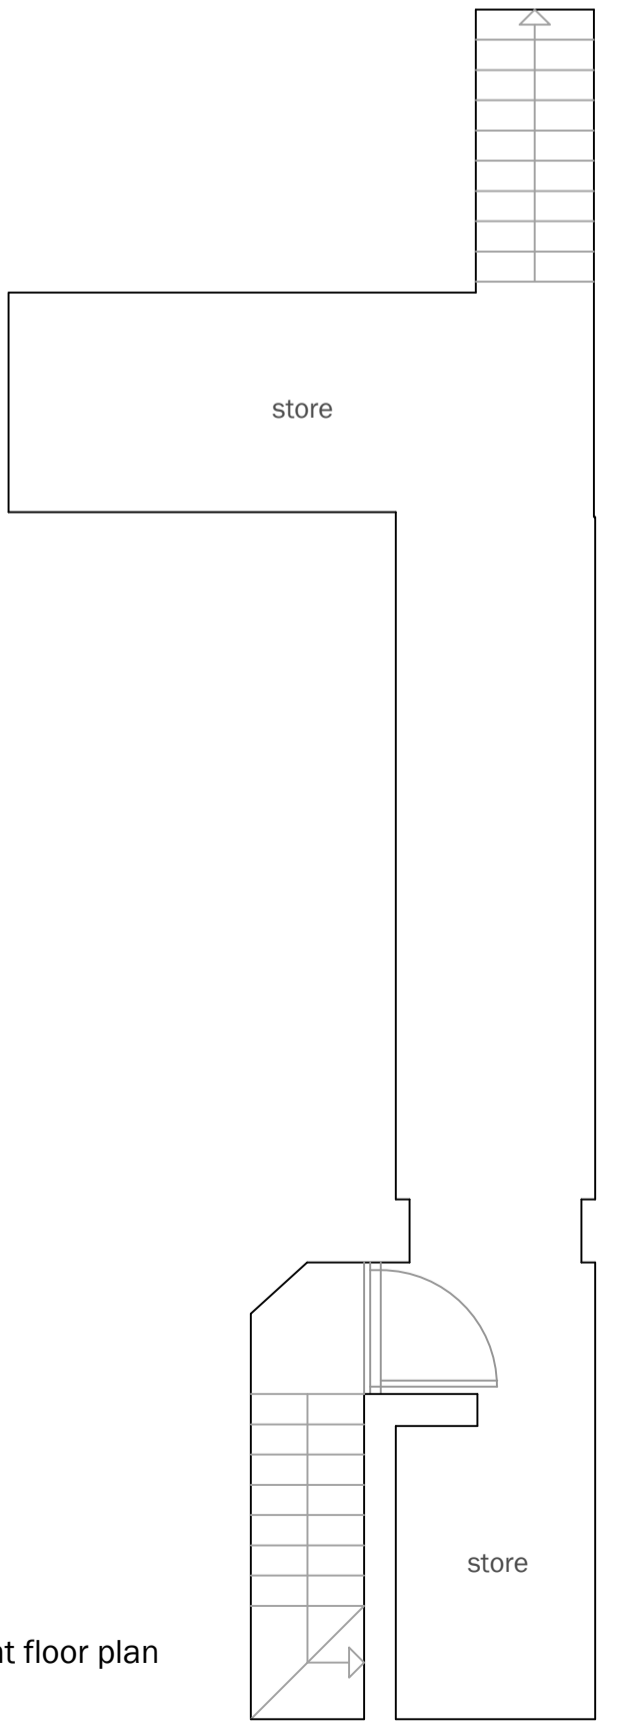

Basement floor plan



**HUNTER DAVIDSON DESIGN**

• 2 Southwick Street • Southwick • BN42 4AD •  
 • tel: 07821 172556 •  
 • e-mail: mark@hunterdavidsondesign.co.uk •  
 • web: www.hunterdavidsondesign.co.uk •

client	Ms O'Donnell
job	Flat 1 11 Westbourne Villas Hove BN3 4GQ
dwg no.	508.01
title	Pre-Existing and Existing Floor Plans
drawn by	MD
scale	1 : 50 @ A1 / 1 : 100 @ A3
date	02.04.24

Do not scale off drawing.  
 Check all dimensions on site before any work commences.  
 All goods, materials and workmanship to conform with current  
 Building Regulations, Codes of Practice and British Standards.  
 This drawing shall not be reused, copied, or reproduced in any form  
 without the prior authorisation of Hunter Davidson Design.  
 Copyright of Hunter Davidson Design.