


Ensuite Bedroom 1 Bedroom 2 Walk-in Wardobe Master Bedroom Ensuite / Sauna 1st Floor Plan
Scale: 1:50

Ground Floor - 123m sq 1st Floor - 90m sq

Total internal area = 213m sq (2293ft sq)

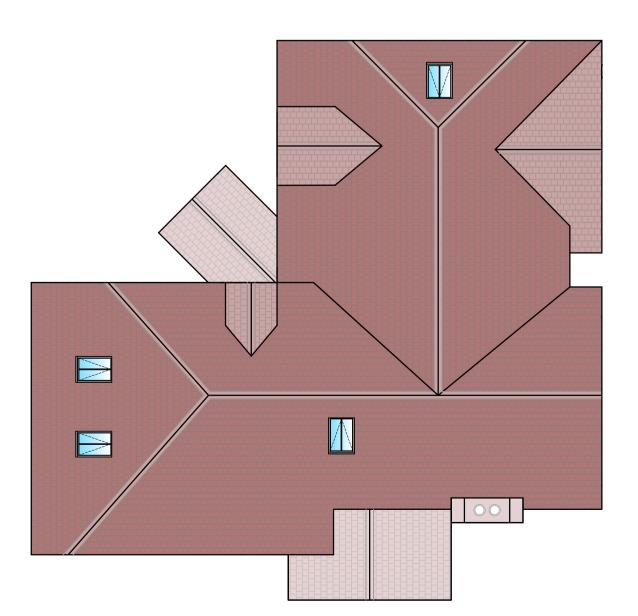

Roof Plan

С	Planning Submission	JB	13.03.24	
В	Client Comments	JB	18.02.24	

JB 04.02.24 \*

Jack Boyson - Architectural Designer

Drawing Sign Off

FOR APPROVAL

Client Approved:

Oak Farm, Oakhanger Rd, Hants, GU35 9HJ t: +44 (0) 7941 565 584 e: jackrboyson@gmail.com

The Oaks

A First Issue

Address 35 St Mary's Road

Liss GU33 7AH

Drawing title
Acorns Ground & First Floor Proposed Layout

1:50@A1 / 1:100@A3

SQM TOC

Figured dimensions only are to be taken from this drawing.

Contractors must verify all dimensions before starting work and any discrepancies are to be reported.