




FRONT ELEVATION

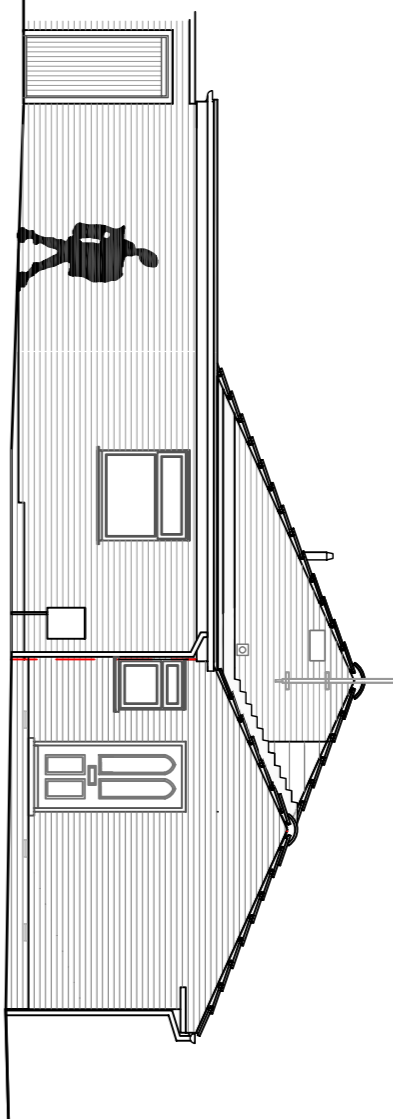

SIDE ELEVATION

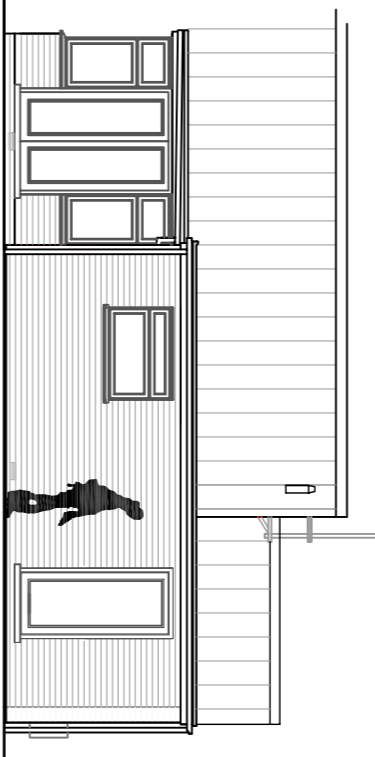


REAR ELEVATION

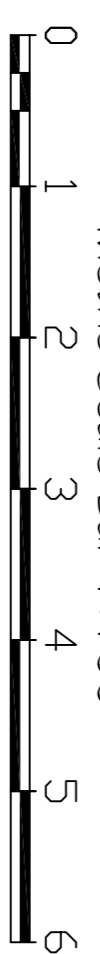


Metric Scale Bar 1:100

ELEVATIONS 1:100

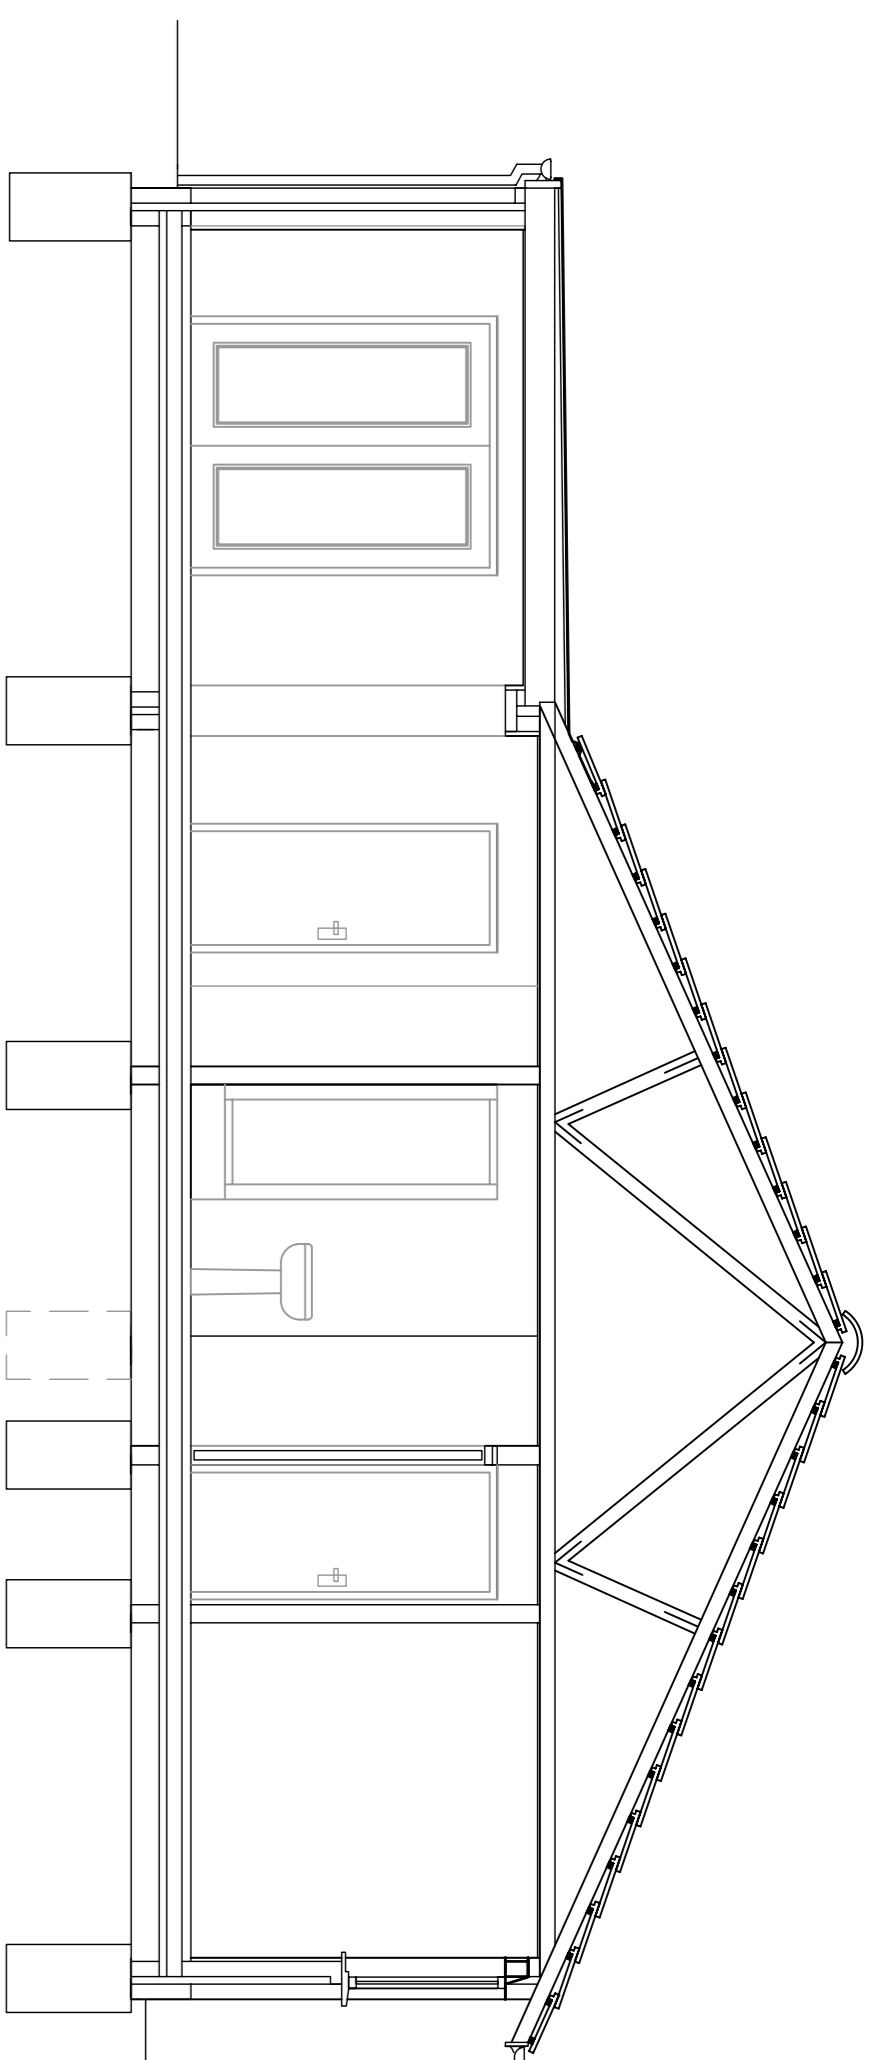


SECTION A-A

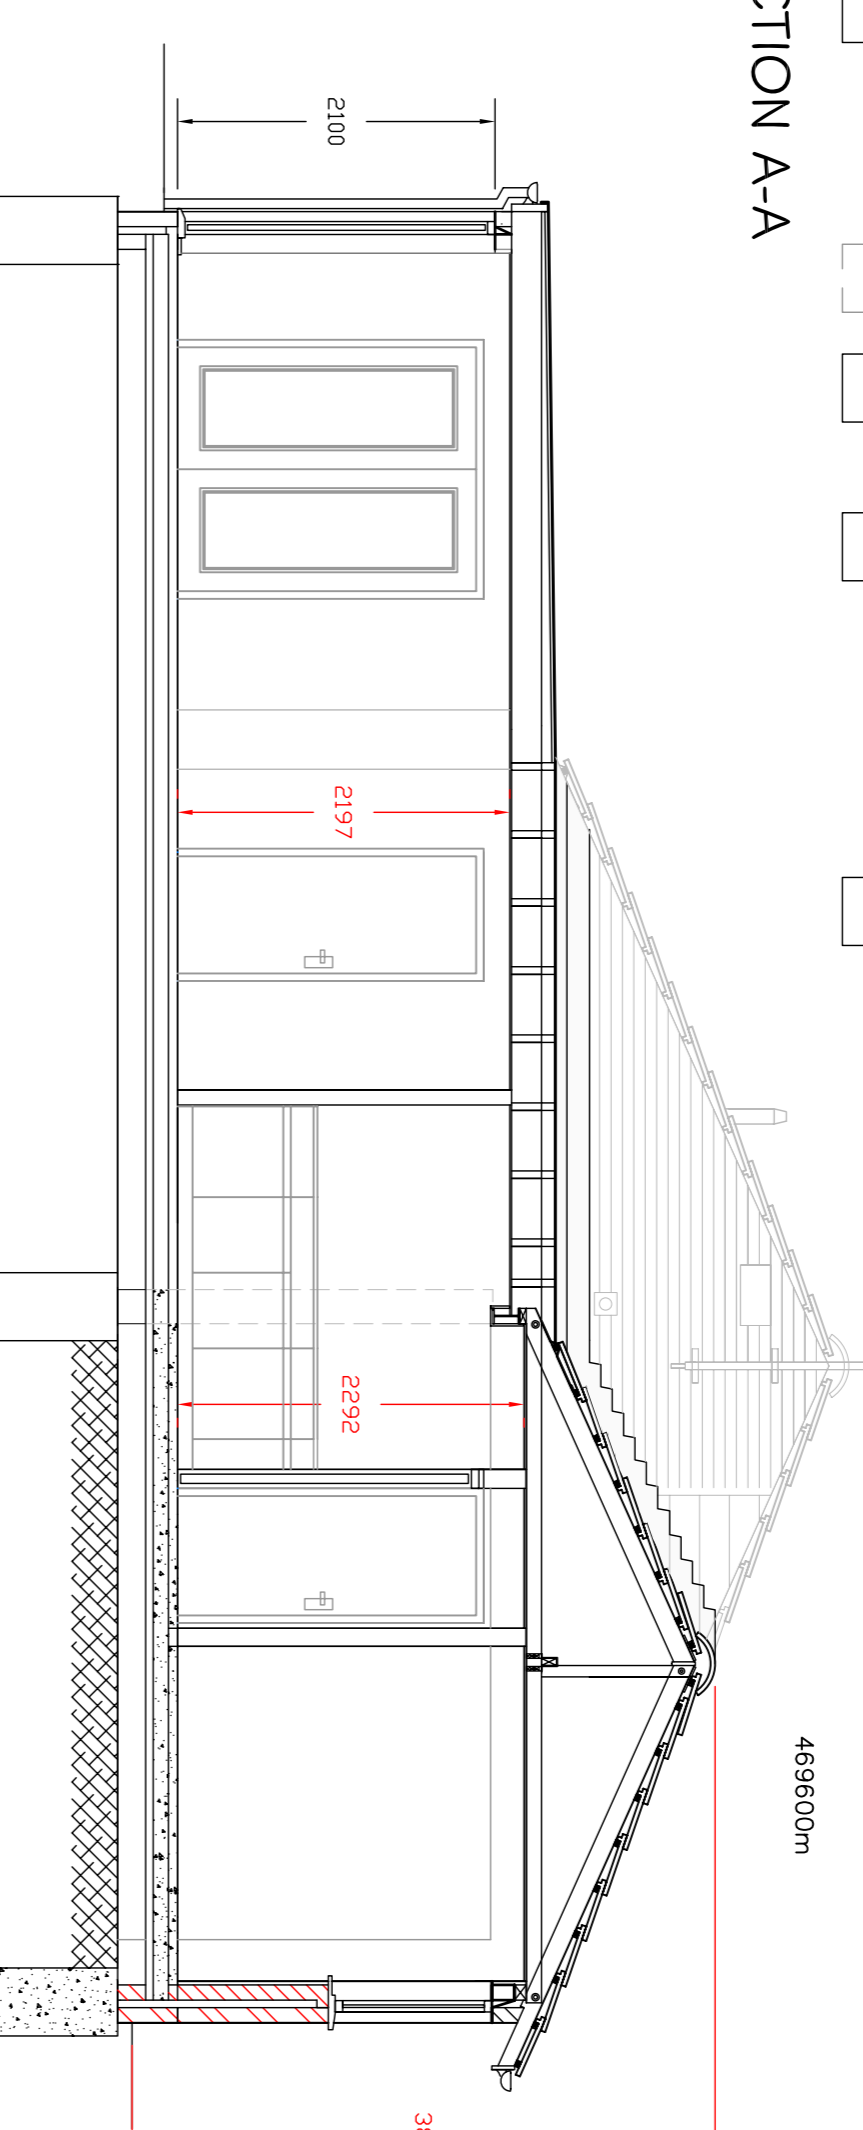

SECTION B-B



LOCATION PLAN

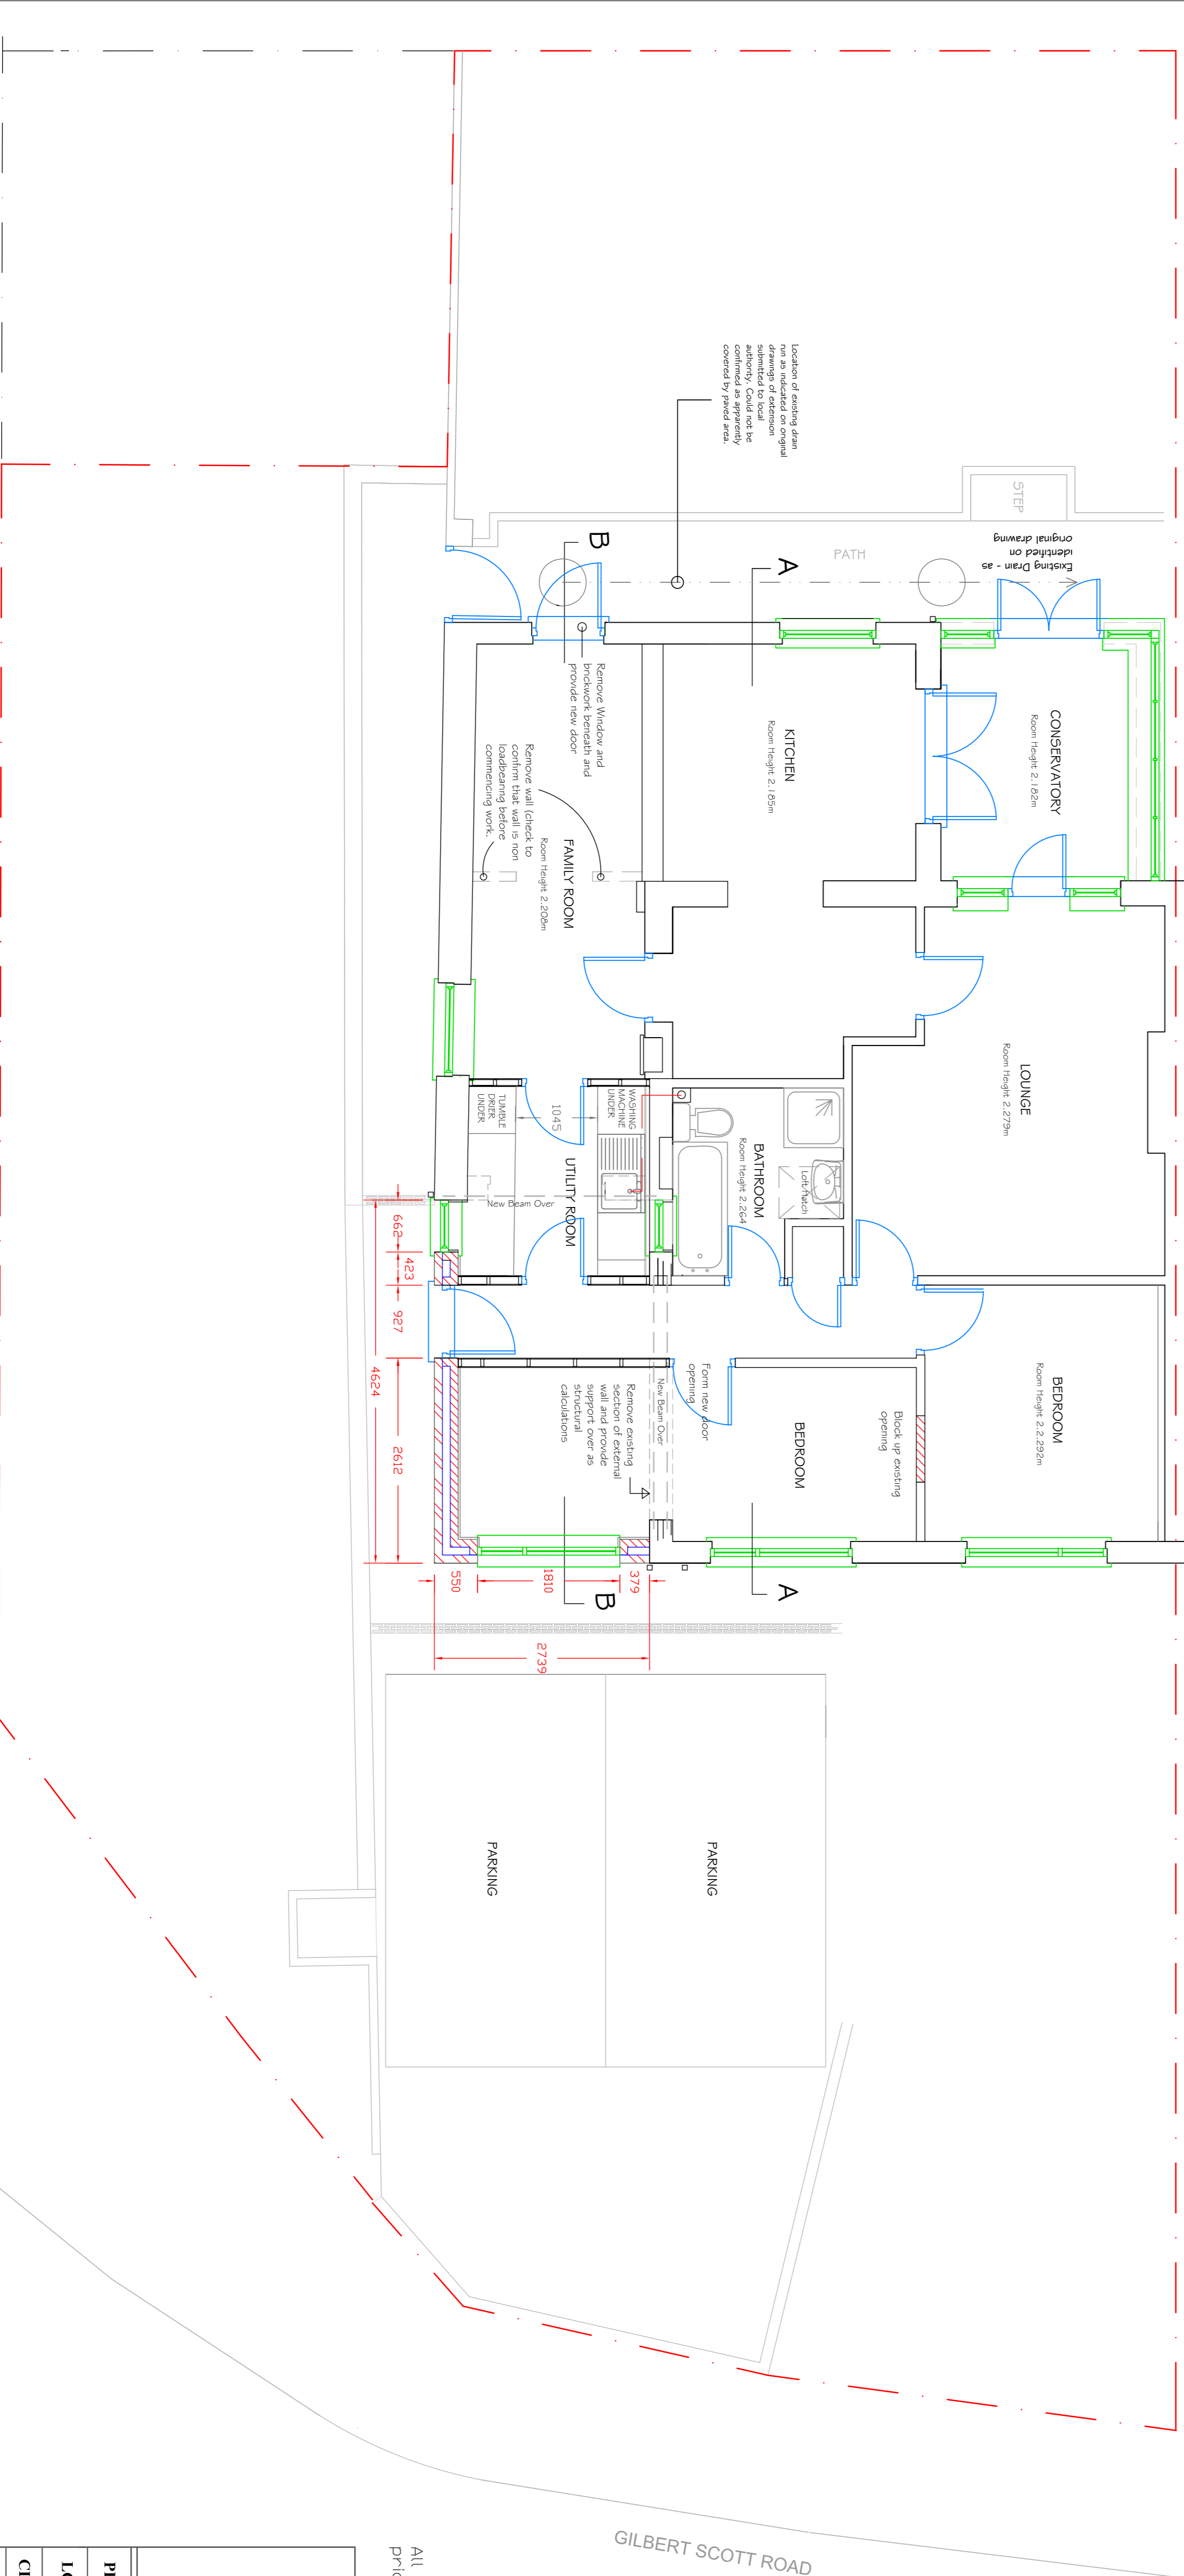

FLOOR AND SITE PLAN (Scale 1:50)



Metric Scale Bar 1:50

MALING & ASSOCIATES
 BUILDING DESIGN & CONSULTANCY
 15, Clugens End,
 Winslow,
 Bucks,
 MK18 3HT

RICS

Tel: 01296 71407 E-Mail: Malp@mca.co.uk

PROJECT:	PROPOSED EXTENSION TO BUNGALOW
LOCATION:	7 GILBERT SCOTT ROAD, BUCKINGHAM, BUCKS, MK18 1PS
CLIENT:	MRS B MILLER
DRAWING TITLE:	PROPOSED PLAN, ELEVATIONS, SECTIONS, SITE & LOCATION PLAN
SCALE:	1:50, 1:100 & 1:1250 @ A1
DATE:	04/04/24
DRAWN BY:	PVM
DRAWING NUMBER:	13009/02
REV	C

All dimensions to be checked on site by builder/contractor prior to commencement of Works/Draining/Fabrication