

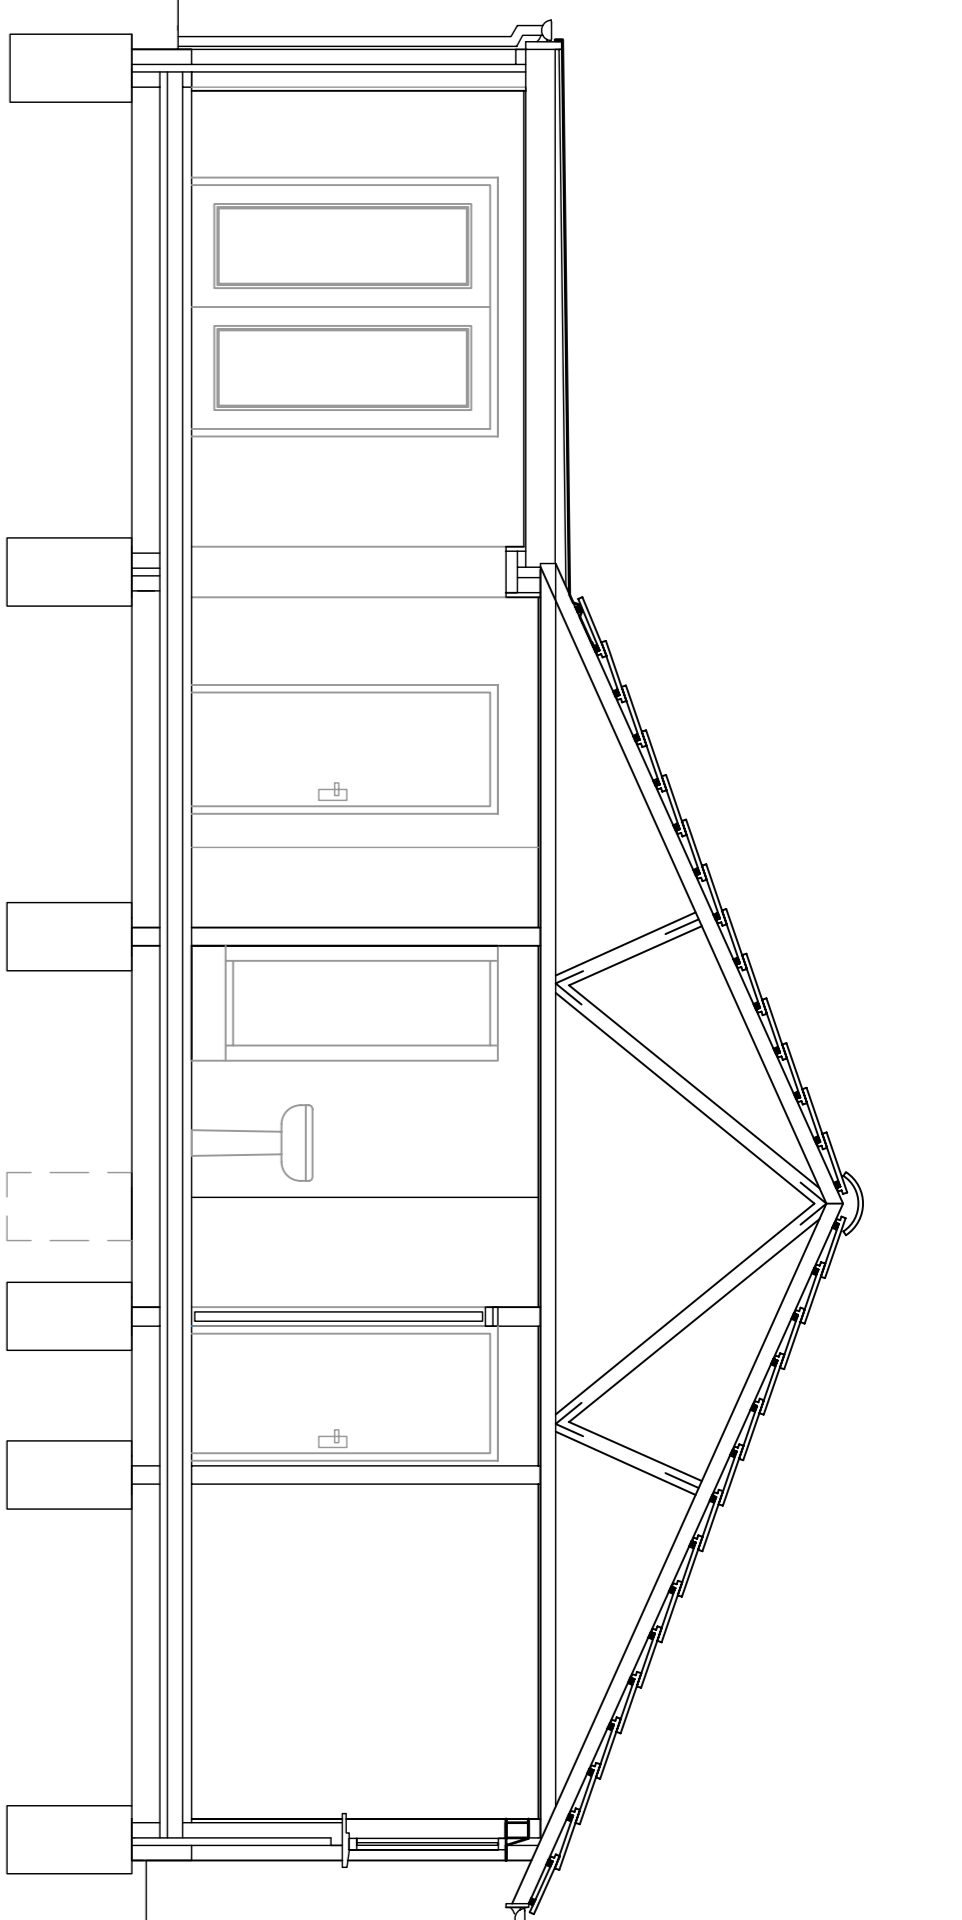


FRONT ELEVATION

SIDE ELEVATION

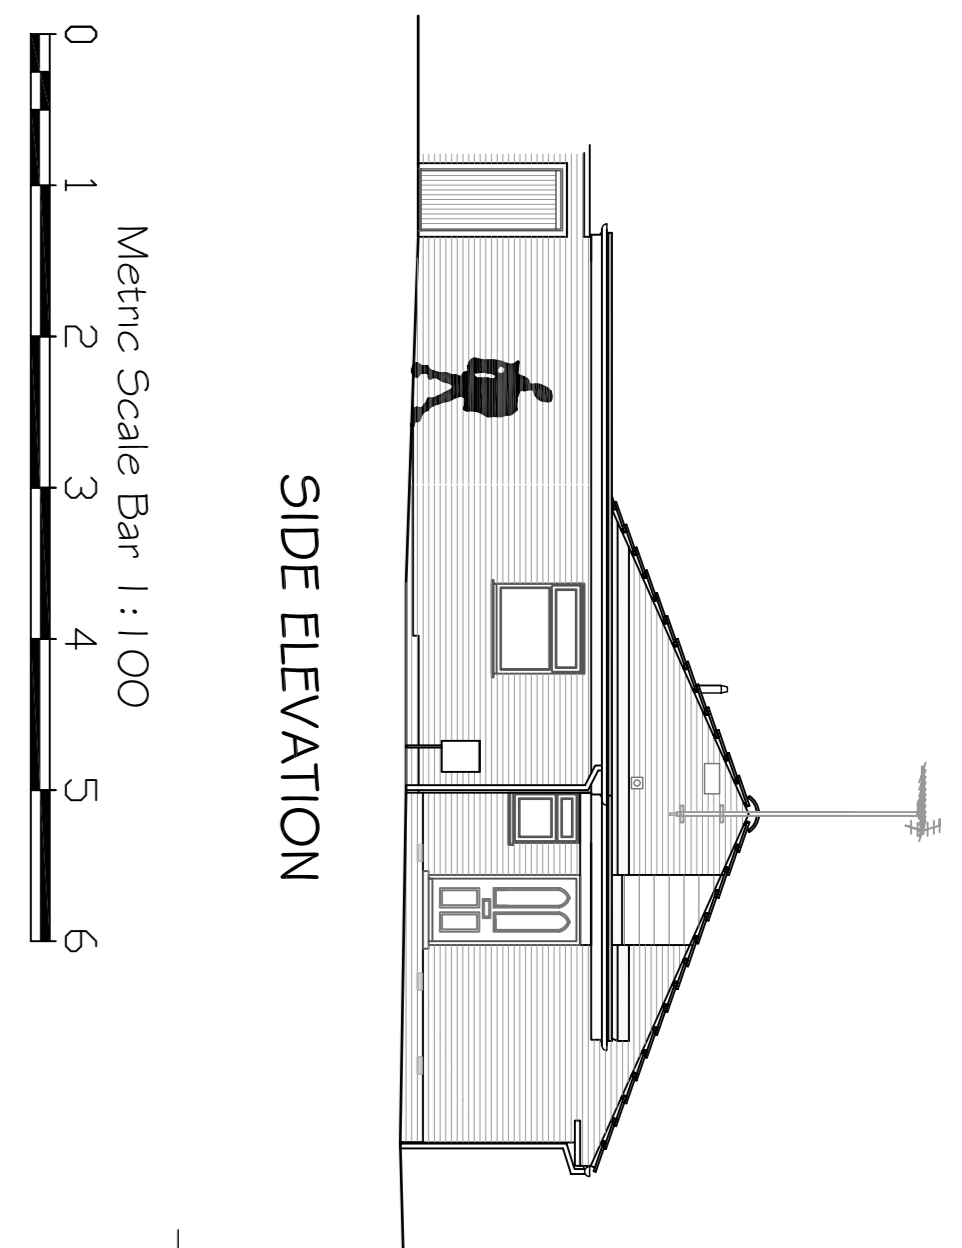

SECTION A-A

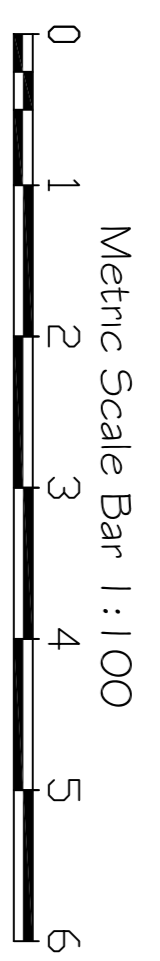


LOCATION PLAN

EXISTING ELEVATIONS

1:100


REAR ELEVATION

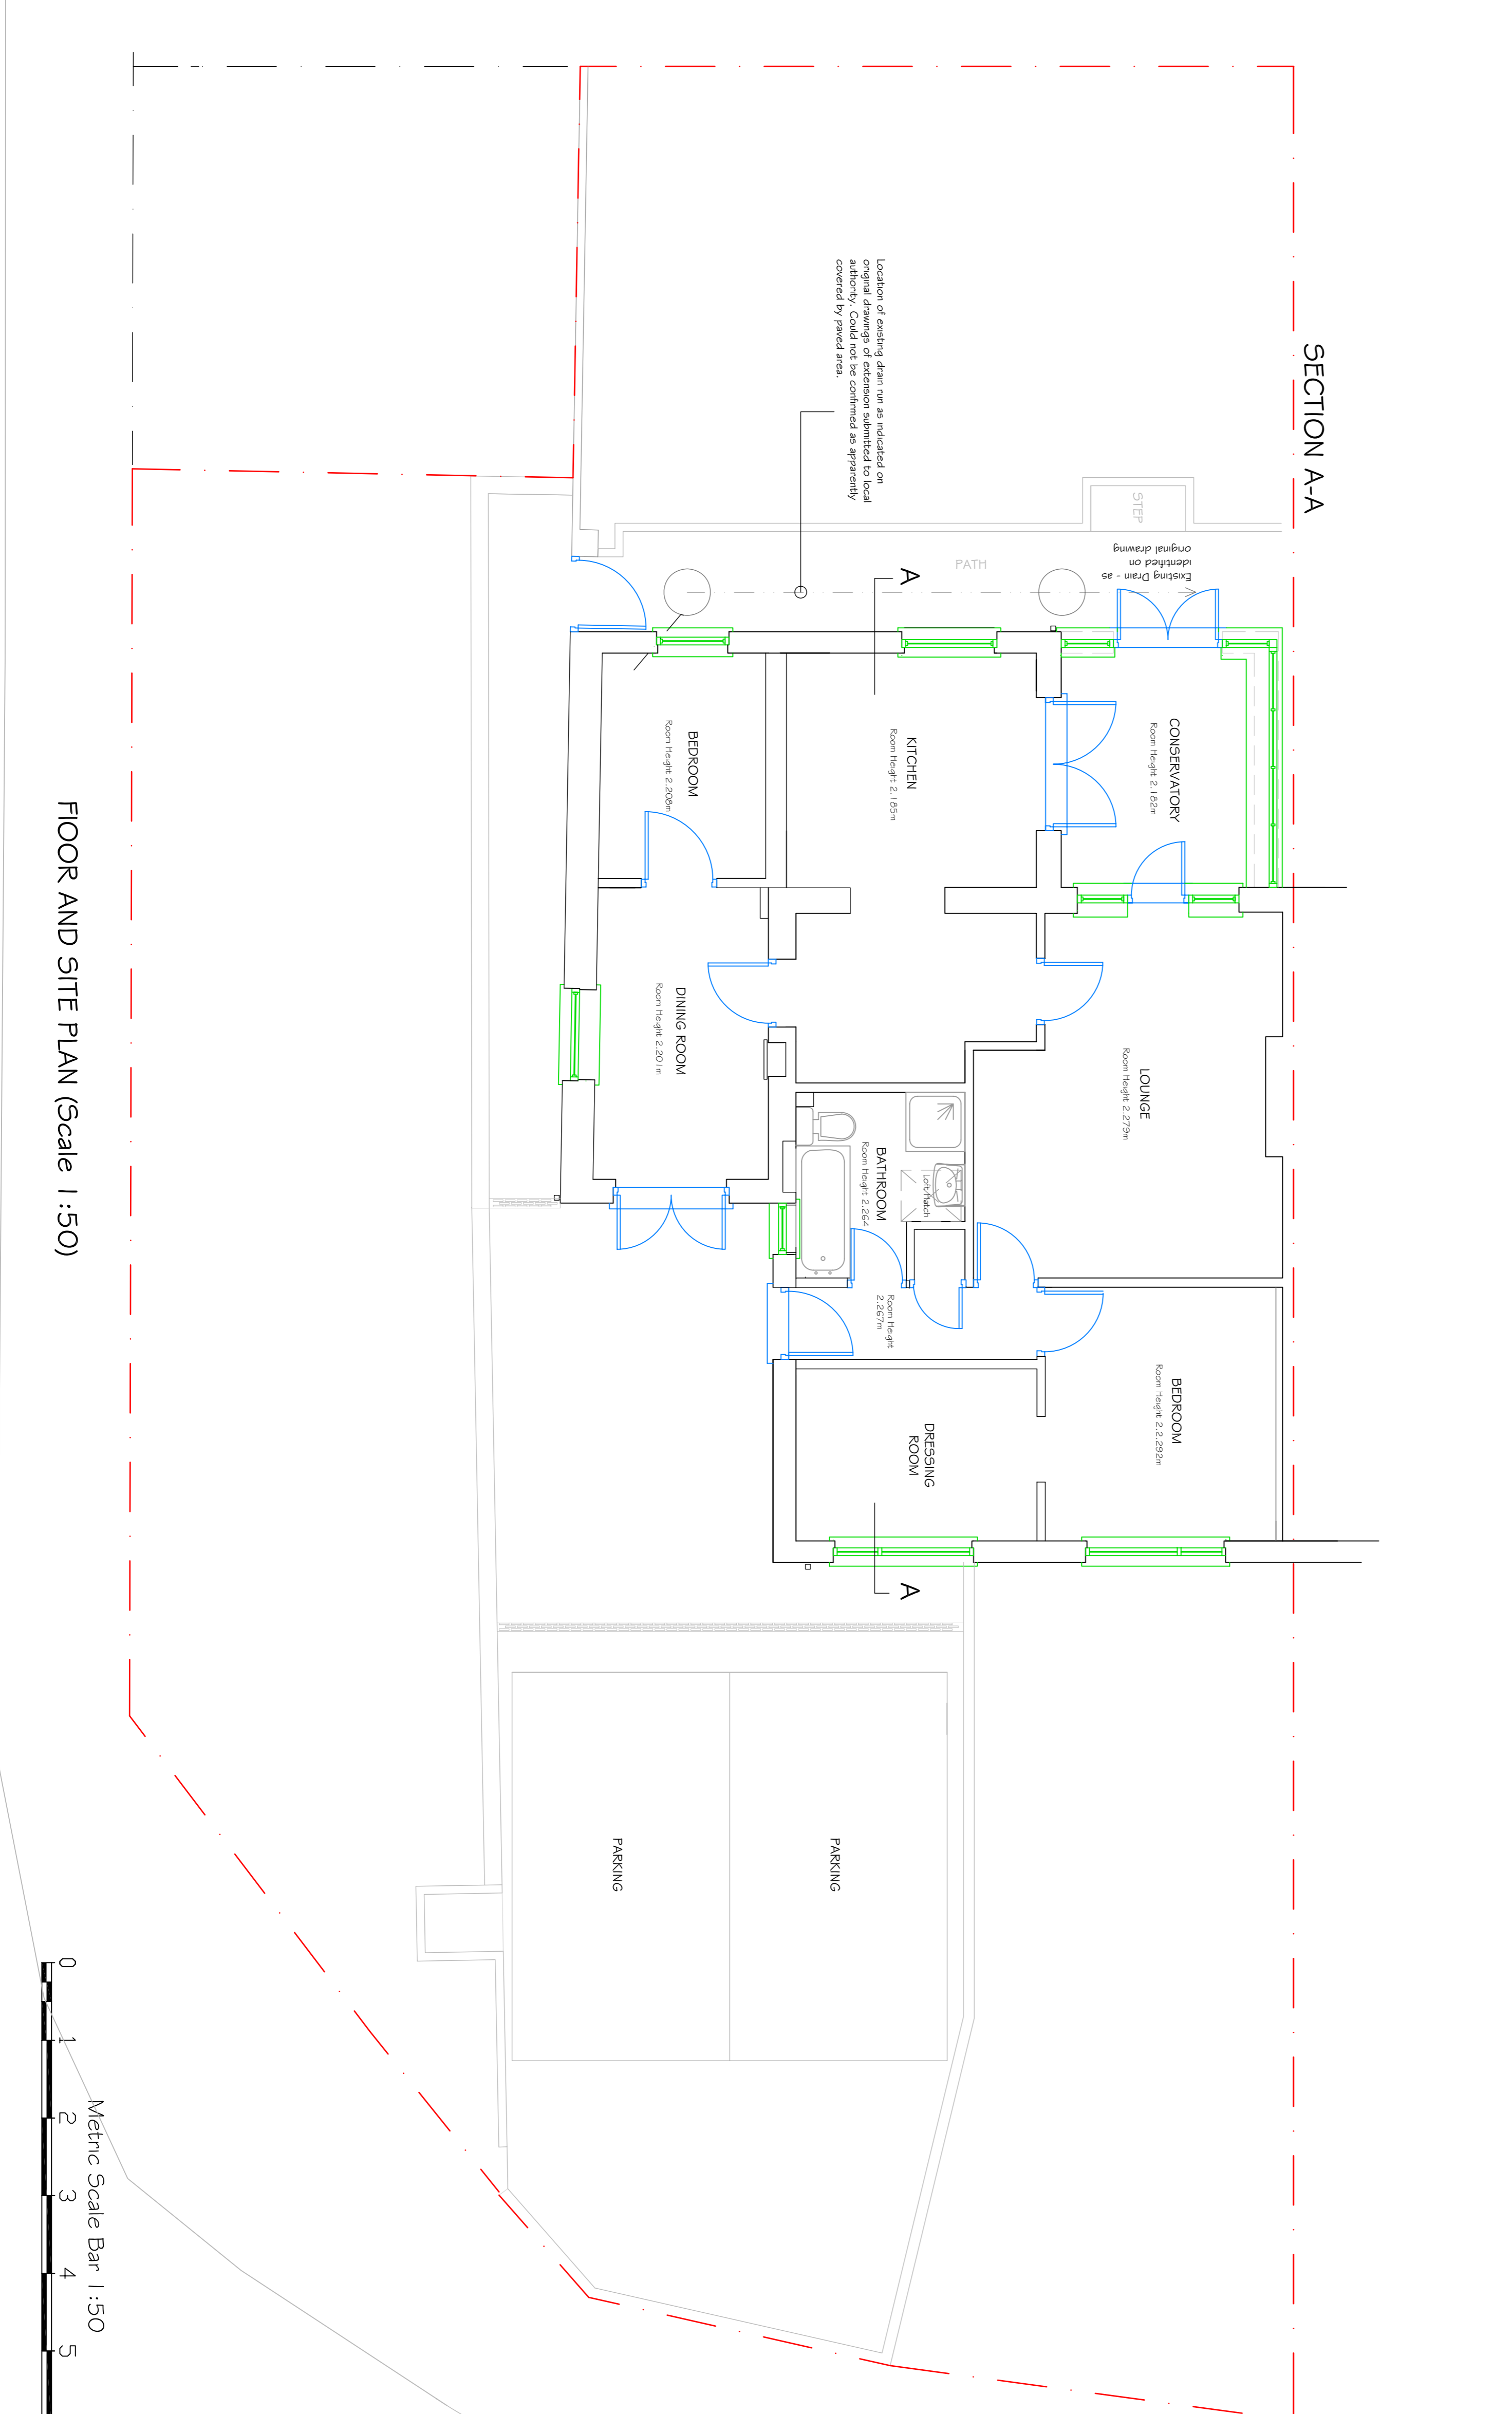

FLOOR AND SITE PLAN (Scale 1:50)



All dimensions to be checked on site by builder/contractor prior to commencement of Works/Dredging/Fabrication

	
<p>MALING & ASSOCIATES BUILDING DESIGN & CONSULTANCY</p>	
<p>Tel: 01296 71407 E-Mail: Malpvm@aol.com</p>	
<p>PROJECT: PROPOSED EXTENSION TO BUNGALOW</p>	<p>CLIENT: MRS B MILLER</p>
<p>LOCATION: 7 GILBERT SCOTT ROAD, BUCKINGHAM, BUCKS. MK18 1PS</p>	<p>DRAWING TITLE: EXISTING PLAN, ELEVATIONS, SECTION, SITE & LOCATION PLAN</p>
<p>SCALE: 1:50, 1:100 & 1:1250 @ A1</p>	<p>DATE: 04/04/24</p>
<p>DRAWN BY: PVM</p>	<p>DRAWING NUMBER: 13009/01</p>
<p>REV C</p>	<p>REV C</p>