

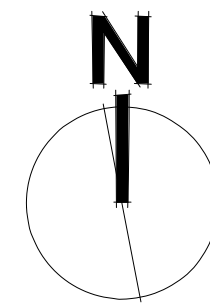
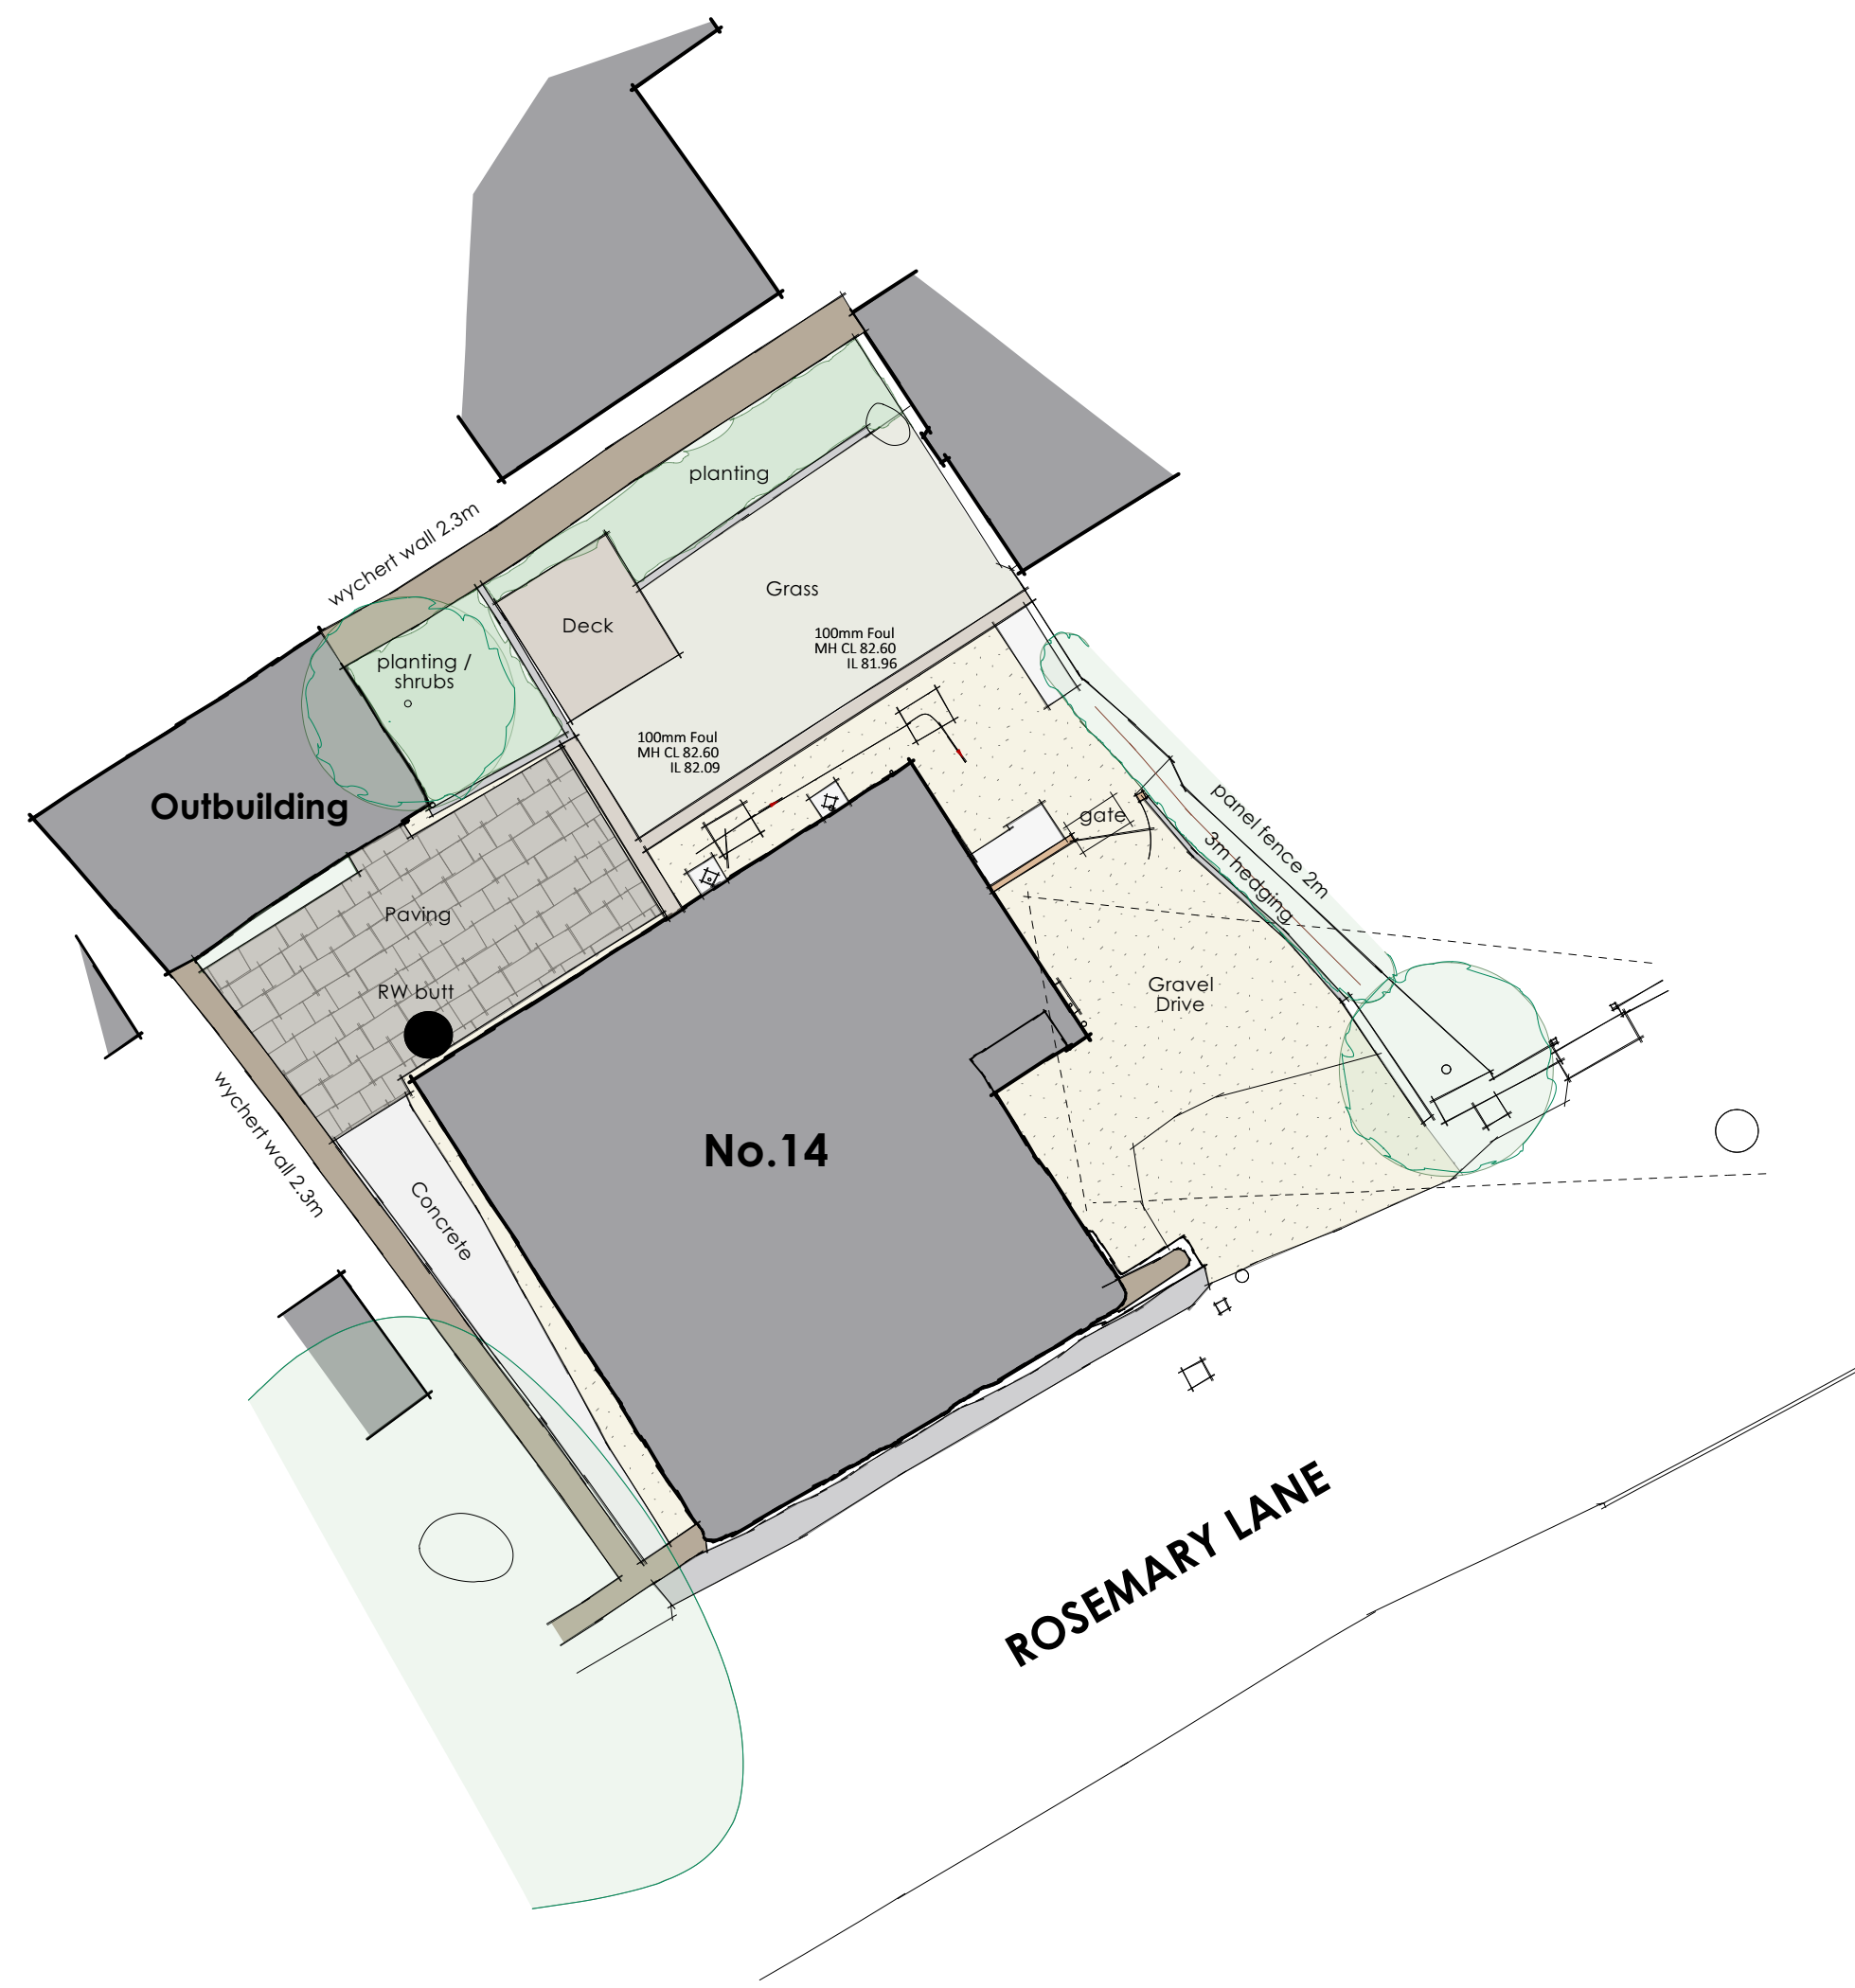


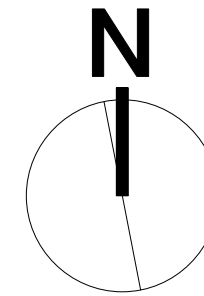


**SITE LOCATION PLAN**

Scale: 1:1250


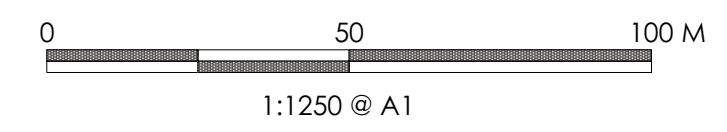


**EXISTING SITE PLAN**

Scale: 1:100

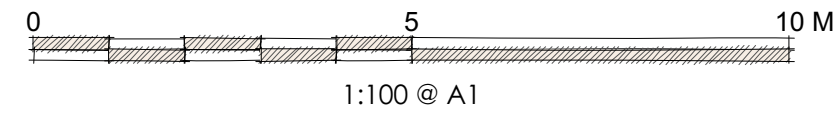


1:100 @ A1

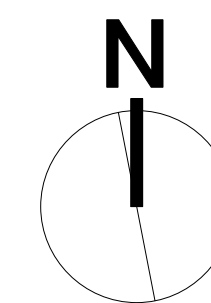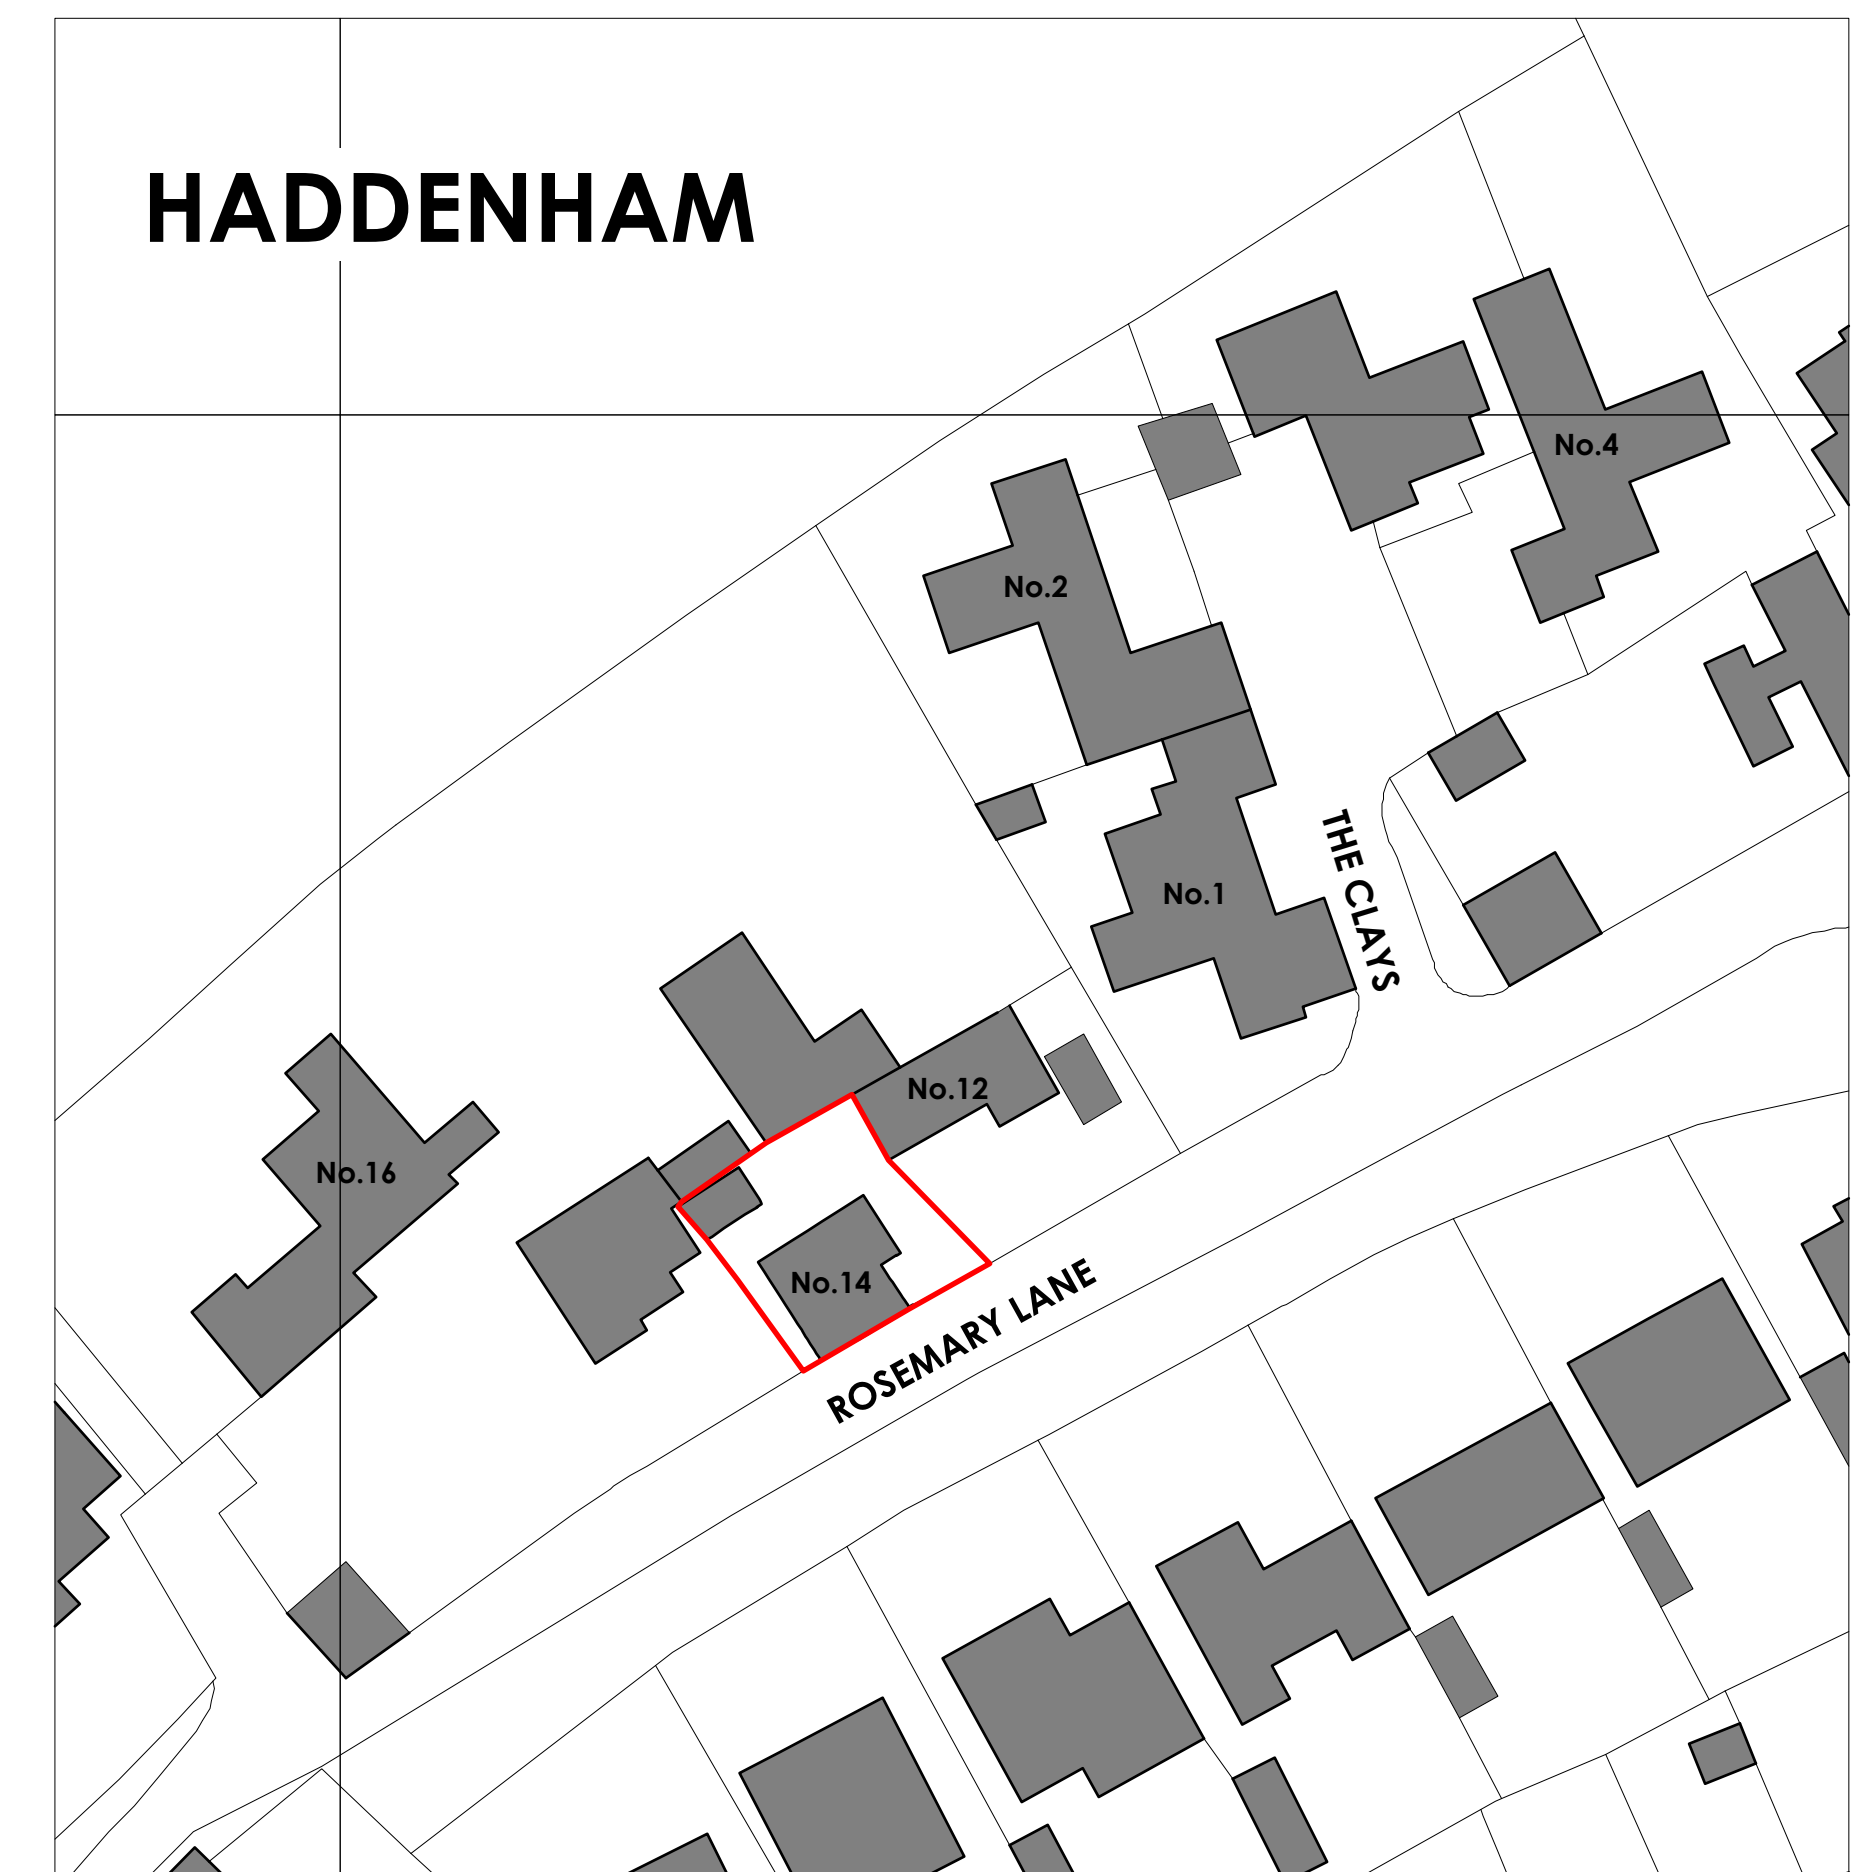

**EXISTING BLOCK PLAN**

Scale: 1:500

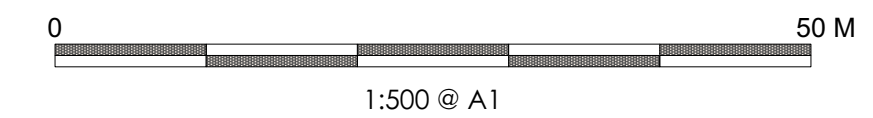

1:500 @ A1

No.	Date	Revision Notes	Initials	Notes



Client	<b>Mr &amp; Mrs Reed</b>
Project	<b>Residential Extension &amp; Alterations</b>
	<b>14 Rosemary Lane Haddenham HP17 8JS</b>

<b>EXISTING SITE &amp; BLOCK PLAN</b>		
Scale as stated @ A1	Dwg No.	Revision
Drawn TL	<b>24 RLHH SP01</b>	
Date 19/02/2024	Status	EXISTING SURVEY