

NOTES

rjha is a Limited Liability Company registered in England and Wales (8017333). This drawing is to be read in conjunction with other drawings and specifications produced by rjha and other consultants and supplier information. All dimensions are in millimeters unless otherwise stated. All information subject to detail site survey. This drawing is copyright © 2024 of rjha Ltd. It must not be copied or reproduced without the express approval of the owner.

NORTH




- - - GF GIA (GF residential unit) : 54.3sqm
- - - GF GIA (1F residential unit) : 1.6sqm
- - - GF GIA (Wine Bar) : 31.9sqm



- - - 1F GIA (Residential) : 56.4sqm
- - - 1F GIA (Wine Bar) : 34.7sqm

A GROUND FLOOR

B FIRST FLOOR

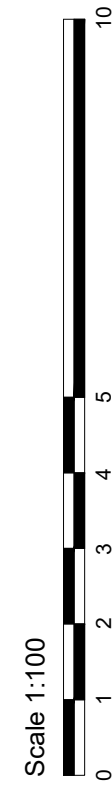


FOR PLANNING

B	Issued for planning	BC	RH	17/04/24
A	Issued for planning	BC	RH	27/02/24
REV	DESCRIPTION	BY	CHK	DATE


NOTES

rjha is a Limited Liability Company registered in England and Wales (8017333). This drawing is to be read in conjunction with other drawings and specifications produced by rjha and other consultants and supplier information. All dimensions are in millimeters unless otherwise stated. All information subject to detail site survey. This drawing is copyright © 2024 of rjha Ltd. It must not be copied or reproduced without the express approval of the owner.


NORTH

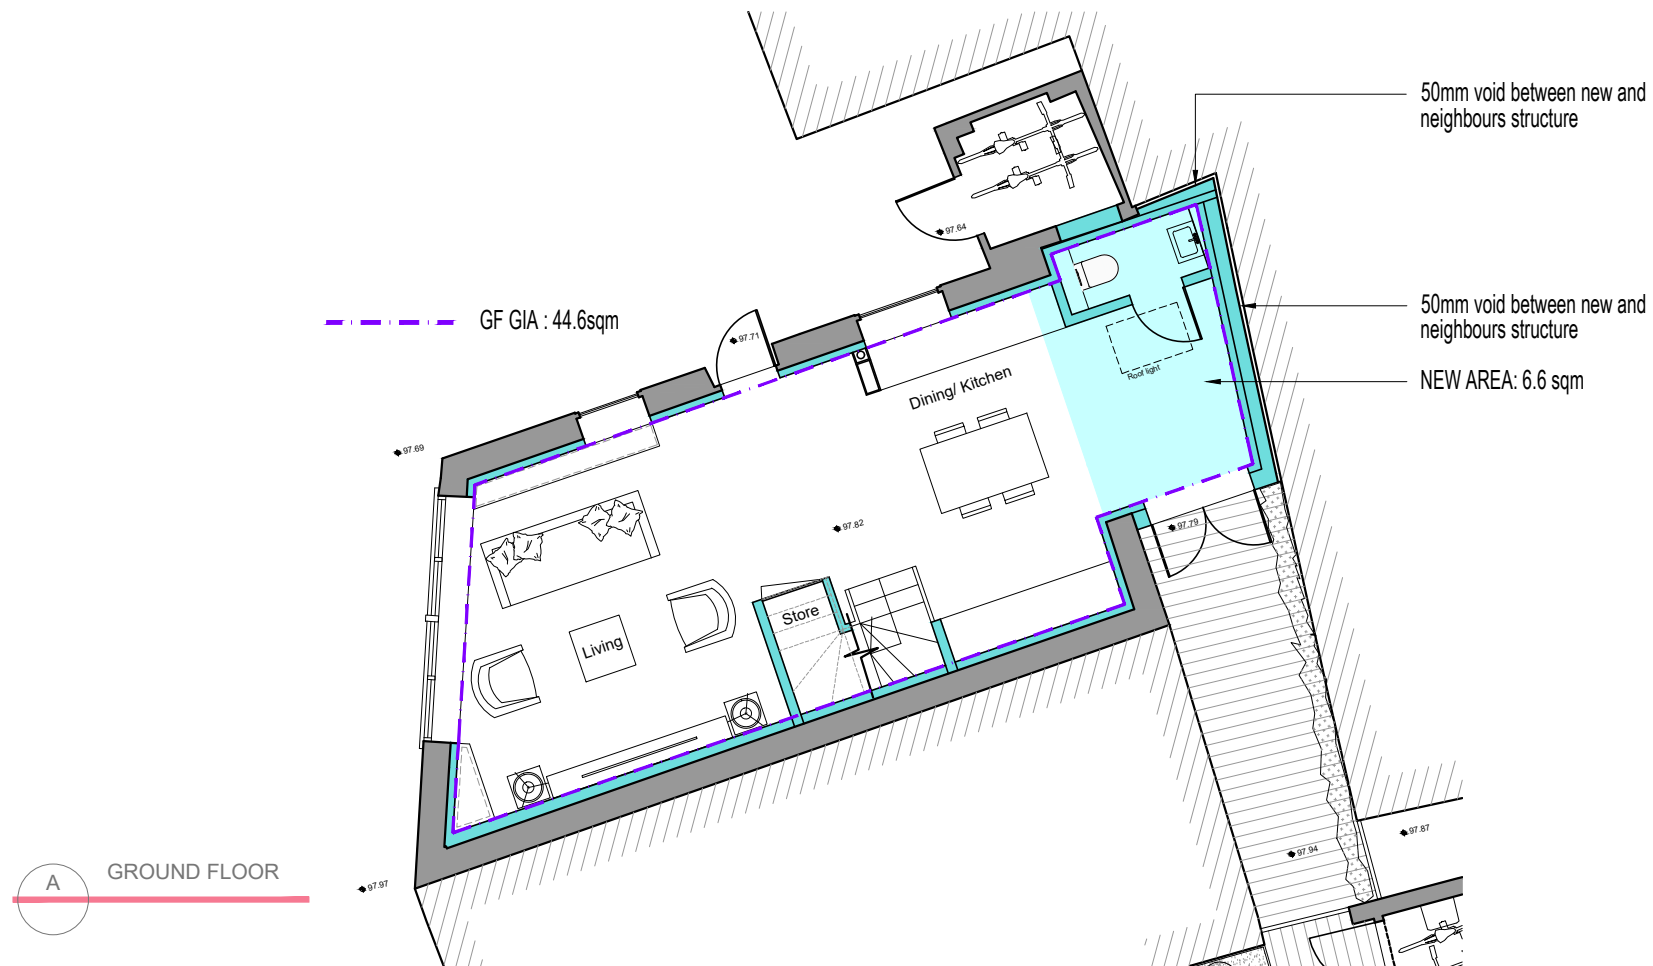

A GROUND FLOOR

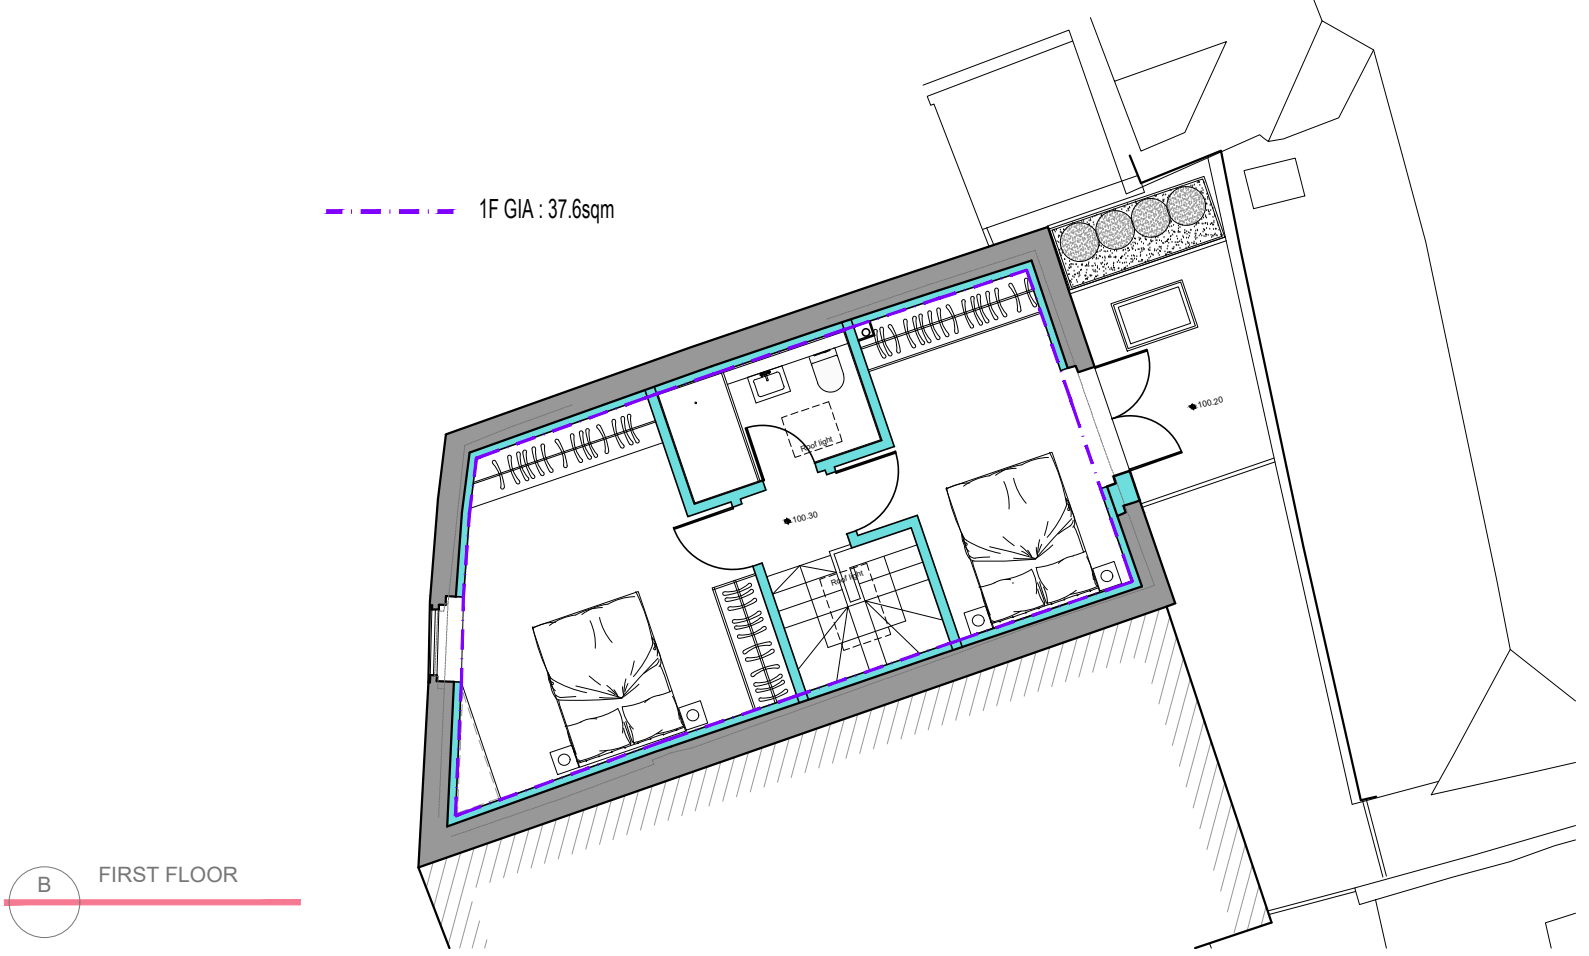

B FIRST FLOOR

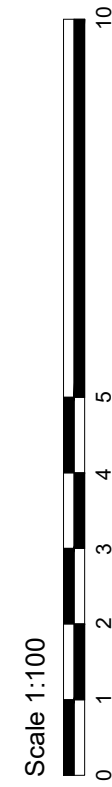

FOR PLANNING


REV	DESCRIPTION	BY	CHK	DATE
B	Issued for planning	BC	RH	11/04/24
A	Issued for planning	BC	RH	27/02/24

**NOTES**


rjha is a Limited Liability Company registered in England and Wales (8017333). This drawing is to be read in conjunction with other drawings and specifications provided by rjha and other consultants. The drawings are the property of rjha and are not to be reproduced, copied or disseminated in any form or by any means, electronic or mechanical, including photocopying, recording, or by any information storage and retrieval system, without the express approval of the owner.

**Material Key**


1. Existing clay plain tiles
2. Existing timber casement window
3. Existing timber sliding sash window
4. Existing metal cellar hatch
5. Existing timber door
6. Existing red stock brick
7. Existing painted stock brick
8. Existing exposed timber frame
9. Existing metal door
10. Existing render finish
11. New black cast iron gutters and downpipes
12. New conservation roof light
13. New timber french doors
14. New oak timber frame members
15. New cast iron railing and balustrade, painted black
16. New clay plain peg roof tiles to match existing
17. New walk on roof light
18. New timber fence
19. New timber casement window
20. New hardwood external door

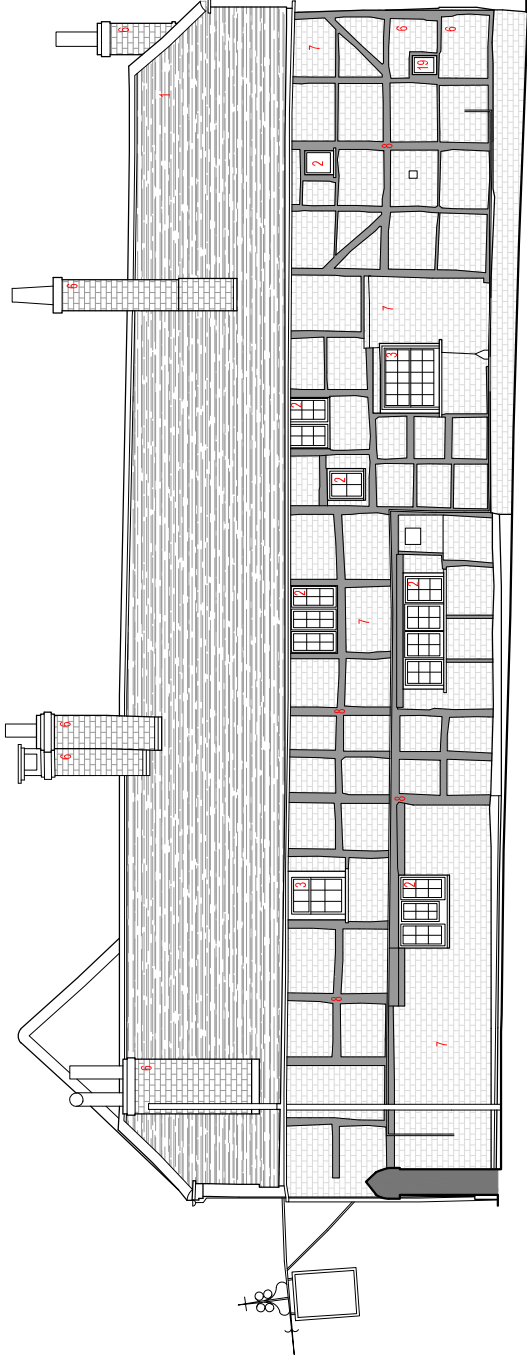

SIDE ELEVATION (EAST)

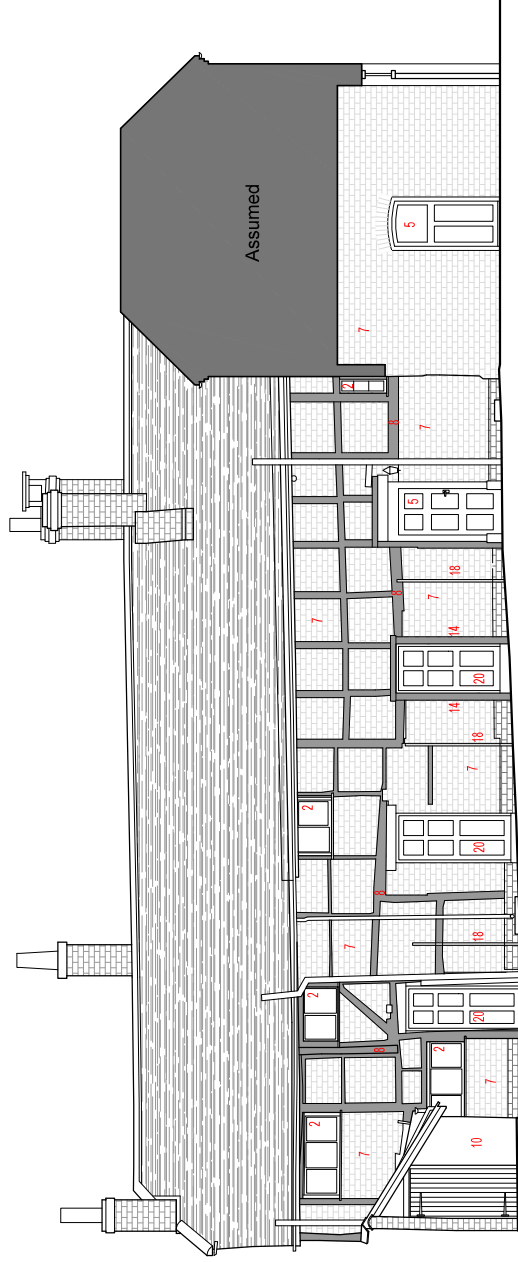

SIDE ELEVATION (WEST)

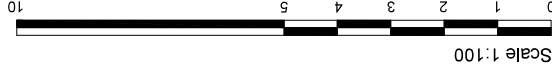


FOR PLANNING

A	Issued/Amended	REV.	DESCRIPTION	BY	CHK.	DATE
		01				

**NOTES**

rjha is a Limited Liability Company registered in England and Wales (8017333). This drawing is to be read in conjunction with other drawings and specifications provided by rjha and other consultants. All dimensions are in millimetres unless otherwise stated. All information is subject to local planning requirements. This drawing is copyright © 2024 of rjha Ltd. It must not be copied or reproduced without the express approval of the owner.

**NO ALTERATION TO REAR ELEVATION**

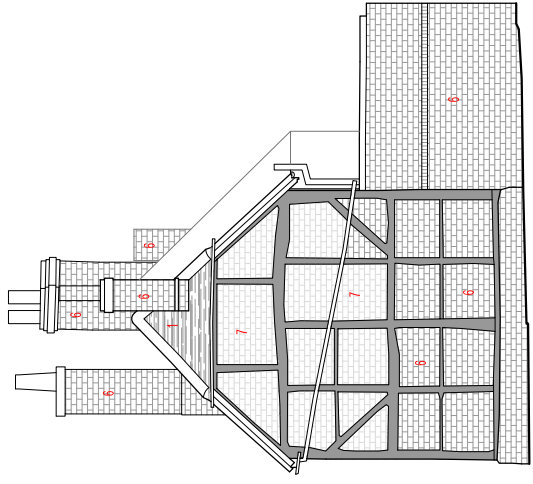


REAR ELEVATION




**Material Key**

1. Existing clay plain tiles
2. Existing timber casement window
3. Existing timber sliding sash window
4. Existing metal cellar hatch
5. Existing timber door
6. Existing red stock brick
7. Existing painted stock brick
8. Existing exposed timber frame
9. Existing metal door
10. Existing render finish
11. New black cast iron gutters and downpipes
12. New conservation roof flight
13. New timber french doors
14. New oak timber frame members
15. New cast iron railing and balustrade, painted black
16. New clay plain peg roof tiles to match existing
17. New walk on roof light
18. New timber fence
19. New timber casement window
20. New hardwood external door

**NO ALTERATION TO FRONT ELEVATION**

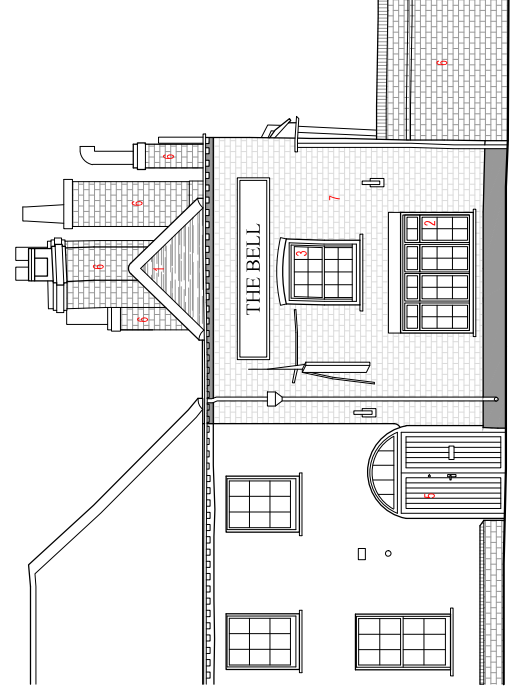

FRONT ELEVATION

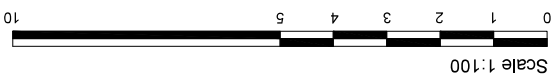

**FOR PLANNING**

A: Issued/Date  
REV: DESCRIPTION  
BC: RH 27/02/24  
BY: CHK DATE



69 Station Parade  
London Road  
Barnet, Middlesex  
SN1 0EP  
T: 01344 574469  
E: info@rjha.co.uk  
W: www.rjha.co.uk

**358\_GA2011**  
DRAWING NUMBER  
REVISION  
A

**PROPOSED ELEVATIONS (THE BELL)**

1:100 @A3

**The Bell PH, The Bury, Odiham, Hook, RG29 1LY**


**Odiham Bell Ltd**

**NOTES**

rjha is a Limited Liability Company registered in England and Wales (8017333). This drawing is to be read in conjunction with other drawings and specifications provided by rjha and other consultants. The drawings are the property of rjha and are not to be used for any other purpose without the express approval of the owner. This drawing is copyright © 2024 of rjha Ltd. It must not be copied or reproduced without the express approval of the owner.


**Material Key**

1. Existing clay plain tiles
2. Existing timber casement window
3. Existing timber sliding sash window
4. Existing metal cellar hatch
5. Existing timber door
6. Existing red stock brick
7. Existing painted stock brick
8. Existing exposed timber frame
9. Existing metal door
10. Existing render finish
11. New black cast iron gutters and downpipes
12. New conservation roof light
13. New timber french doors
14. New oak timber frame members
15. New cast iron railing and balustrade, painted black
16. New clay plain peg roof tiles to match existing
17. New walk on roof light
18. New timber fence
19. New timber casement window
20. New hardwood external door

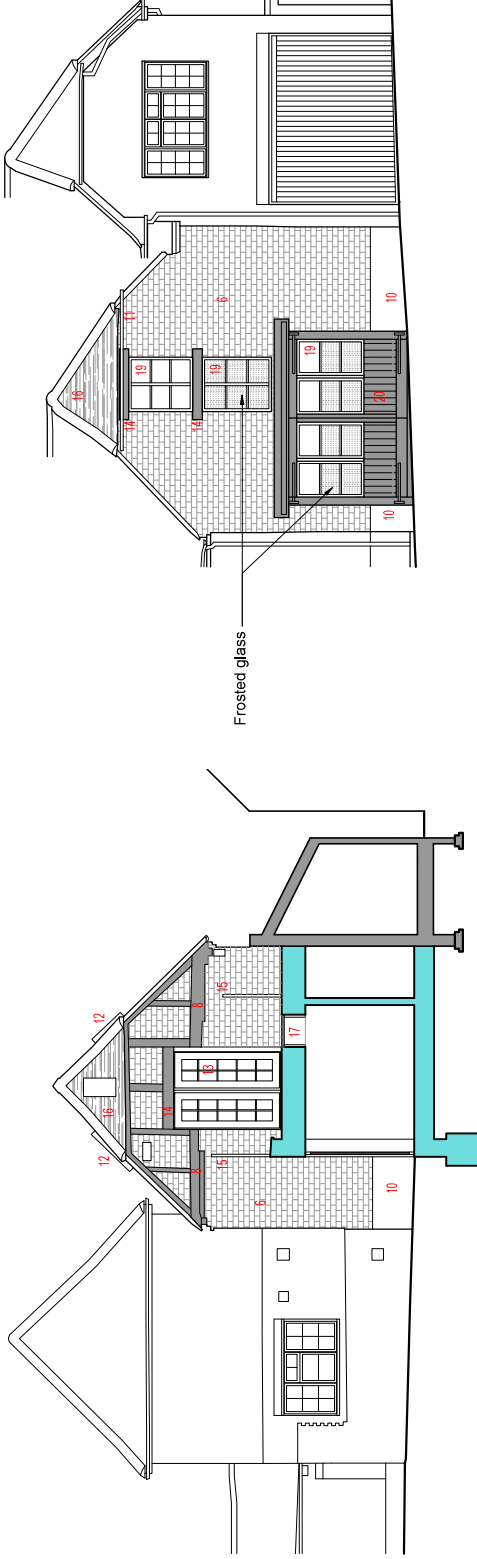


C SIDE ELEVATION (EAST)

B SIDE ELEVATION (WEST)

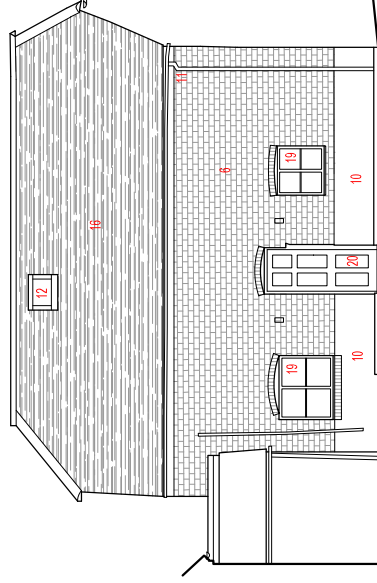

A FRONT ELEVATION

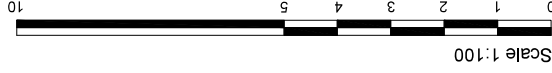

FOR PLANNING

A	Issued/Date	By	Rev.	Date

**rjha**  
 68 Station Parade  
 London Road  
 Bury, Greater Manchester  
 M9 7UE

**358\_GA2015**  
 DRAWING NUMBER  
 REVISION  
 A



**PROPOSED ELEVATIONS (THE ANNEXE)**

The Bell PH, The Bury, Odiham, Hook, RG29 1LY  
 Odiham Bell Ltd

1:100 @A3

**NOTES**

rjha is a Limited Liability Company registered in England and Wales (8017333). This drawing is to be read in conjunction with other drawings and specifications produced by rjha and other consultants. All dimensions are in millimetres unless otherwise stated. All information is subject to local authority requirements. This drawing is copyright © 2024 of rjha Ltd. It must not be copied or reproduced without the express approval of the owner.

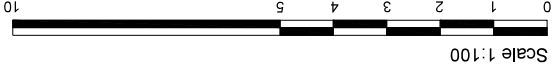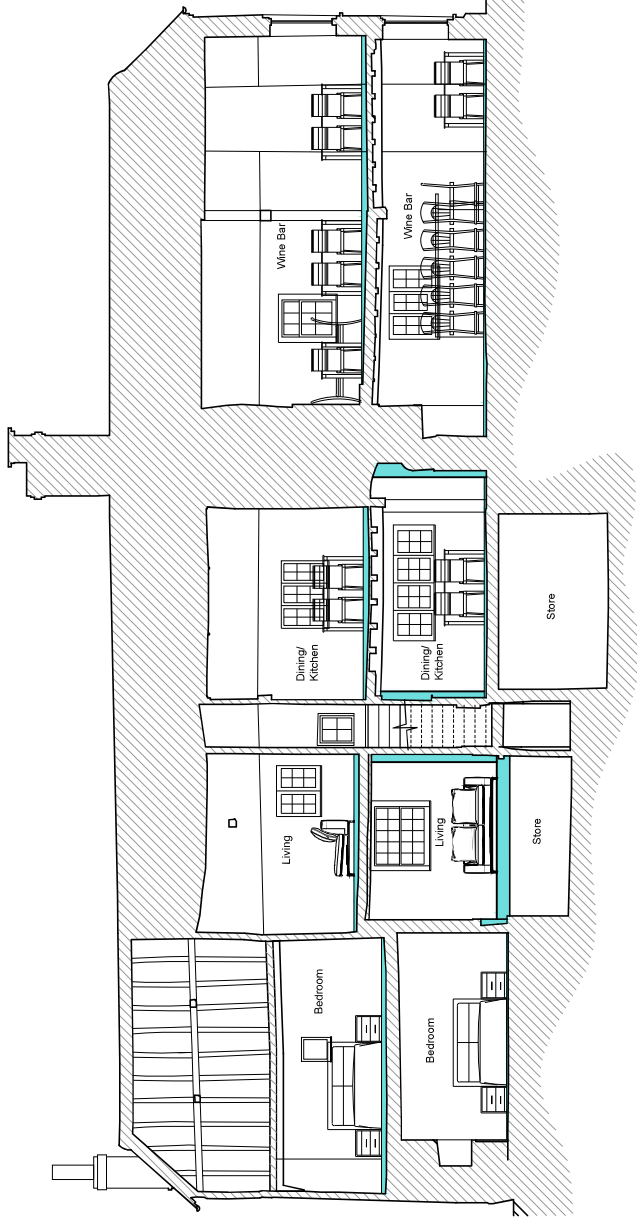

Scale 1:100

FOR PLANNING

REV.	DESCRIPTION	BY	CHK.	DATE
A	Issued for planning	BC	RH	27/02/24

**rjha**  
 68 Station Parade  
 London Road  
 Brighton, East Sussex  
 BN1 1DP  
 T: 01323 574469  
 E: info@rjha.co.uk  
 W: www.rjha.co.uk



**358\_GA3010**  
 DRAWING NUMBER  
 REVISION  
**A**

**PROPOSED SECTIONS - THE BELL**  
 1:100 @A3

**The Bell PH, The Bury, Odiham, Hook, RG29 1LY**  
 Odiham Bell Ltd

**NOTES**

rjha is a Limited Liability Company registered in England and Wales (8017333). This drawing is to be read in conjunction with other drawings and specifications provided by rjha and other consultants. All dimensions are in millimetres unless otherwise stated. All information is subject to email verification. This drawing is copyright © 2024 of rjha Ltd. It must not be copied or reproduced without the express approval of the owner.

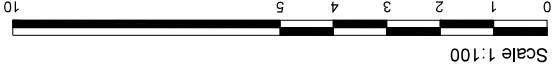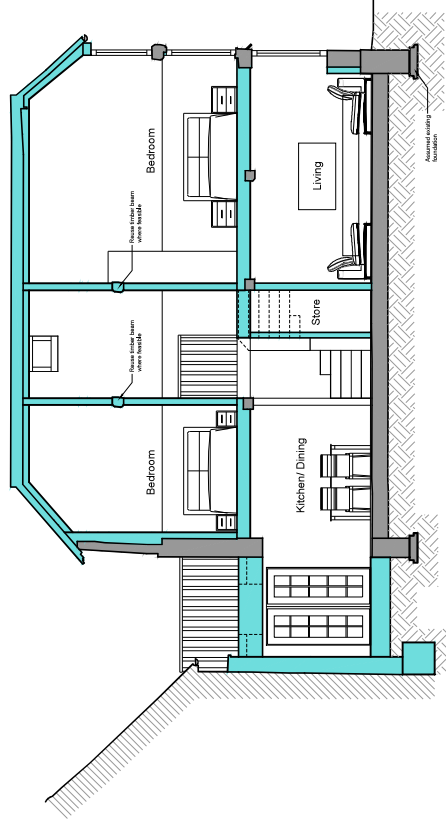

Scale 1:100

FOR PLANNING

REV.	DESCRIPTION	BY	CHK.	DATE
A	Issued for planning	BC	RH	27/02/24

**rjha**  
 68 Station Parade  
 London Road  
 Brighton, East Sussex  
 BN1 1RH  
 T: 01323 574469  
 E: info@rjha.co.uk  
 W: www.rjha.co.uk  
 SLS 1028

**358\_GA3015**  
 DRAWING NUMBER  
 REVISION  
**A**

**PROPOSED SECTIONS - THE ANNEXE**  
 1:100 @A3

**The Bell PH, The Bury, Odiham, Hook, RG29 1LY**  
 Odiham Bell Ltd