



Site Location Plan @ 1:1250

© Crown Copyright and database rights 2020 OS Licence no. 100059809

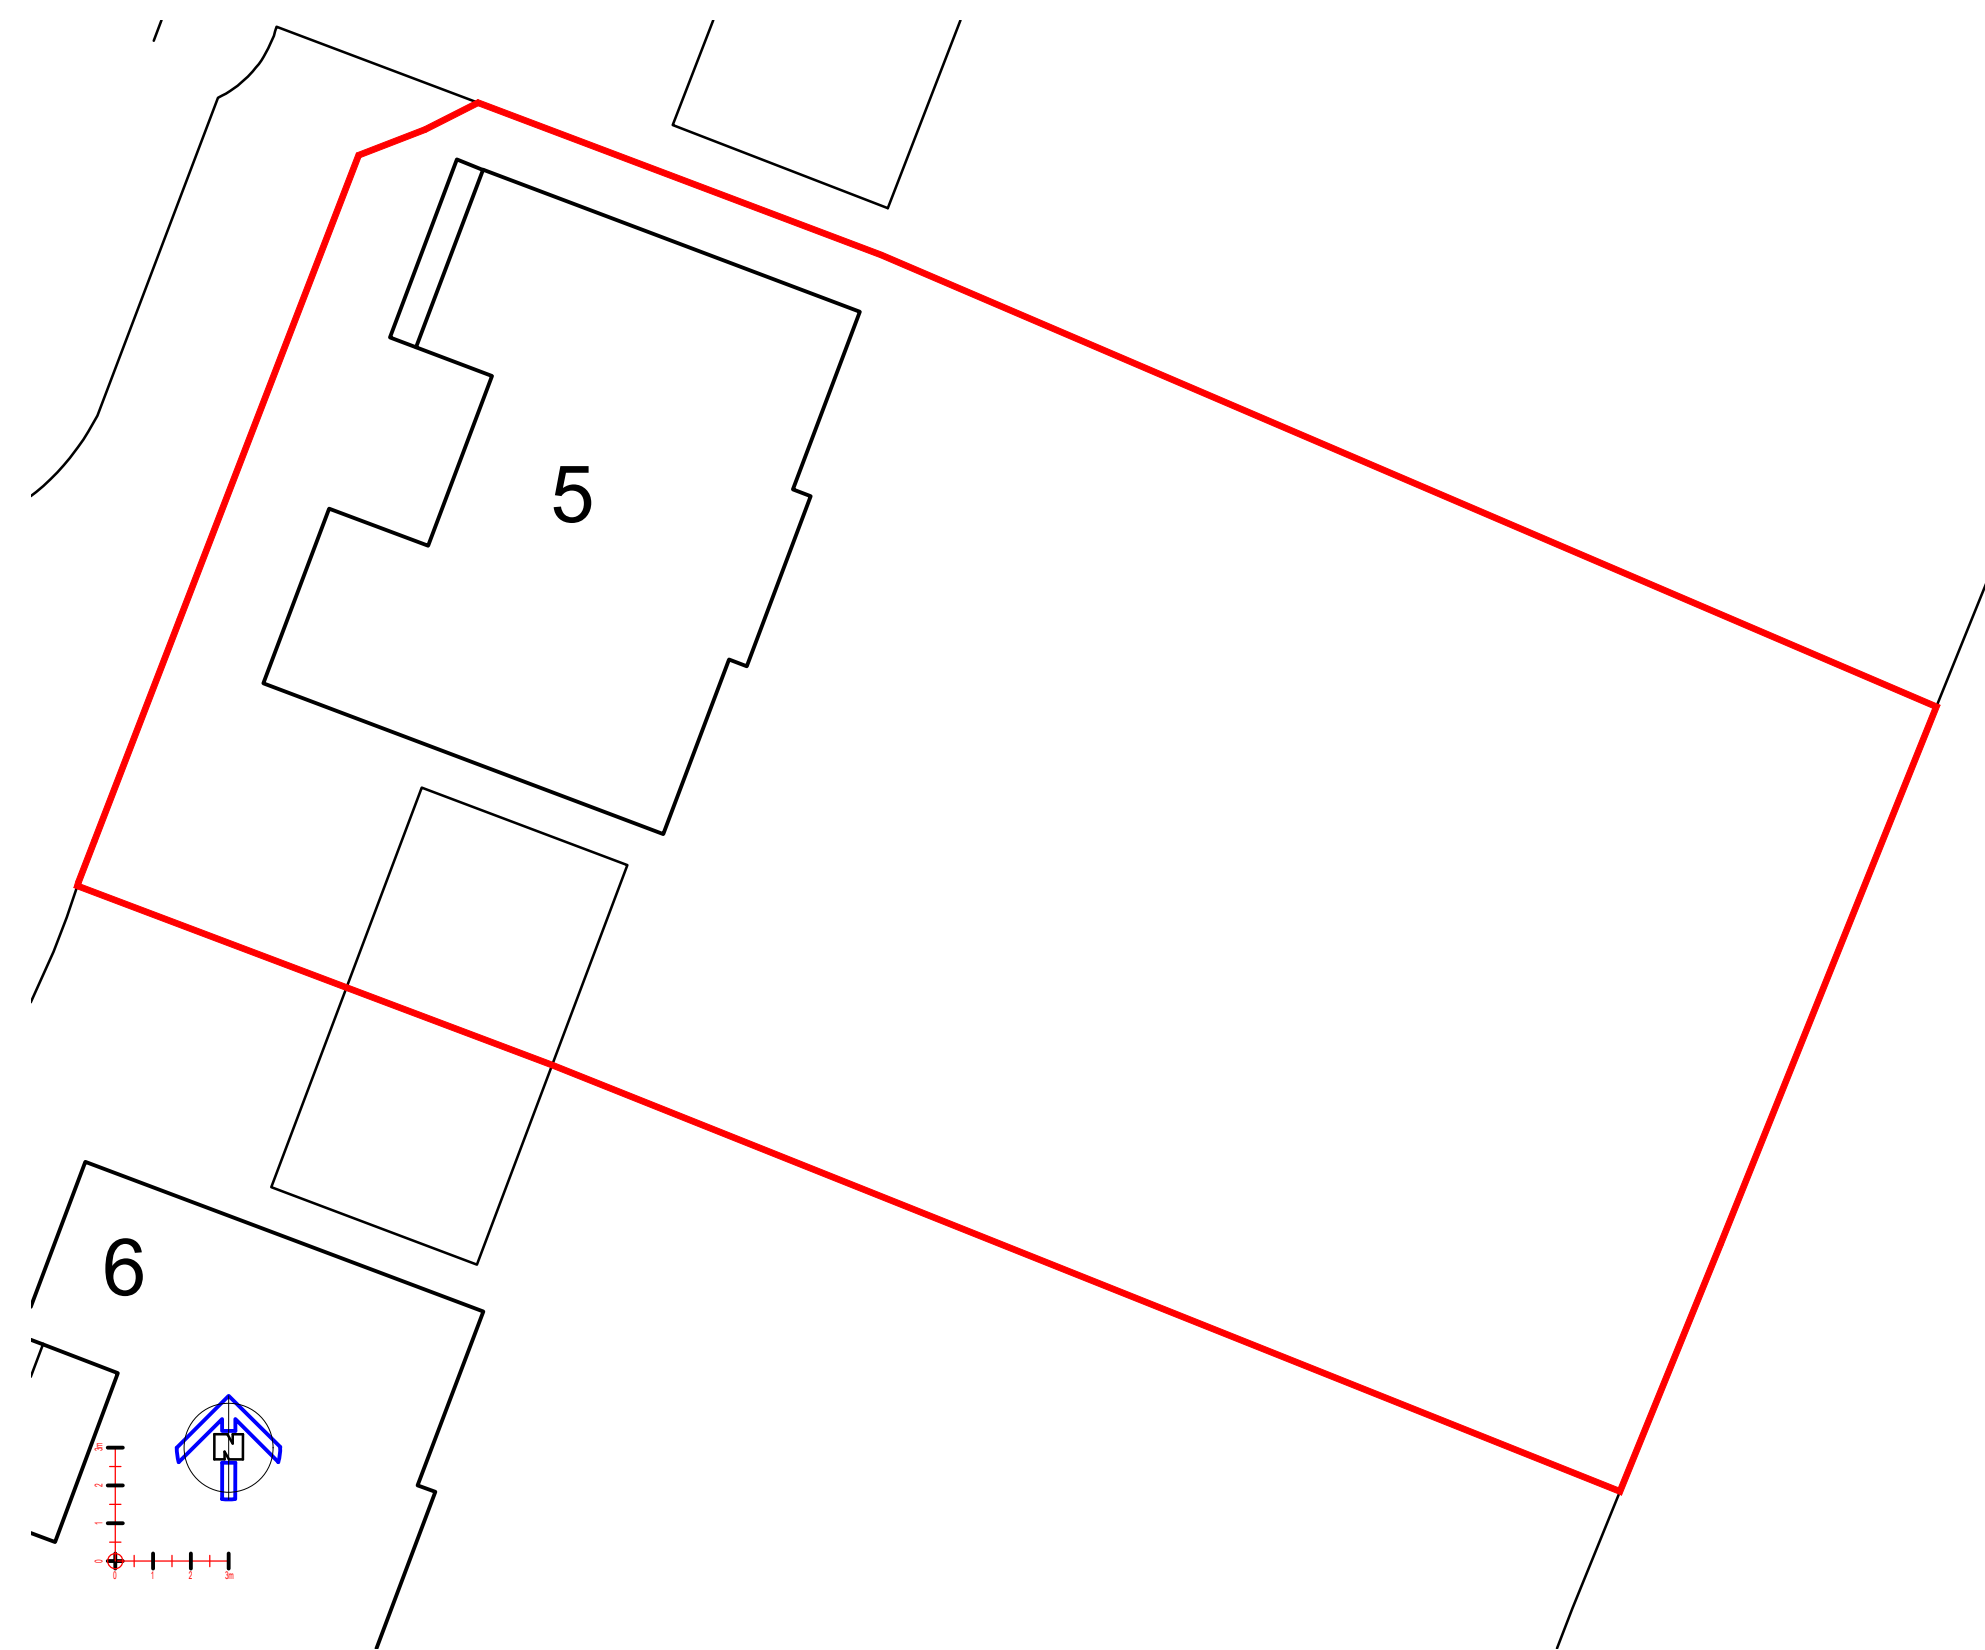

Block Plan @ 1:200

© Crown Copyright and database rights 2020 OS Licence no. 100059809

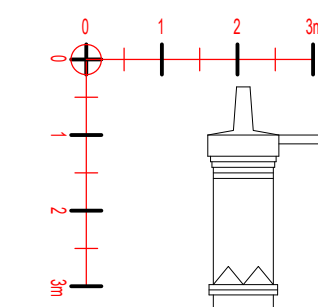

Front / West Elevation @ 1:100



Left Flank / North Elevation @ 1:100




Rear / East Elevation @ 1:100



Right Flank / South Elevation @ 1:100

Existing Elevations

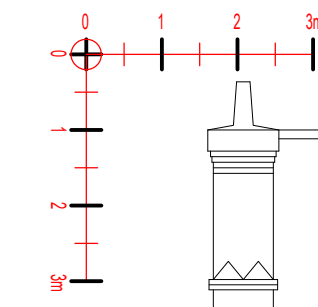

Front / West Elevation @ 1:100



Left Flank / North Elevation @ 1:100



Rear / East Elevation @ 1:100



Right Flank / South Elevation @ 1:100

Proposed Elevations

Existing black stained softwood windows to be replaced with new black uPVC framed windows styled, including surface applied lead to match the existing windows

CONTRACTORS NOTES:
The contractor must check all dimensions on site and advise of any discrepancies

It is the contractor's responsibility to ensure that all works are in compliance with the current requirements of statutory regulations: Building Regulations, British Standards etc.

IF IN DOUBT ASK!

Scott Associates LLP
m:07944878080 / david@scott-assoc.co.uk
www.scott-assoc.co.uk

Client: Jenny Pitt
Site: 5 Potters Wood Close Dane End

Title: Proposed Replacemnt Windows

Drawn By	Date
Jenny Pitt	April
Drawing No.	Rev
22410-100	-
Scale	Sheet size
As noted	A1

© This drawing is the copyright of Scott Associates LLP and shall not be reproduced without permission. No part of this drawing may be reproduced, stored in a retrieval system or transmitted in any form or by any means without the prior permission of Scott Associates LLP.