



EXISTING GROUND FLOOR PLAN
1:50




EXISTING FIRST FLOOR PLAN
1:50

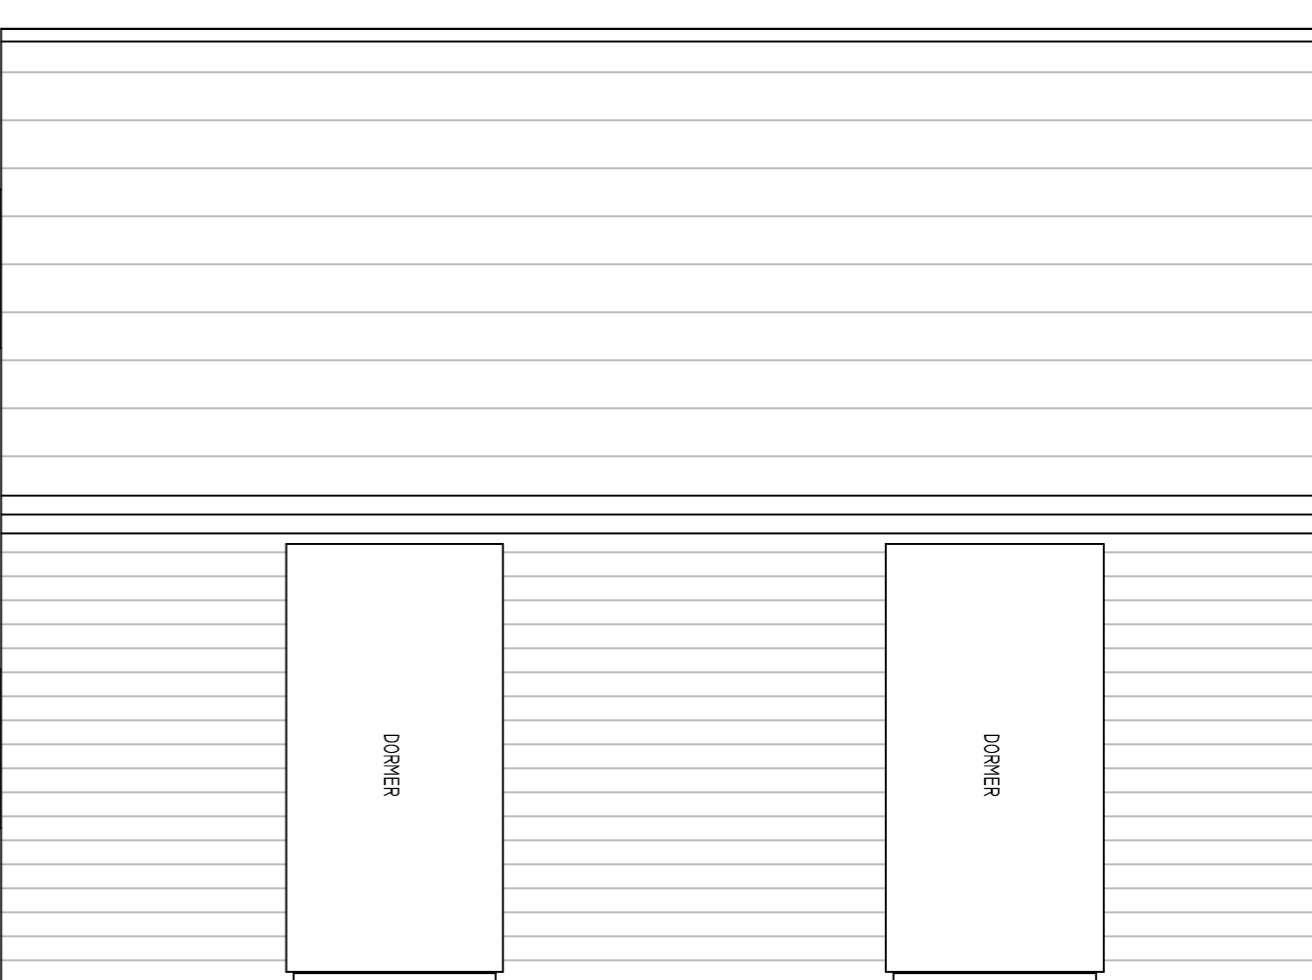


EXISTING ROOF PLAN
1:50

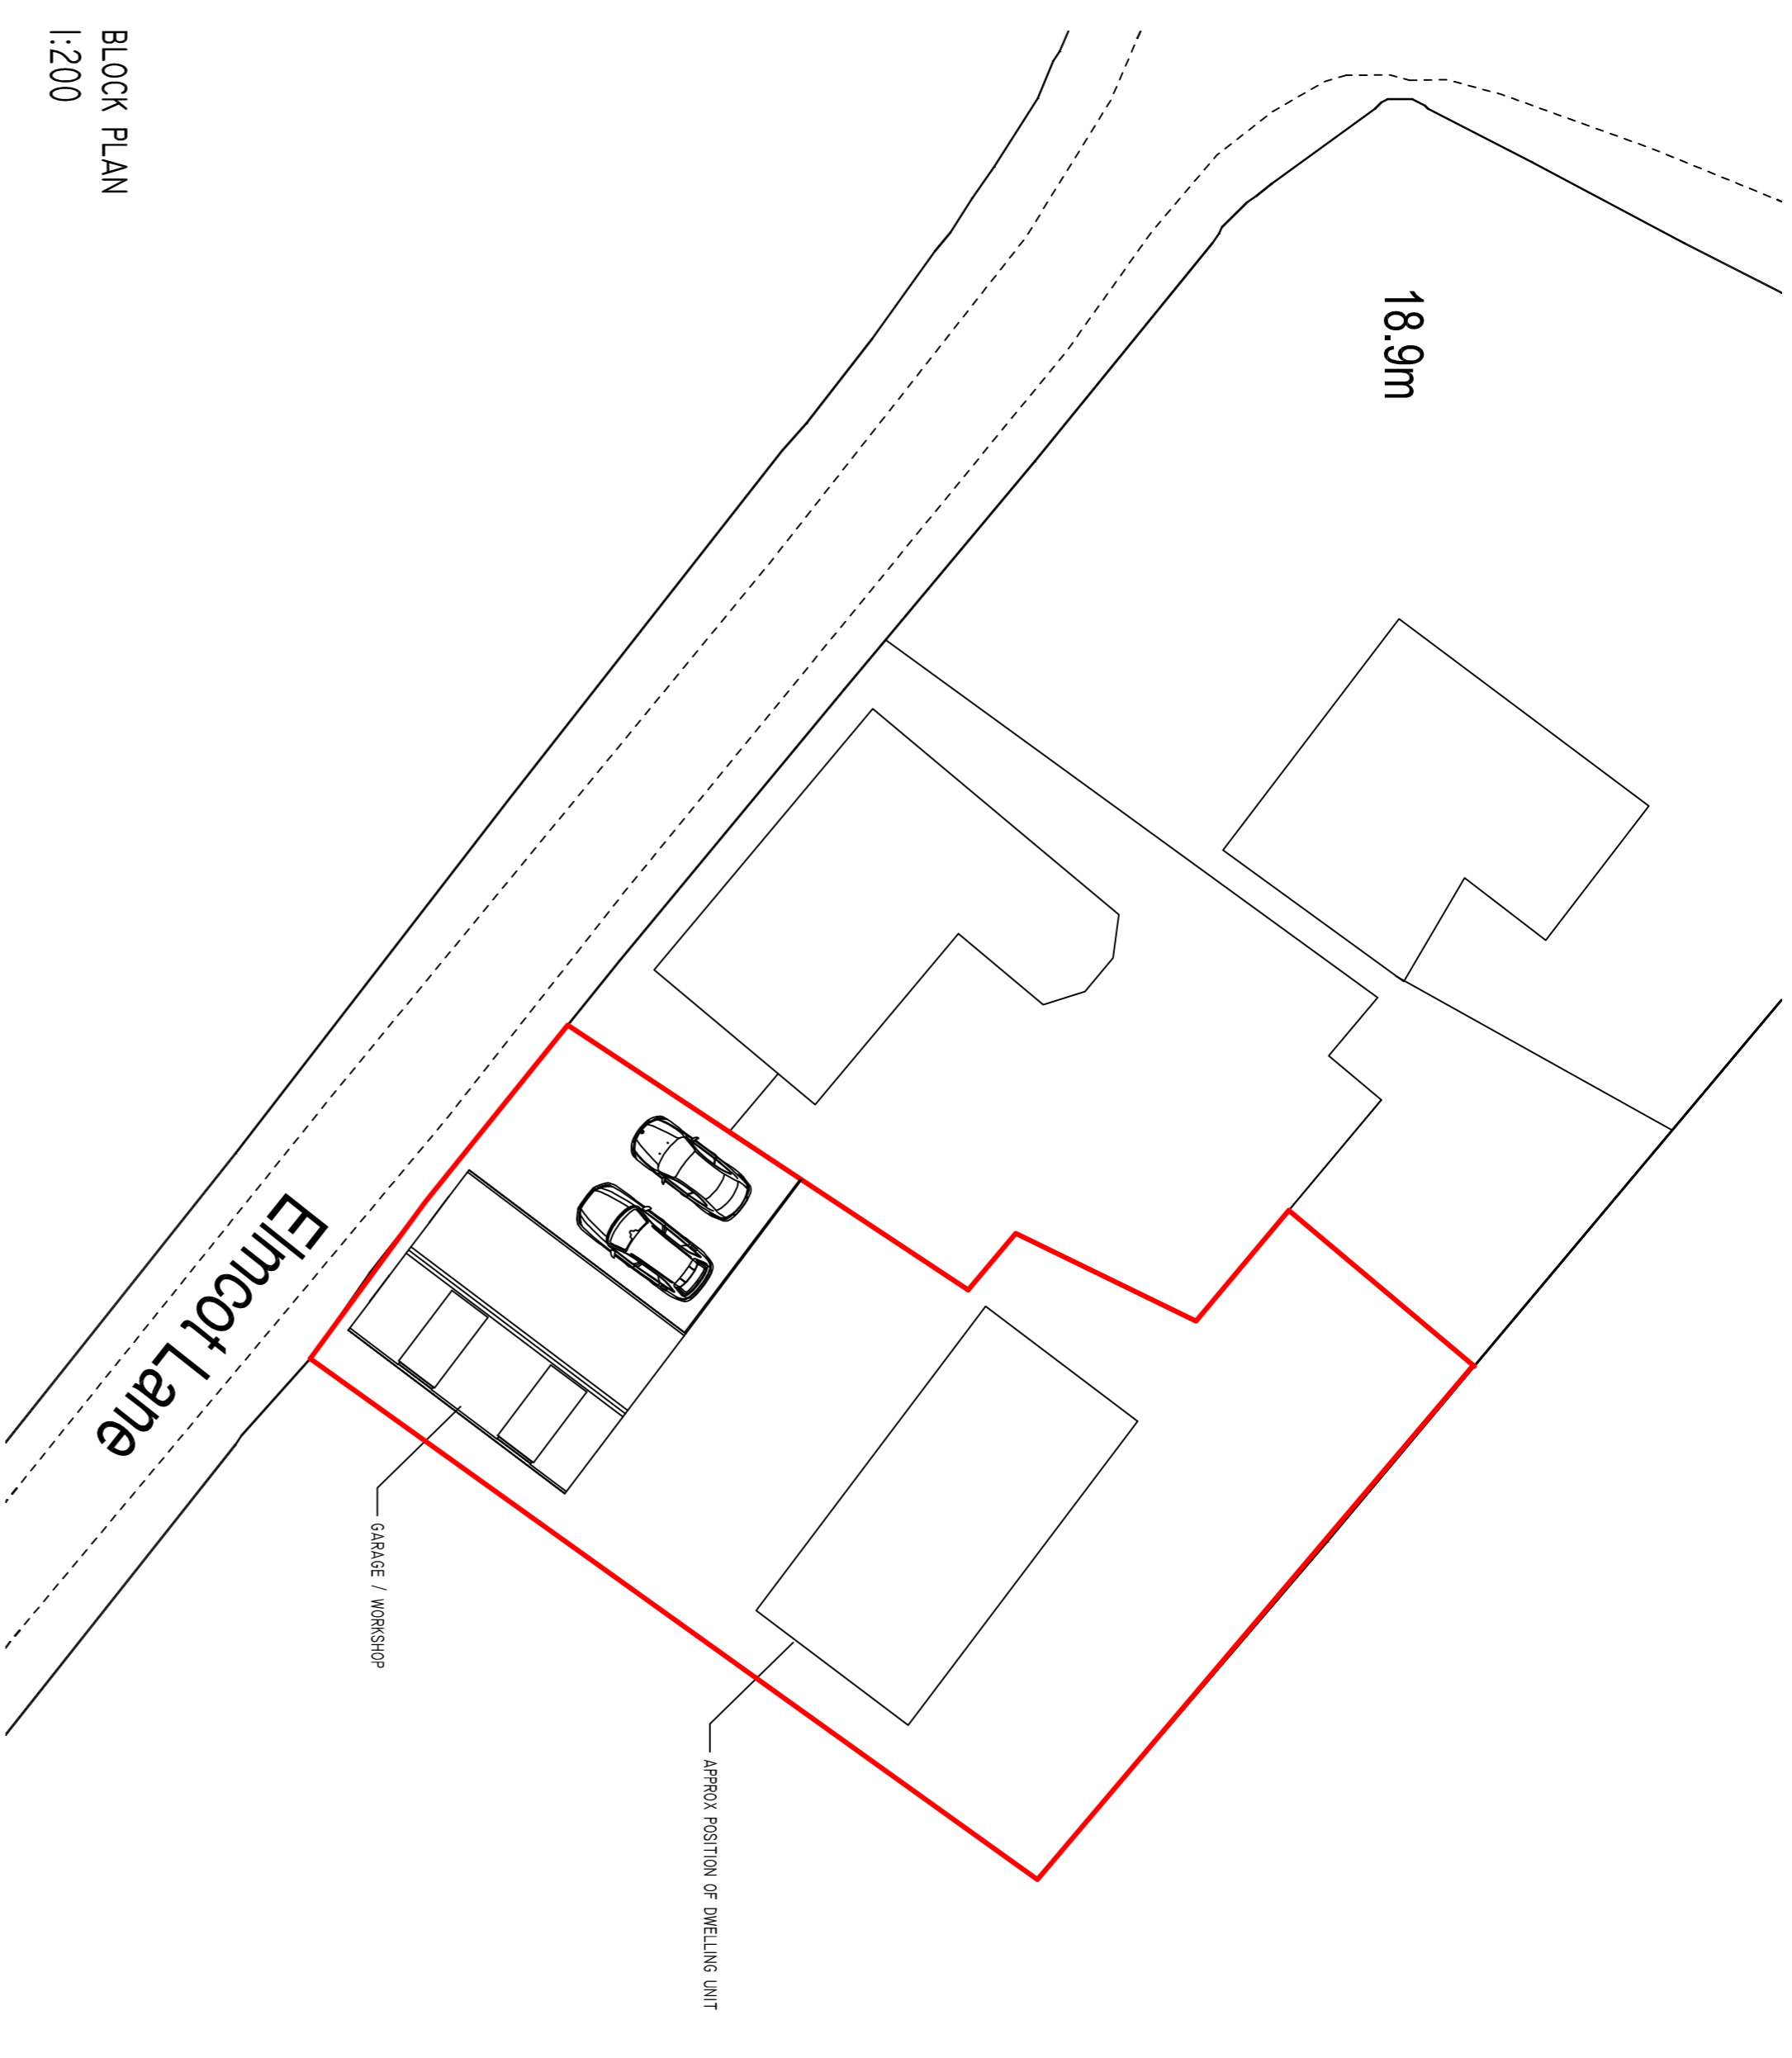


BLOCK PLAN
1:200

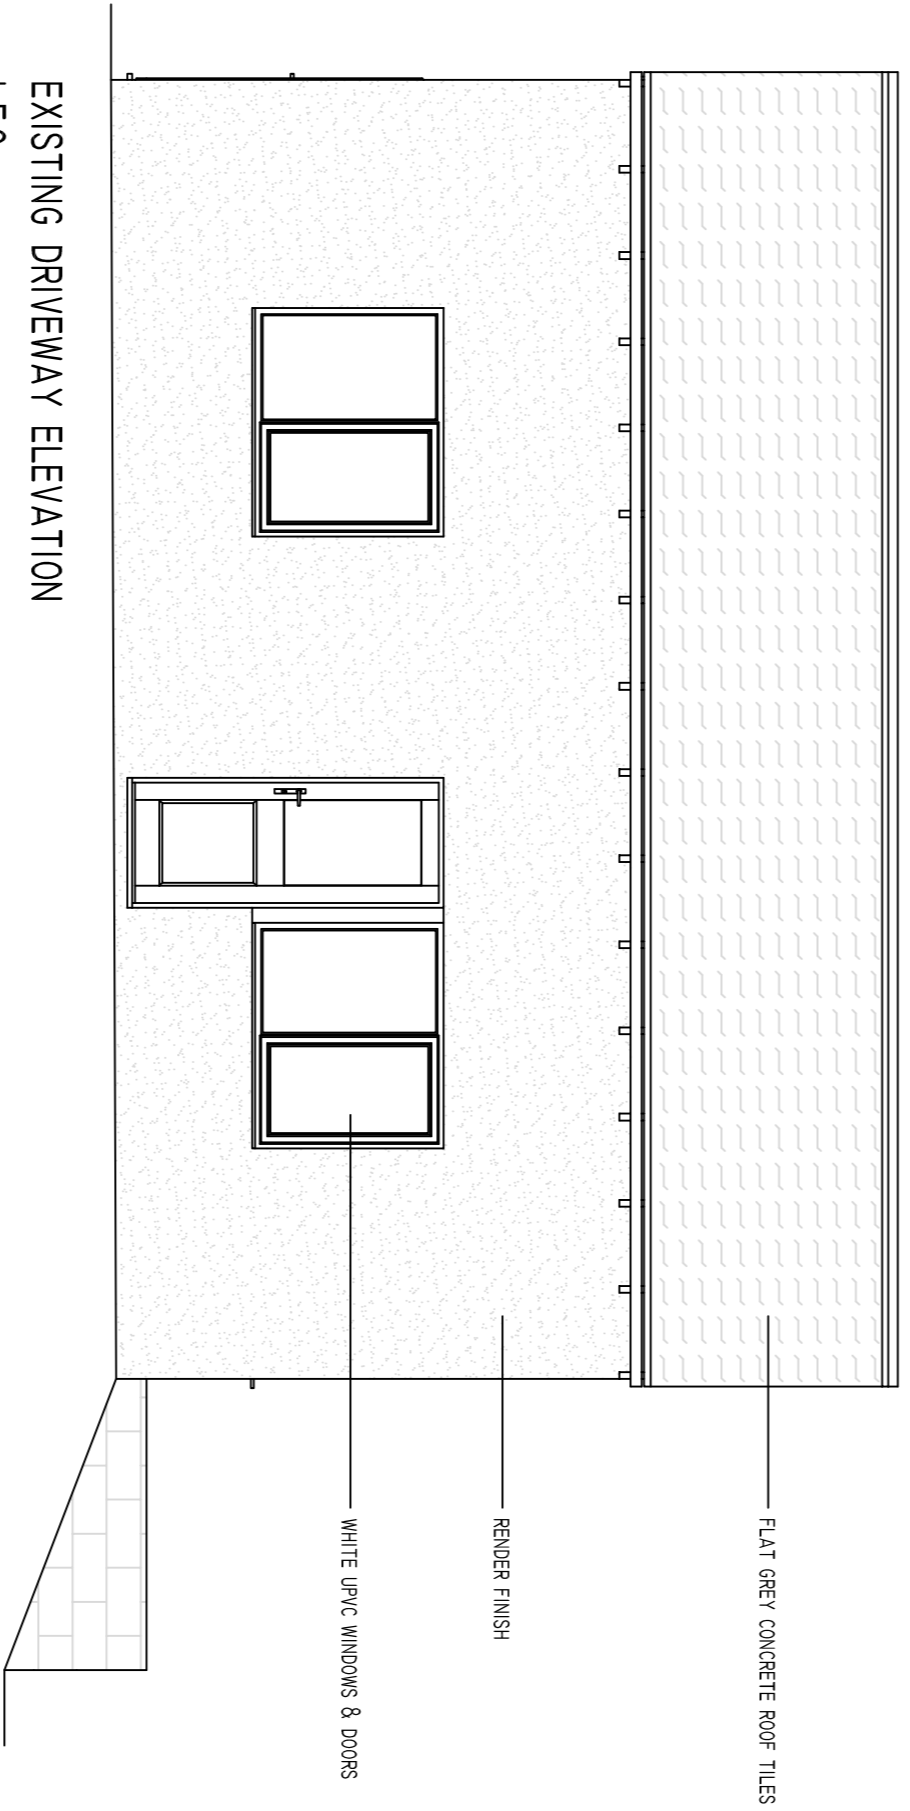


EXISTING DRIVEWAY ELEVATION
1:50

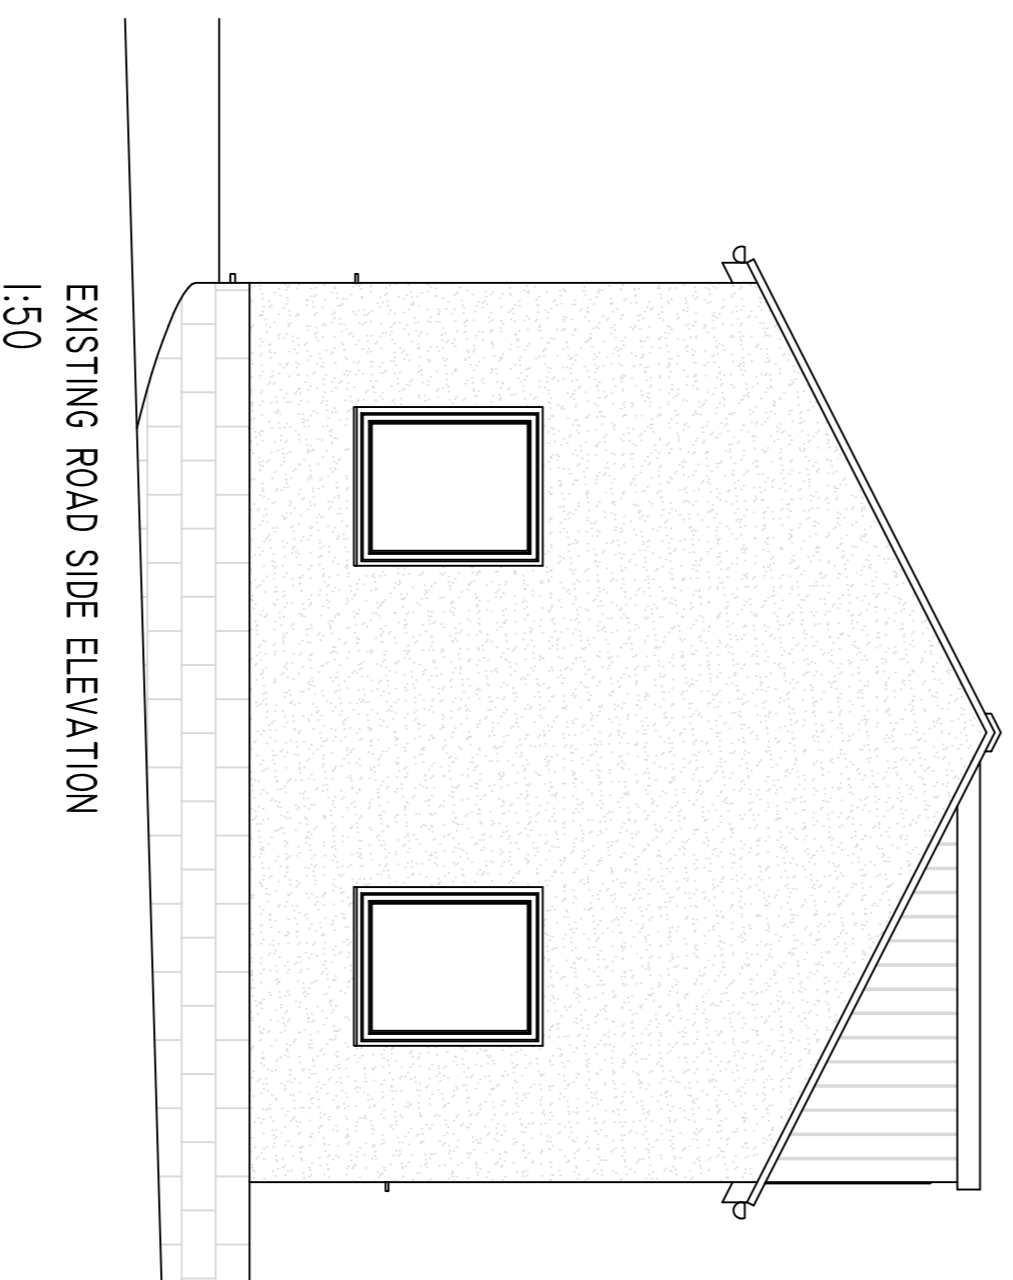


EXISTING ROAD SIDE ELEVATION
1:50

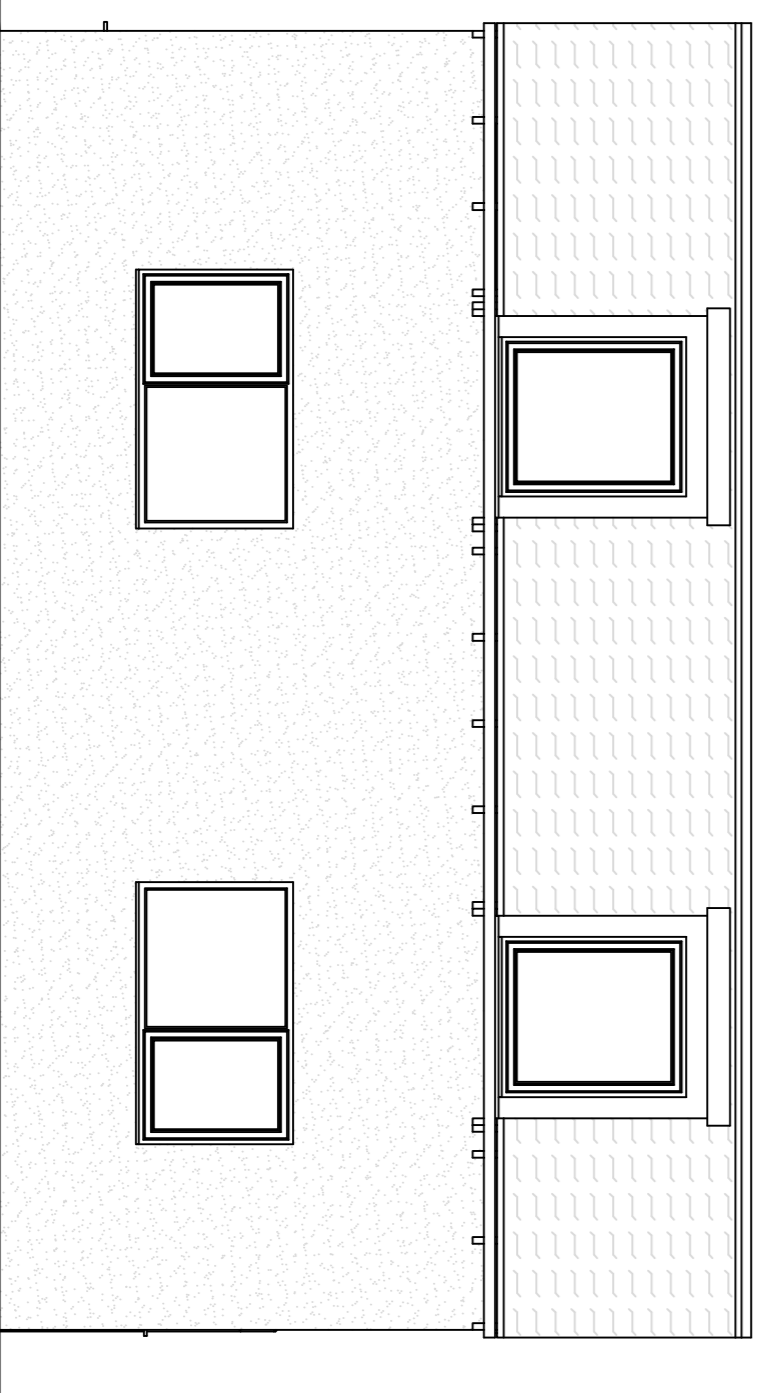

EXISTING FIELD SIDE ELEVATION
1:50

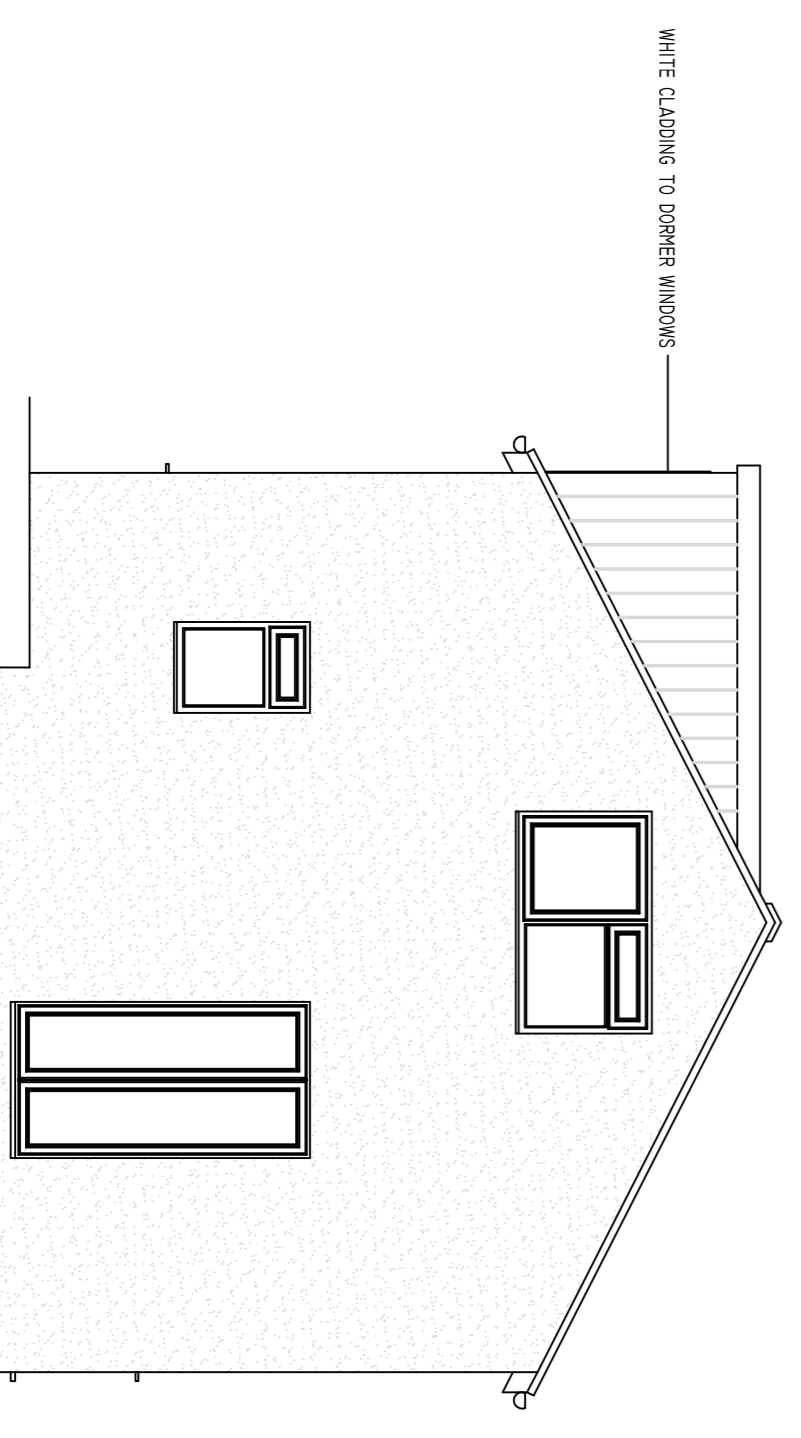

EXISTING GARDEN ELEVATION
1:50

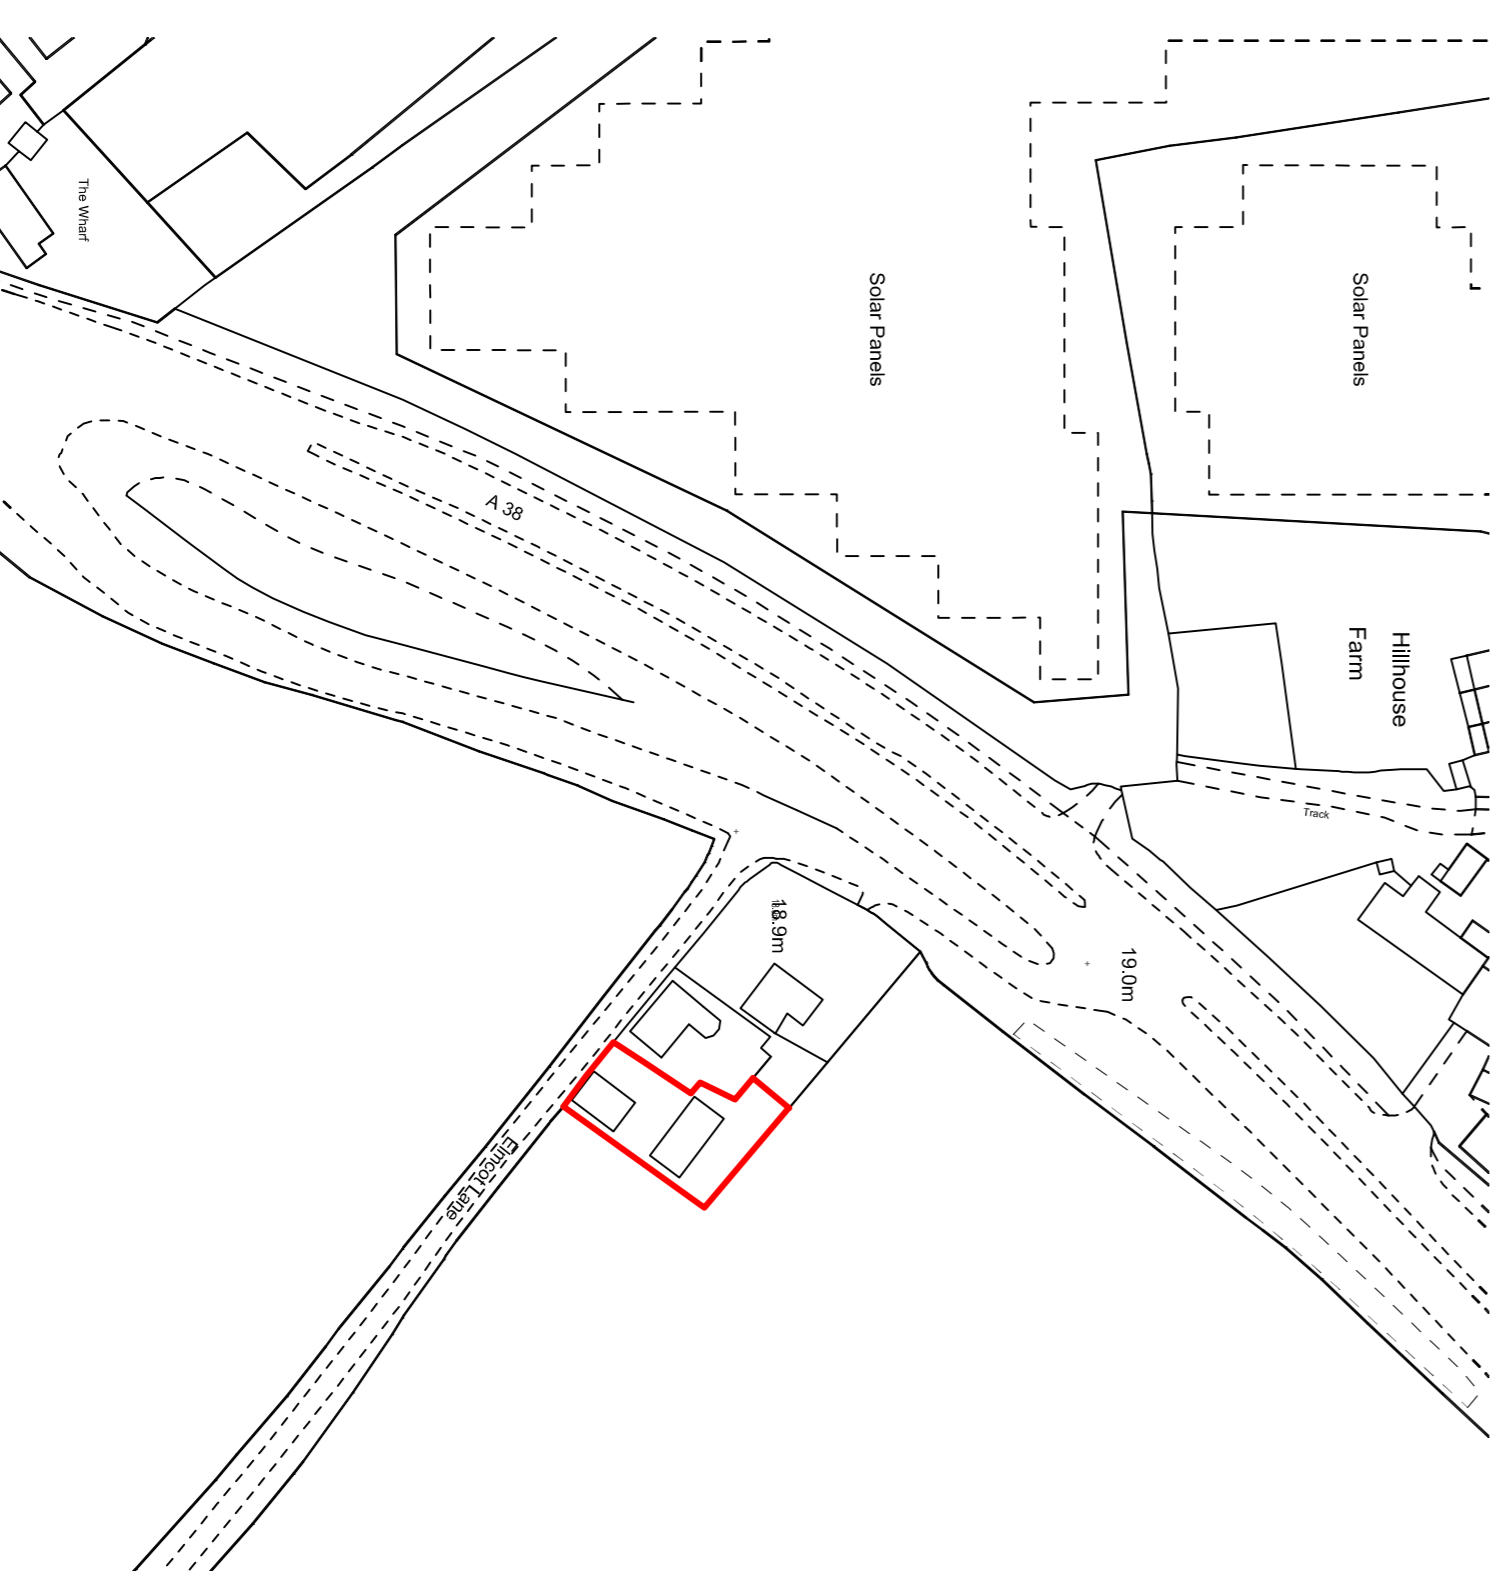

LOCATION PLAN
1:1250

Revision	CUR/981/PL/04/24/001/B	File No.	981
This drawing is for planning purposes only.			
This drawing is copyright MSP.			

MSP
Architecture
The Pike House
Kingshill Rd
Dursley Glos
GL11 4BJ

Tel: 01453 549636
E-Mail: markson@spkhaming@btinternet.com

Title.
Existing workshop building at Smithfields, Elmcot Lane,
Cambridge, Gloucestershire, GL2 7AS

Clients.
Ms M Curry

Drawing. Existing Floor Plans, Elevations & Location Plans	Scale. 1:50 - As shown @ A1	Drawn. M.S
Date. Apr 24		