


EXISTING SITE PLAN

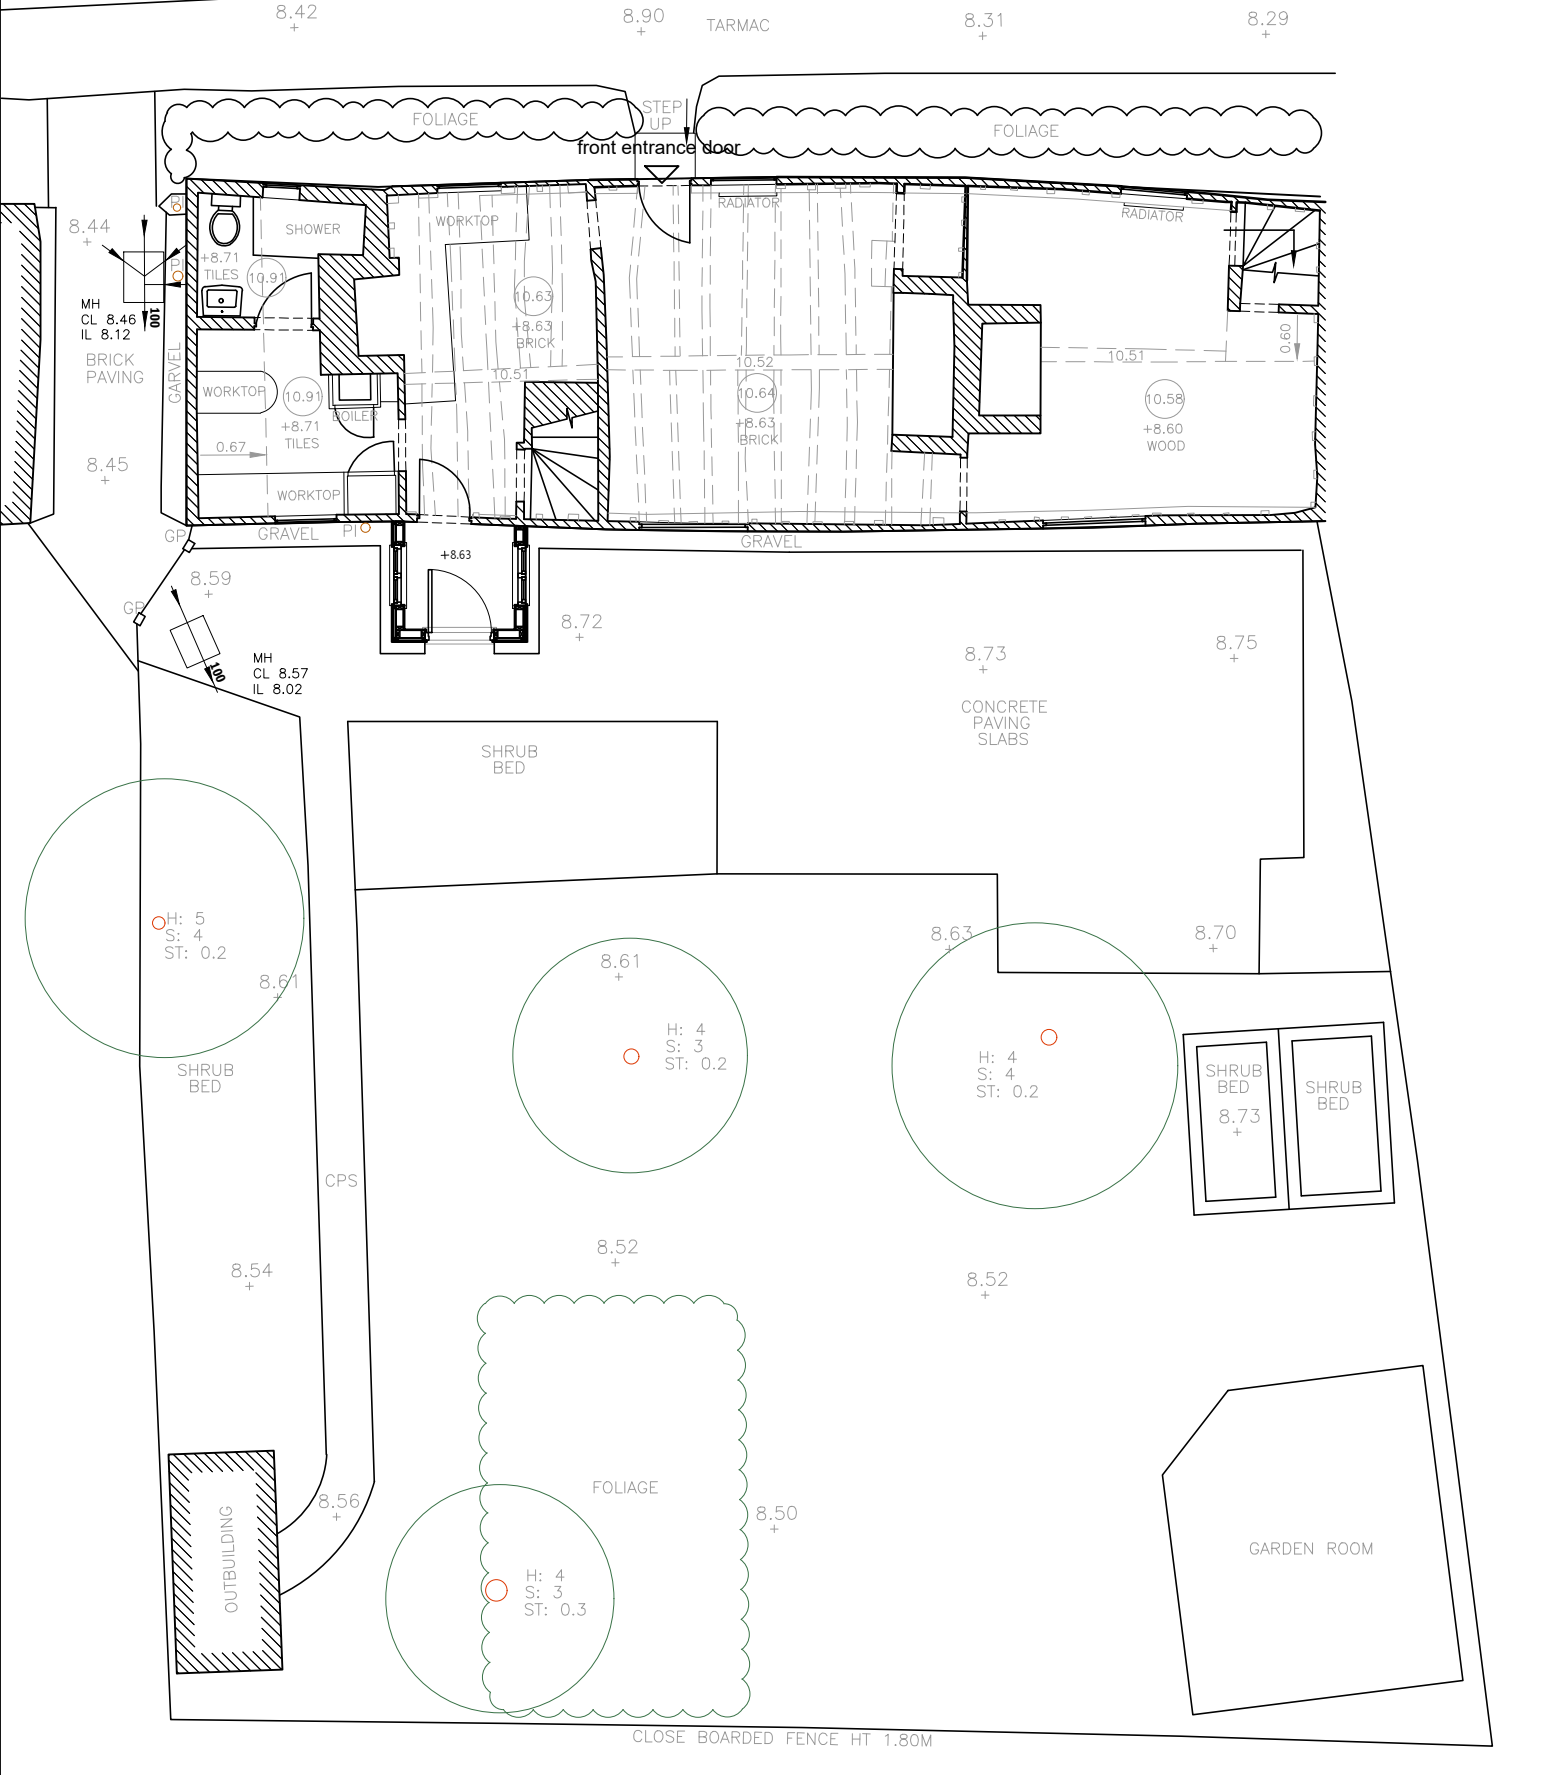

PROPOSED SITE PLAN

1. Do not scale from this drawing - use figured dimensions only.
 2. This drawing and design are copyright - do not reproduce or pass to third parties without the written consent of the architect.
 3. The contractor shall verify all dimensions and levels and other relevant information before ordering materials or components or carrying out work and shall advise the architect of any discrepancies.



SCALE	DATE	DRAWN
1:100@A3	12.04.24	SO

DRAWING STATUS	
PRELIMINARY	<input type="checkbox"/> TENDER <input type="checkbox"/>
PLANNING	<input type="checkbox"/> BILLS OF QUANTITIES <input type="checkbox"/>
BUILDING REGULATIONS	<input type="checkbox"/> CONSTRUCTION <input type="checkbox"/>
COMMENT/APPROVAL	<input type="checkbox"/> AS BUILT <input type="checkbox"/>

CAMM ARCHITECTS

Suite 215 Market Square
 Bishops Cleeve
 HERTS CM23 3UT
 T +44 (0) 1279 460051
 F +44 (0) 1279 460048
 e office@cammarchitects.com

NORTH

PROJECT	TITLE
DOLLS COTTAGE, THE ROW, HENHAM CM22 6AT	EXISTING & PROPOSED SITE PLANS

DRAWING NO	REV
1978-P-102	