


1 Existing\_East Elevation 01  
1 : 100

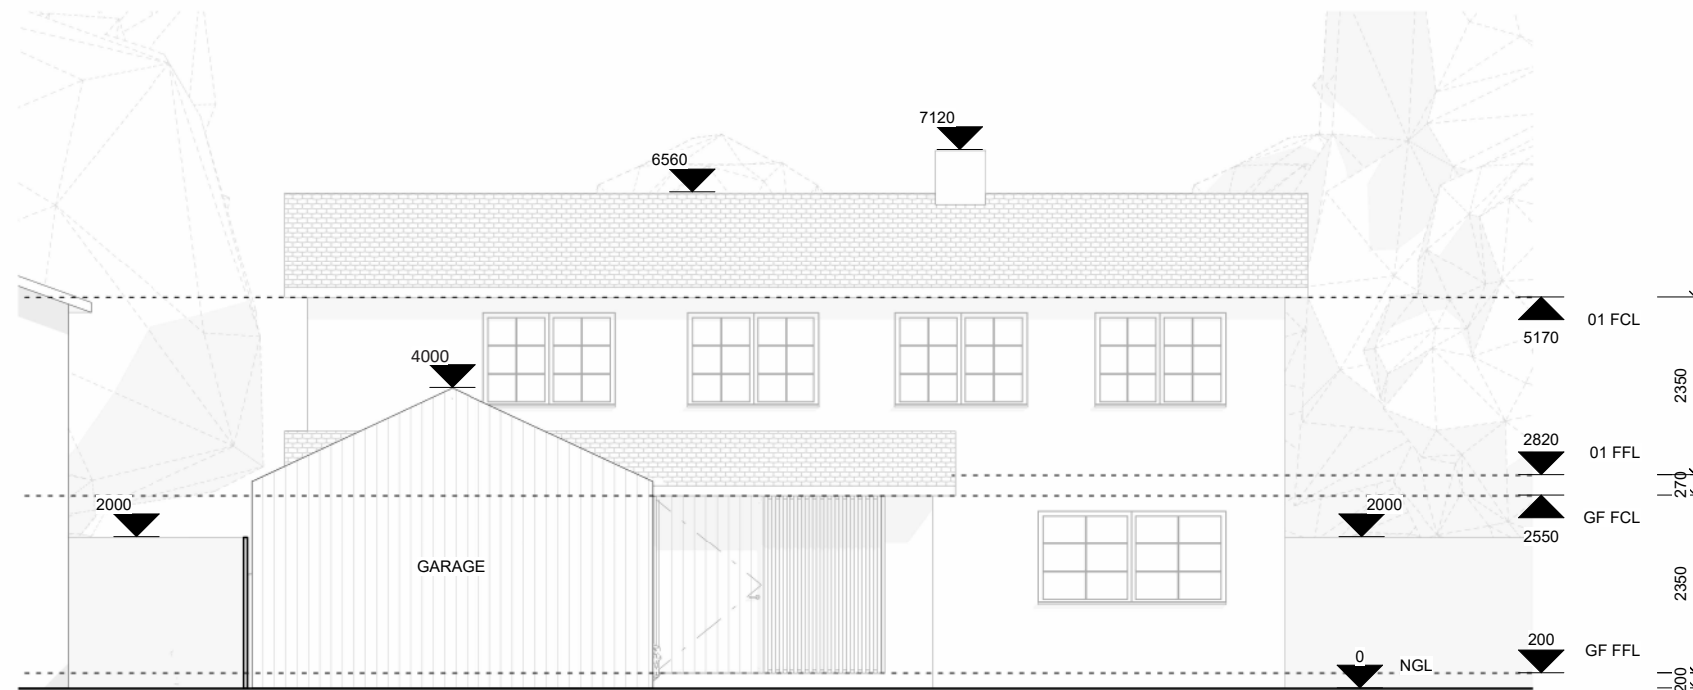

2 Proposed\_East Elevation 01  
TP.111 1 : 100

goldbyarchitects

COPYRIGHT

Reproduction of the whole or part of the document constitutes an infringement of copyright. The information, ideas and concepts contained in this document is / are confidential. The recipients(s) of this document is / are prohibited from disclosing such information, ideas and concepts to any person without prior written consent of the copyright holder.

REV	DATE	REVISION	BY	CHK
1	26/03/24	Town Planning		

NOTES

Do not scale. Contractor must verify all dimensions on site before commencing any work or preparing shop drawings which must be approved by the architect before manufacture. Any extra entailed work shown on this drawing must be claimed and approved before proceeding.

PROJECT  
**Chestnut House**

Chestnut House,  
Aston, Bampton,  
Oxfordshire, UK

DRAWING STATUS  
**Town Planning**

JOB N° 2304  
REVISION N° 1  
DATE 26/03/24  
SCALE 1 : 100 @ A3  
DRAWN BY SG  
CHECKED BY SG

DRAWING TITLE  
**East Elevations 01 TP.200**