




0m 2m 4m 6m 8m  
SCALE 1:100 @ A1

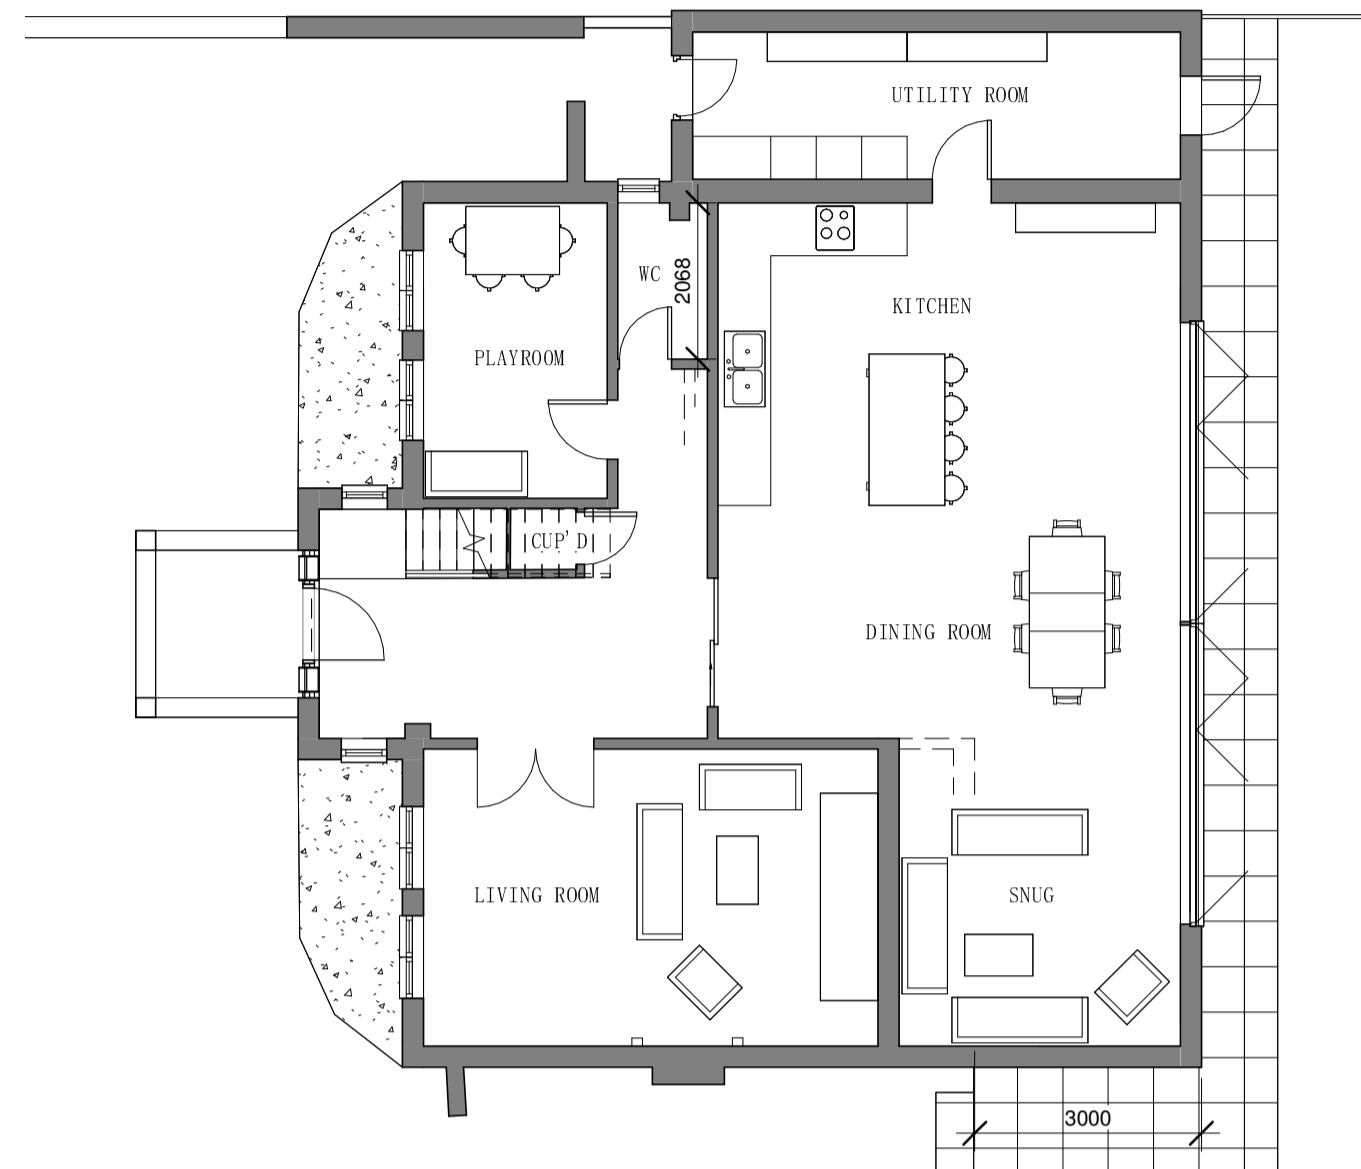


1 Proposed Ground Floor Plan  
1 : 100

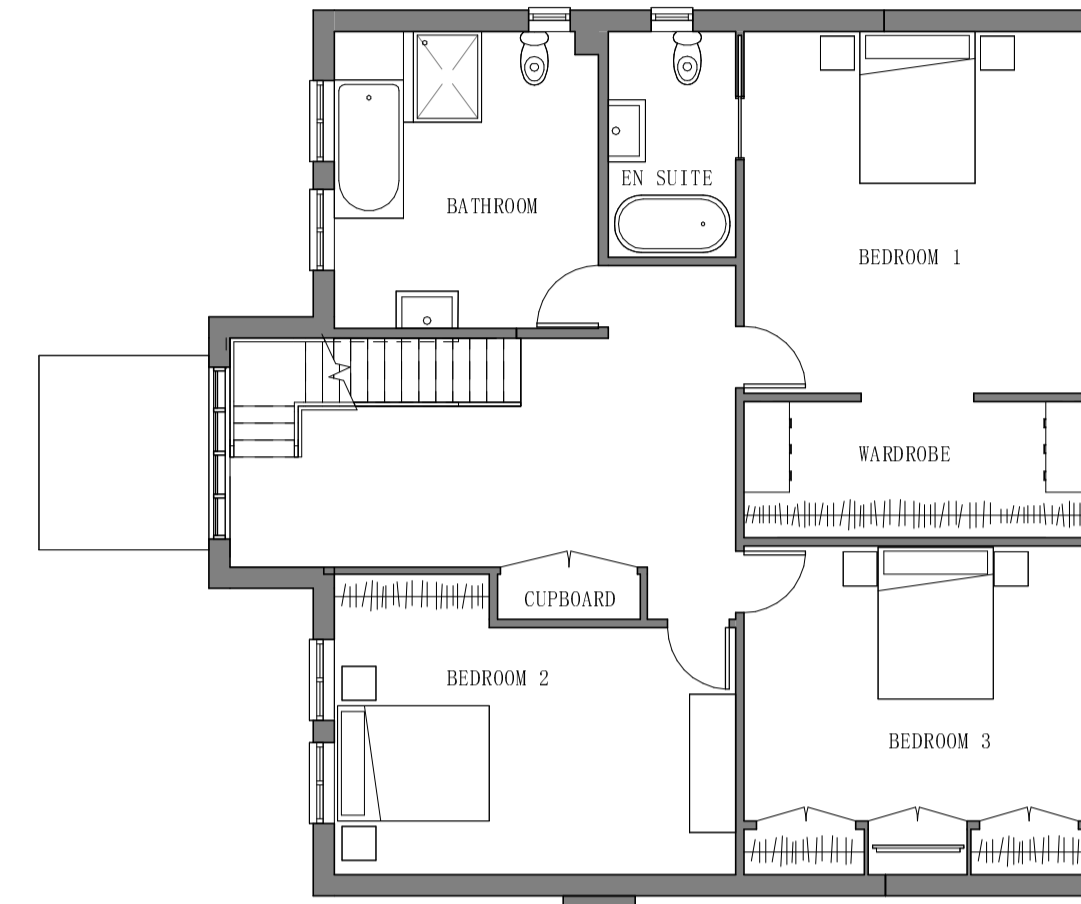

2 Proposed First Floor Plan  
1 : 100

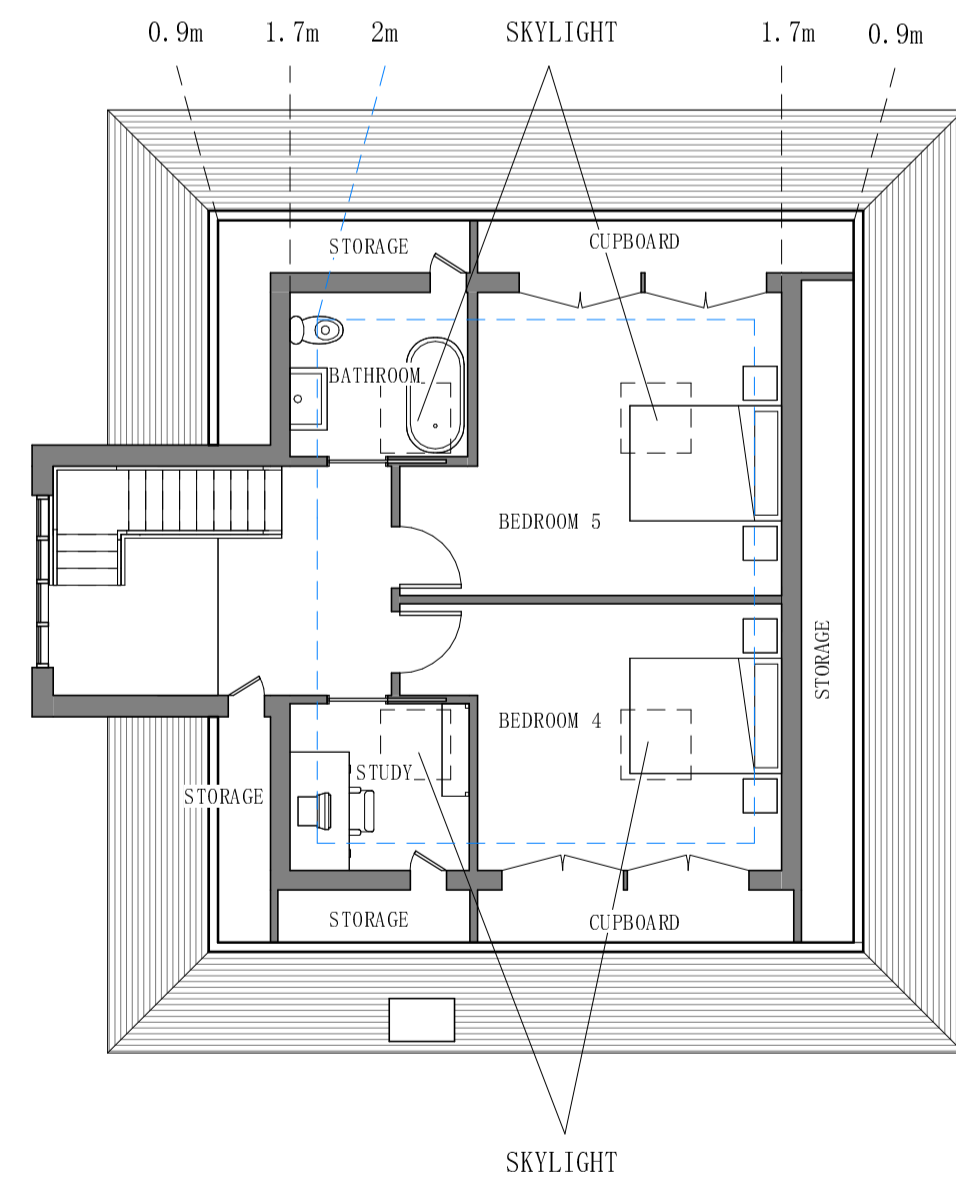

3 Proposed Loft Plan  
1 : 100

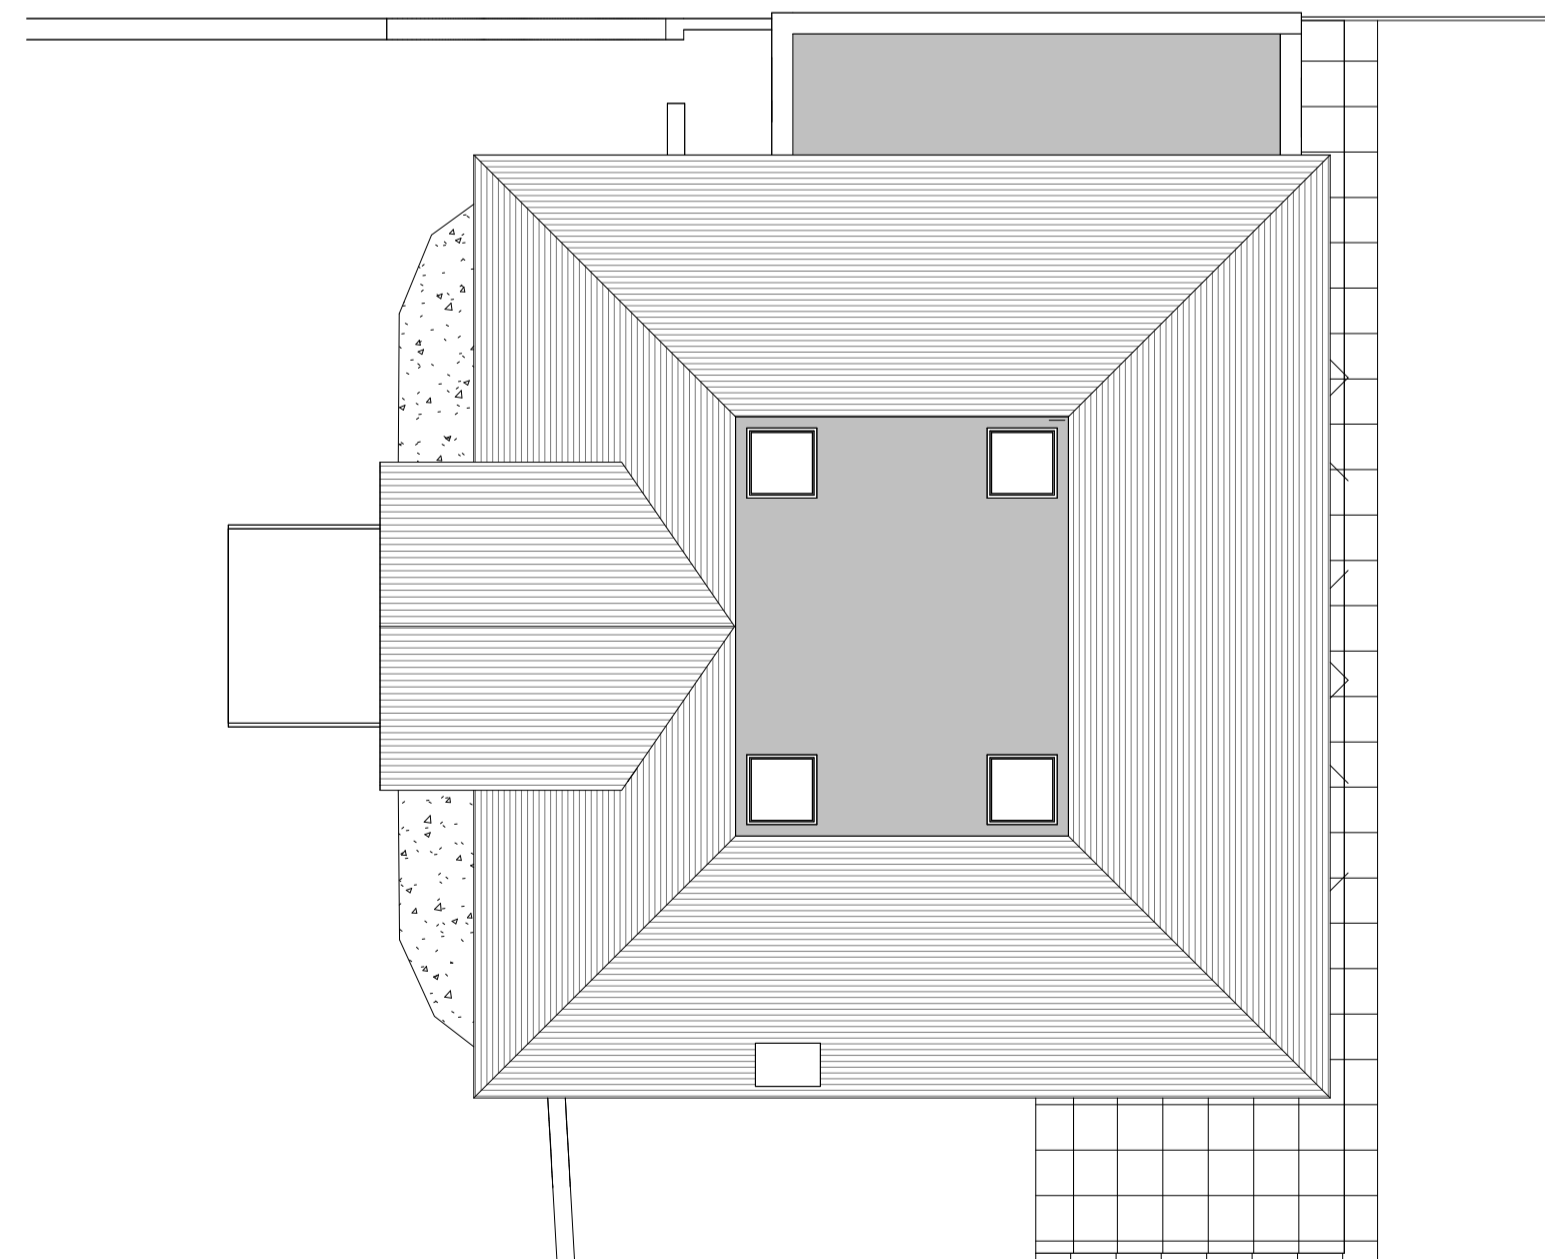

4 Proposed Roof Plan  
1 : 100

**NOTES**

Scale this drawing for planning purpose only. All dimensions and levels must be checked and verified on site. Notify the architect of any discrepancies or ambiguity immediately. To be read in conjunction with all relevant drawings and specifications, including but not limited to architectural, structural, mechanical and electrical packages. This drawing may contain design portions provided by other parties.

This drawing is copyright of MB Architecture. All rights reserved.

**COMMUNITY INFRASTRUCTURE LEVY (CIL)**

Projects may attract the CIL levy payable to the Local Authority as noted on the relevant Planning Permission Decision Notice. If this is the case, the applicant can apply for an exemption on the basis of self-build, an annexe, or an extension to your primary residence but this must be done before commencement of construction otherwise the levy will become payable. The applicant must also submit a CIL Commencement Notice before commencement of construction otherwise the levy will become payable without right of appeal.

**REVISIONS**

REV	DATE	DESCRIPTION
-	03.04.24	ISSUE FOR PLANNING

**KEY PLAN**



Telephone: 01483 363065  
E-mail: info@mb-architecture.uk  
Website: www.mb-architecture.uk

**CLIENT**

KAYLEIGH DAMEN

**ADDRESS**

WHITEOAKS, HEATHFIELD CLOSE  
WOKING, GU22 7JQ

**DRAWING TITLE**

PROPOSED FLOOR PLANS

PROJECT START DATE NOVEMBER 2023

PROJECT STATUS PLANNING

SCALE (A1) 1:100 DRAWN VL CHECK -

JOB No. 16538 DWG No. PL03 Rev. -