


- the reproduction of any ordnance survey information within this drawing is done with the consent of Her Majesty's Stationery Office under Licence No. 100043272
- do not scale this drawing, use only figured dimensions, discrepancies to be reported to this office immediately
- all information contained within this drawing remains the copyright of Heronswood Design Ltd and must not be copied or reproduced without written consent from Heronswood Design Ltd


Revisions
A Amended in line with clients comments.

13.03.24

- 1 ROOF TILES TO MATCH EXISTING
- 2 FACING BRICKWORK TO MATCH EXISTING
- 3 WHITE SUPPORT POST WITH ENTRANCE CANOPY
- 4 WHITE RAINWATER GOODS TO MATCH EXISTING
- 5 FRONT DOOR SIDE SCREENS, WHITE COLOURED DOUBLE GLAZED UPVC
- 6 COMPOSITE FRONT DOOR
- 7 VELUX OR SIMILAR ROOFLIGHT
- 8 WHITE HORIZONTAL CLADDING
- 9 STONE CAPPING
- 10 UPVC WHITE FASCIA AND SOFFIT TO MATCH EXISTING

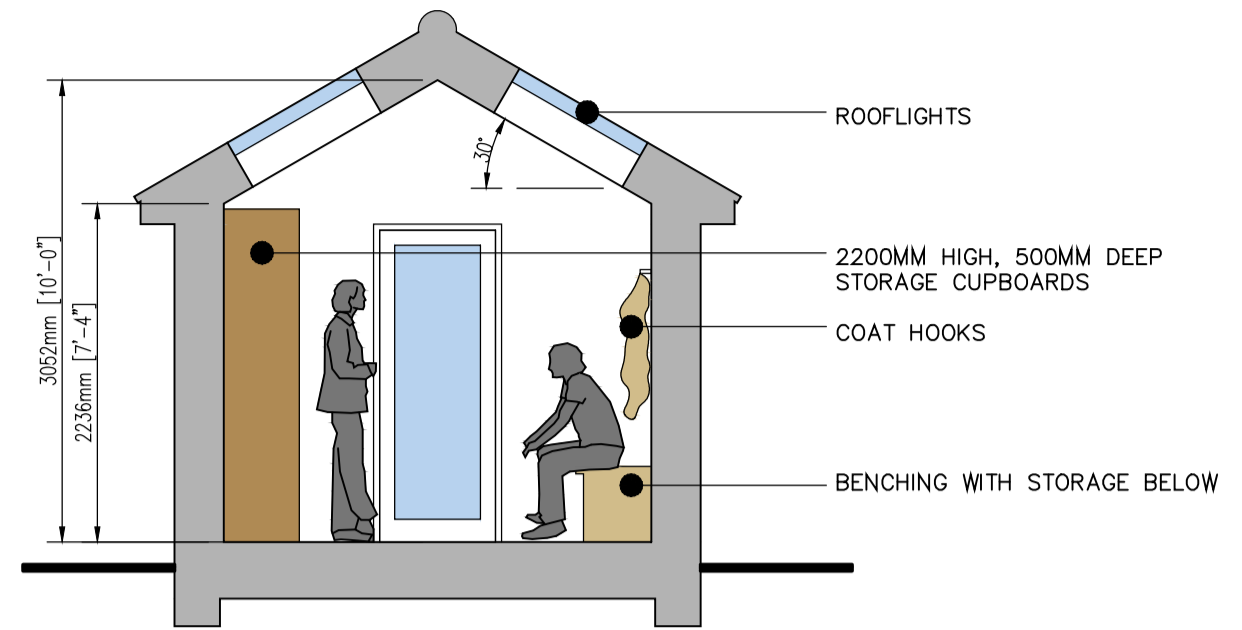


Proposed
Section A-A

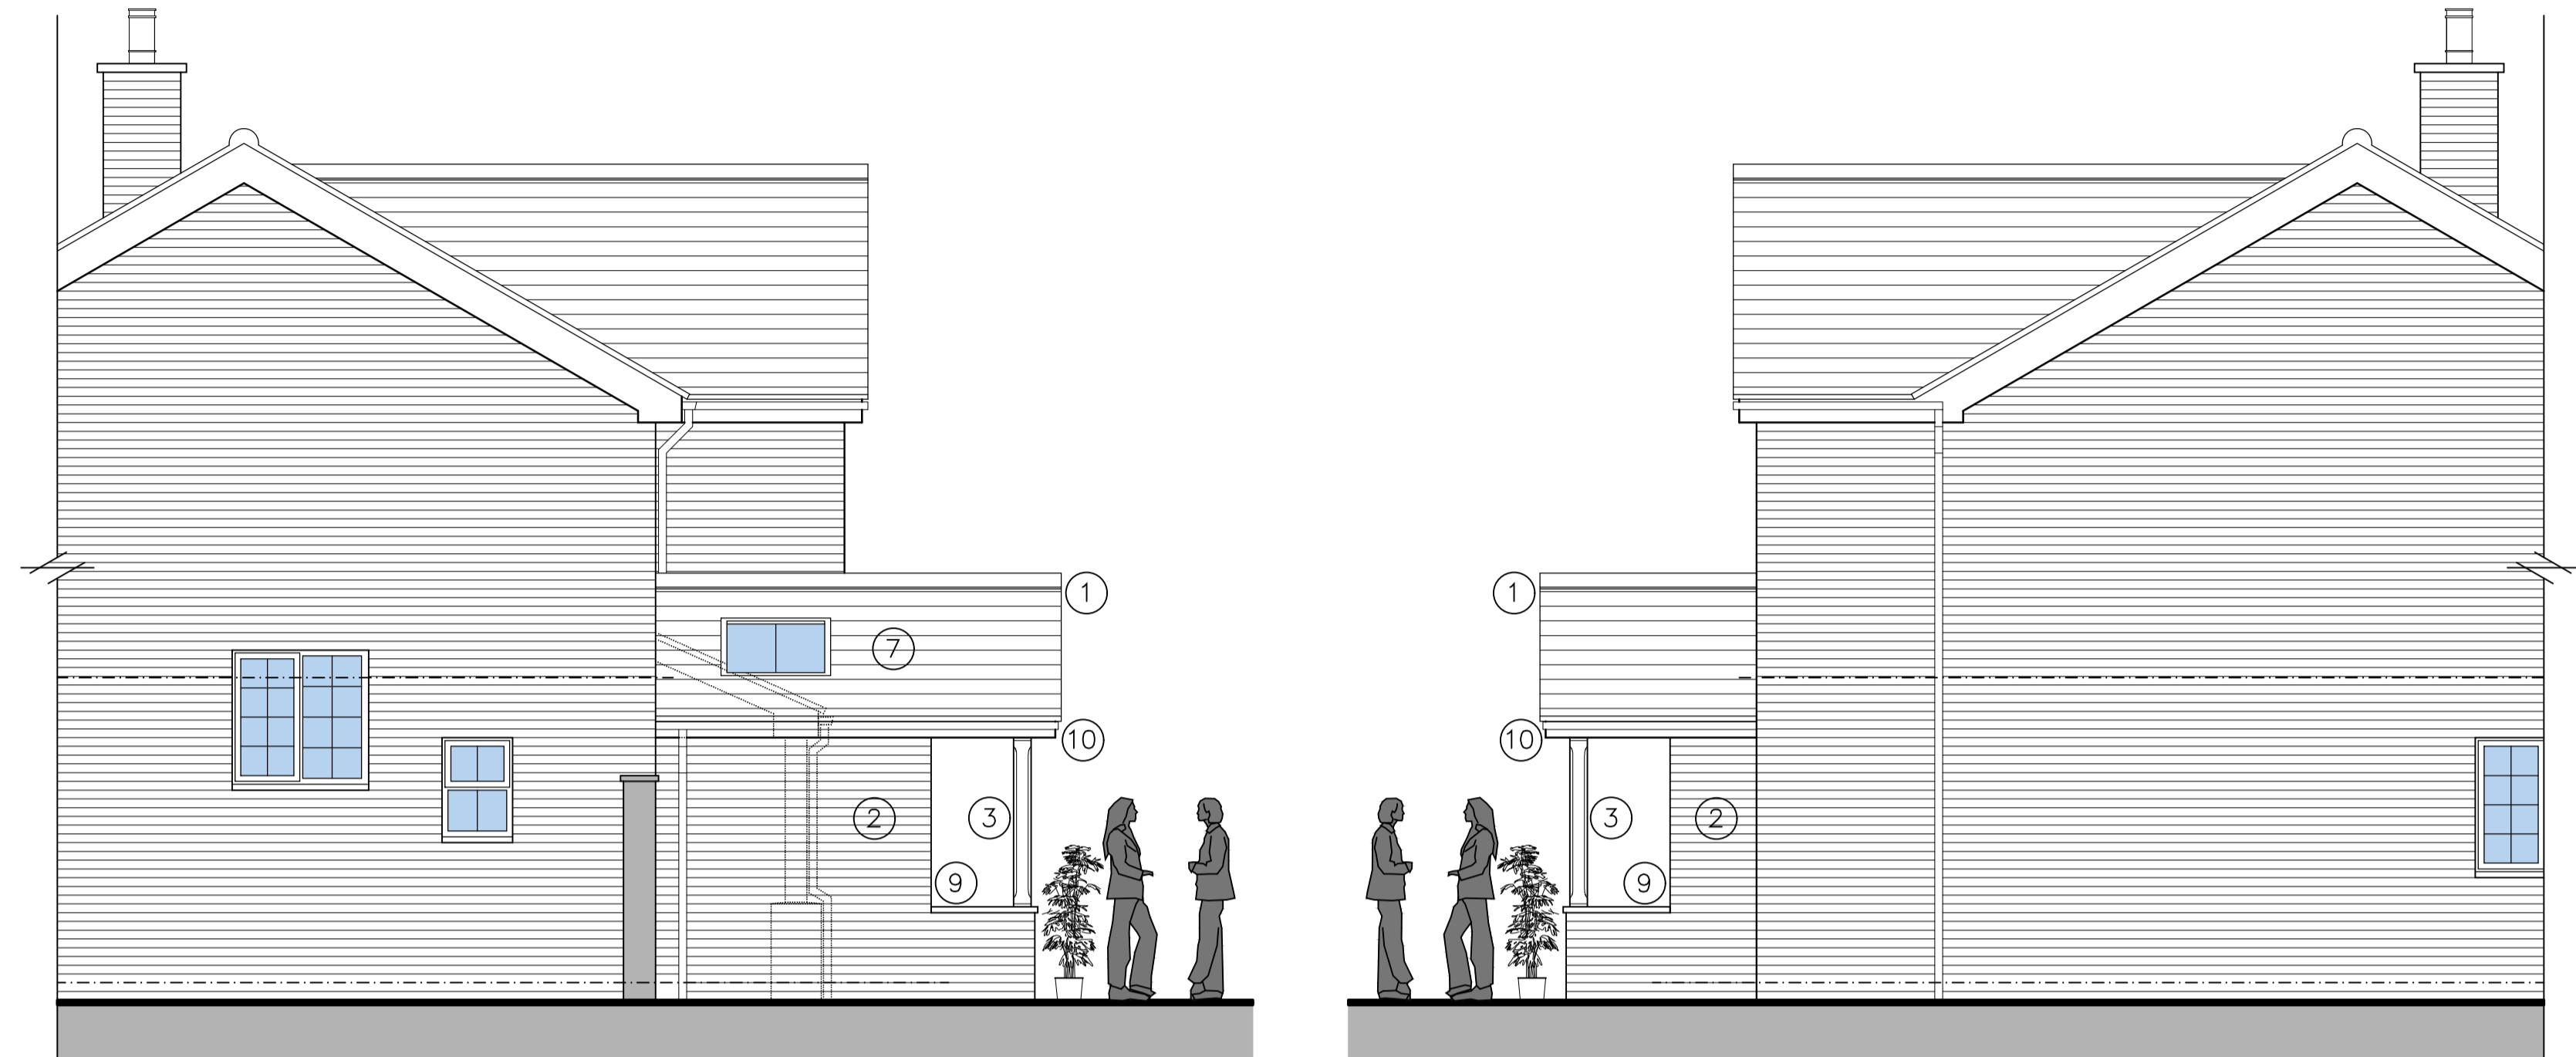

Proposed
Side Elevation

Proposed
Side Elevation

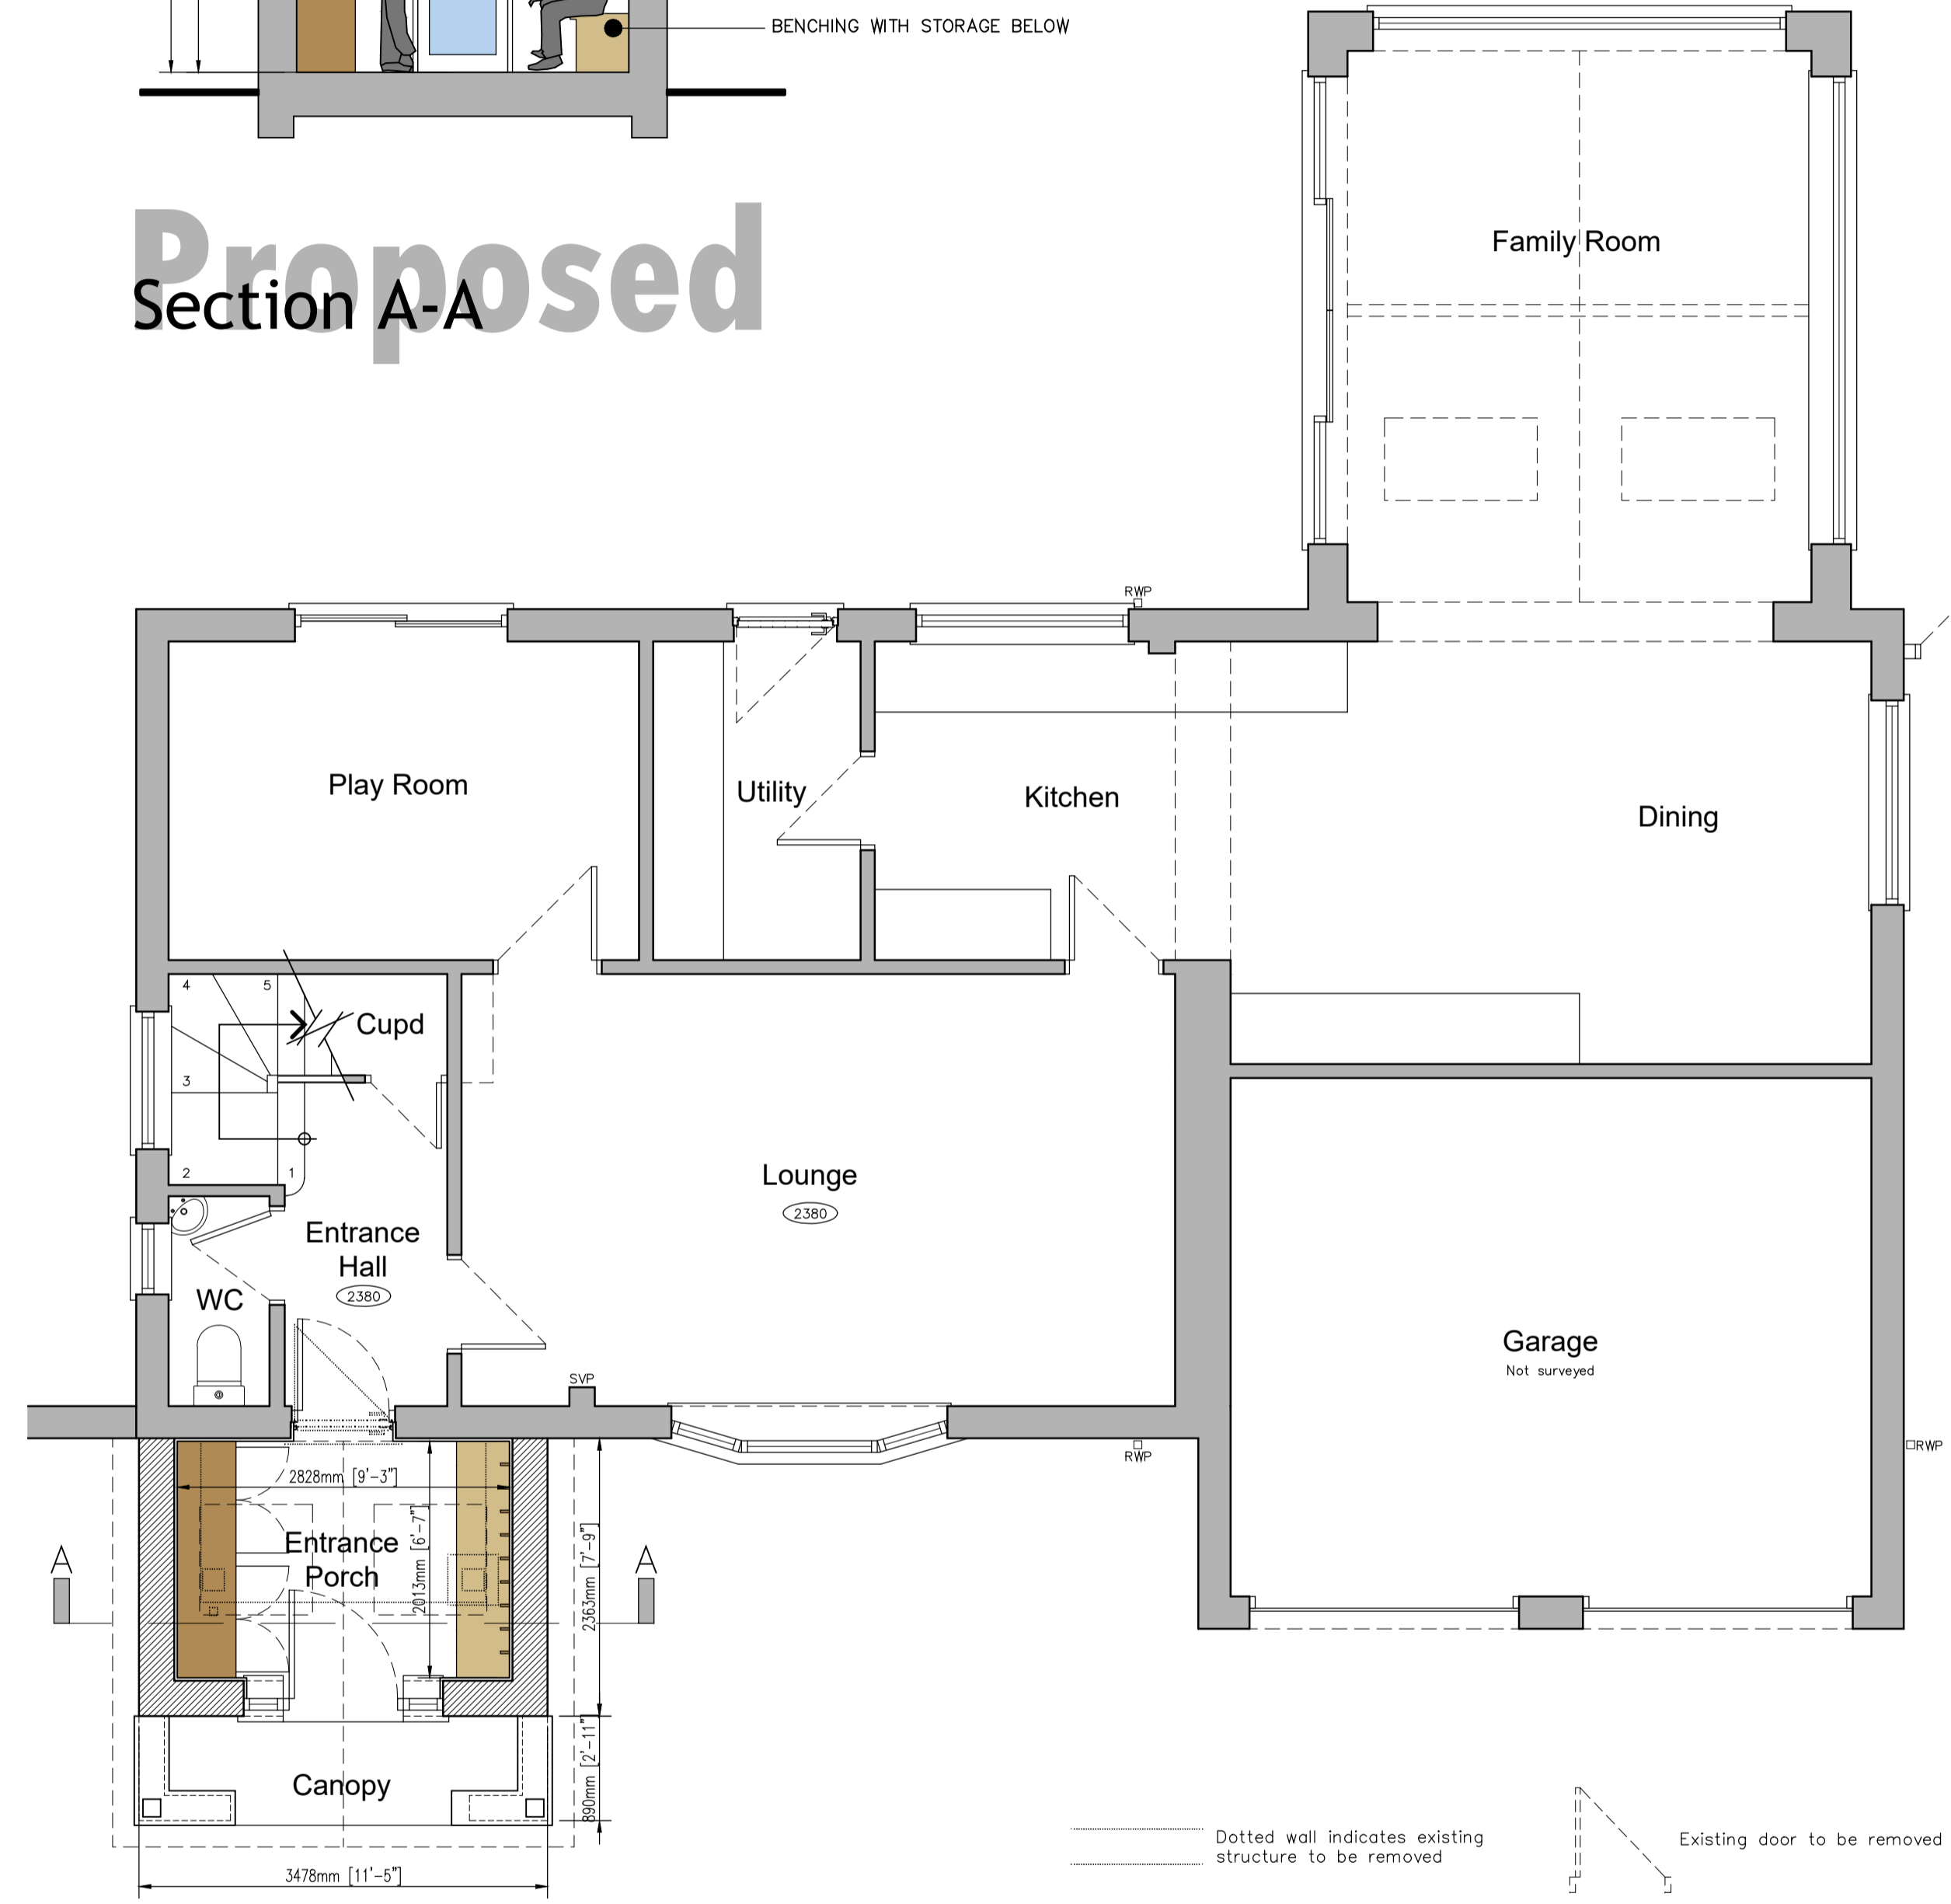

- Dotted wall indicates existing structure to be removed
- Existing door to be removed
- Shading thus represents existing structure to be unaffected
- Shading thus represents making good to existing surfaces following demolitions
- Shading thus represents proposed new works
- Existing doors to be retained
- Proposed doors

Proposed
Ground Floor Plan Layout



Proposed
Front Elevation

Mr & Mrs Russell	1:50 @ A1	Proposals Proposed Plan Layouts, Elevations & Section	Client Mr and Mrs Bussell	Project Porch Extension to Existing Dwelling 29 Woodland Drive, Woodhall Spa	<p>01522 690138 mail@hwdarchitecture.co.uk www.hwdarchitecture.co.uk</p> <p>2 Saffer Court Lincoln Lincolnshire LN6 3RG</p>	
	February 2024					Date
	1910B/24/13A					Drg No.