


Proposed Ground Floor Plan
1:50



Proposed Roof Plan
1:50

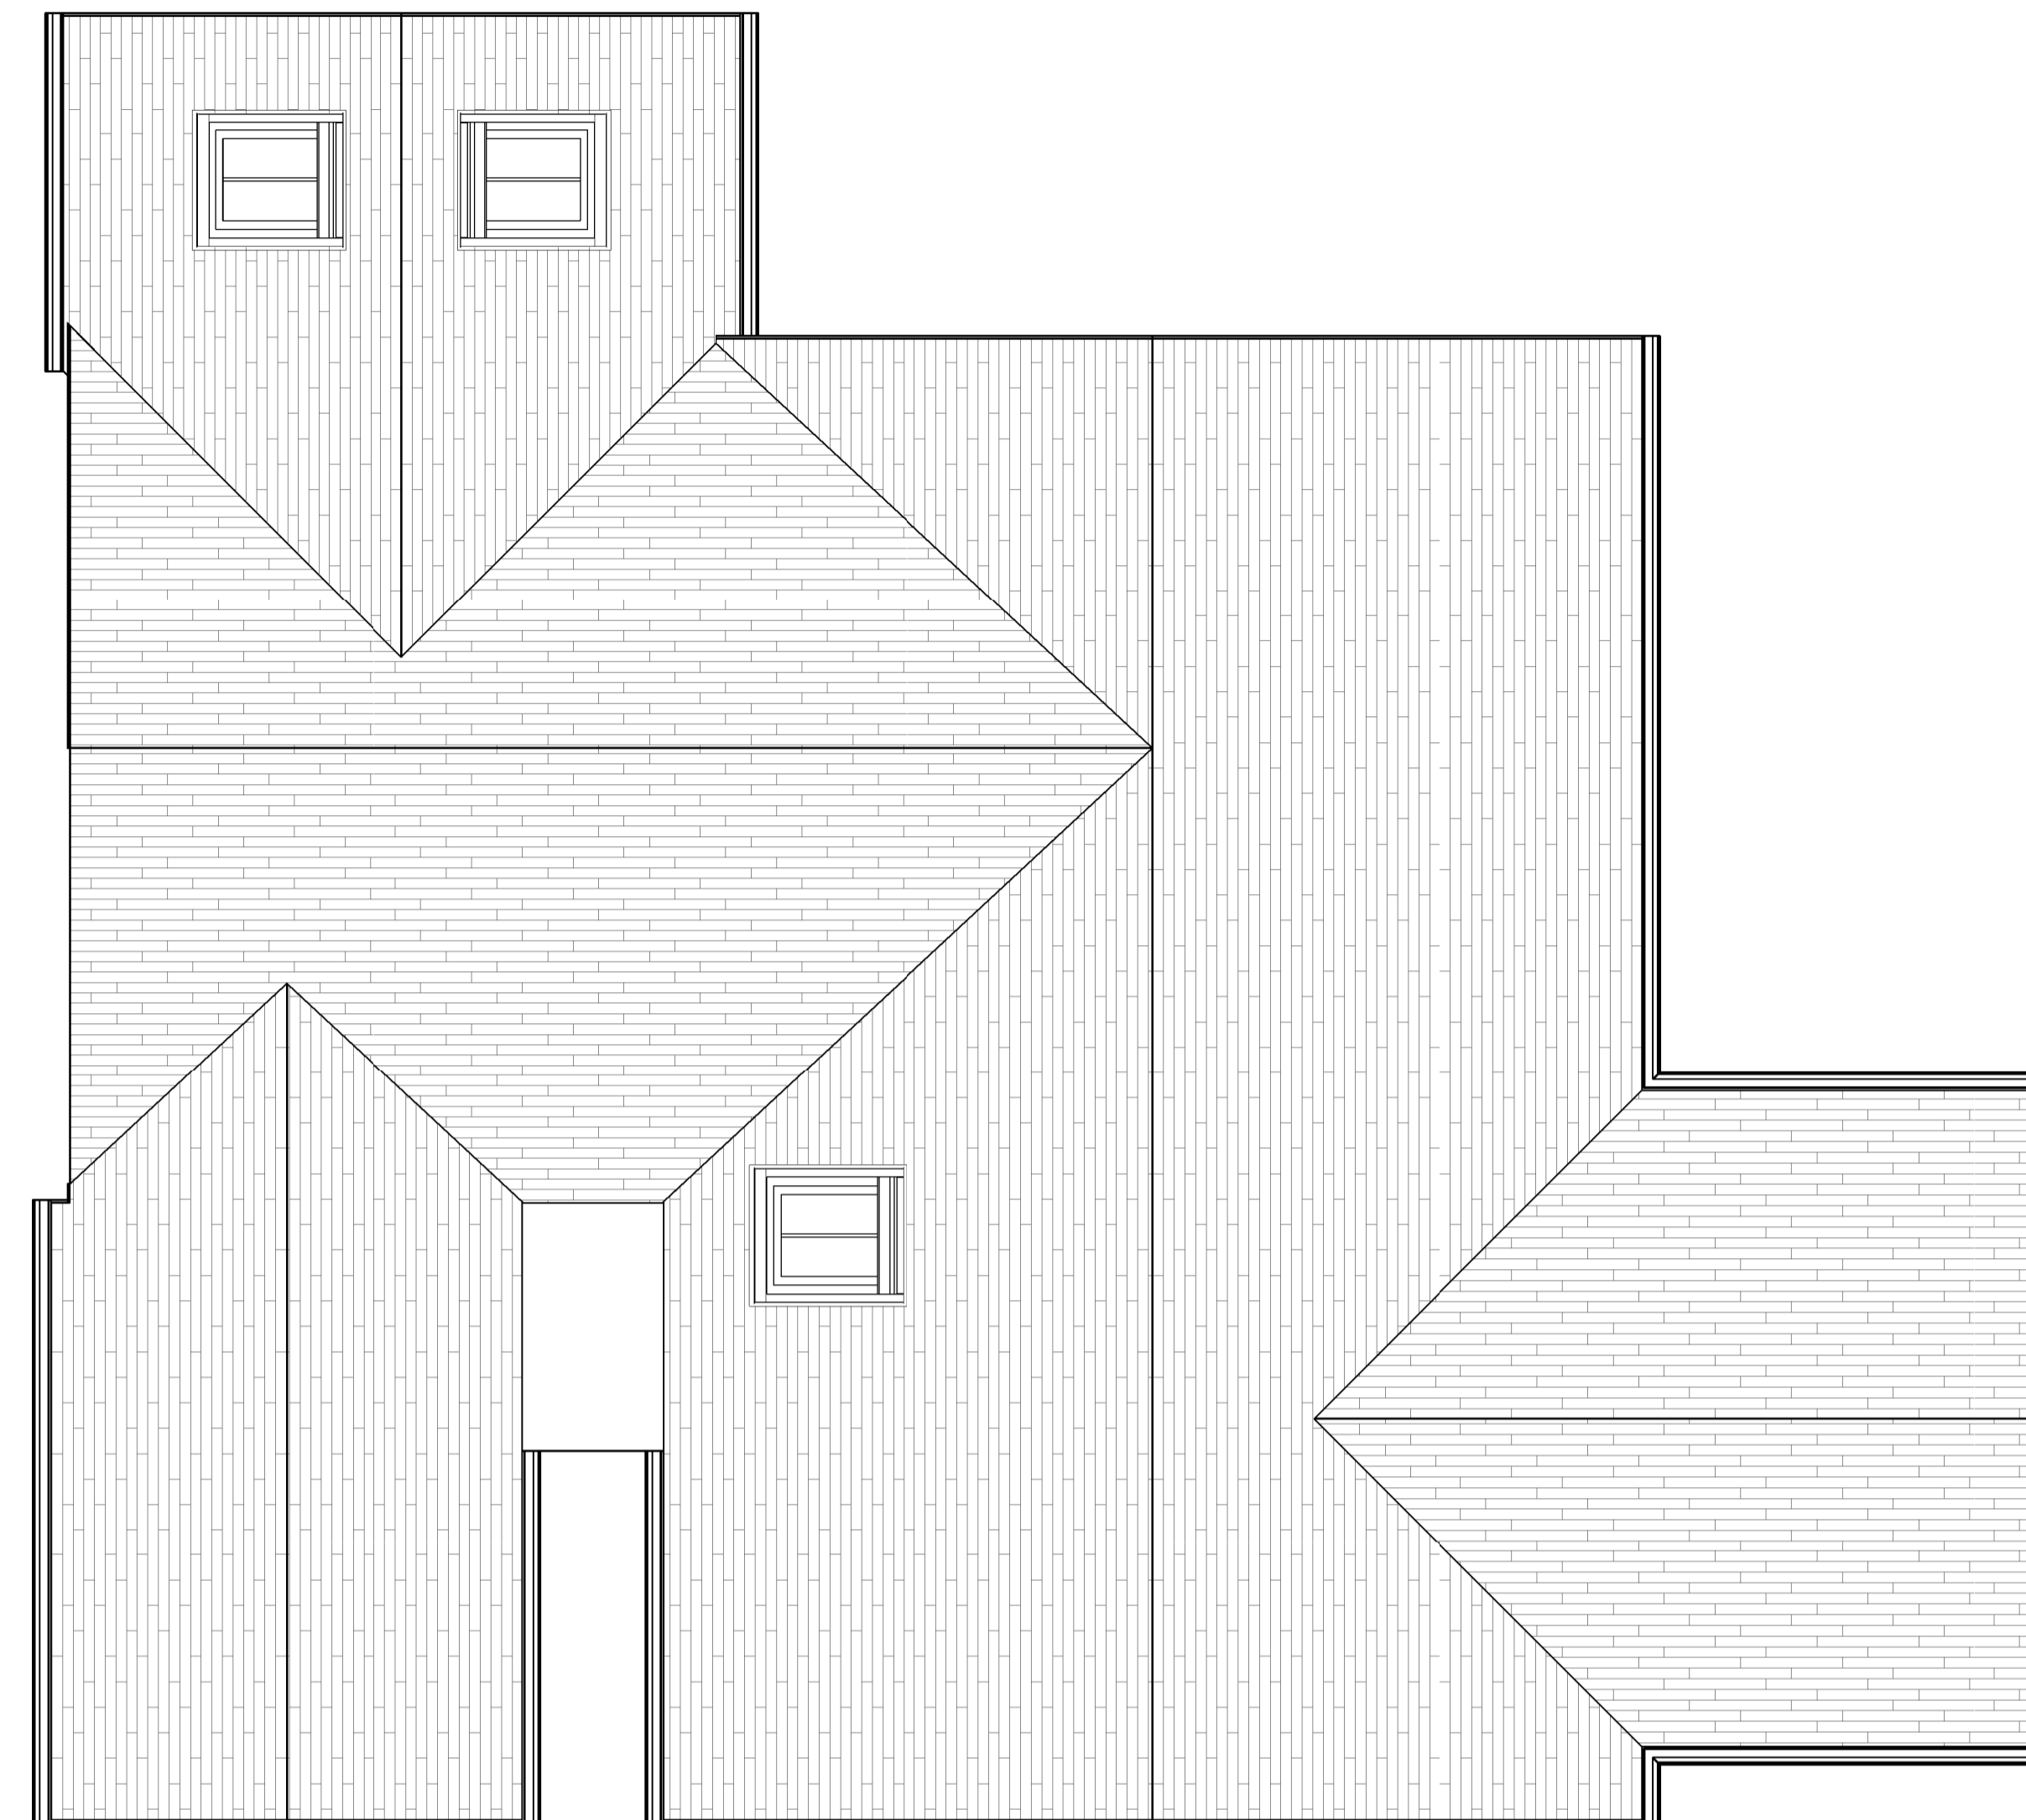

Block Plan
1:500



- Revision 6 - Updated following client comments - 02/04/2024
- Revision 5 - Updated following client comments - 25/03/2024
- Revision 4 - Updated following client comments - 20/03/2024
- Revision 3 - Updated following client comments - 15/03/2024
- Revision 2 - Dimensions added - 01/03/2024
- Revision 1 - Updated following client comments - 29/02/2024

NOTE: All measurements and spans to be checked on site and confirmed before fabrication and work commences. This drawing shows design intent only for all structural components. Structural Engineer to size/design all required structural components and provide calculations for Building Control approval before work commences. Structural Engineer and specialist designers to carry out own survey for Structural Component spans and sizes / specialist designs.
All relevant statutory notices to be sent to local Authority by builder at various stages of the contract.



Drawing: A03a
Project: Property Renovation
Sheet: Proposed Plans

Address: 35 Homefield Rd,
Pucklechurch,
Bristol, BS16 9QD
Scale: 1:50 @ A1
Date: February 2024



Web: www.daviesarchitecturalservices.co.uk
Email: info@daviesarchitecturalservices.co.uk