




1 PROPOSED GROUND FLOOR PLAN
1:50

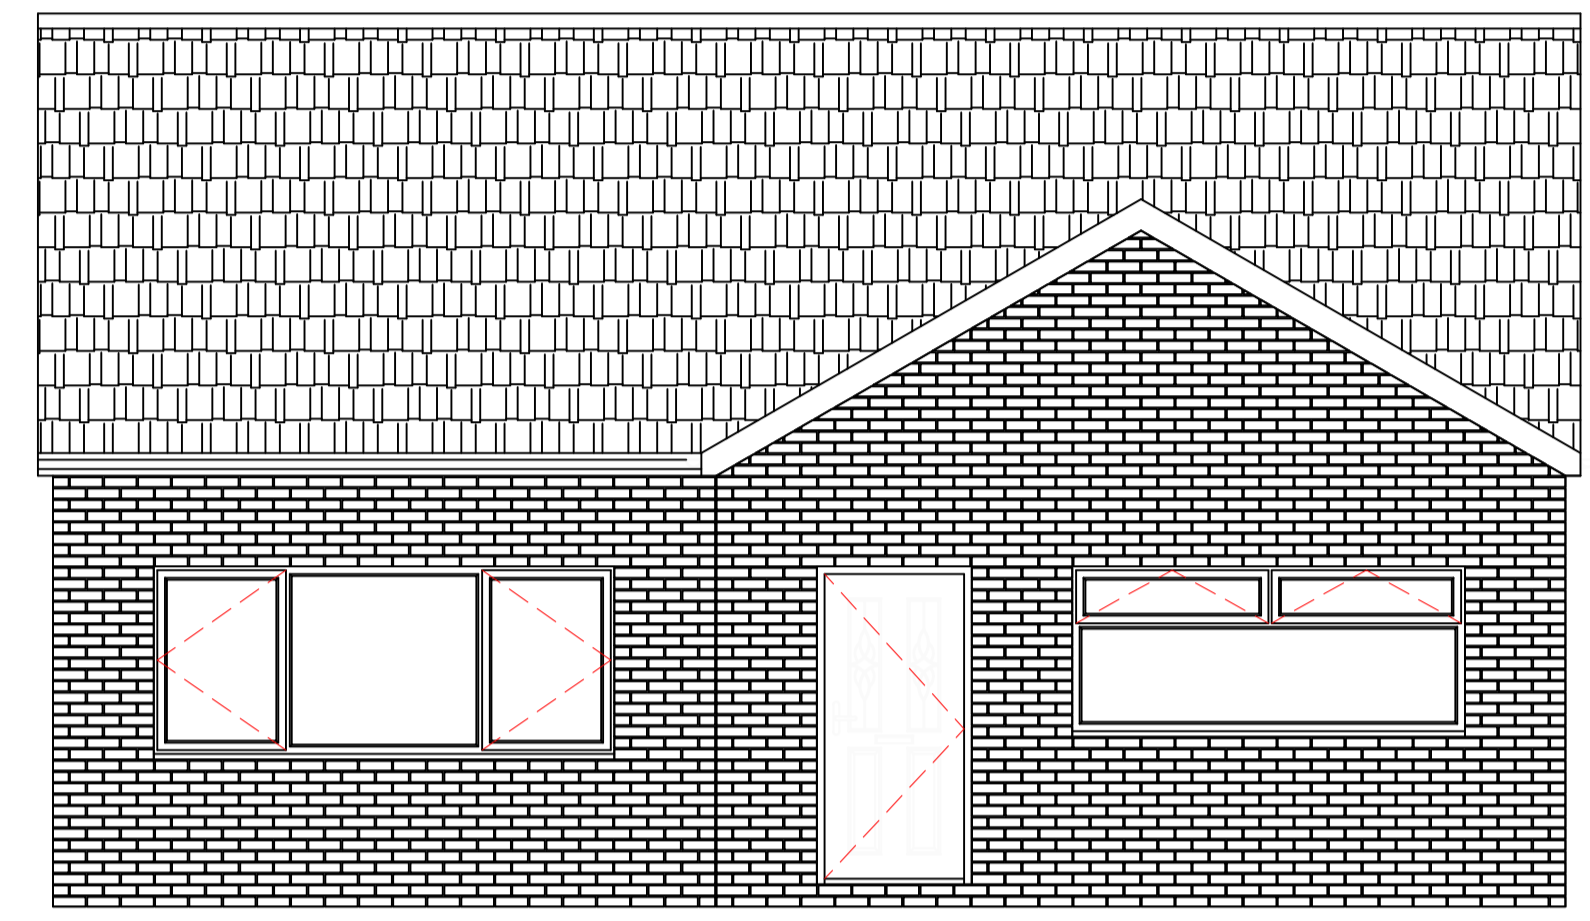


3 PROPOSED FRONT ELEVATION
1:50

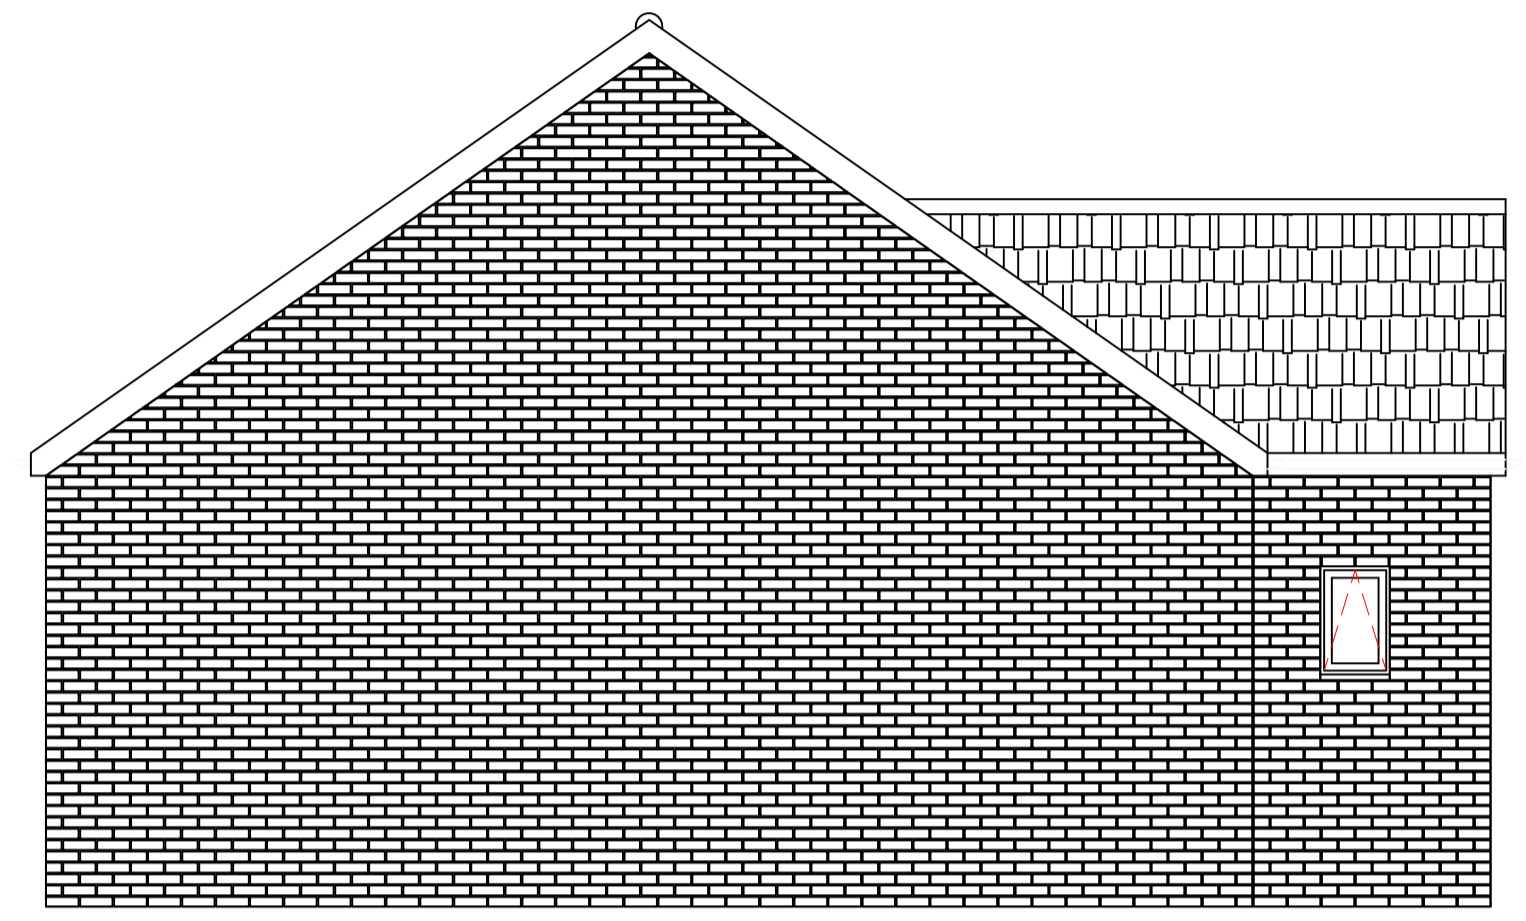


5 PROPOSED SIDE ELEVATION
1:50

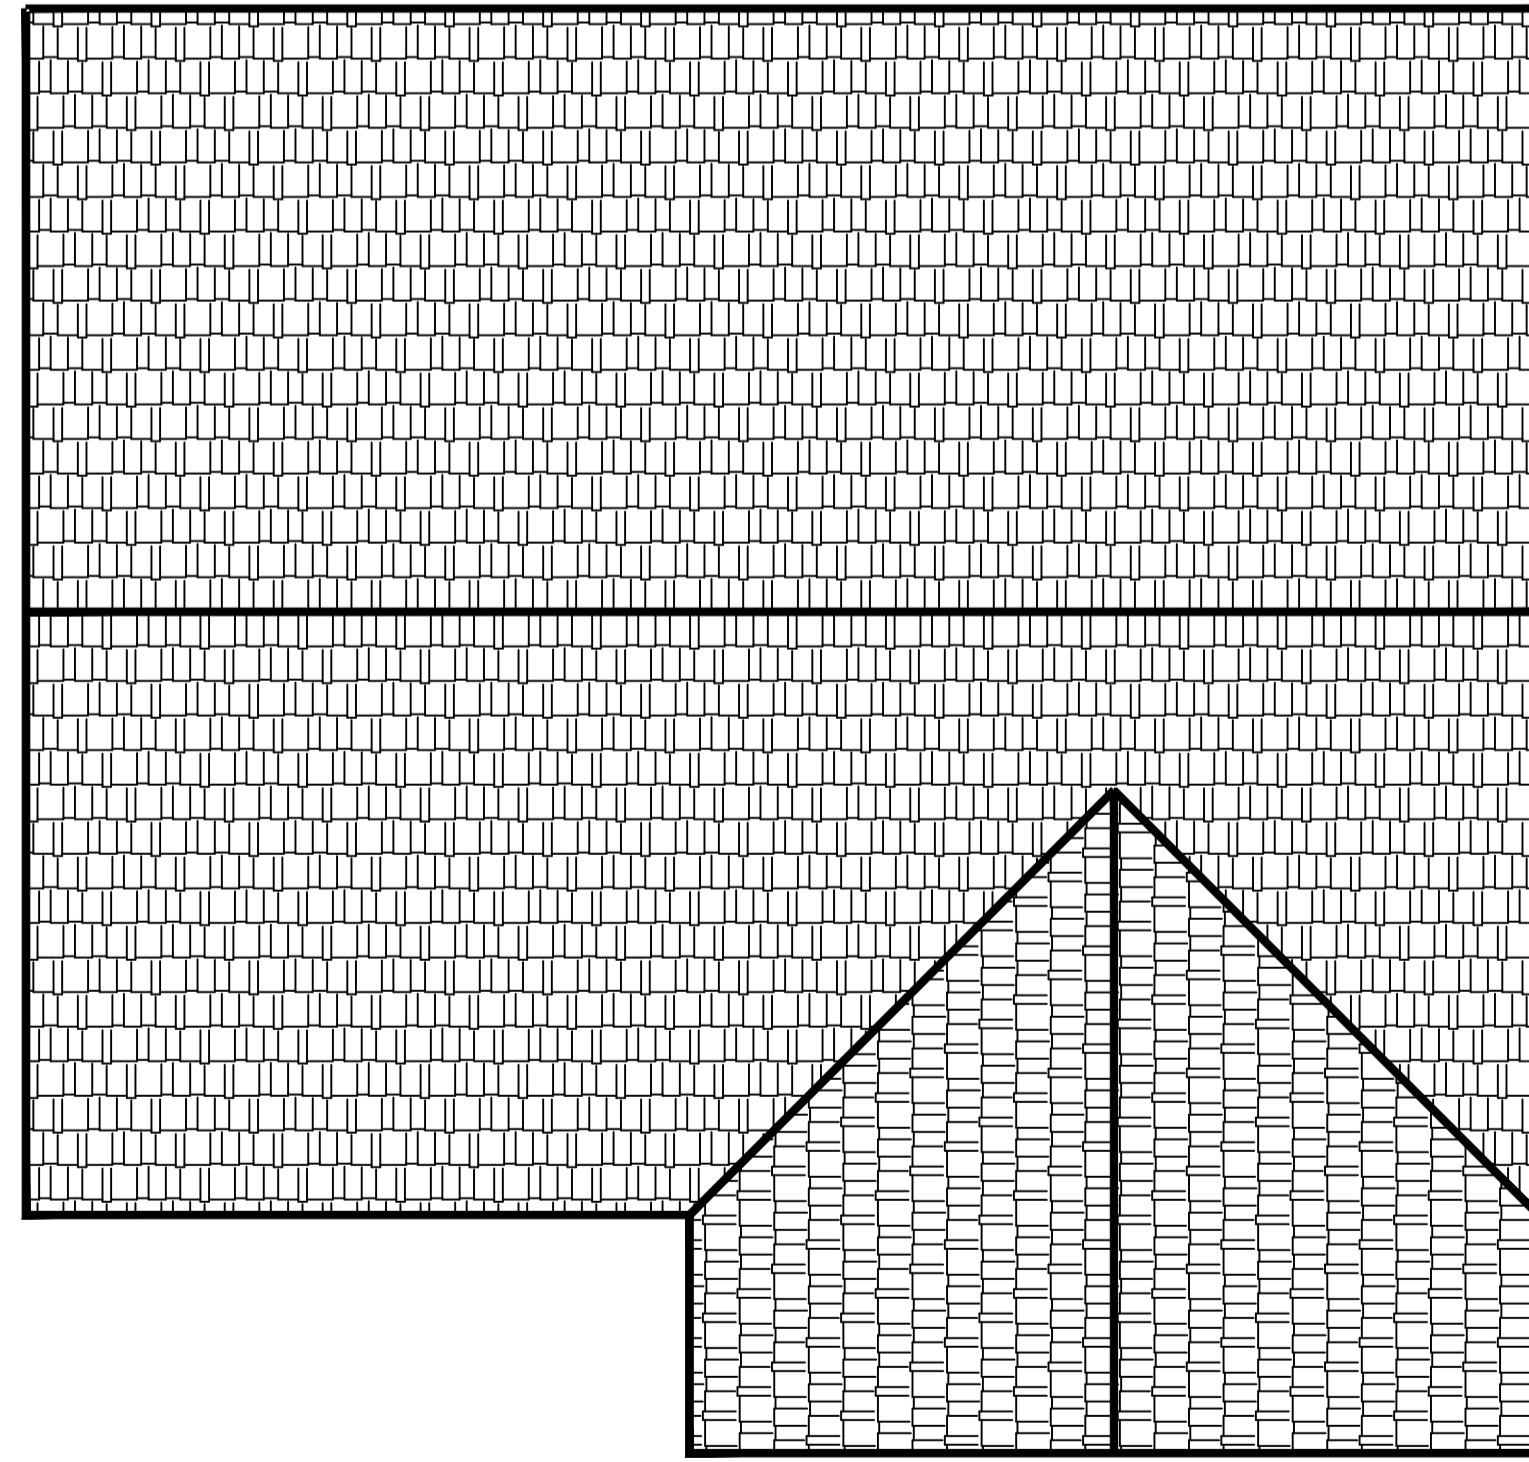

2 PROPOSED ROOF PLAN
1:50

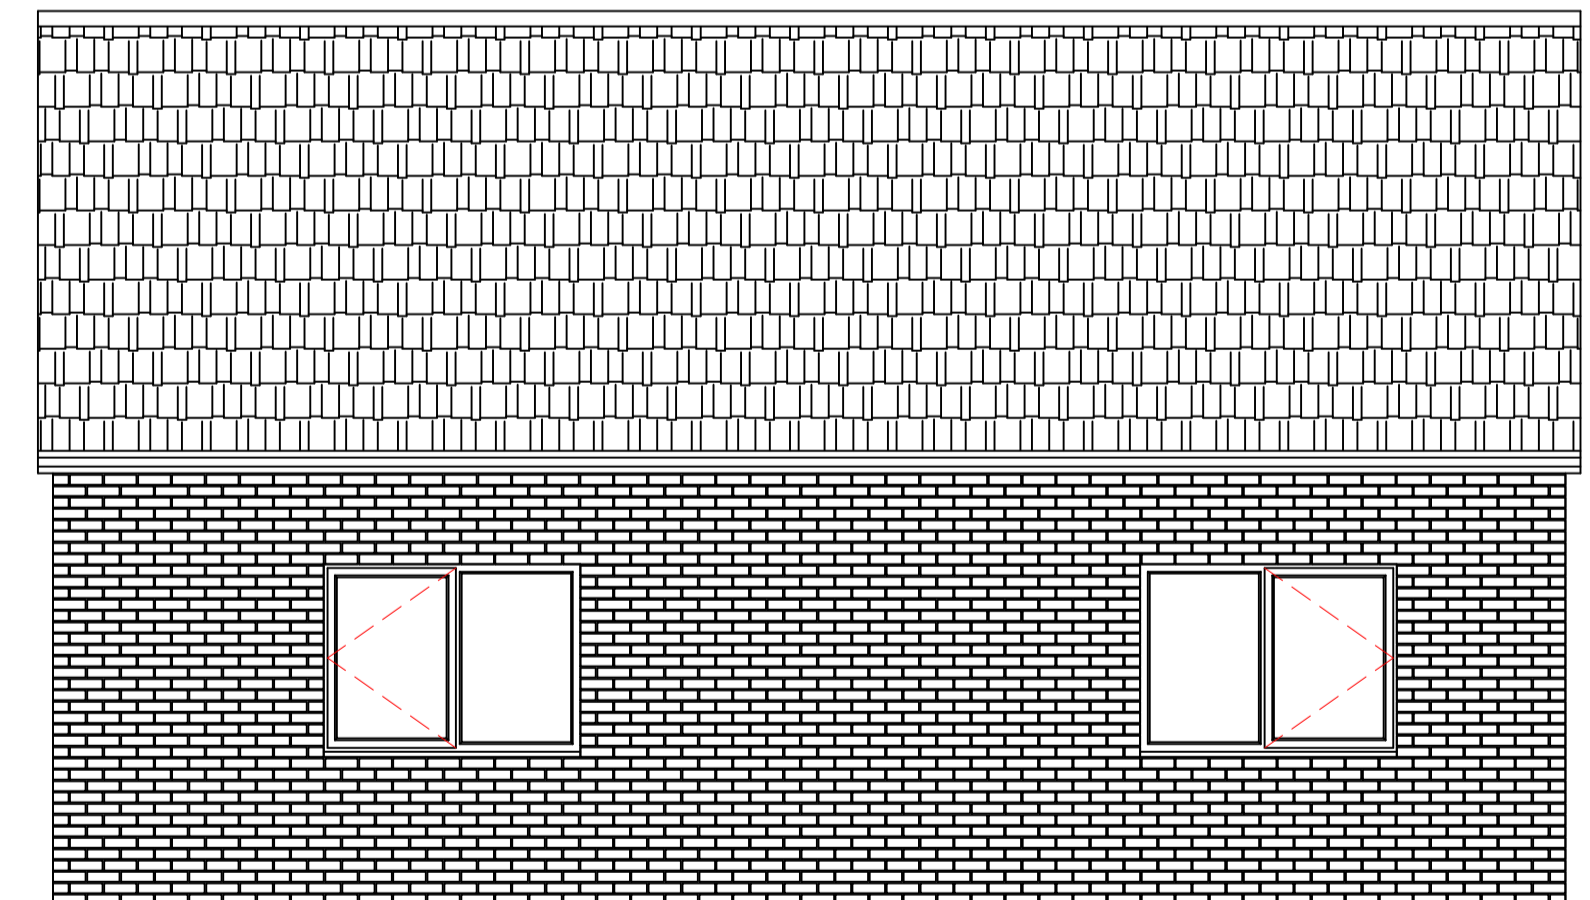

4 PROPOSED REAR ELEVATION
1:50

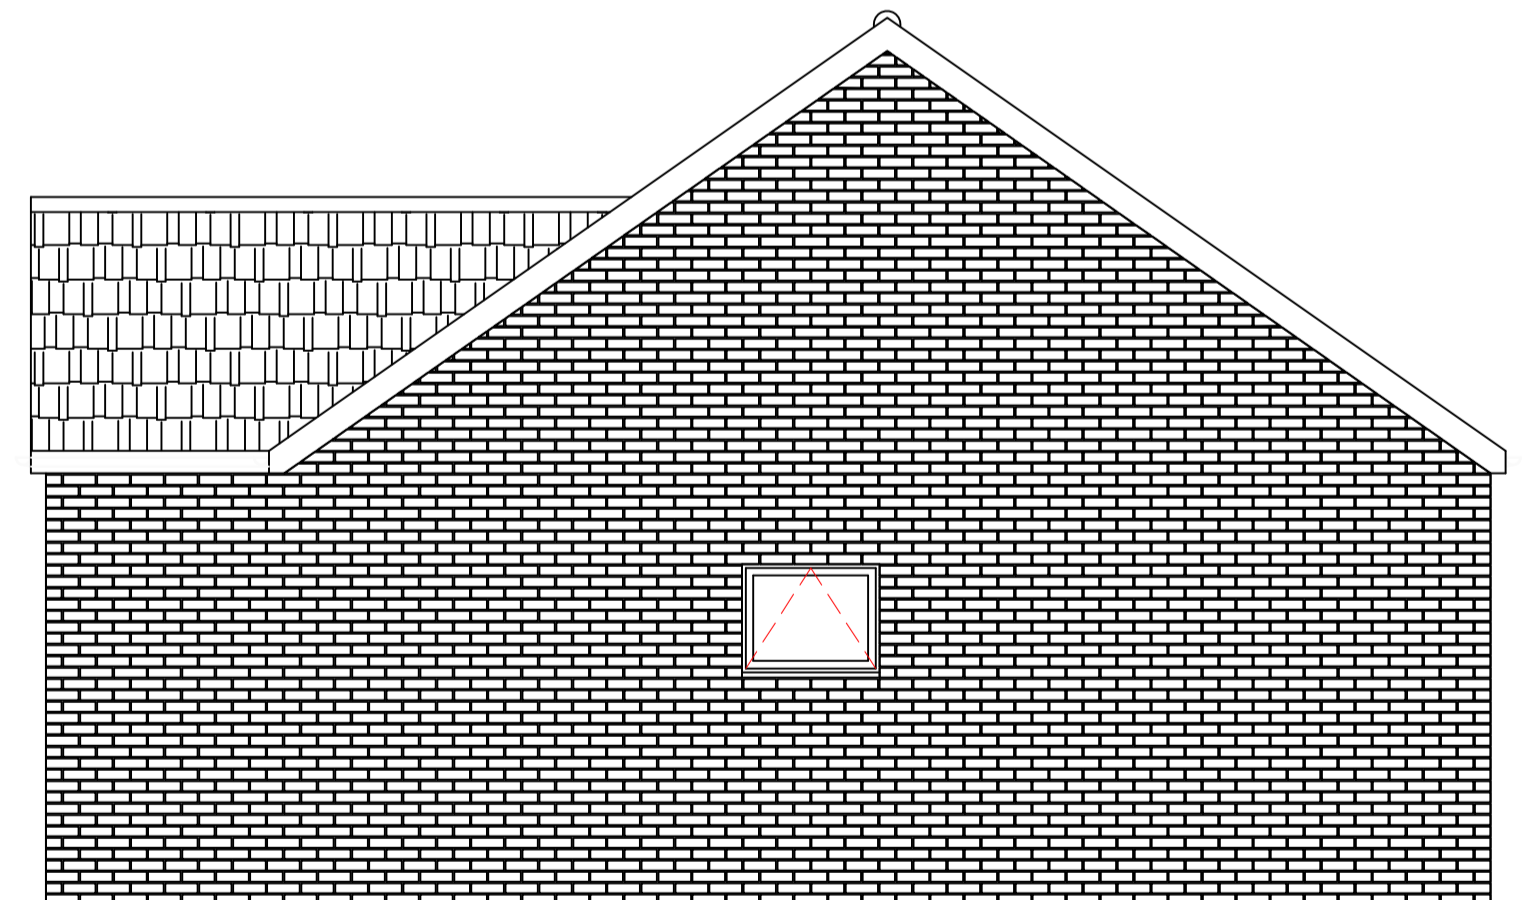

5 PROPOSED SIDE ELEVATION
1:50

DRAWING STATUS		
APPROVAL		
REV	DESCRIPTION	DATE/INITIAL
-	-	-

Hill Mount
Design Services
16 WINCHESTER ROAD, DOCKFIELD, SK16 6DQ
T: 01539 747 439 DEAN@HILLMOUNTDESIGNSERVICES.COM

CLIENT: NEIL HARRISON
DRAWN BY: DEAN CUTHBERT
DATE: 18/04/2024 SCALE @ A1: 1:50
PROJECT ADDRESS: LAND AT BUCKLEY STREET STALYBRIDGE CHESHIRE SK15 1TR

DRAWING NO. HMDS_24_03-01	REV -
---------------------------	-------

DRAWING TITLE: PROPOSED FLOOR PLAN, ROOF PLAN AND ELEVATIONS