




Key to Drawing	
SYMBOL	DESCRIPTION
	existing brickwork/structure
	new brickwork
	new blockwork
	new precast beam & block
	no building work to this area
	demolition
	insulation
	air supply/extract grille
	air supply/extract fan - plan
	heated towel rail
	radiator
	radiator
	consumer unit

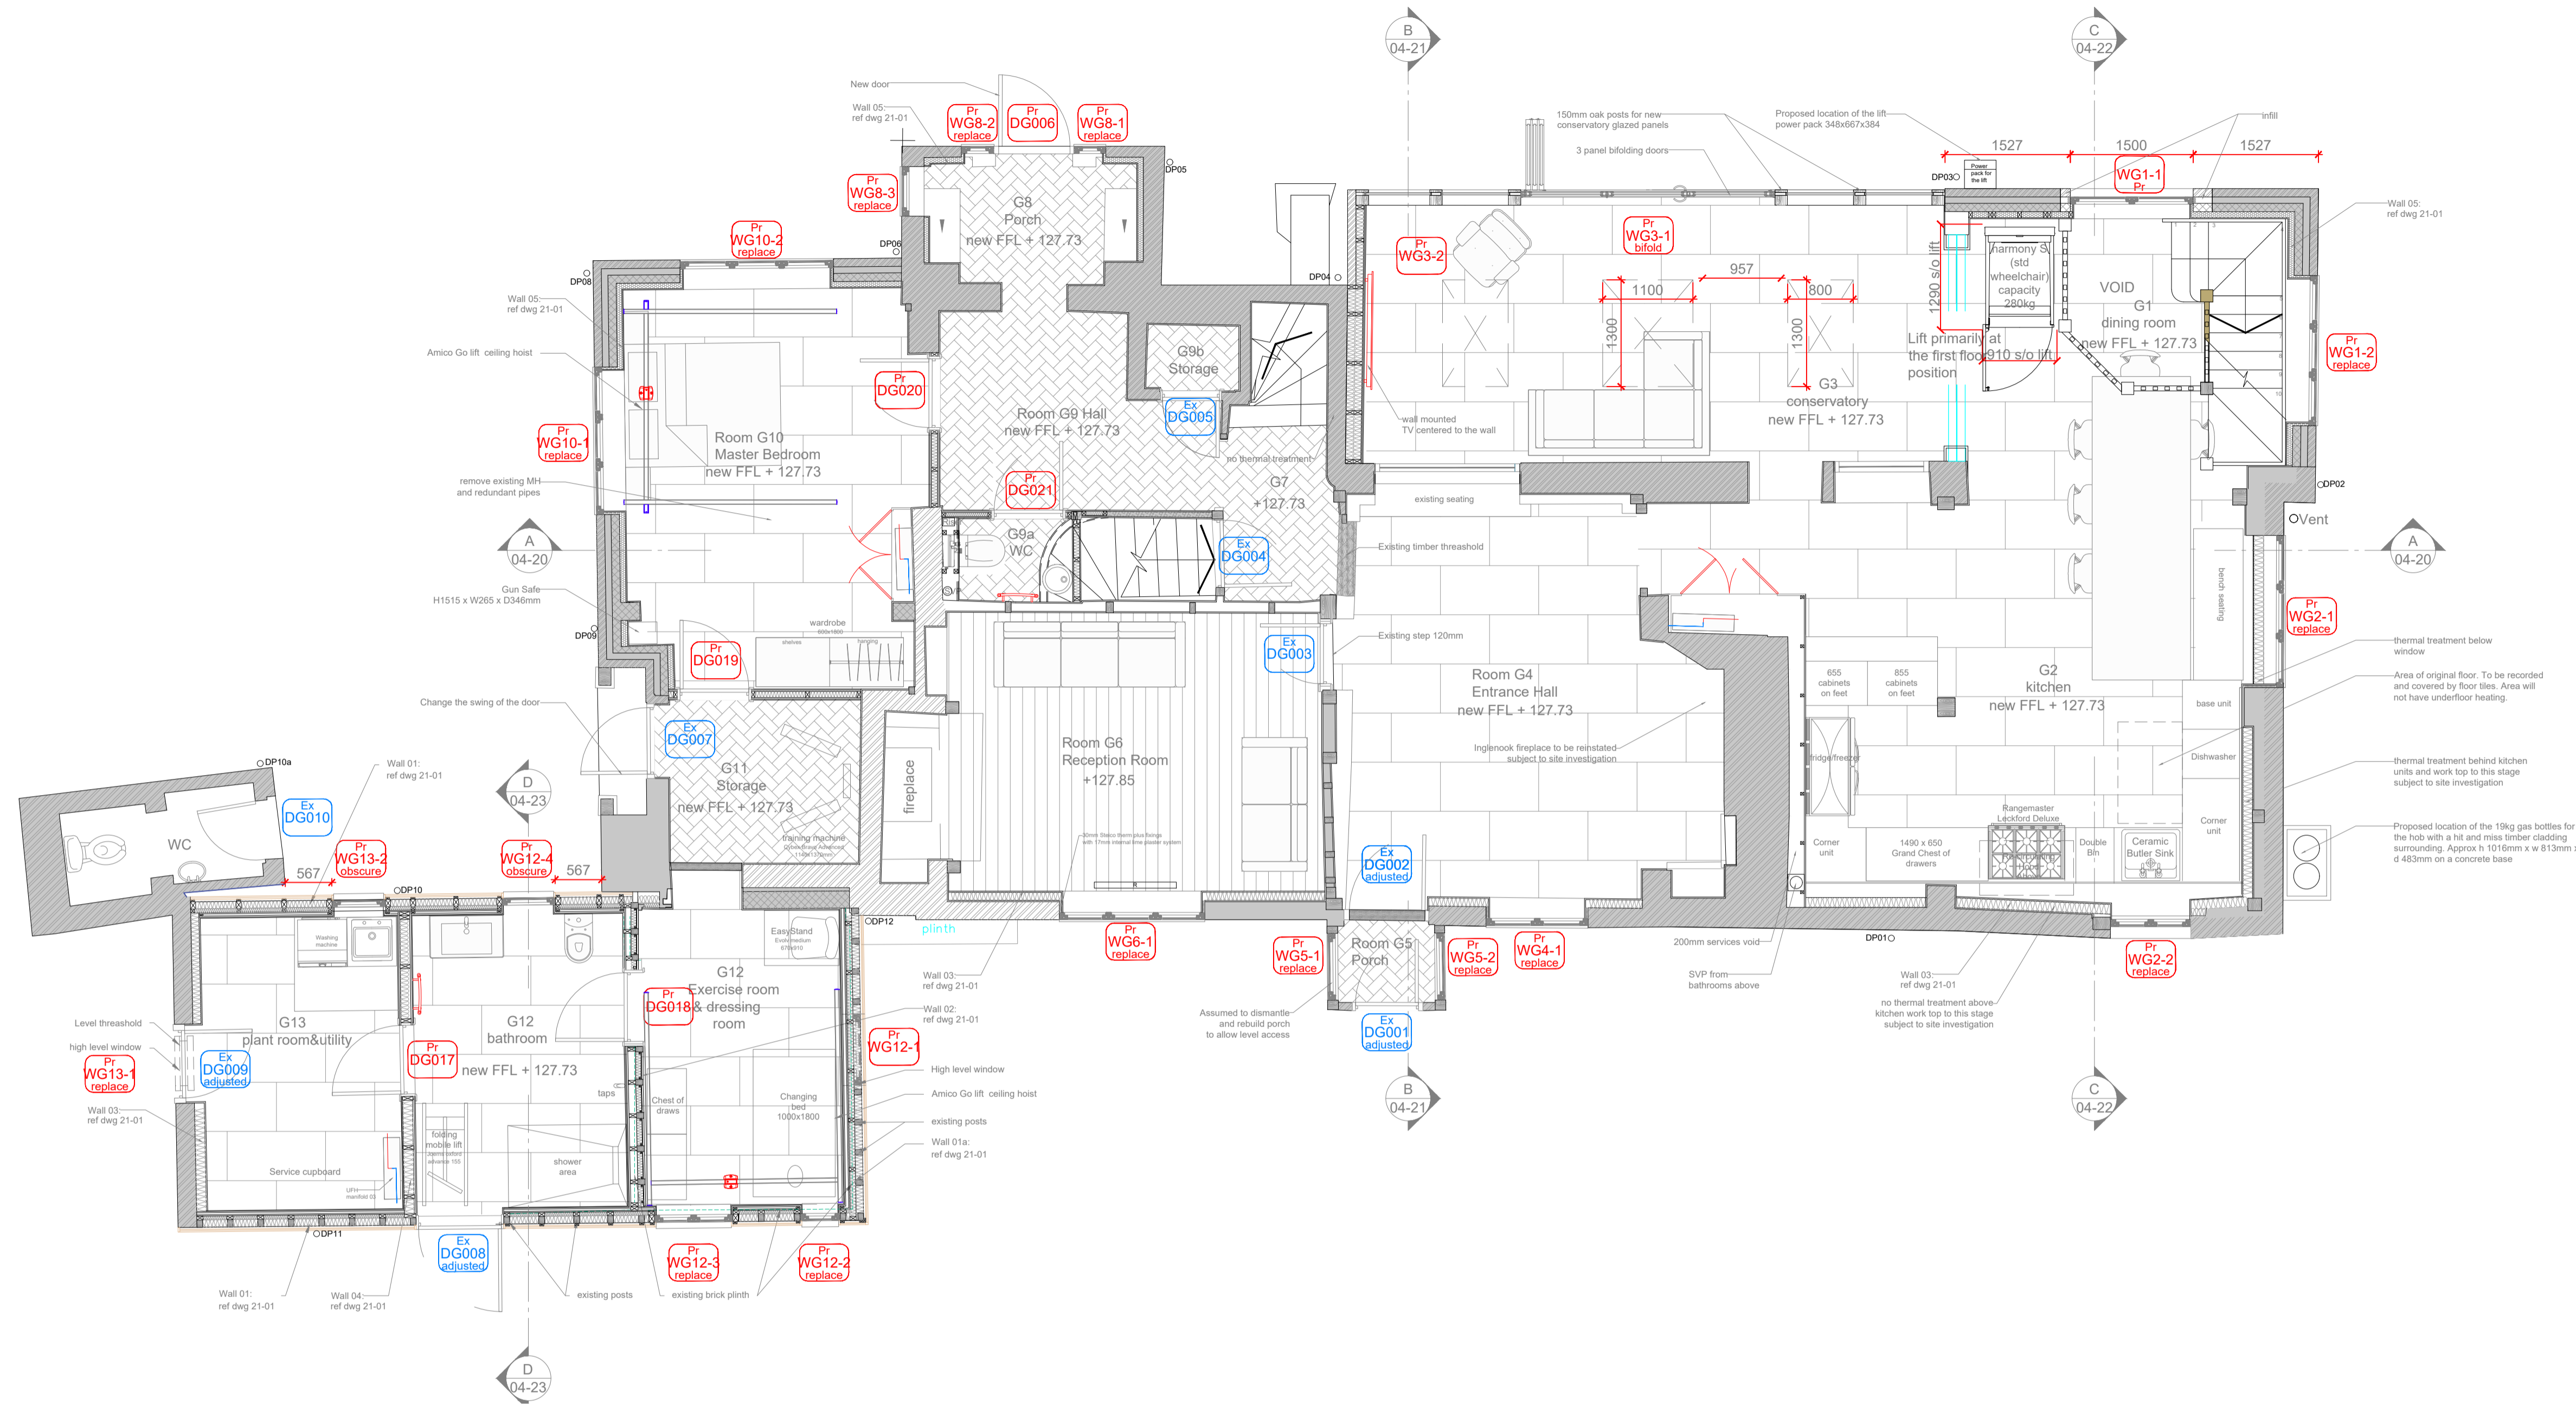

Ground Floor Plan

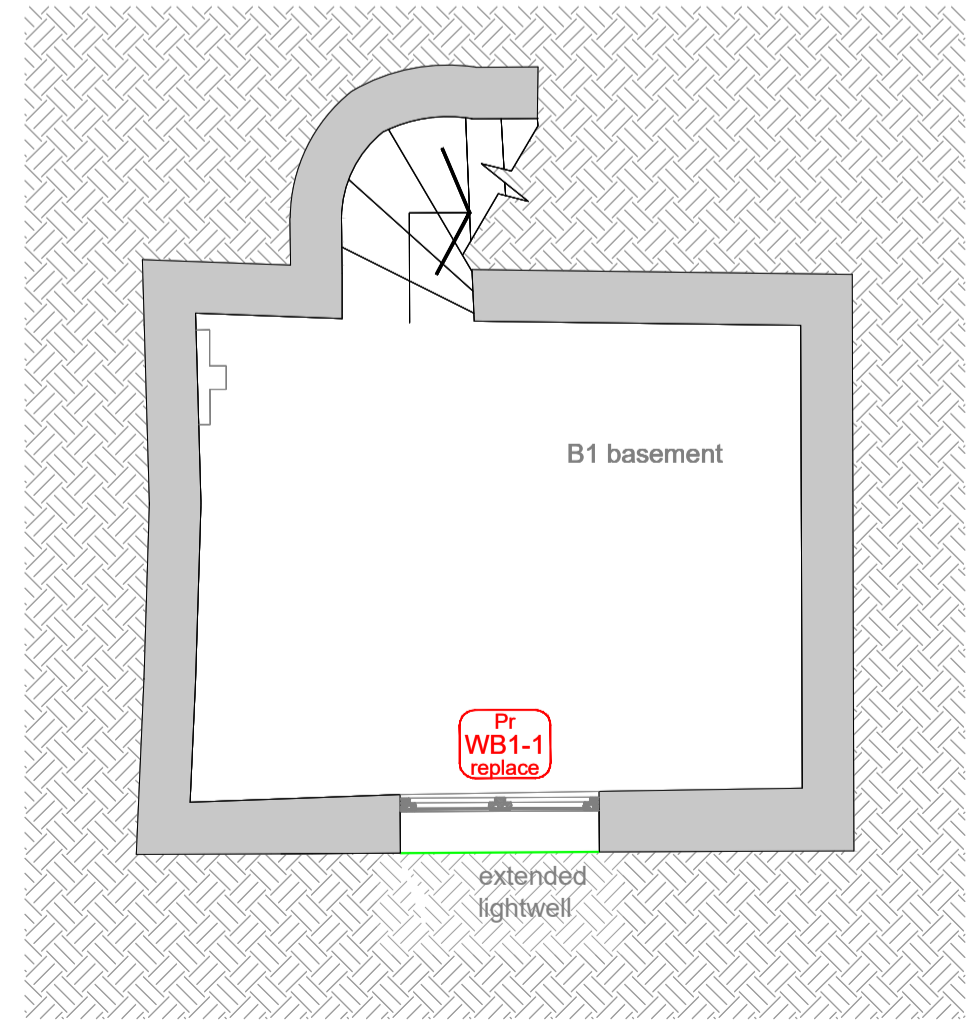

Basement

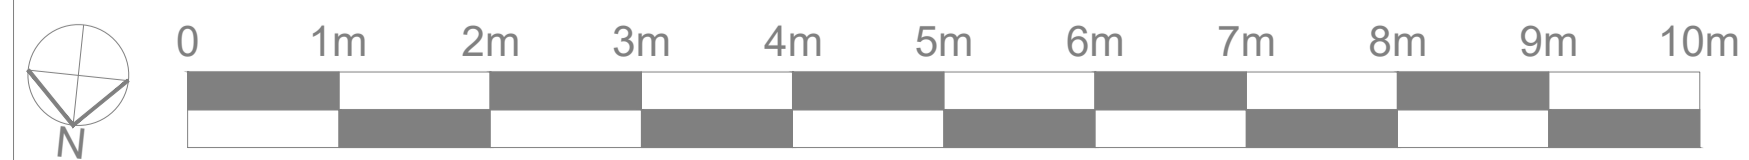

Rev	Description	Date
D	General update - Fireplace	04/04/24
C	General update	14/02/24
B	General update - floor finishes & DP	16/01/24
A	General update - conservatory & stables	14/12/23

Client Robert McLennan		Description Proposed Ground Floor & Basement Plan			
Project Great Bragmans Farm Bragmans Lane, WD3 4NY		Copyright Noades Architects Limited ©			
Scale@A1 1:50 uno	Drawn AK	Date 13/12/2023	Job No. 4249	Drawing No. 03-50	Rev D
<small>1 The Sportsman, Station Approach, Chorleywood, Hertfordshire, WD3 5NA 01923 634867 www.noadesarchitects.com</small>					